


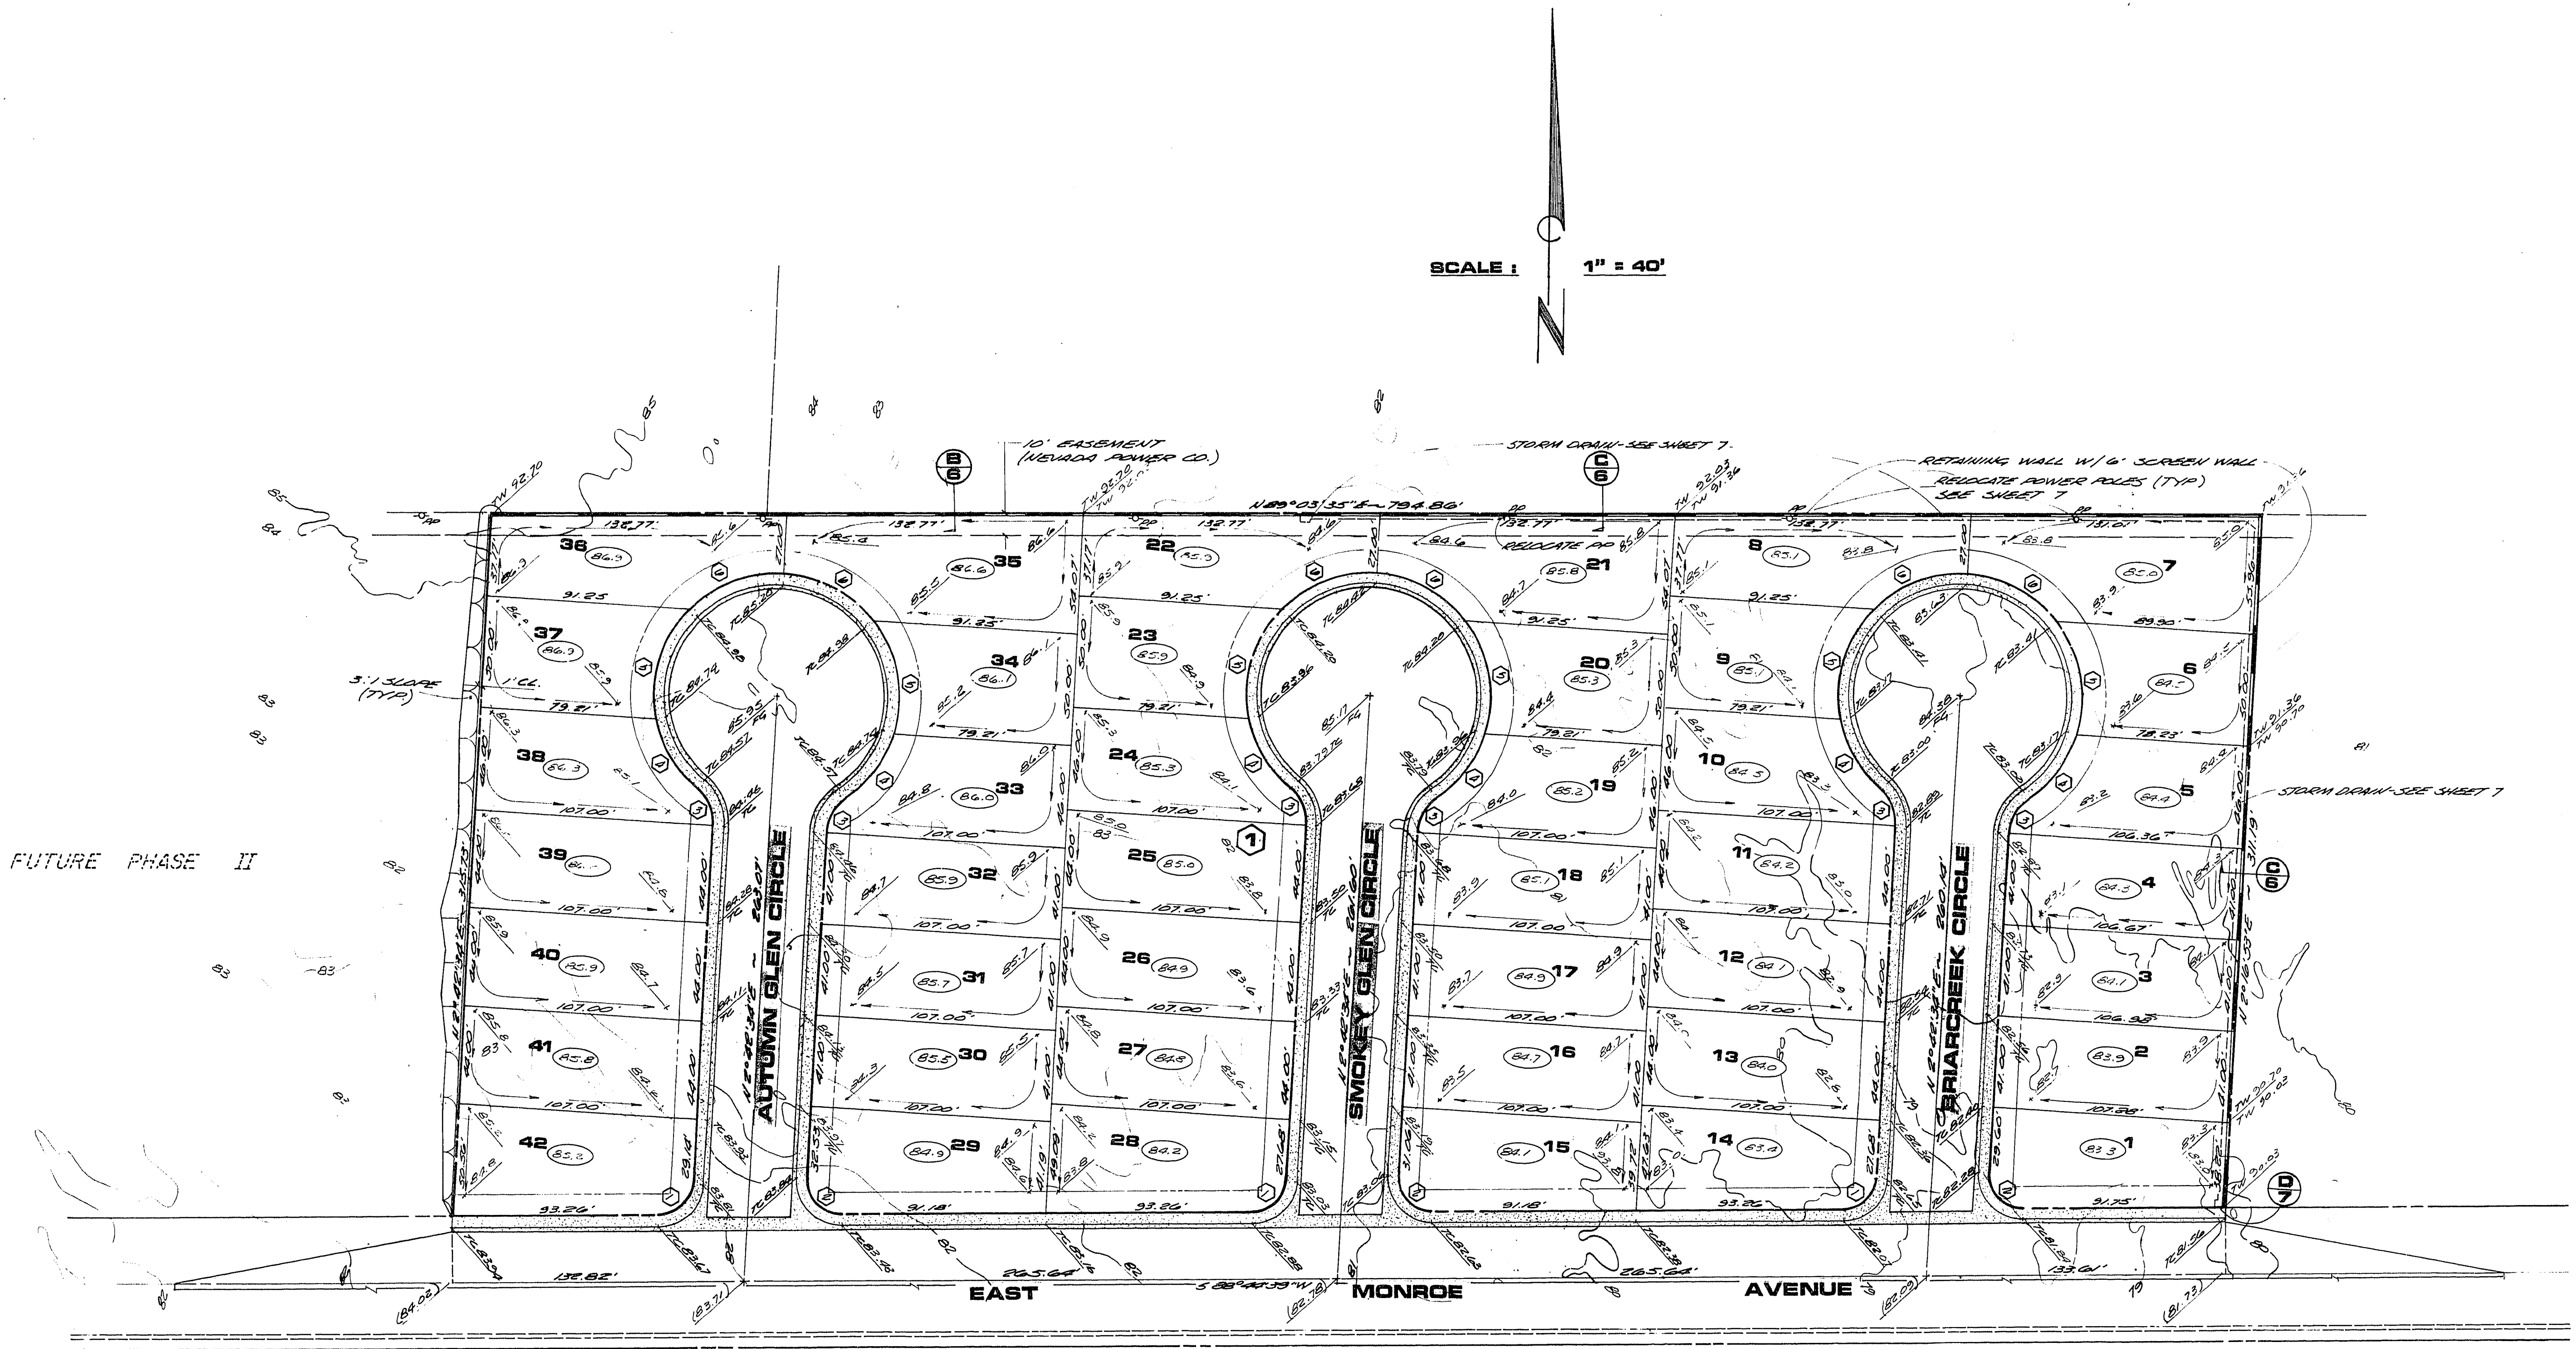

GRADING NOTES

1. ALL GRADING, SITE PREPARATION, PLACING AND COMPACTION OF FILL TO BE IN ACCORDANCE WITH RECOMMENDATIONS FOUND IN THE SOILS AND FOUNDATION INVESTIGATION PREPARED ON THIS SITE. THIS REPORT PREPARED BY SEA ENGINEERS, INC., DATED AUGUST 21, 1979.
2. DURING GRADING OPERATIONS, THE CONTRACTOR SHALL IMPLEMENT DUST CONTROL MEASURES ON SITE AND HAUL ROUTES.

BENCH MARK

C.L.V. BM #06229A1, SOUTHEAST CORNER INTERSECTION OF OWENS AVENUE AND MARION DRIVE. ELEVATION = 1782.779'

CURVE TABLE

	DELTA	R	L	T
1	86°08'06"	15.00'	22.52'	18.00'
2	23°57'55"	15.00'	24.60'	16.08'
3	52°39'04"	20.00'	18.38'	9.90'
4	38°18'42"	55.00'	36.78'	19.11'
5	55°44'33"	55.00'	53.5'	29.09'
6	48°35'29"	55.00'	46.64'	24.83'

NOTE:

THE EXHIBITS WERE PREPARED IN CONFORMANCE WITH FHA OBJECTIVES, MINIMUM PROPERTY STANDARDS AND NEIGHBORHOOD REQUIREMENTS AND REPRESENTS THE BEST PROFESSIONAL JUDGEMENT OF THE DESIGNER.

EARTHWORK QUANTITIES

CUT = 500 CY
FILL = 26,000 CY

APPROVAL

Samuel C. Jensen
CHIEF, LAND DEVELOPMENT & FLOOD CONTROL

9/10/85
DATE

REVISIONS
NO. DESCRIPTION/DATE BY

David E. Wright
8-29-83

SPARKS, NEVADA
LAS VEGAS, NEVADA
SEATTLE, WASHINGTON
ENGINEERS/PLANNERS

GRADING PLAN
BREEZEWOOD SUBDIVISION - PHASE 1
A PORTION OF THE S1/2 OF THE NW1/4 OF THE NW1/4 OF SEC. 29, T20S R62E, MDM
CLARK COUNTY NEVADA
LAS VEGAS

JOB NO. 224-005-891
DESIGNED TM
DRAWN TM
COMP.
CHECKED DFP
DATE JULY, 1983

2
2 OF 7 SHEETS