



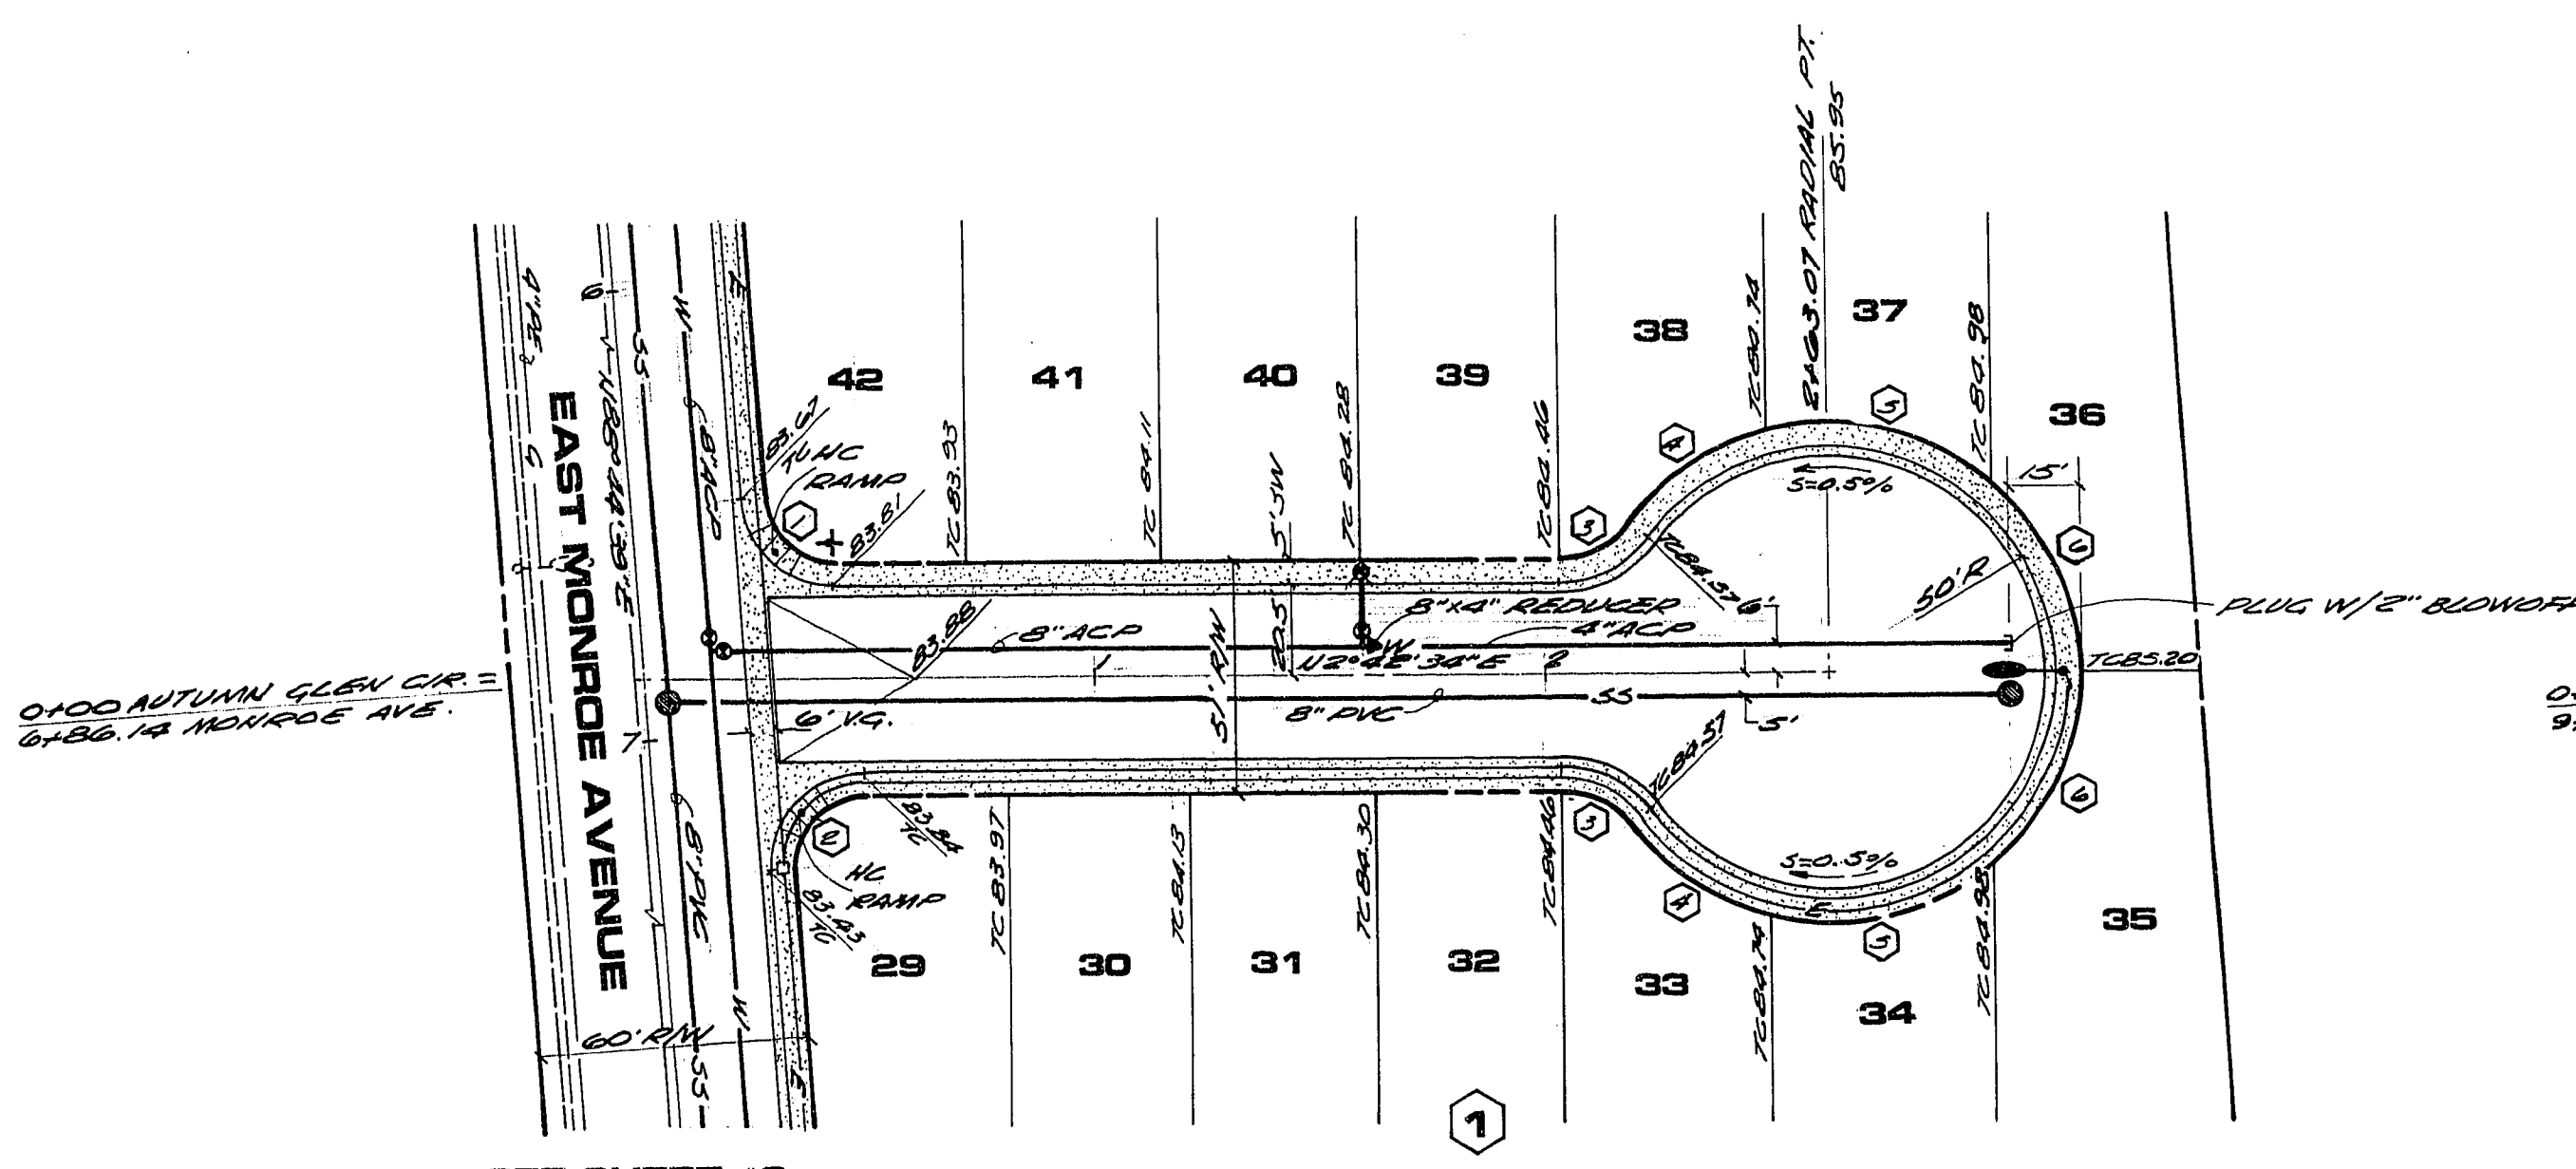


SEE SHEET #3

AUTUMN GLEN CIRCLE
 SCALE : 1" = 40' HORIZ.
 1" = 4' VERT.

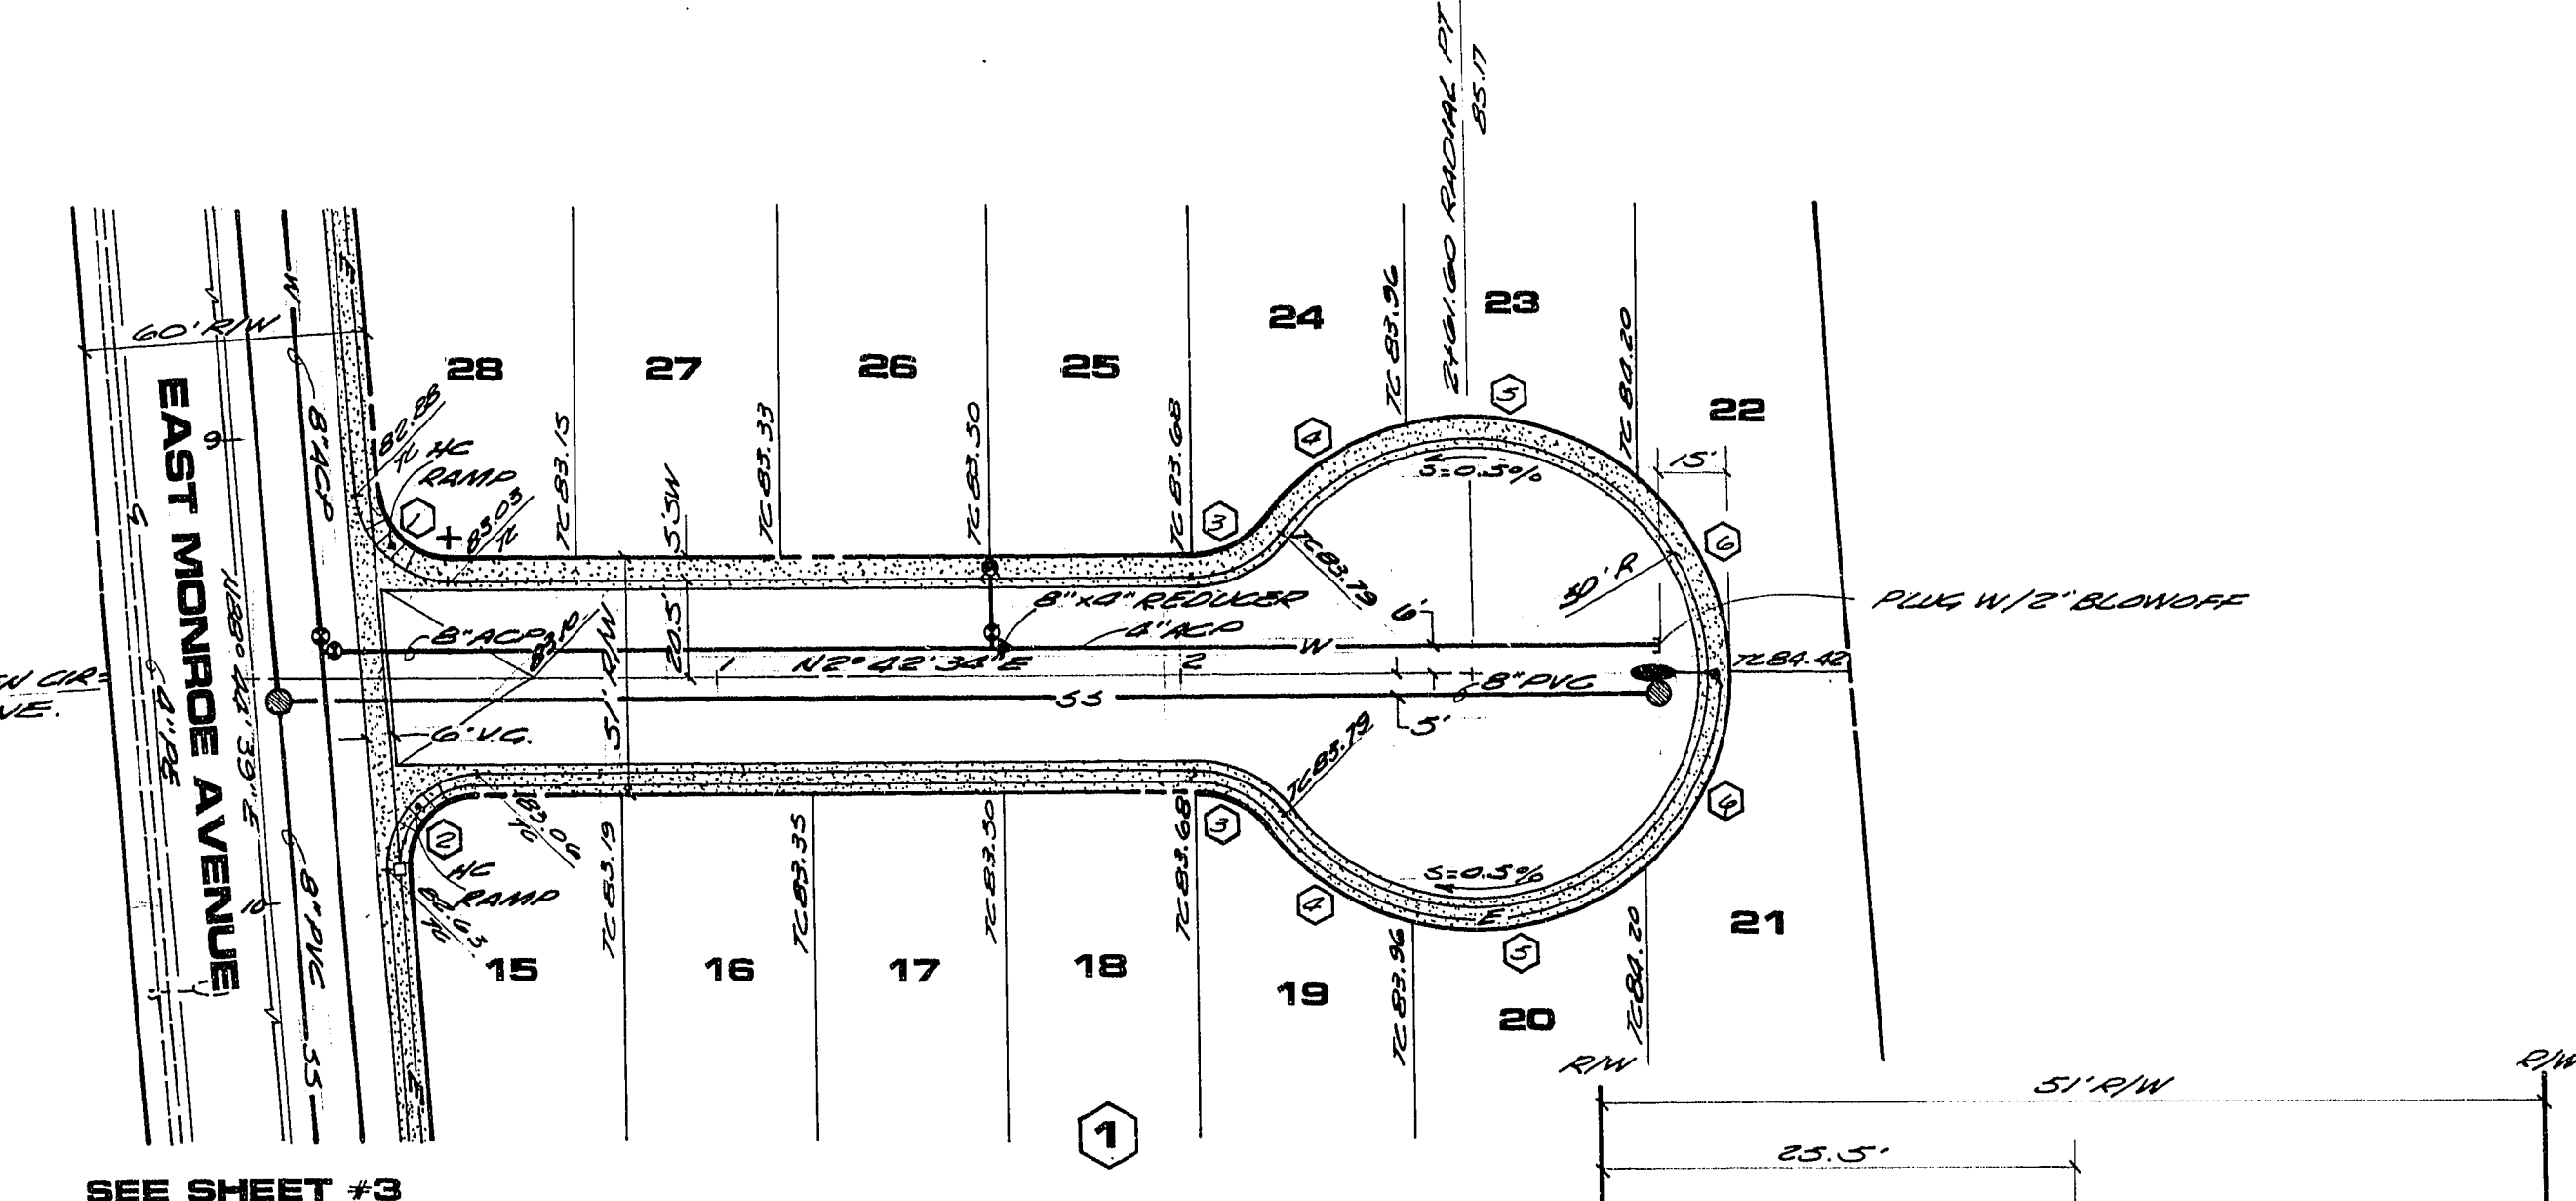


SEE SHEET #3

SMOKEY GLEN CIRCLE
 SCALE : 1" = 40' HORIZ.
 1" = 4' VERT.

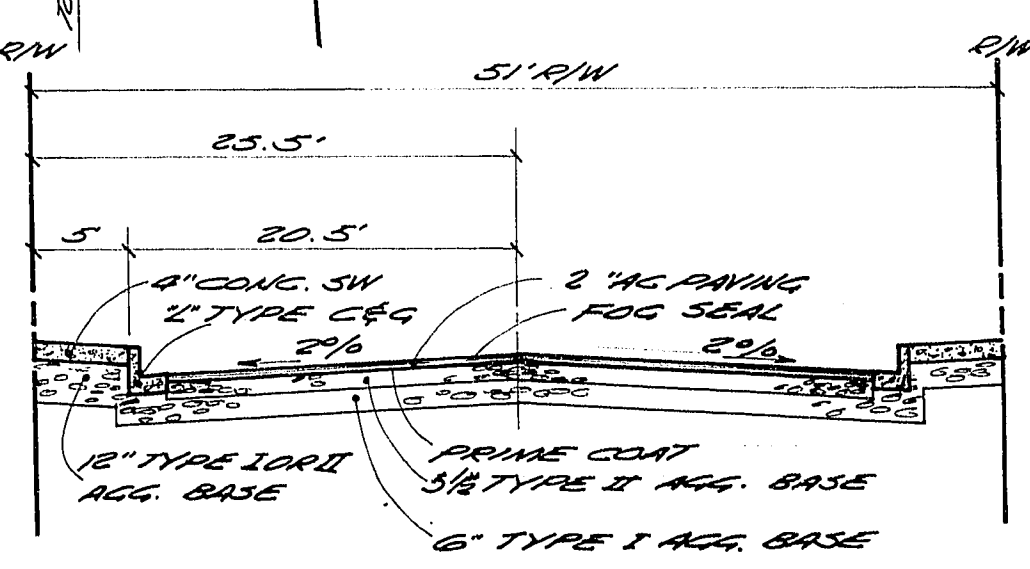


TYPICAL STREET SECTION
 NO SCALE

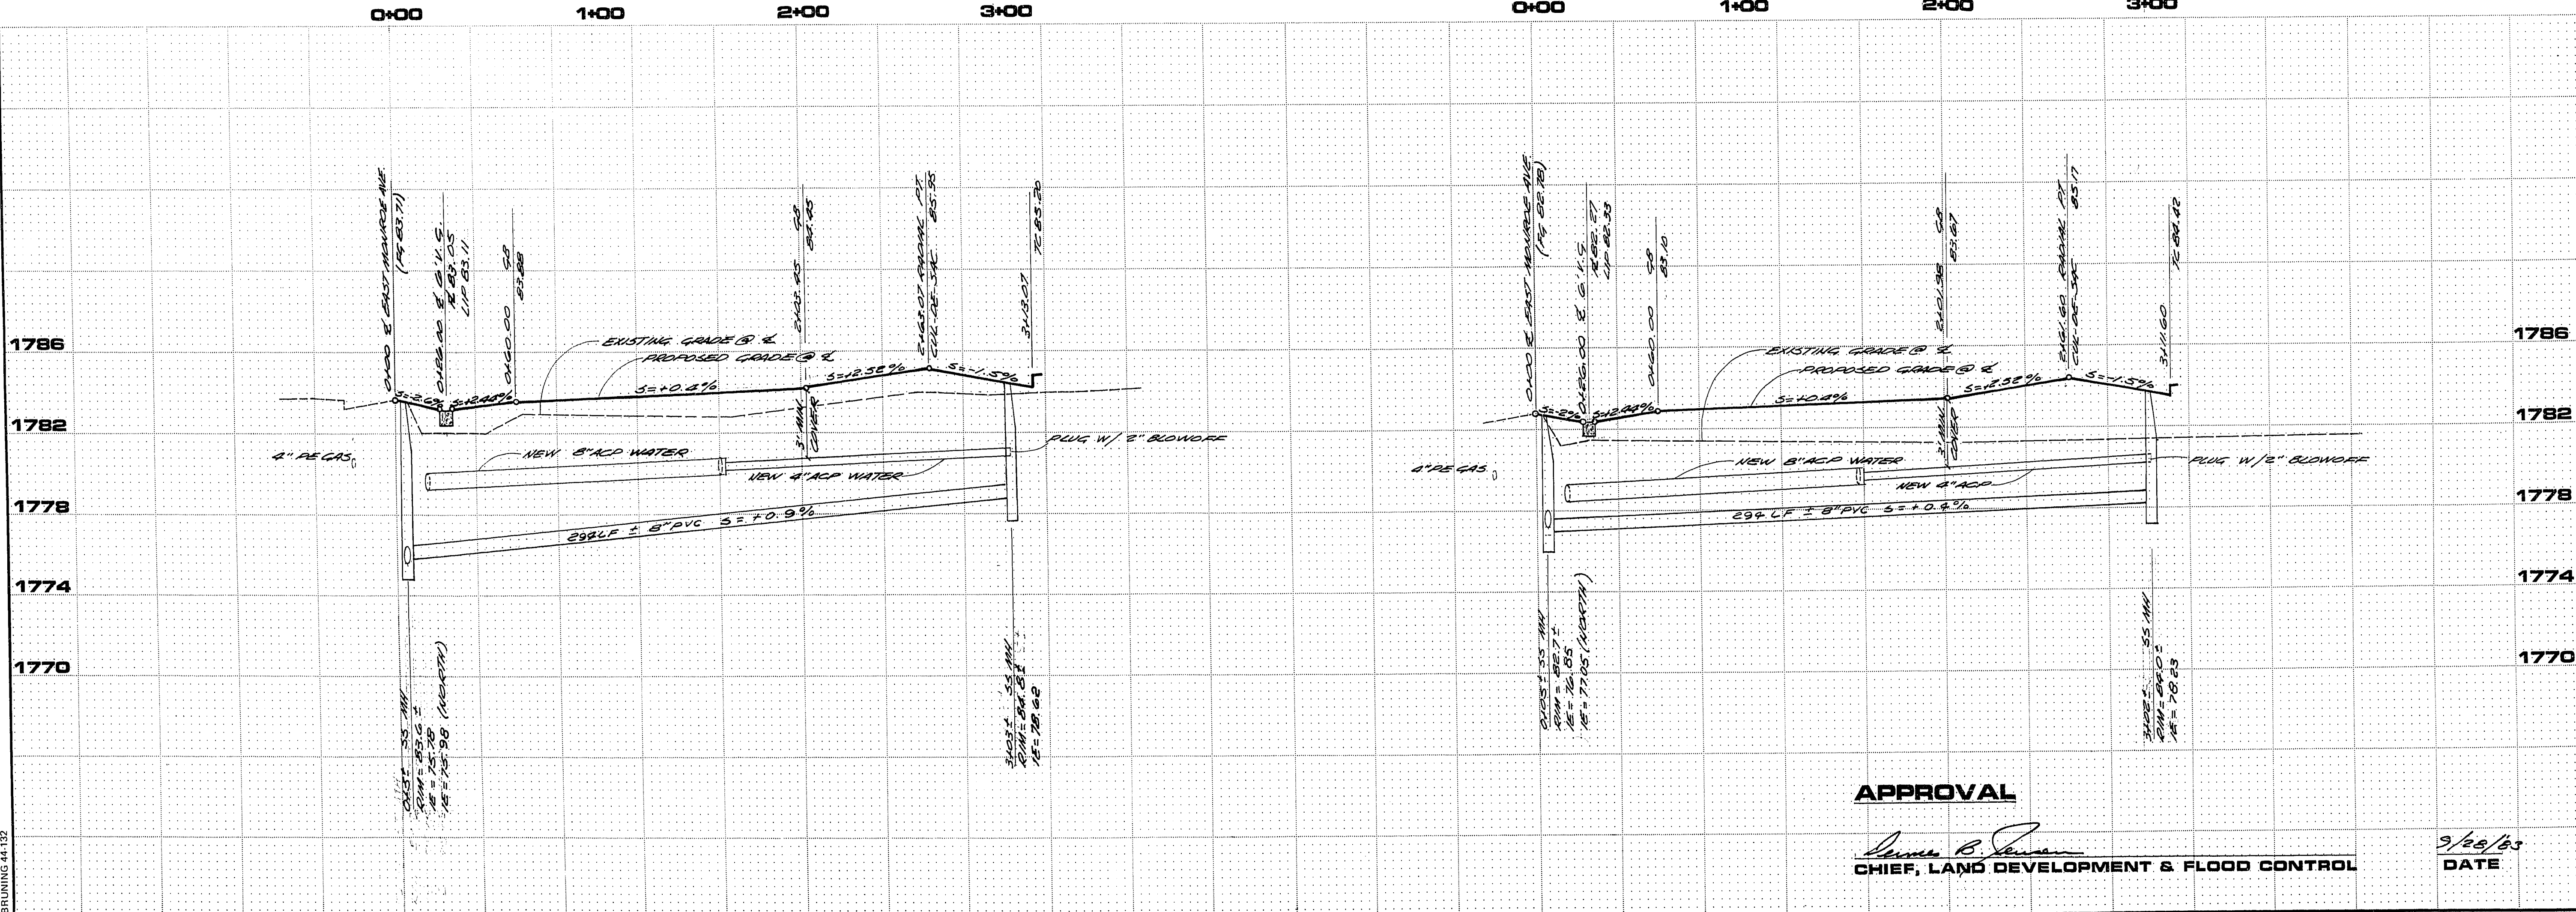

APPROVAL
 [Signature]
 CHIEF, LAND DEVELOPMENT & FLOOD CONTROL

9/28/83
 DATE

NO.	REVISIONS	DESCRIPTION/DATE	BY
1			
2			
3			
4			
5			
6			
7			
8			
9			
10			

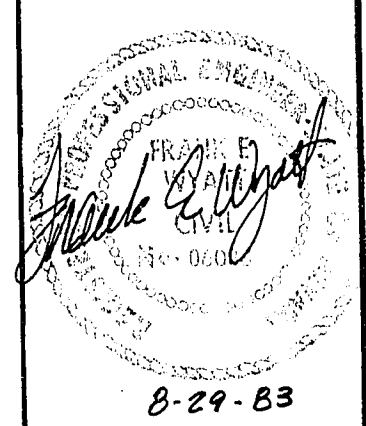

SPARKS, NEVADA
 LAS VEGAS, NEVADA
 SEATTLE, WASHINGTON
 incorporated
SEA
 ENGINEERS/PLANNERS

NEVADA
 CLARK COUNTY
 LAS VEGAS
AUTUMN GLEN CIRCLE & SMOKEY GLEN CIRCLE
BREEZEWOOD SUBDIVISION - PHASE 1
 A PORTION OF THE S1/2 OF THE NW 1/4 OF THE NW 1/4 OF SEC. 29, T20S R62E, MDM

JOB NO.	2-224-005-831
DESIGNED	TM
DRAWN	TM
COMP.	
CHECKED	DPF
DATE	JULY, 1983

5
 5 OF 7 SHEETS

1074-968-1