
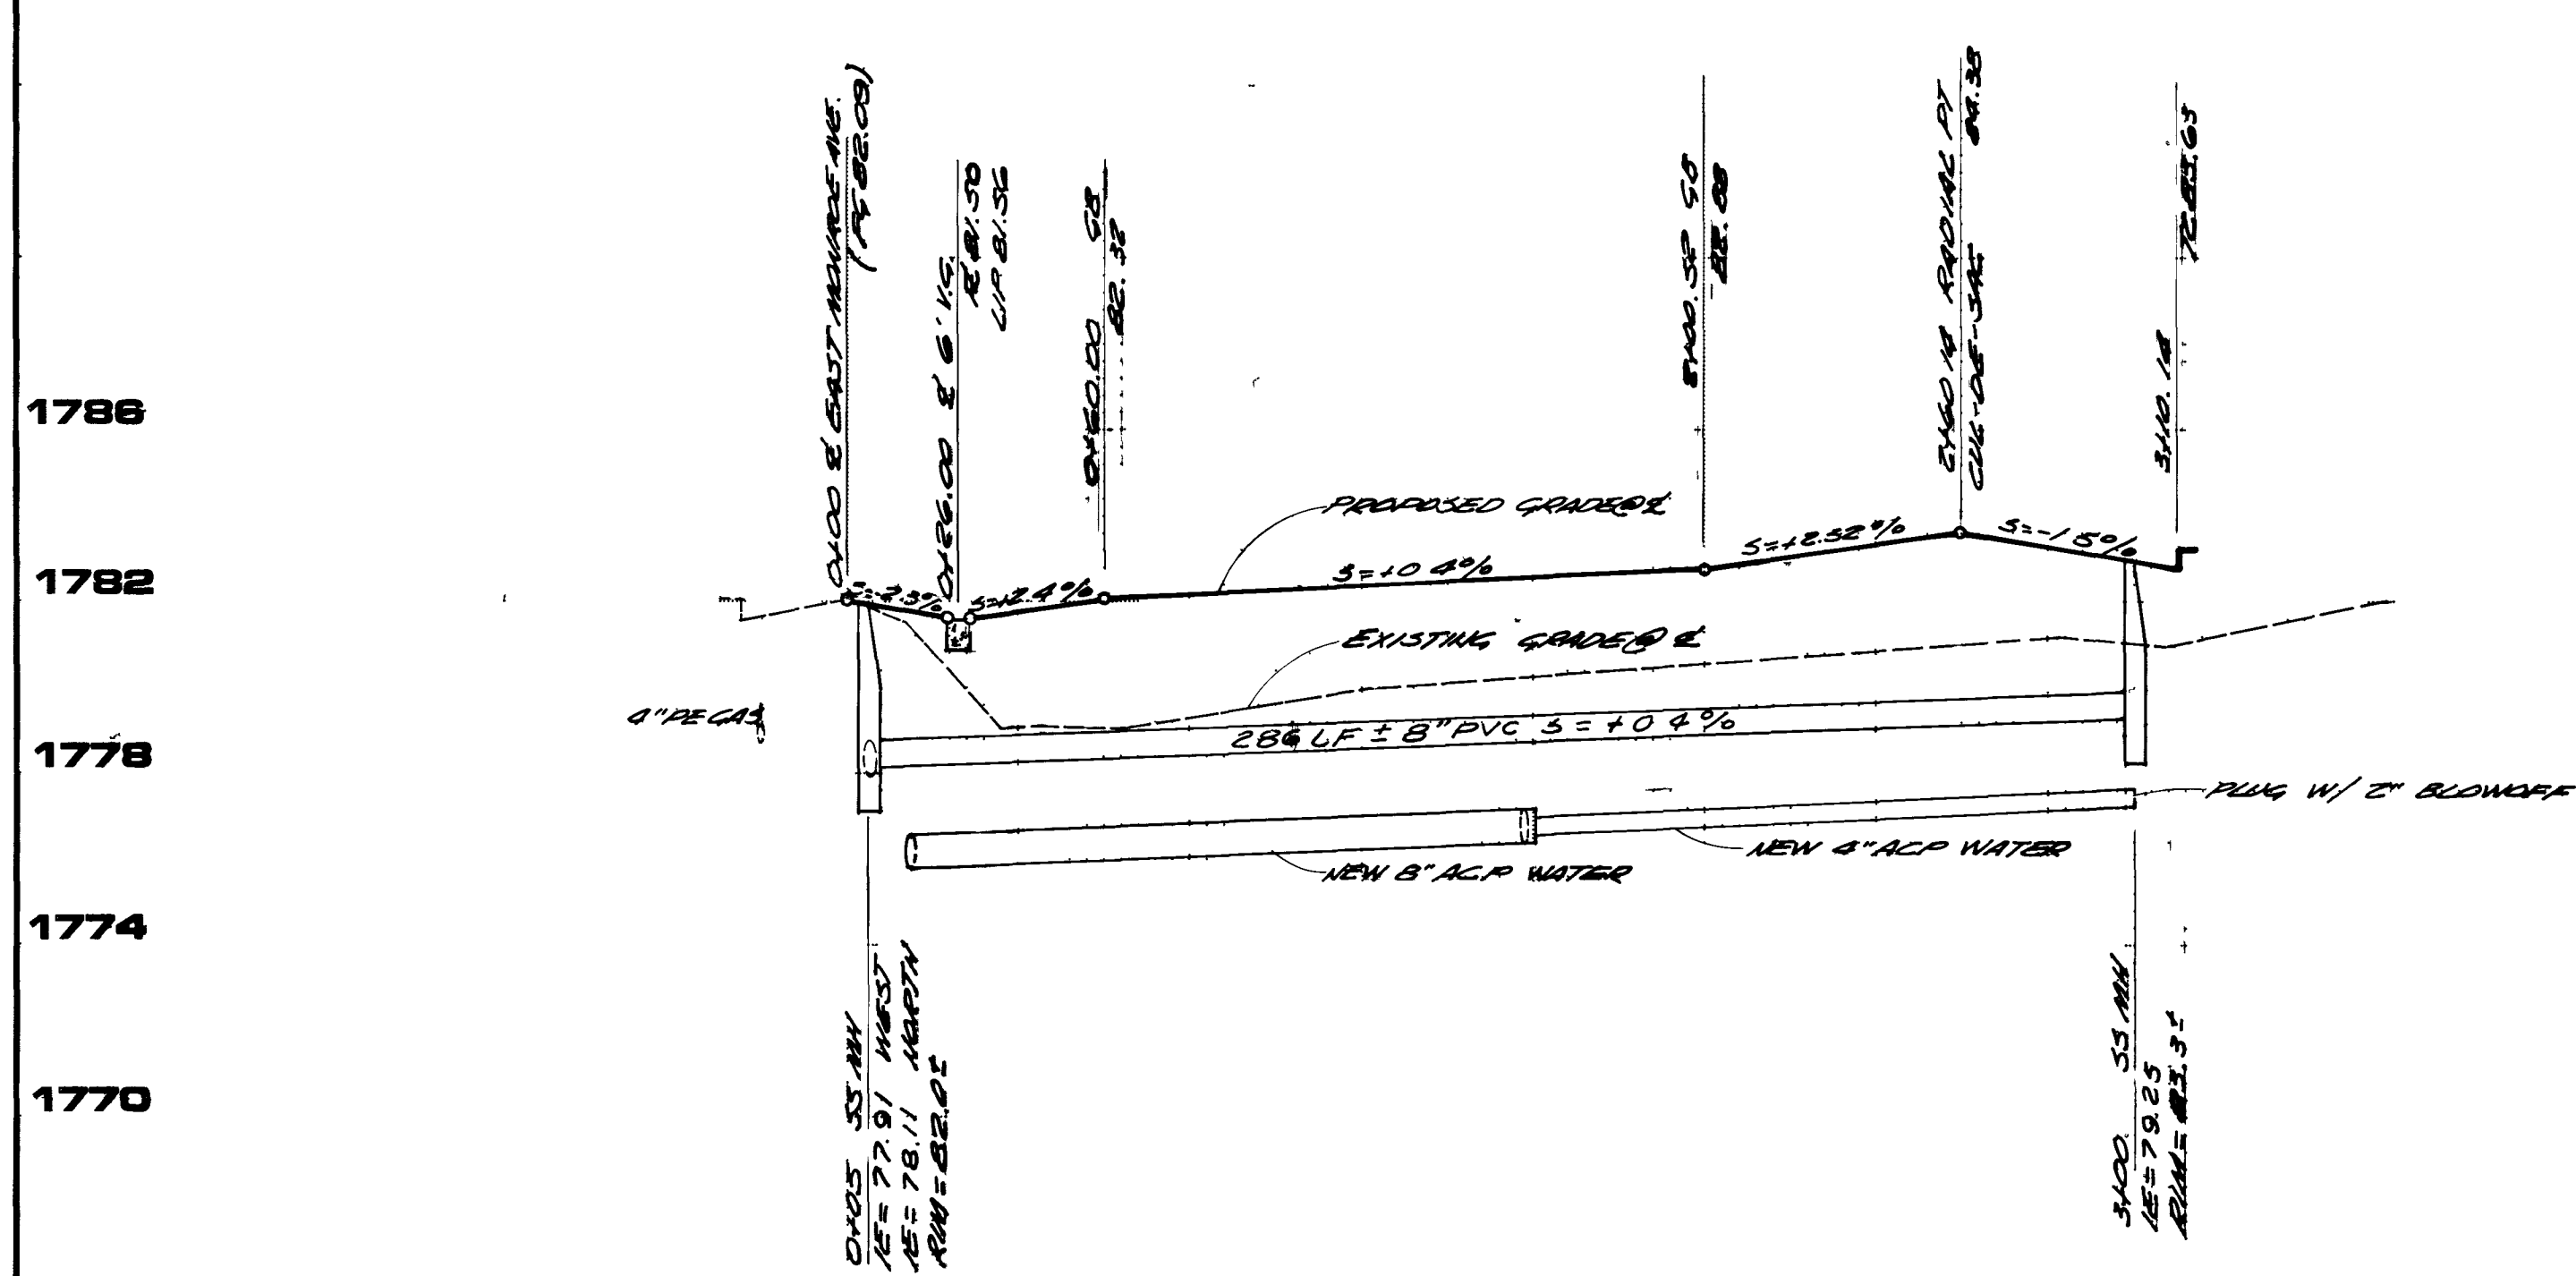
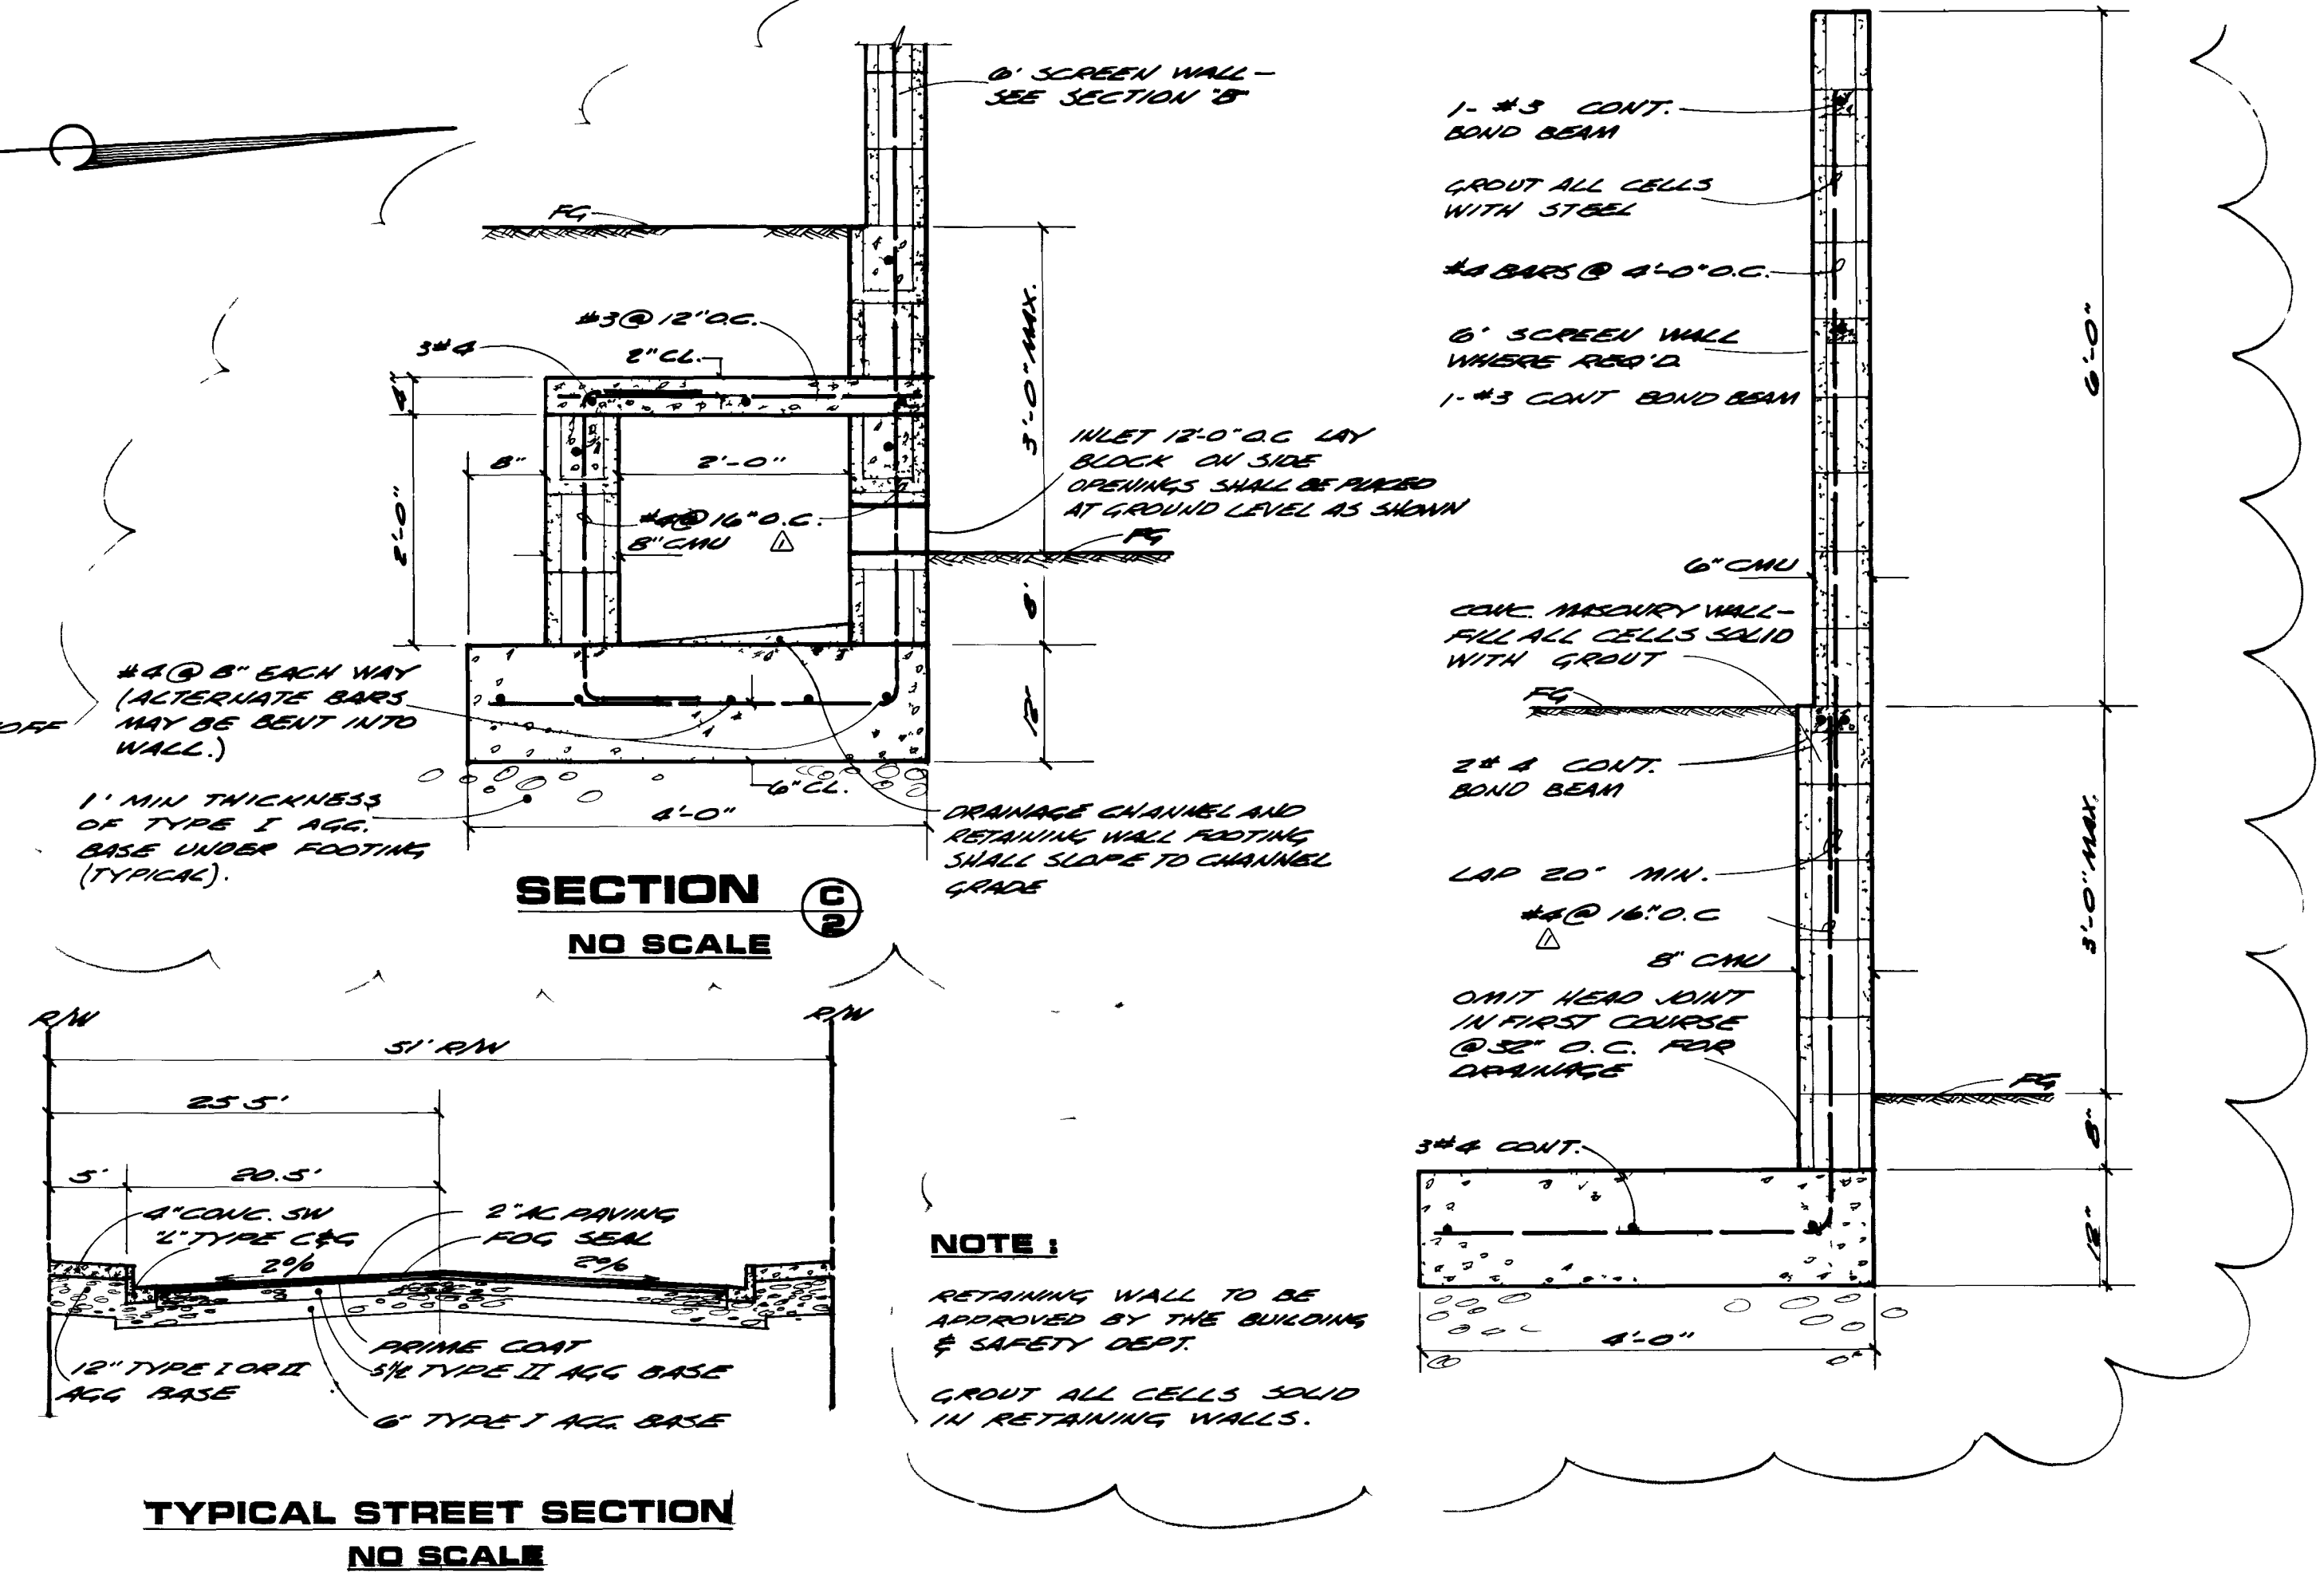


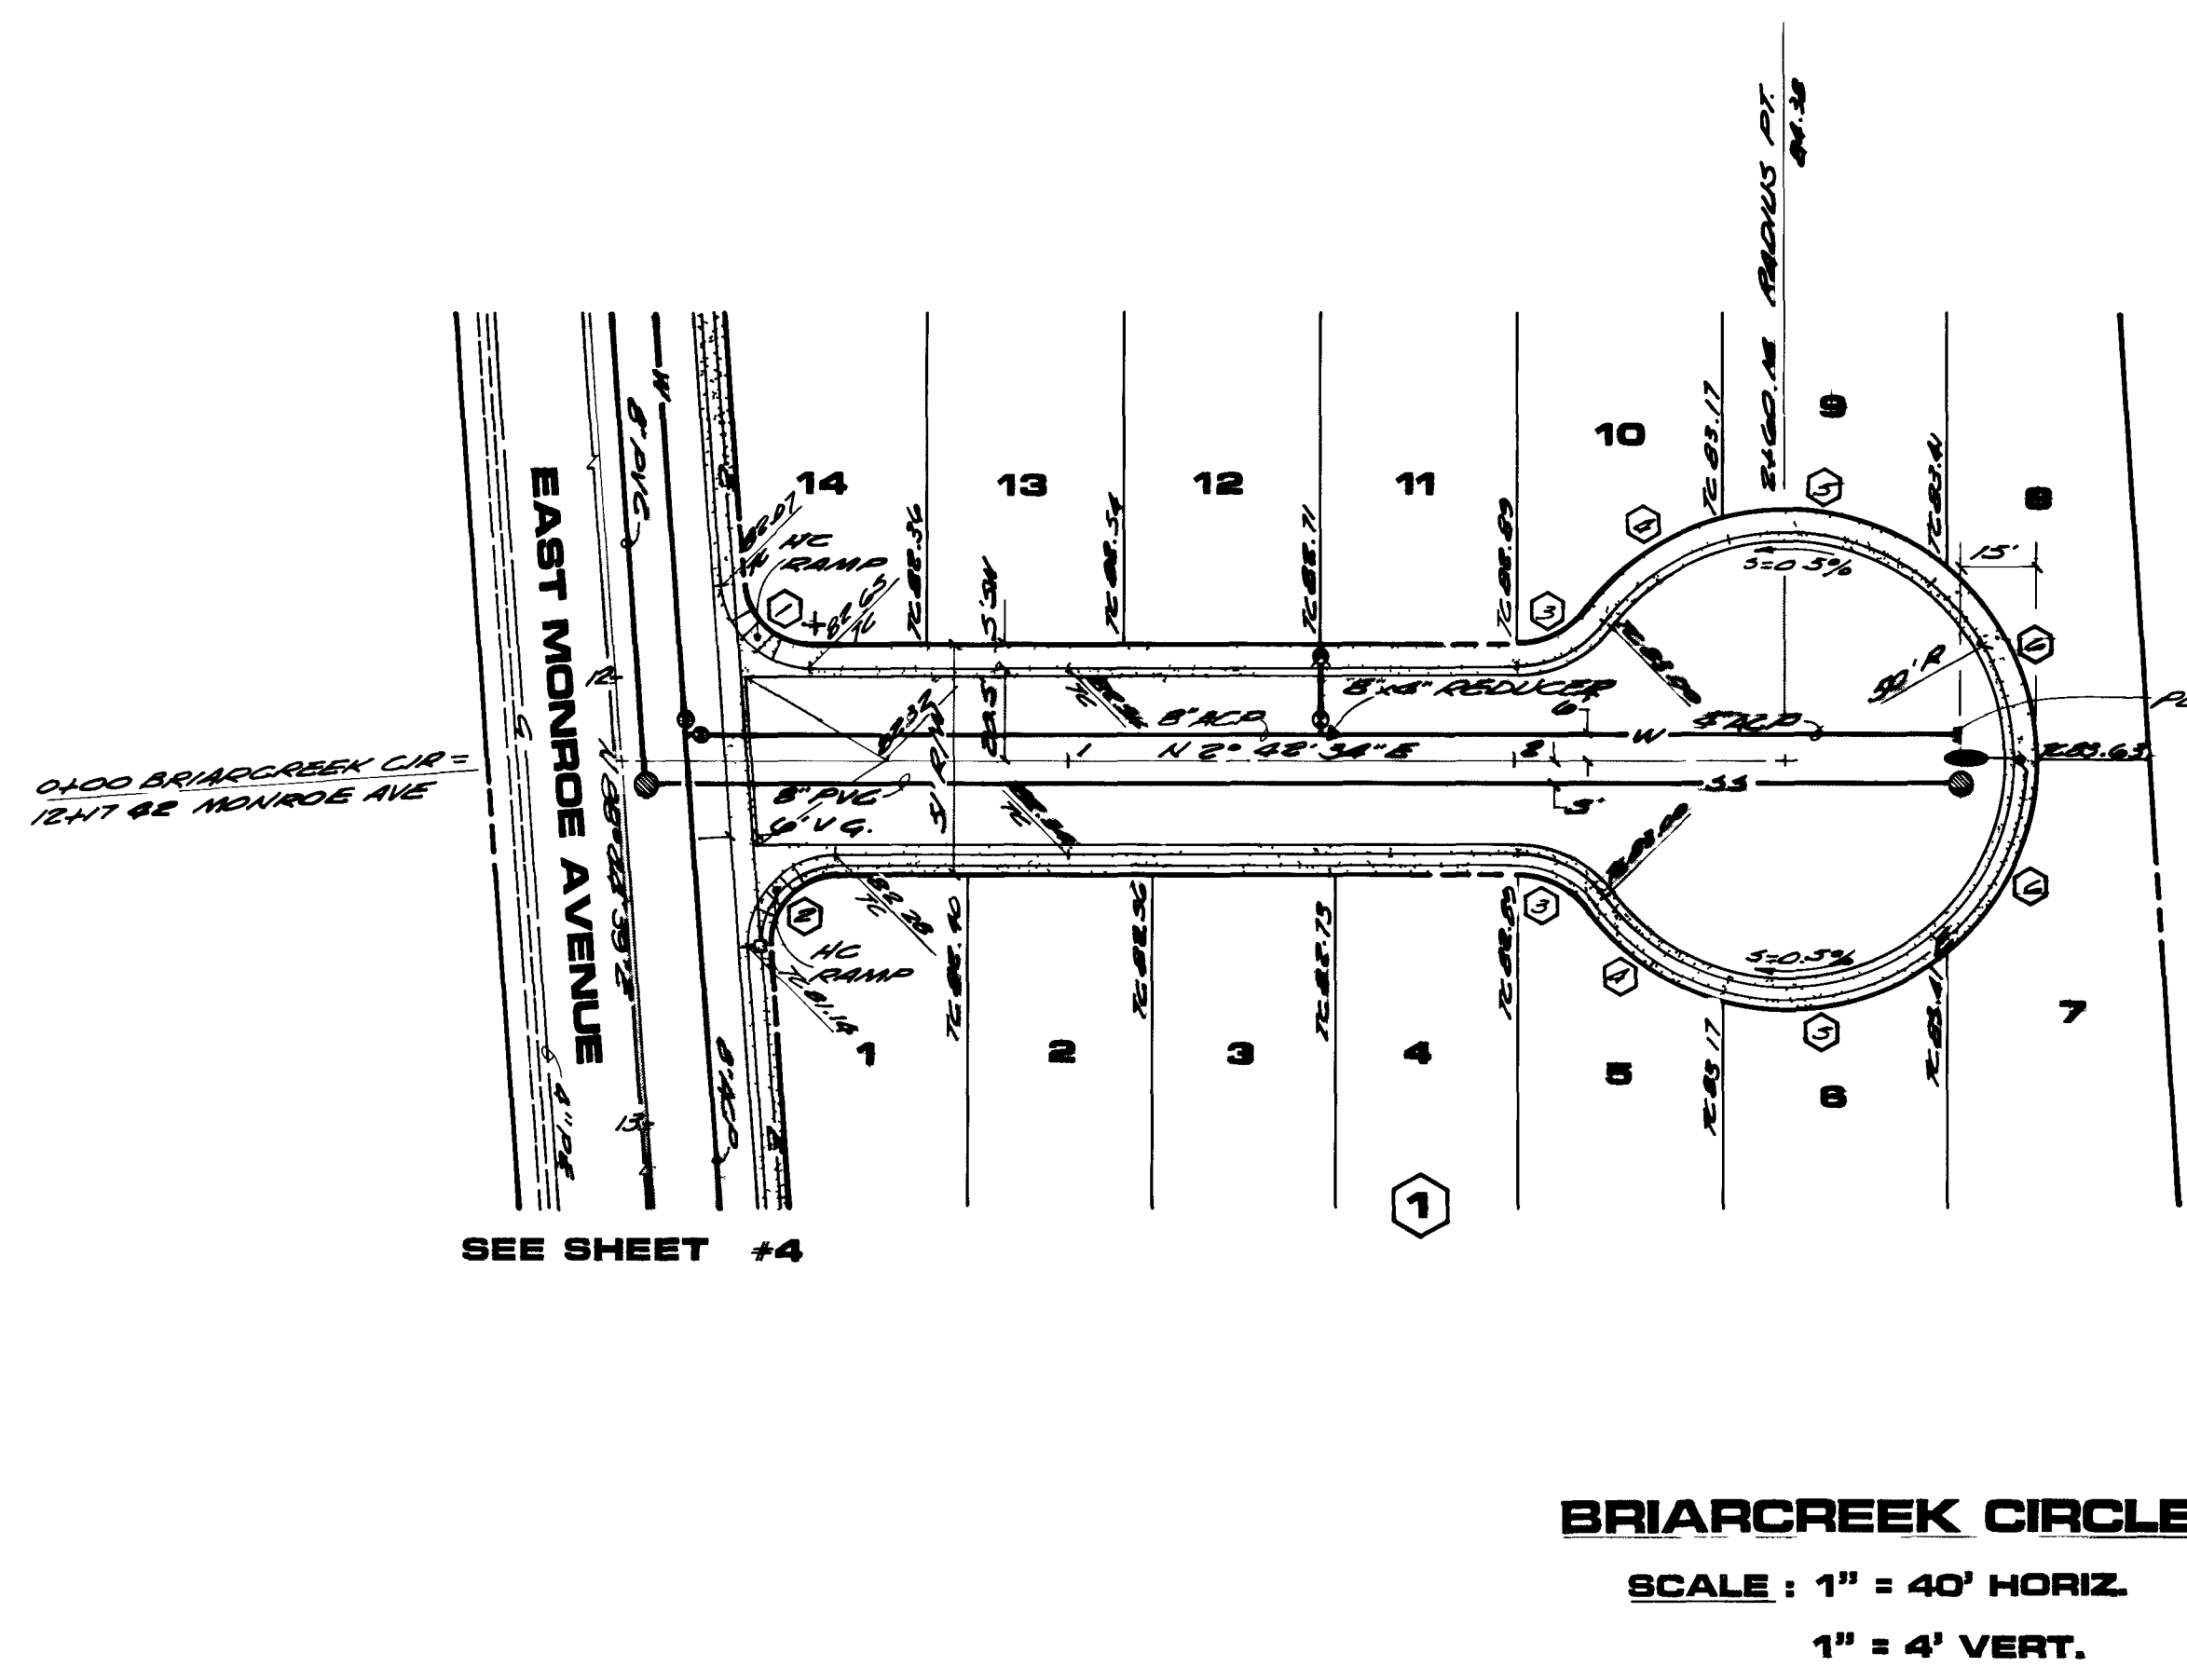


APPROVAL see note above.

James B. Jensen
 CHIEF, LAND DEVELOPMENT & FLOOD CONTROL

9/29/83
 DATE

NO.	REVISIONS	DESCRIPTION/DATE	BY
1	1	FINAL REVISED	DP

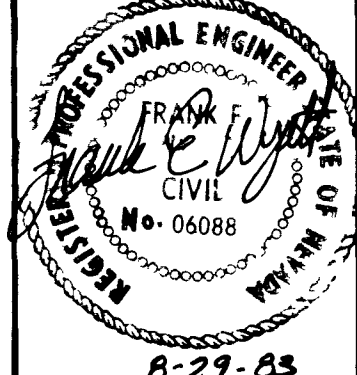

SPARKS, NEVADA
 LAS VEGAS, NEVADA
 SEATTLE, WASHINGTON
SEA
 ENGINEERS/PLANNERS

BRIARCREEK CIRCLE
BREEZEWOOD SUBDIVISION - PHASE 1
 A PORTION OF THE S1/2 OF THE NW 1/4 OF THE NW 1/4 OF SEC. 29, T20S R02E, MDN
 LAS VEGAS
 CLARK COUNTY
 NEVADA

JOB NO. 2-224-005-831
DESIGNED TM
DRAWN TM
COMP.
CHECKED DFP
DATE JULY, 1982

6
 6 OF 7 SHEETS

3268

20 6-15

1074-968

