



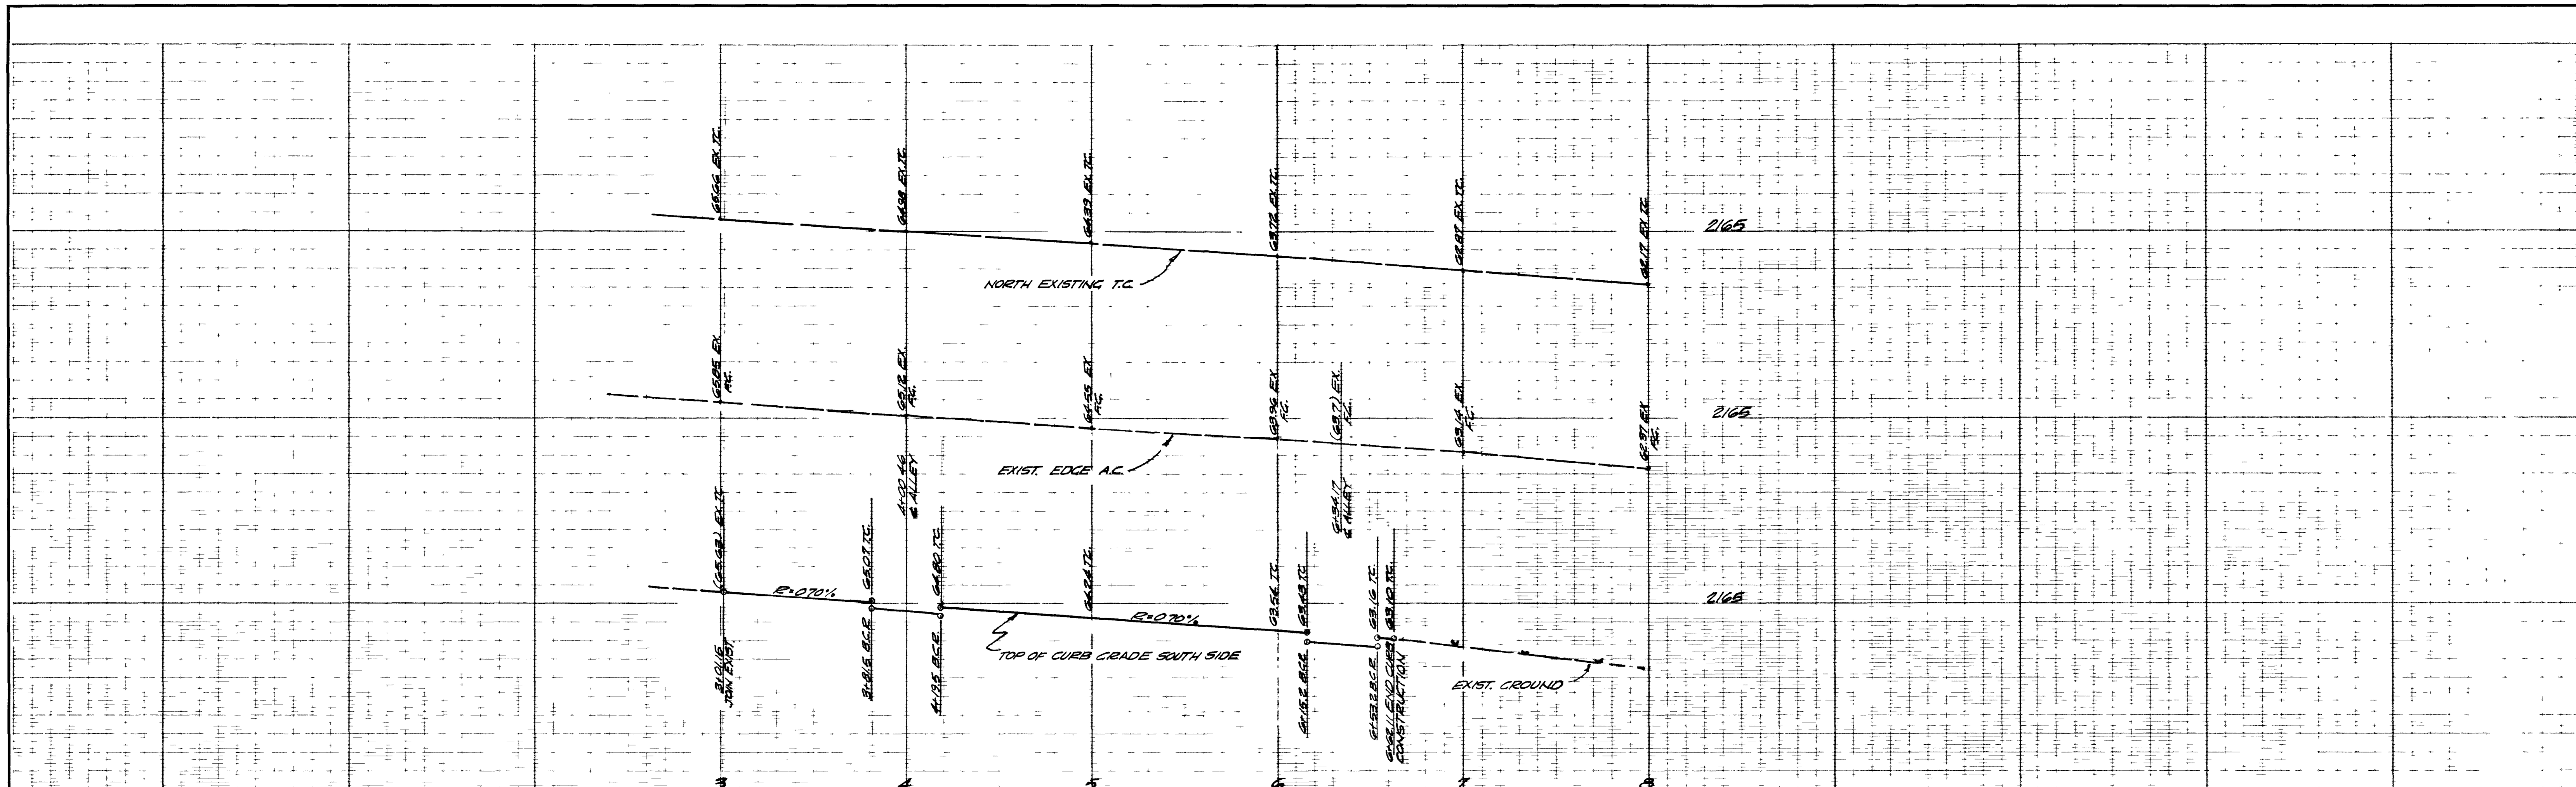

PENNWOOD AVENUE

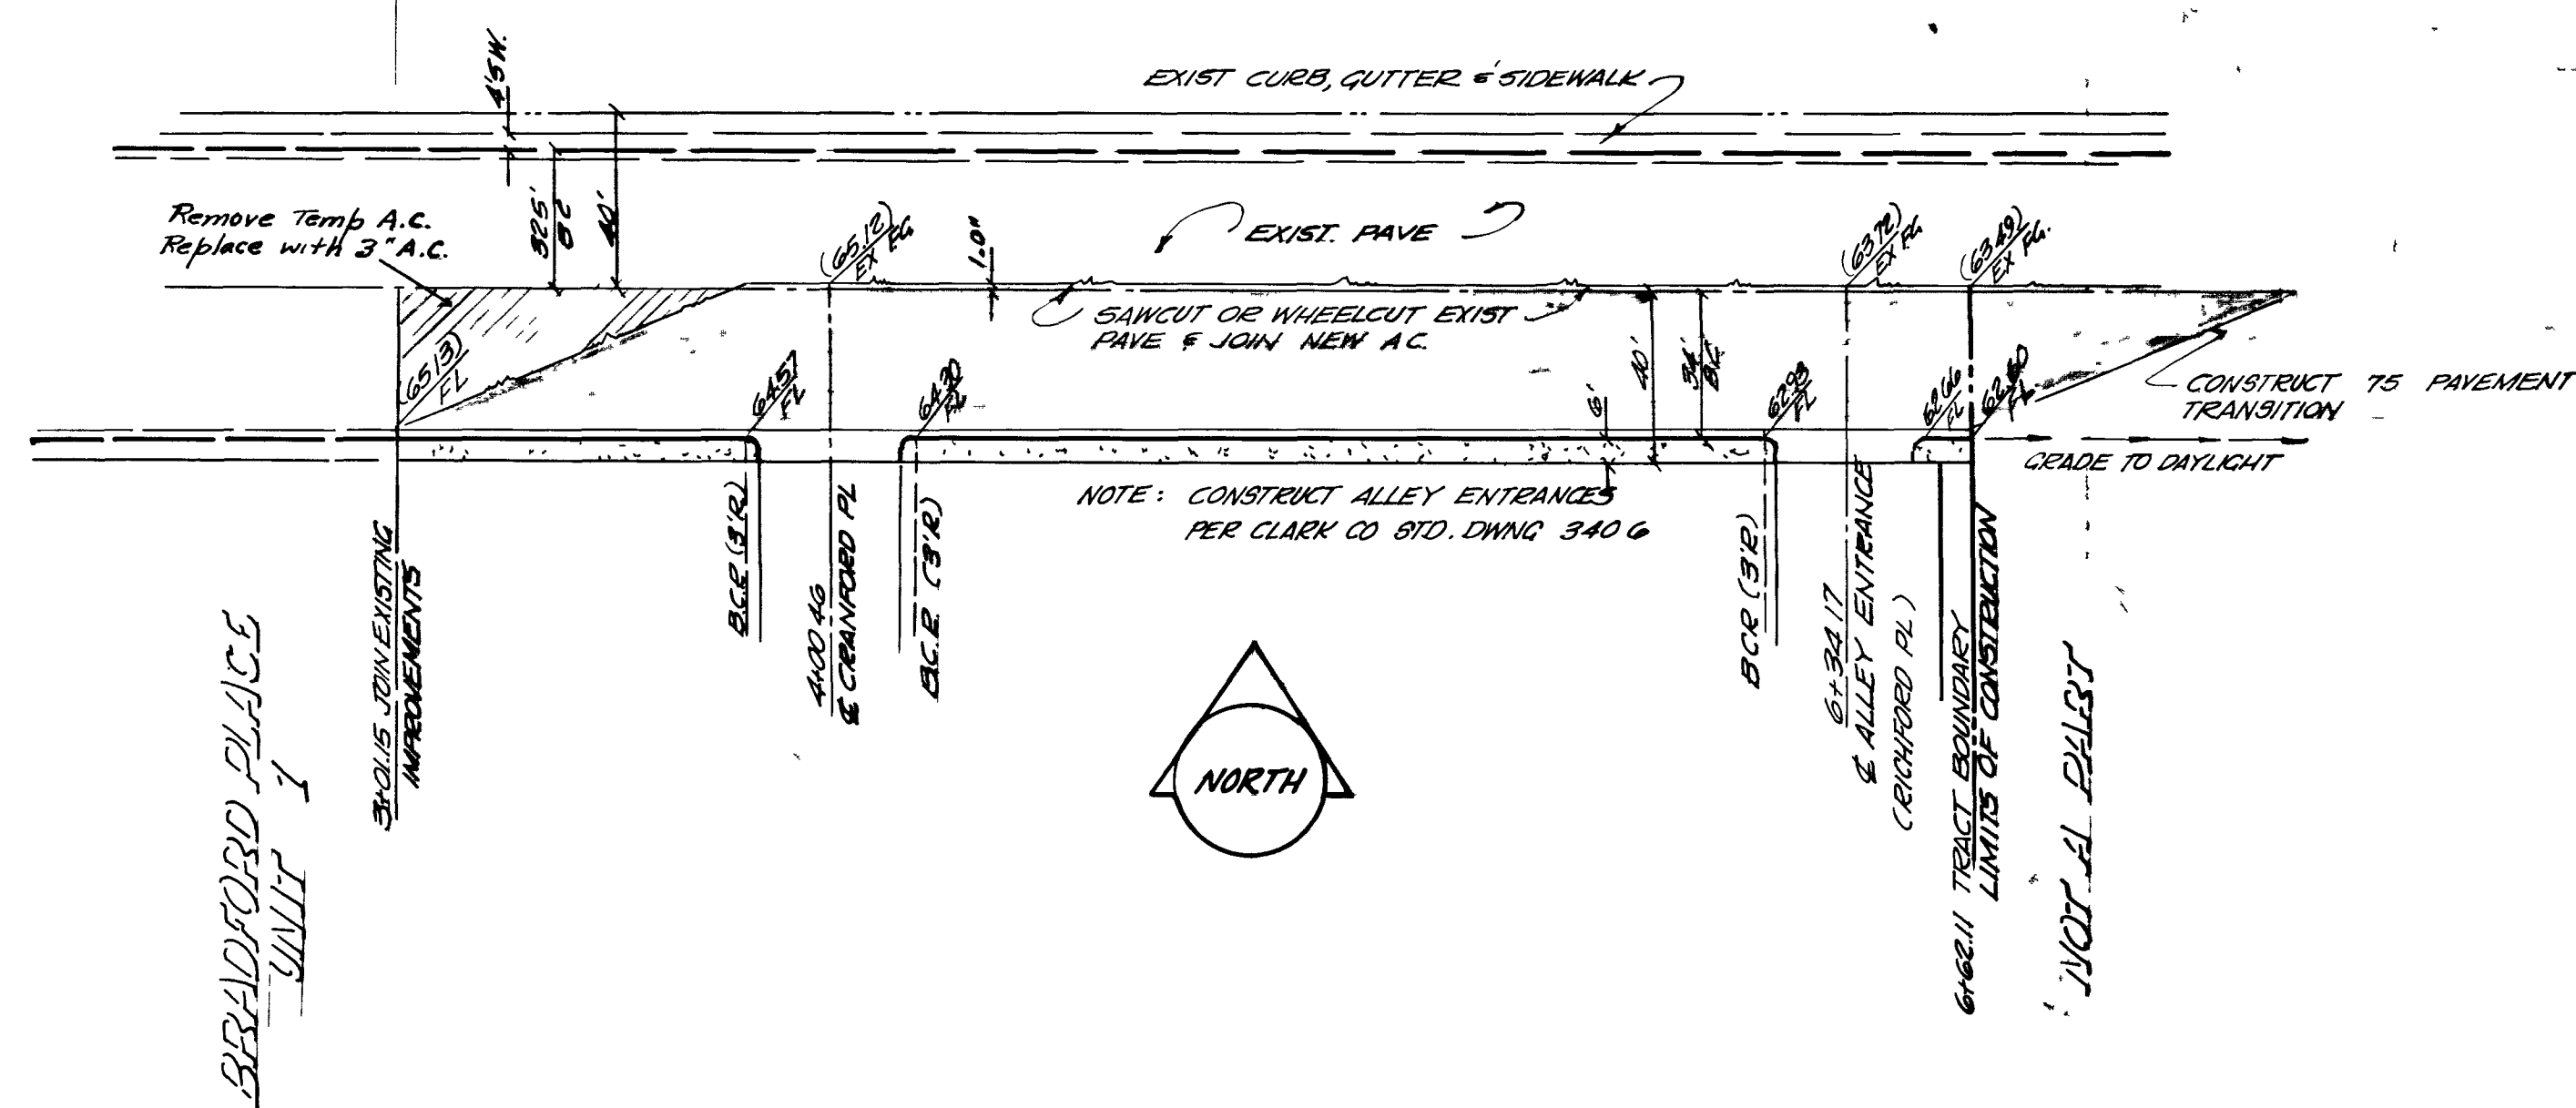

ESTIMATE

3" A.C. PAVE 1172 SY
 3" A.C. CURB DRIVE 281 SY
 12" TYPE C&G - 261 L.F.
 12" TYPE C&G - 415 L.F.

APPROVED BY:

[Signature] 1-5-73
 LAS VEGAS CITY ENGINEER DATE

[Signature] 1-4-73
 CITY OF LAS VEGAS FIELD ENGINEER DATE

SUBMITTED BY:

[Signature] 11/29/72
 CHARLEY R. JOHNSON R.E. NEV. CERT. NO. 3005 DATE

VTN CONSULTING ENGINEERS • PLANNERS 2209 PARADISE ROAD, LAS VEGAS, NEVADA 89105 (702) 735-0227			
BRADFORD PLACE UNIT 4 STREET PLAN & PROFILE PENNWOOD AVENUE			
SCALE:	WO. NO. 1029-4	DATE SEP 6, 72	SHEET
HORIZ: 1" = 40'	DES.	REV.	2
VERT: 1" = 4'	CHK	REV.	7

