

CITY OF LAS VEGAS
ENGINEERING DEPT.

City of Las Vegas, Nevada
Office of the City Engineer

APPROVED AS TO DESIGN ONLY


City Engineer will be responsible for all
design errors and omissions and
shall not be responsible for errors
in construction.

Date: _____
By: _____

Approval of this plan by the City of Las Vegas, Nevada,
does not constitute the City's responsibility for errors
in construction, design, engineering by the Subdivider's
Engineer or Surveyor.

BONANZA TERRACE

POR. S1/2 S1/2 SW1/4 NE1/4 SEC. 28
T. 20 S., R. 61 E., M. D. B. & M.

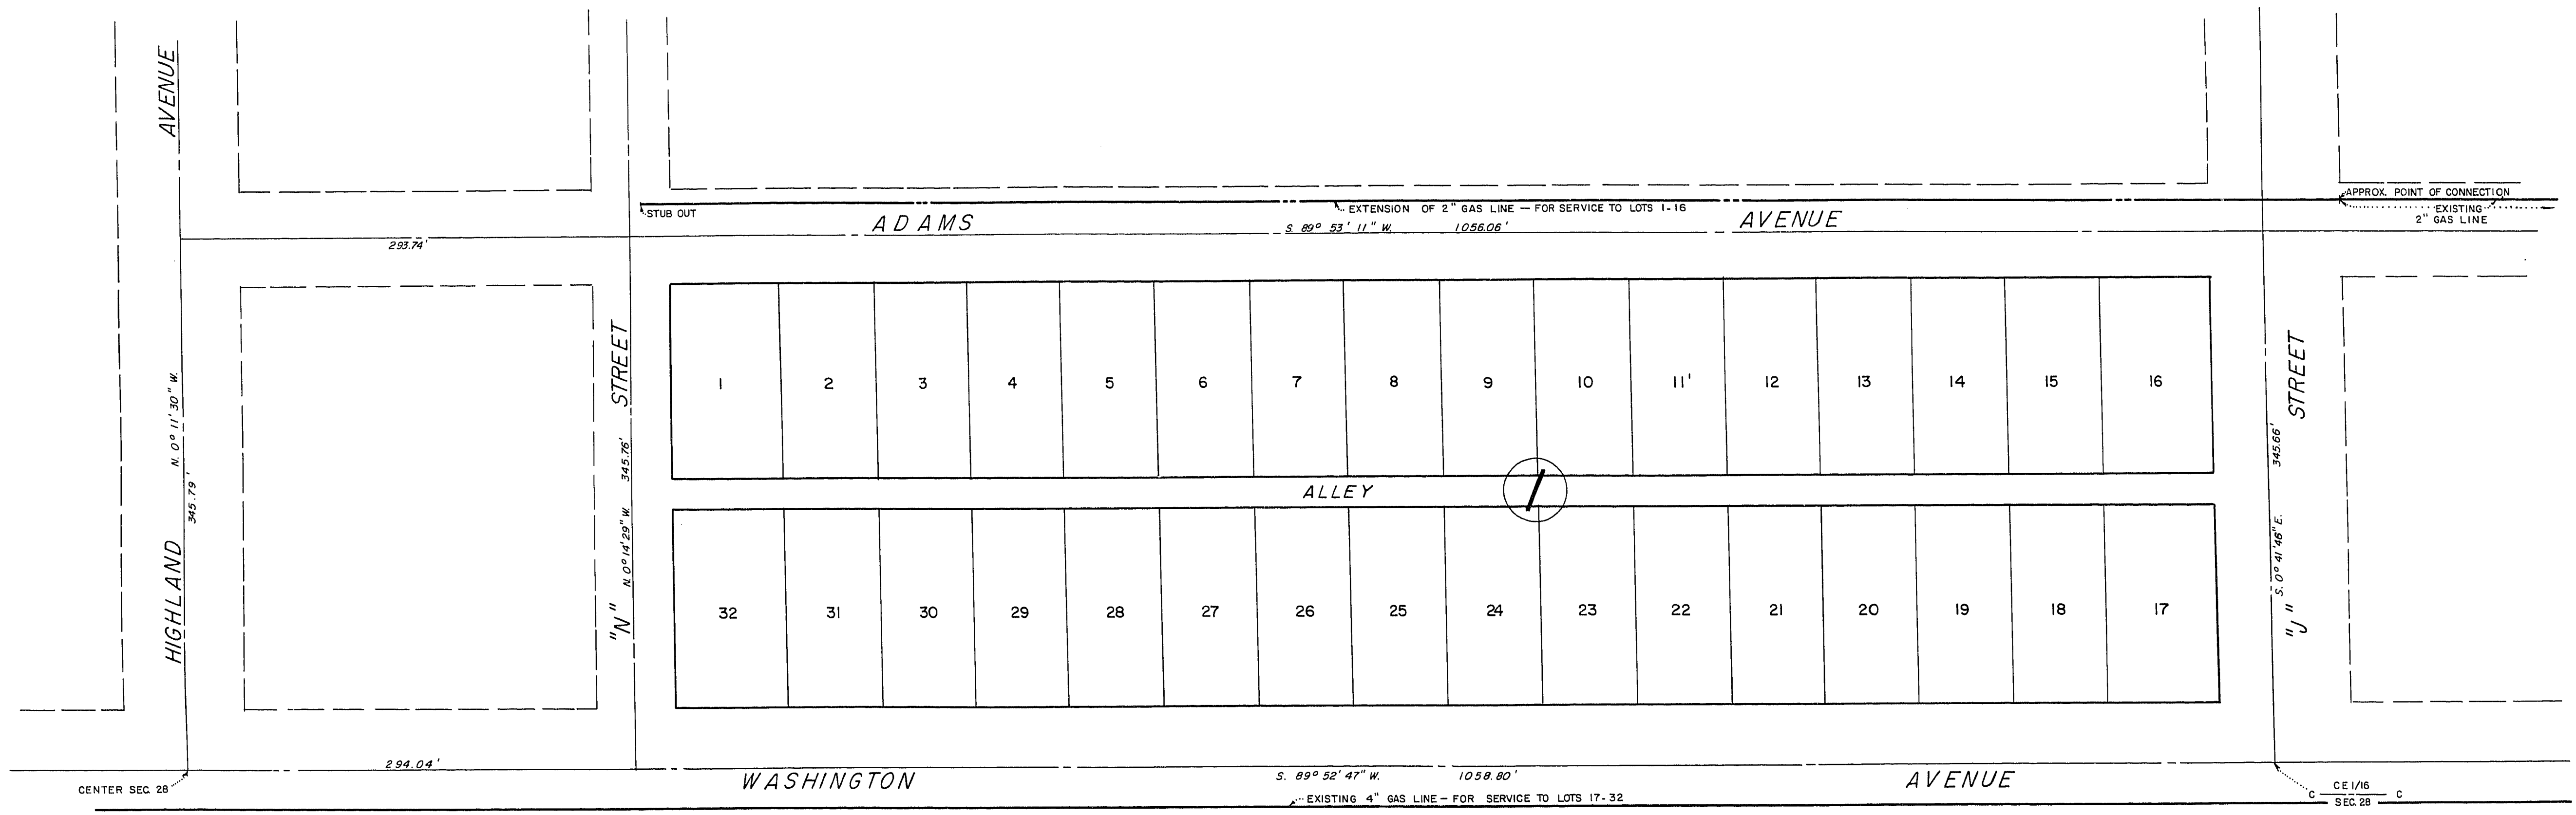

APPROVALS -

CITY ENGINEER _____ DATE _____
J. L. Lando 7/1/57
SOUTHWEST GAS CORP. DATE _____

NOTE: ALL LABOR AND MATERIALS MUST CONFORM TO STANDARDS AND
SPECIFICATIONS OF THE CITY OF LAS VEGAS AND THE
SOUTHWEST GAS CORP.

BONANZA TERRACE PLAN OF GAS DISTRIBUTION SYSTEM			
DATE JUNE 8 1957			
DESIGNED BY _____ DRAWN BY C.R.M. CHECKED BY L.E.T.	SCALE: 1"=60'	TYSON ENGINEERING COMPANY CONSULTING ENGINEERS 211 E. CHARLESTON BLVD. LAS VEGAS, NEV.	SHEET 1 OF 1 SHEETS

20-6-93 5674-9201