




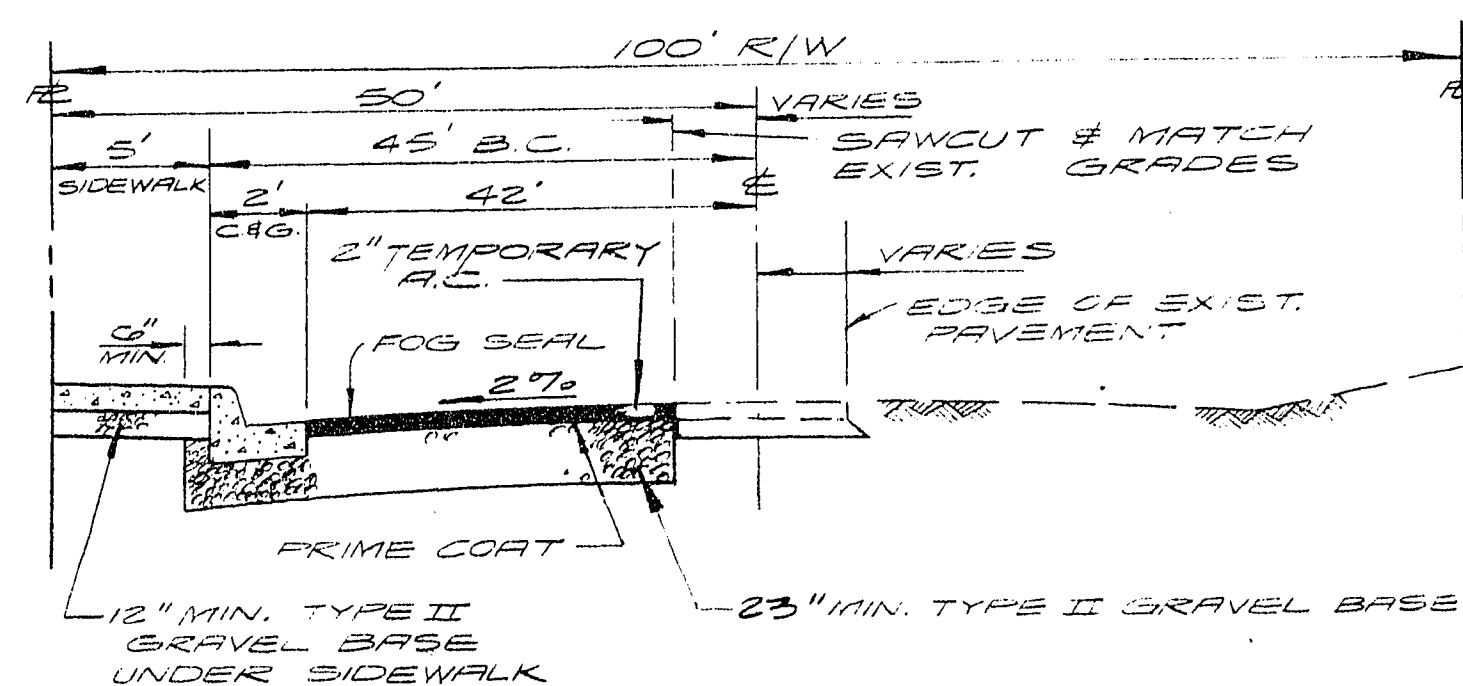


100' R/W HALF STREET SECTION
NO SCALE
BONANZA ROAD

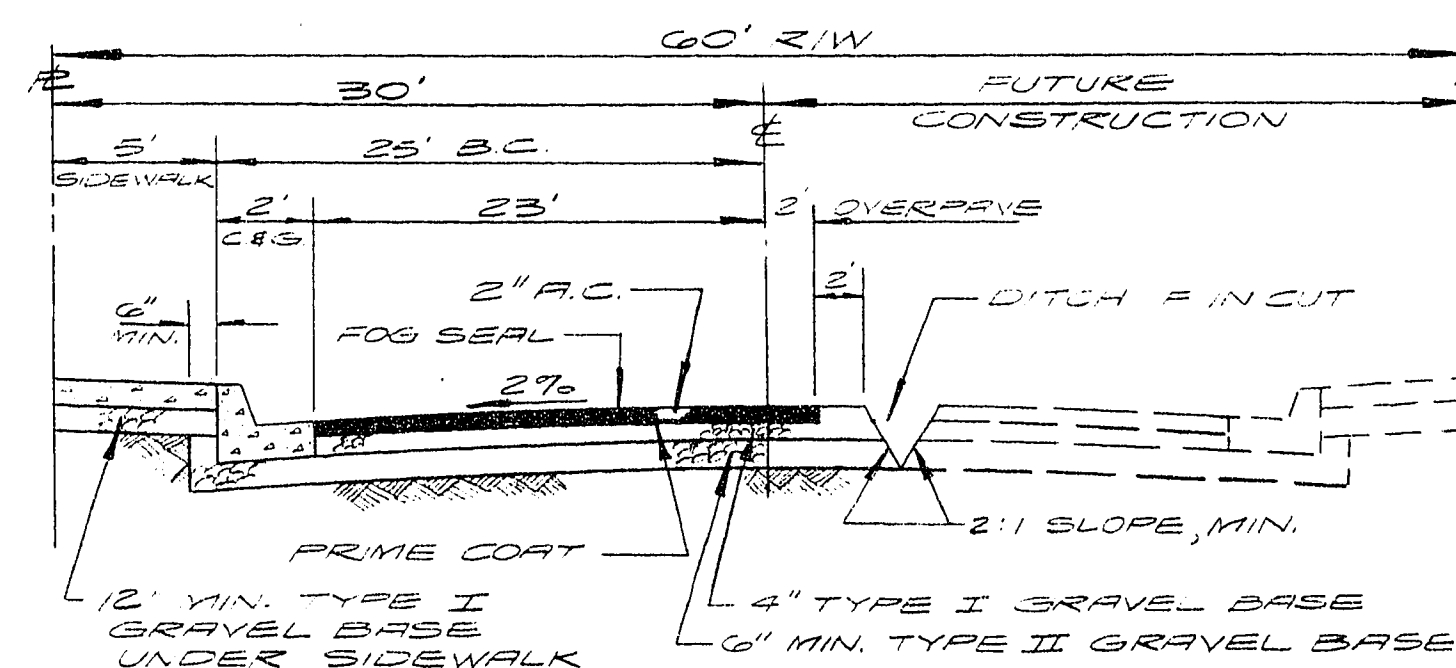

60' R/W HALF STREET SECTION
NO SCALE
30TH STREET

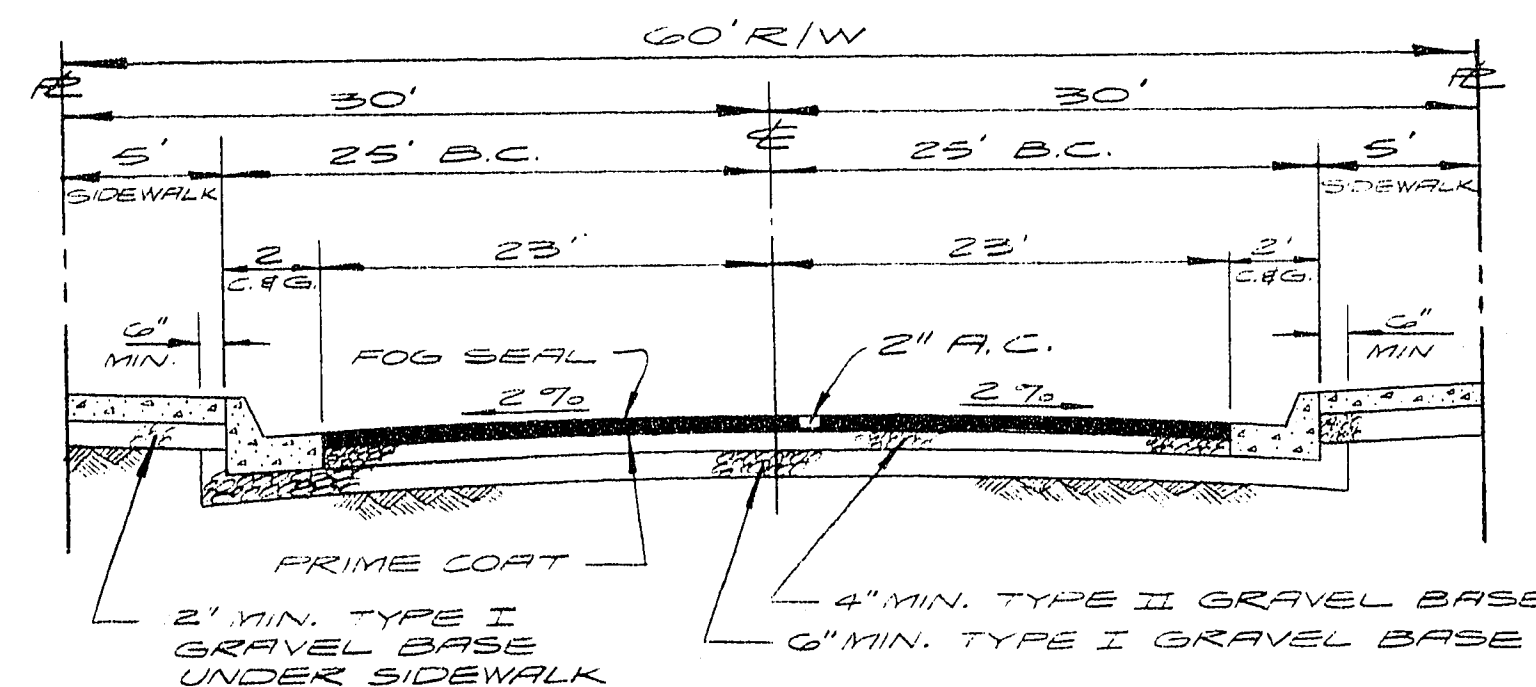

60' R/W STREET SECTION
NO SCALE
SIKI COURT

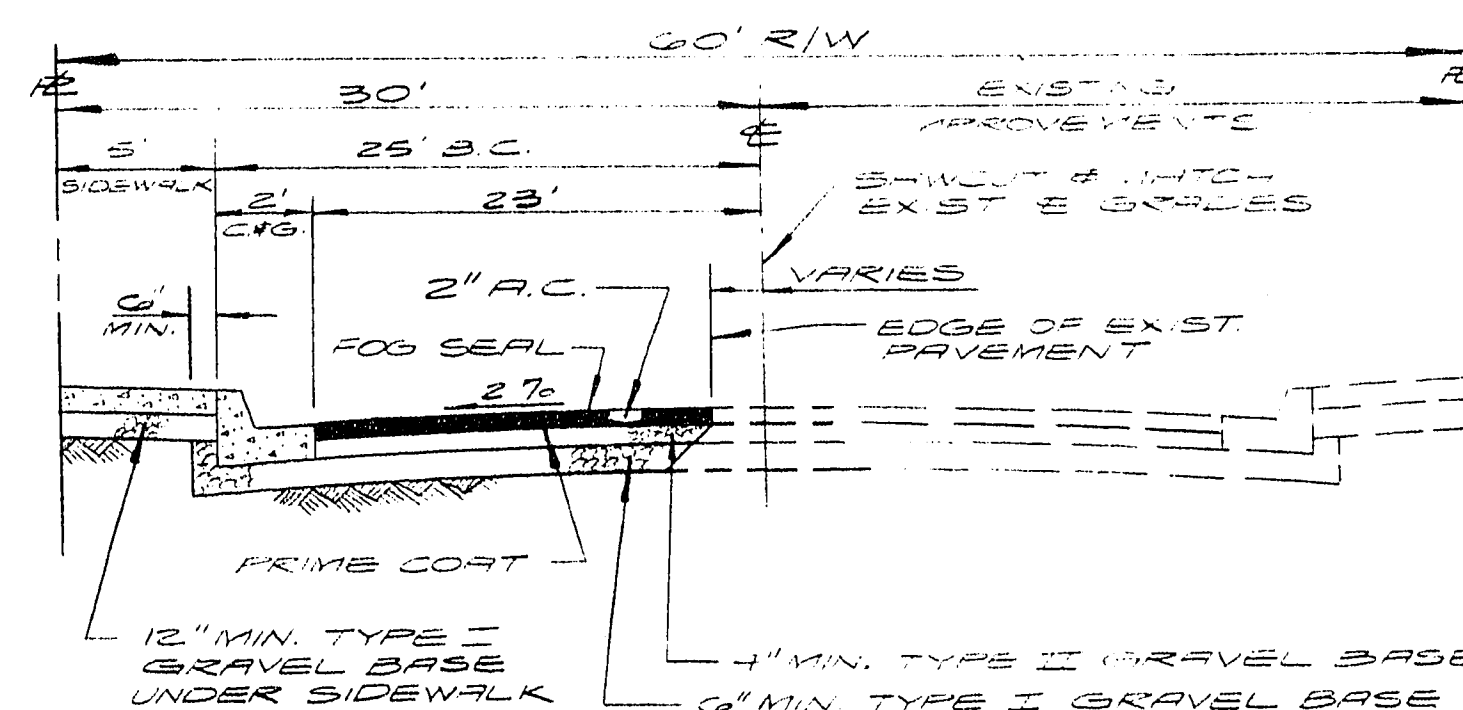

60' R/W HALF STREET SECTION
NO SCALE
WARDELL STREET

APPROVALS:

<i>John J. Williams</i>	11-2-78
CLV. CITY ENGINEER	DATE
<i>Robert D. Weber</i>	11-2-78
CLV. FIELD OPERATIONS ENGR.	DATE
<i>E. H. Williams</i>	11-1-78
CLV. QUALITY CONTROL ENGR.	DATE
<i>William</i>	10-26-78
CLV. TRAFFIC ENGINEER	DATE

SUBMITTED BY:

<i>George A. Smith</i>	10-6-78
GEORGE A. SMITH, RRE	DATE
NEVADA CERT. NO. 3878	

Notes: 2 1/2" Gravel
Width 15'4"
Required at
Bonanza Rd.
OK
Attache

SECTION 1
BONANZA RD. 1/2 MILE
LAS VEGAS
SECTION 2
BONANZA RD. 1/2 MILE
LAS VEGAS
BENCH MARK:

NO. 0012500 CITY OF LAS VEGAS
IN SIDEWALK - WEST SIDE OF
MANNING STREET @ BONANZA RD.

NOTES:

1. A.C. PAVEMENT TO BE 1/2" ABOVE LIP OF GUTTER AFTER COMPACTION.
2. SUBGRADE FOR TYPE I GRAVEL UNDER CURB, GUTTER & UNDER A.C. TO BE CONTINUOUS.
3. CONCRETE TO BE DESIGNED FOR A G.S. SACK MIX WITH A WATER/CEMENT RATIO OF 0.45

REFERENCE DRAWINGS

"L" TYPE CURB & GUTTER	- DWG. 340.1
CONCRETE SIDEWALK	- " 340.3
RESIDENTIAL DRIVEWAY	- " 340.41
WHEELCHAIR RAMP	- " D. 22A

20-6-97 1074.9