



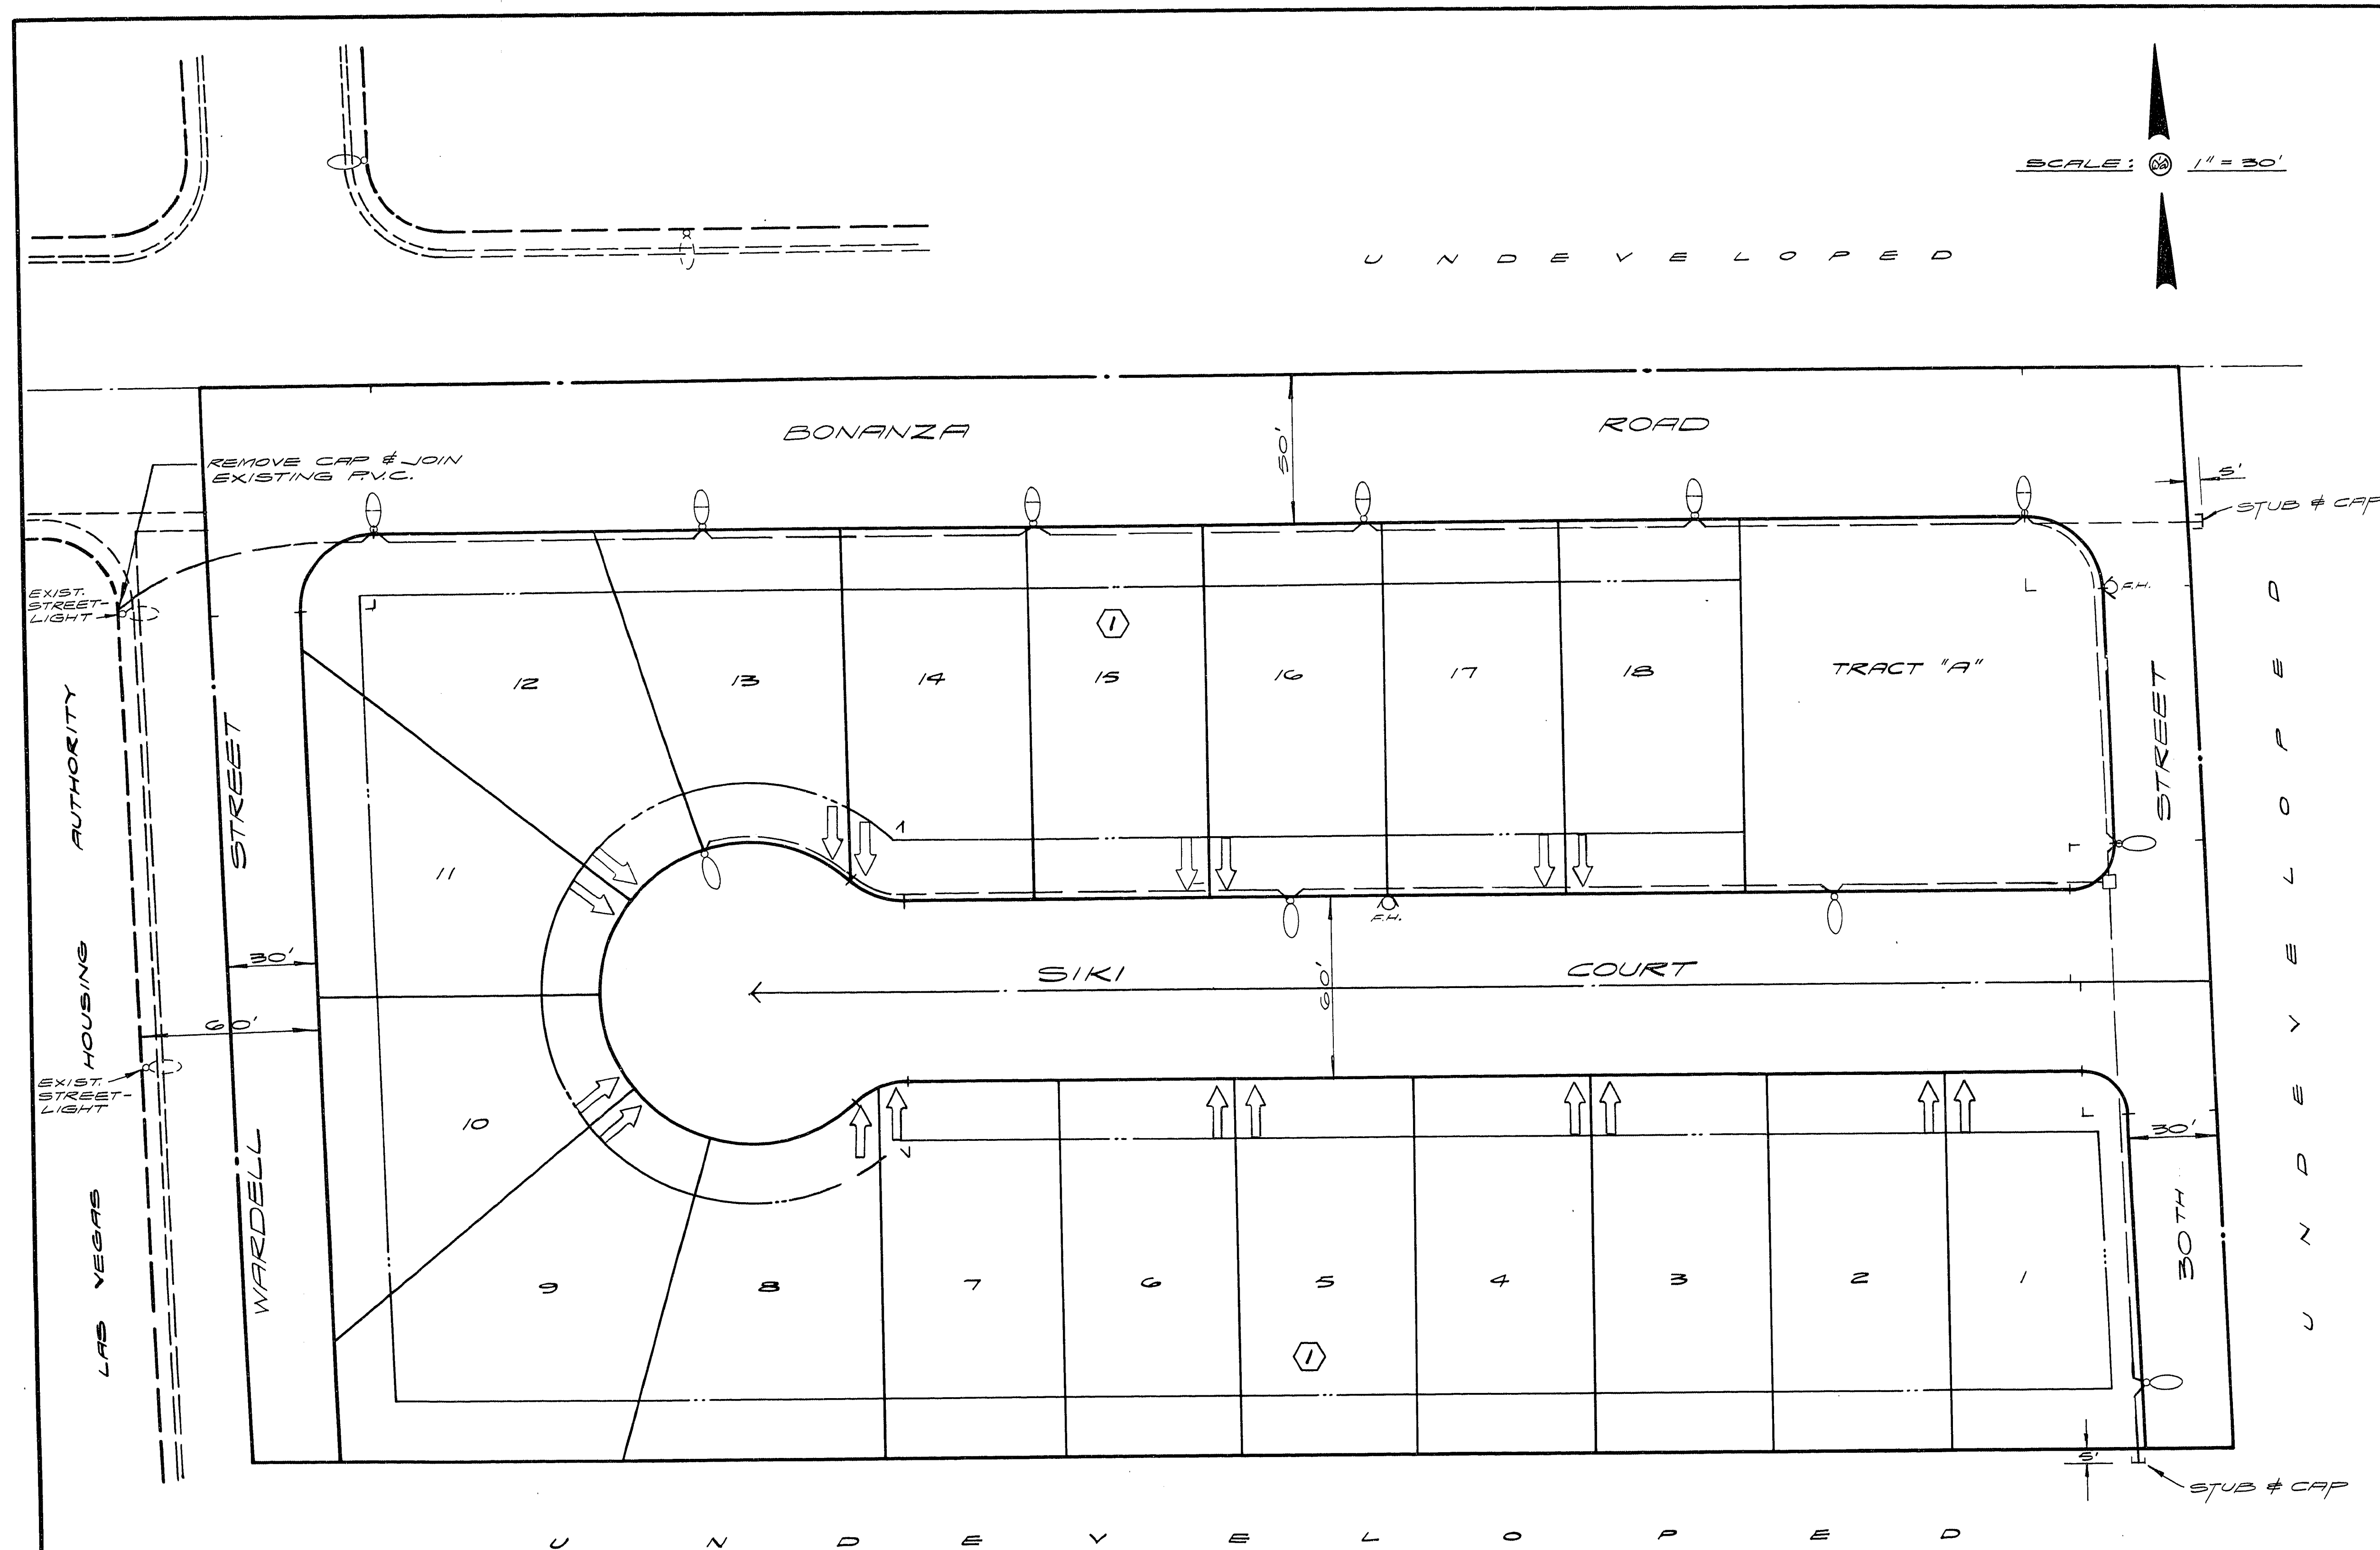

SCALE: 1" = 30'

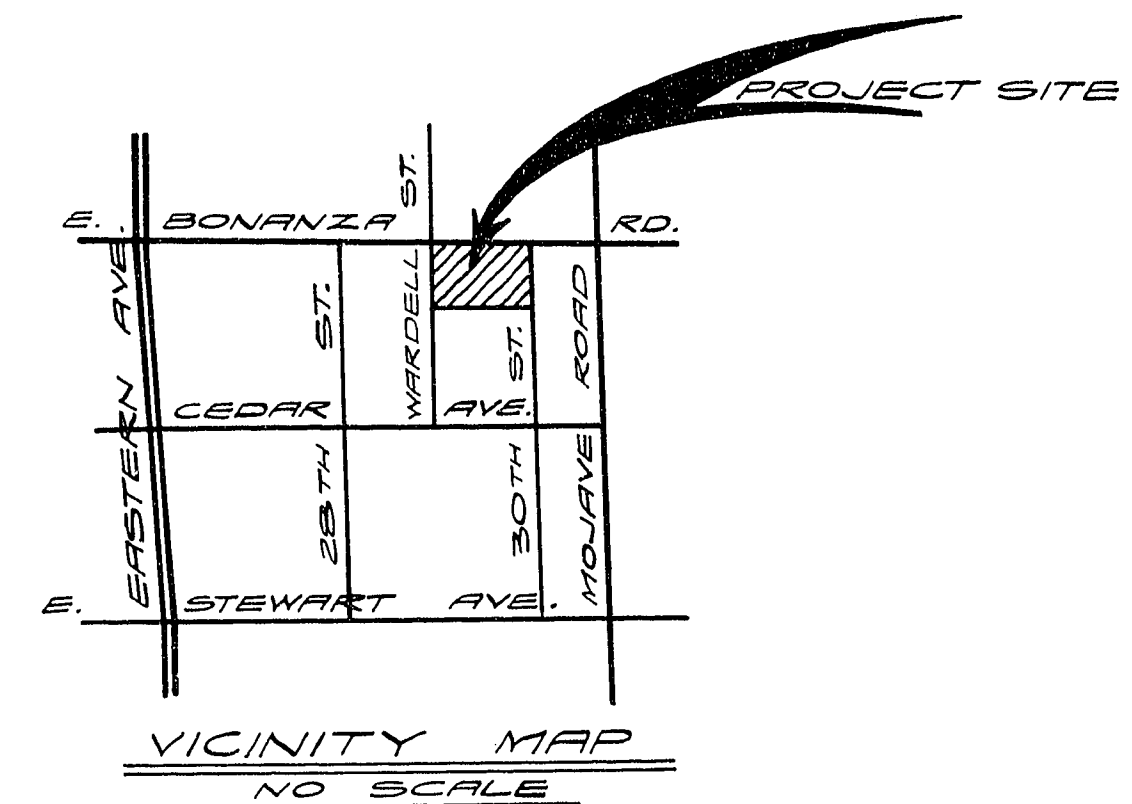


APPROVALS:

<i>Victor Harris</i>	11/8/78
C.L.V. CITY ENGINEER	DATE
<i>Henry Harris</i>	10-25-78
C.L.V. ELECTRICAL SUPERVISOR	DATE
<i>Ernest Brown</i>	10-25-78
C.L.V. ELECTRICAL COORDINATOR	DATE
<i>F. D. Walker</i>	11-1-78
C.L.V. QUALITY CONTROL ENGR.	DATE
<i>Robert A. Walker</i>	11-2-78
C.L.V. FIELD OPERATIONS ENGR.	DATE
NEVADA POWER CO.	DATE

SUBMITTED BY:

<i>George A. Smith</i>	10-2-78
GEORGE A. SMITH, R.P.E.	DATE
NEVADA CERT. NO. 3878	

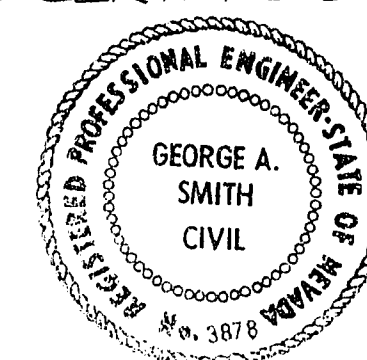

LEGEND & QUANTITY ESTIMATE

○	- 116A. STREETLIGHT STANDARD	9 EA.
⊕	- 250 WATT H.P.S. LUMINAIRE	6 EA.
○	- 100 WATT H.P.S. LUMINAIRE	5 EA.
---	- 1/4" P.V.C. CONDUIT	1315 LF.
□	- NO 3 1/2 FULL BOX W/METAL COVER	
→	- DRIVEWAY LOCATION	
⊙	- FIRE HYDRANT LOCATION	

STREETLIGHT SERVICE: 2-#2 & 1-#6 FIELD WIRE 2-#4 THW

REFERENCE: CITY OF LAS VEGAS STREETLIGHT SPECIFICATIONS DATED JAN. 17, 1977.

LAS VEGAS BONANZA HEIGHTS NEVADA
 STREETLIGHT #
 DRIVEWAY LOCATION PLAN
 GEORGE A. SMITH & CO.
 2201 INDUSTRIAL RD.
 LAS VEGAS, NEVADA 89102
 021-001-10
 SHEET 8
 OF 8