




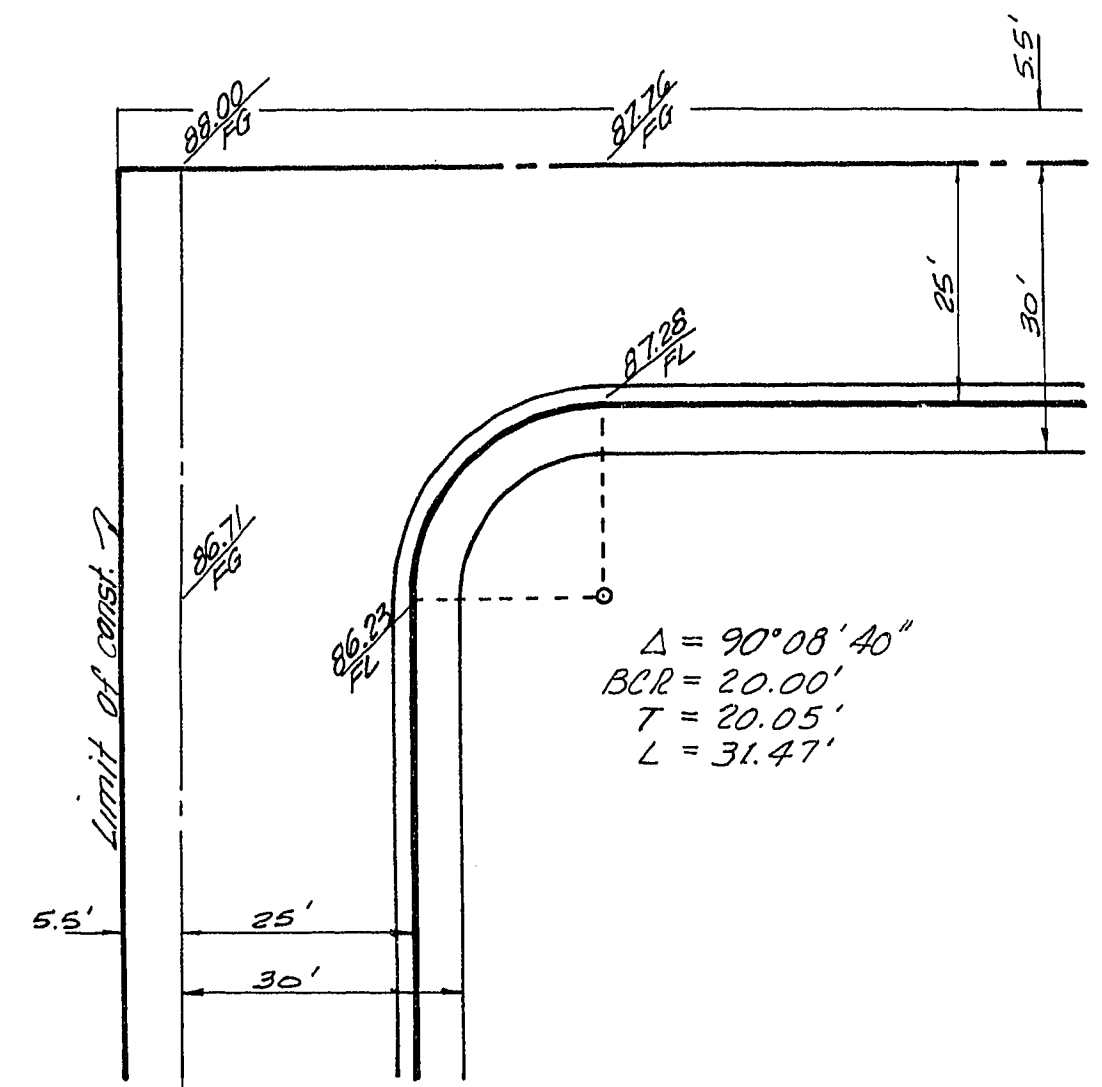

SAGMAN ST.

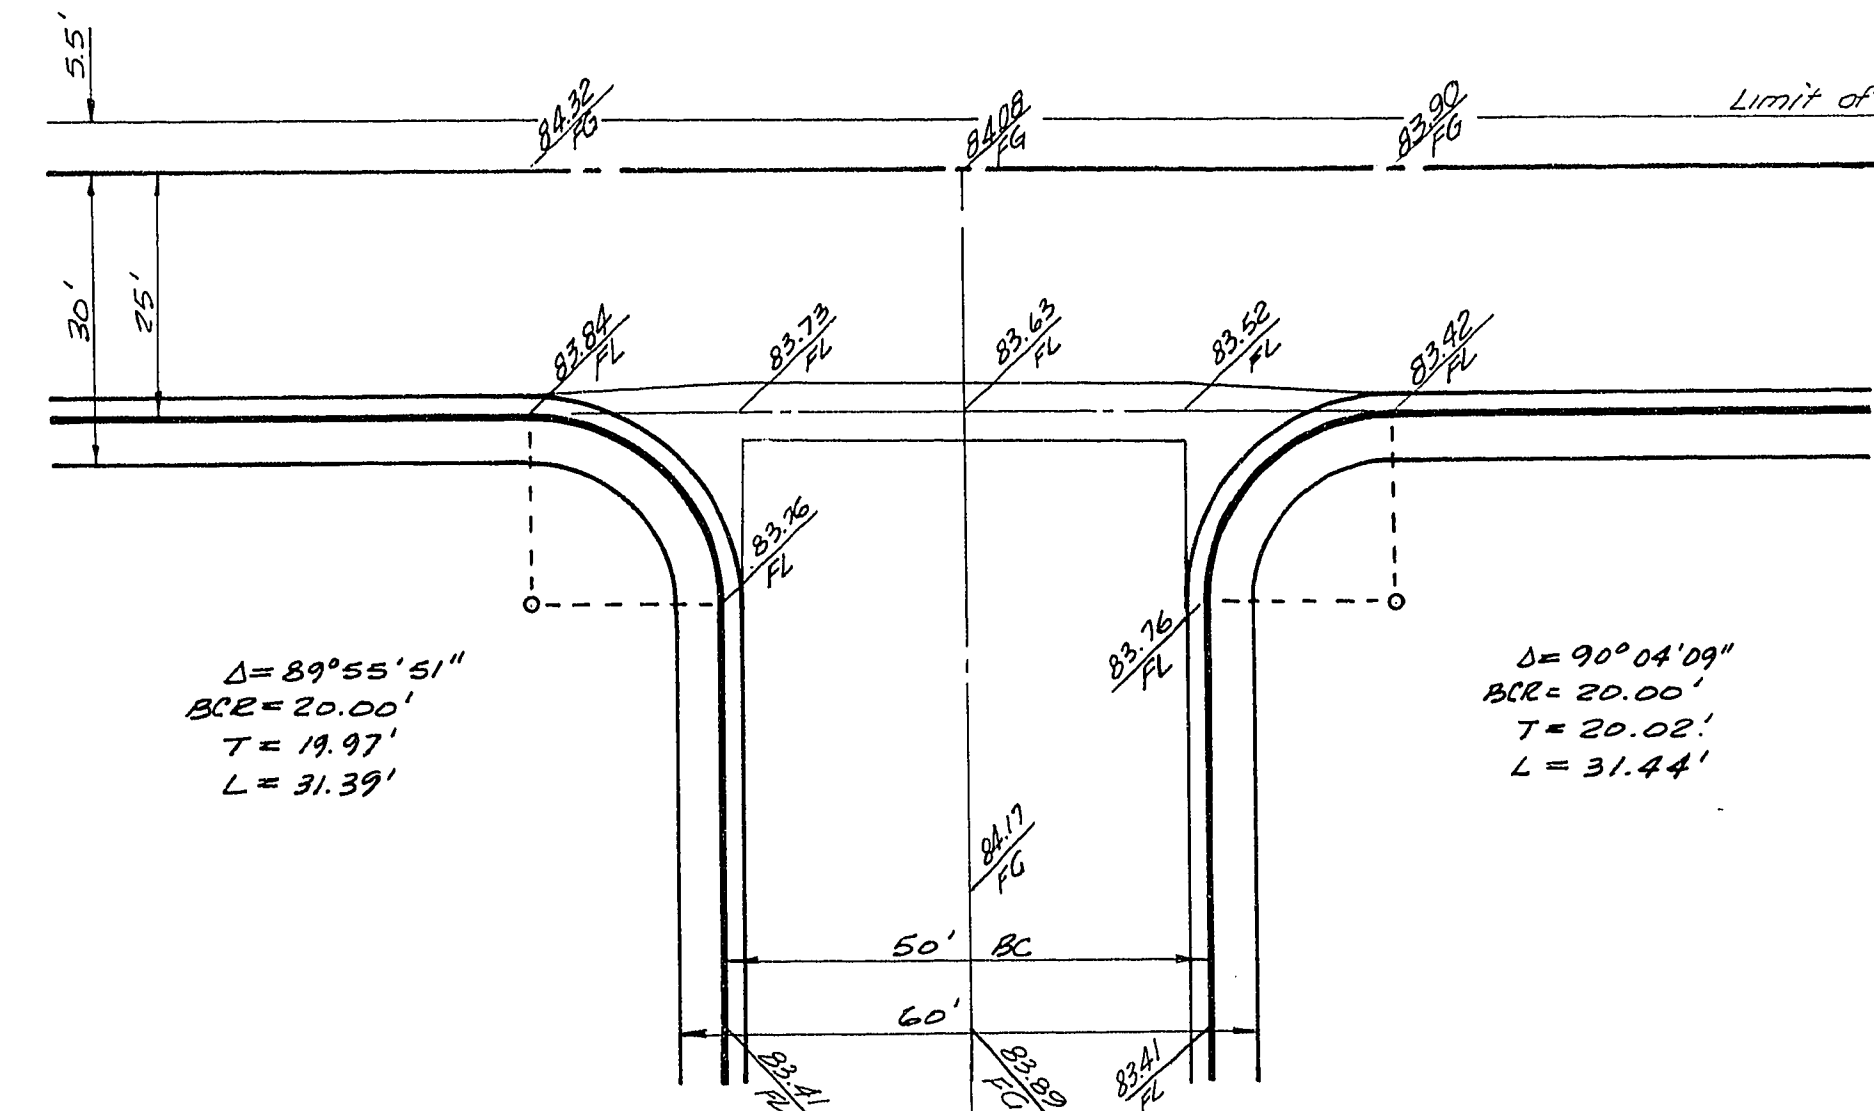


SAGMAN ST.

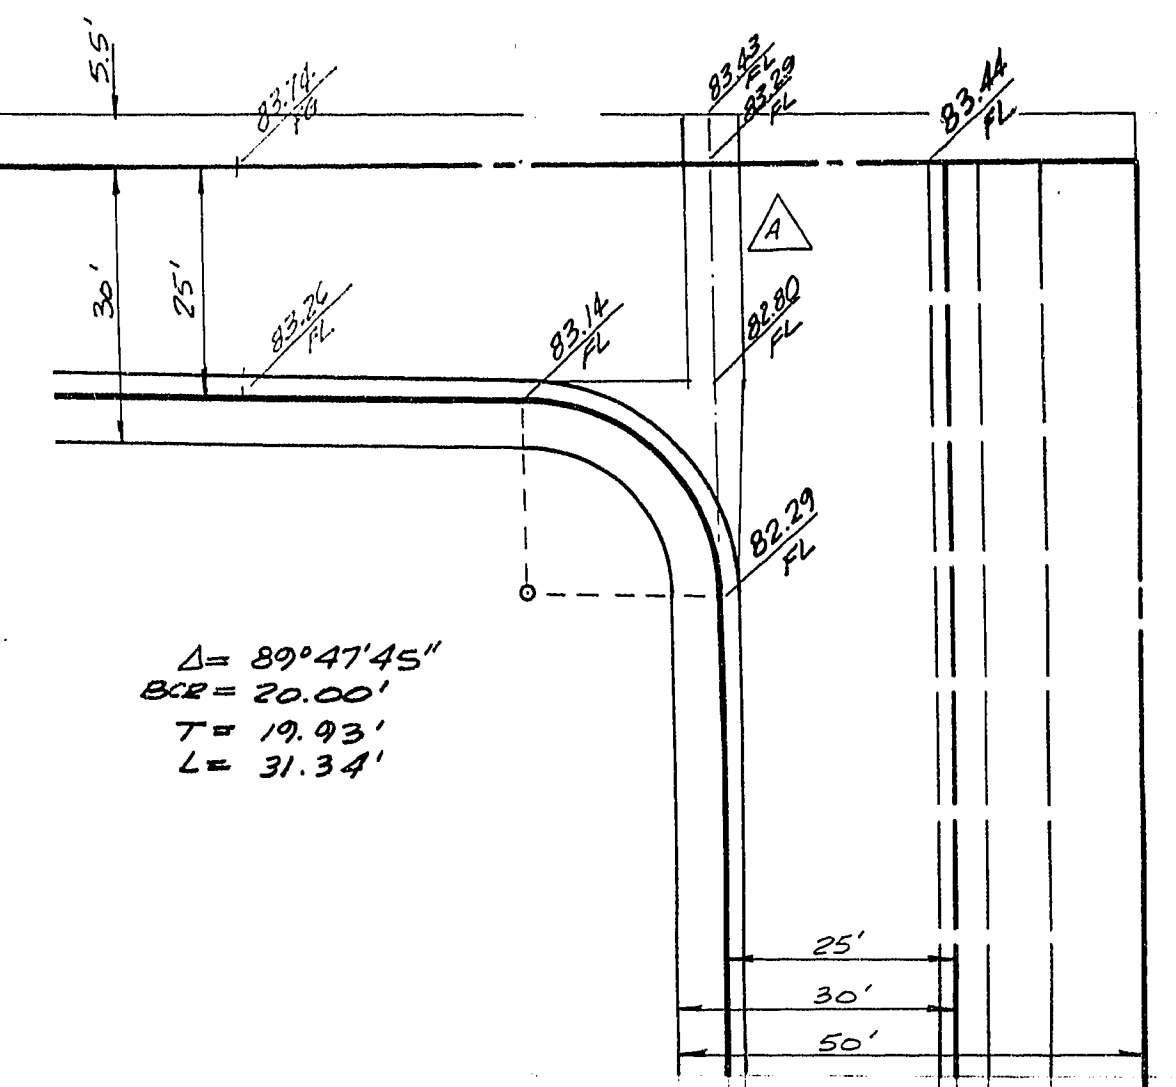


PASTEL PLACE


CONSTANTINE WAY

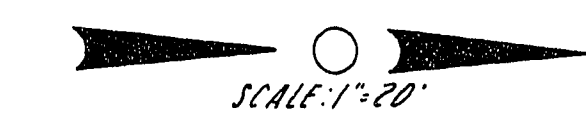


WASHINGTON AVE.

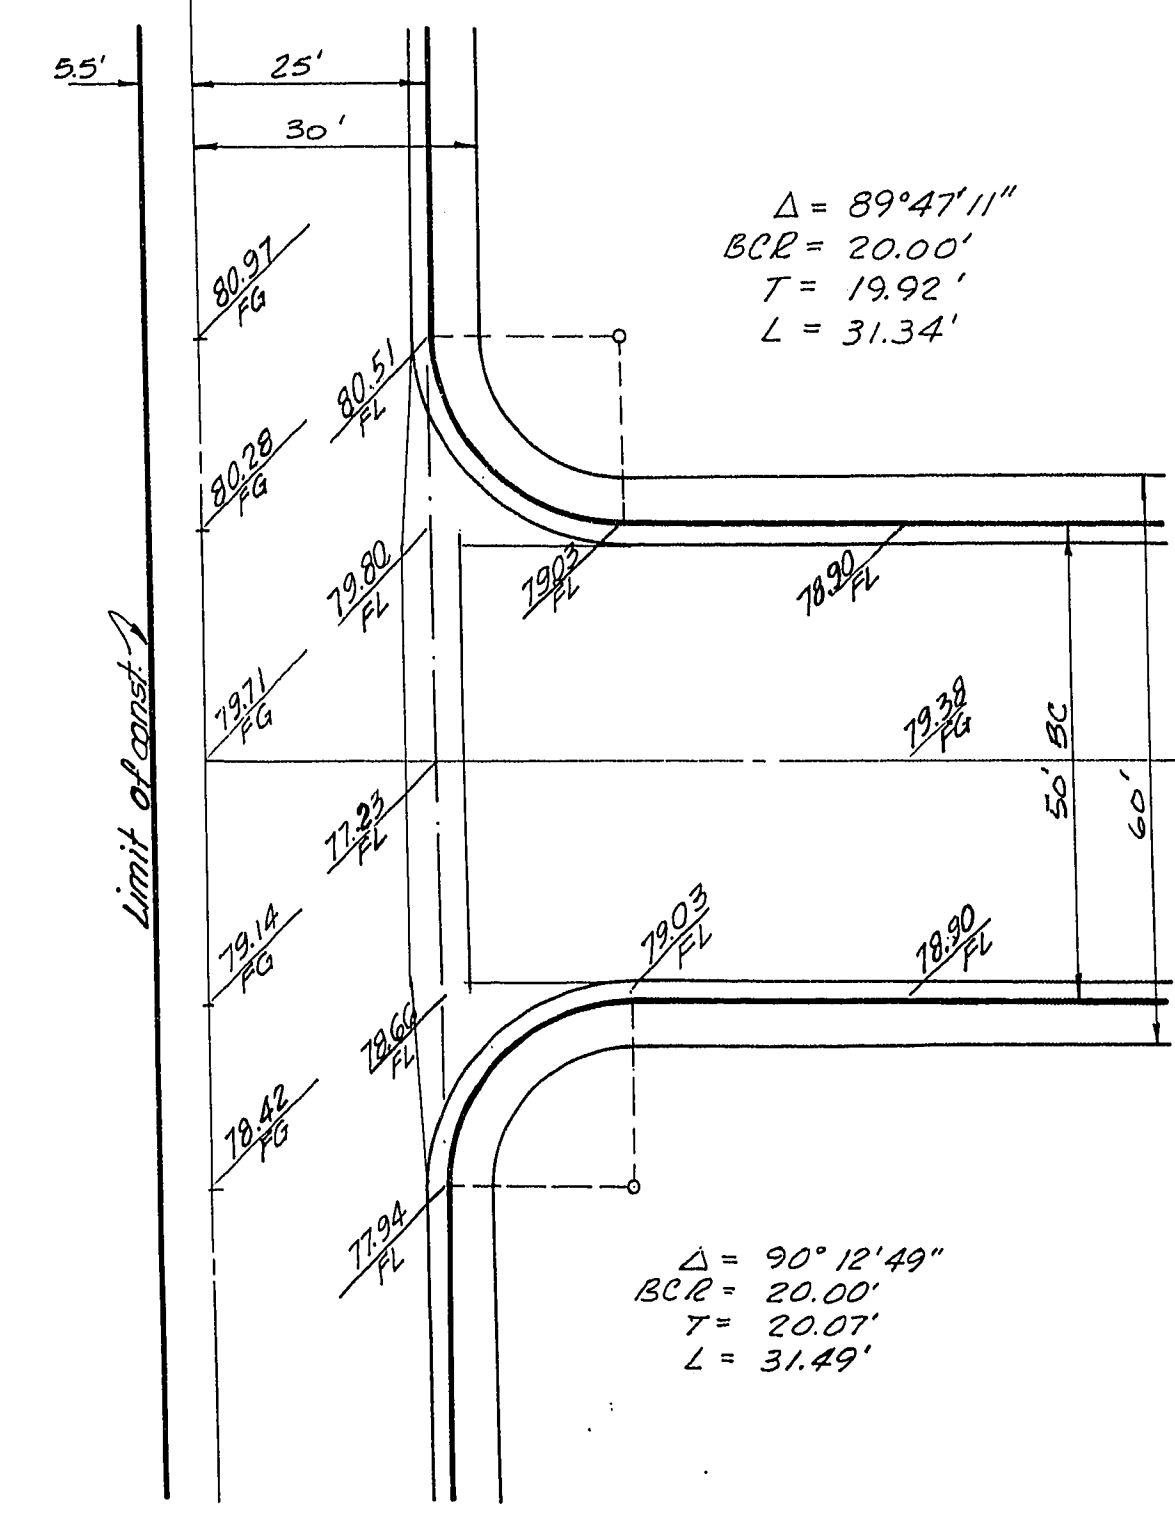

HELD ROAD

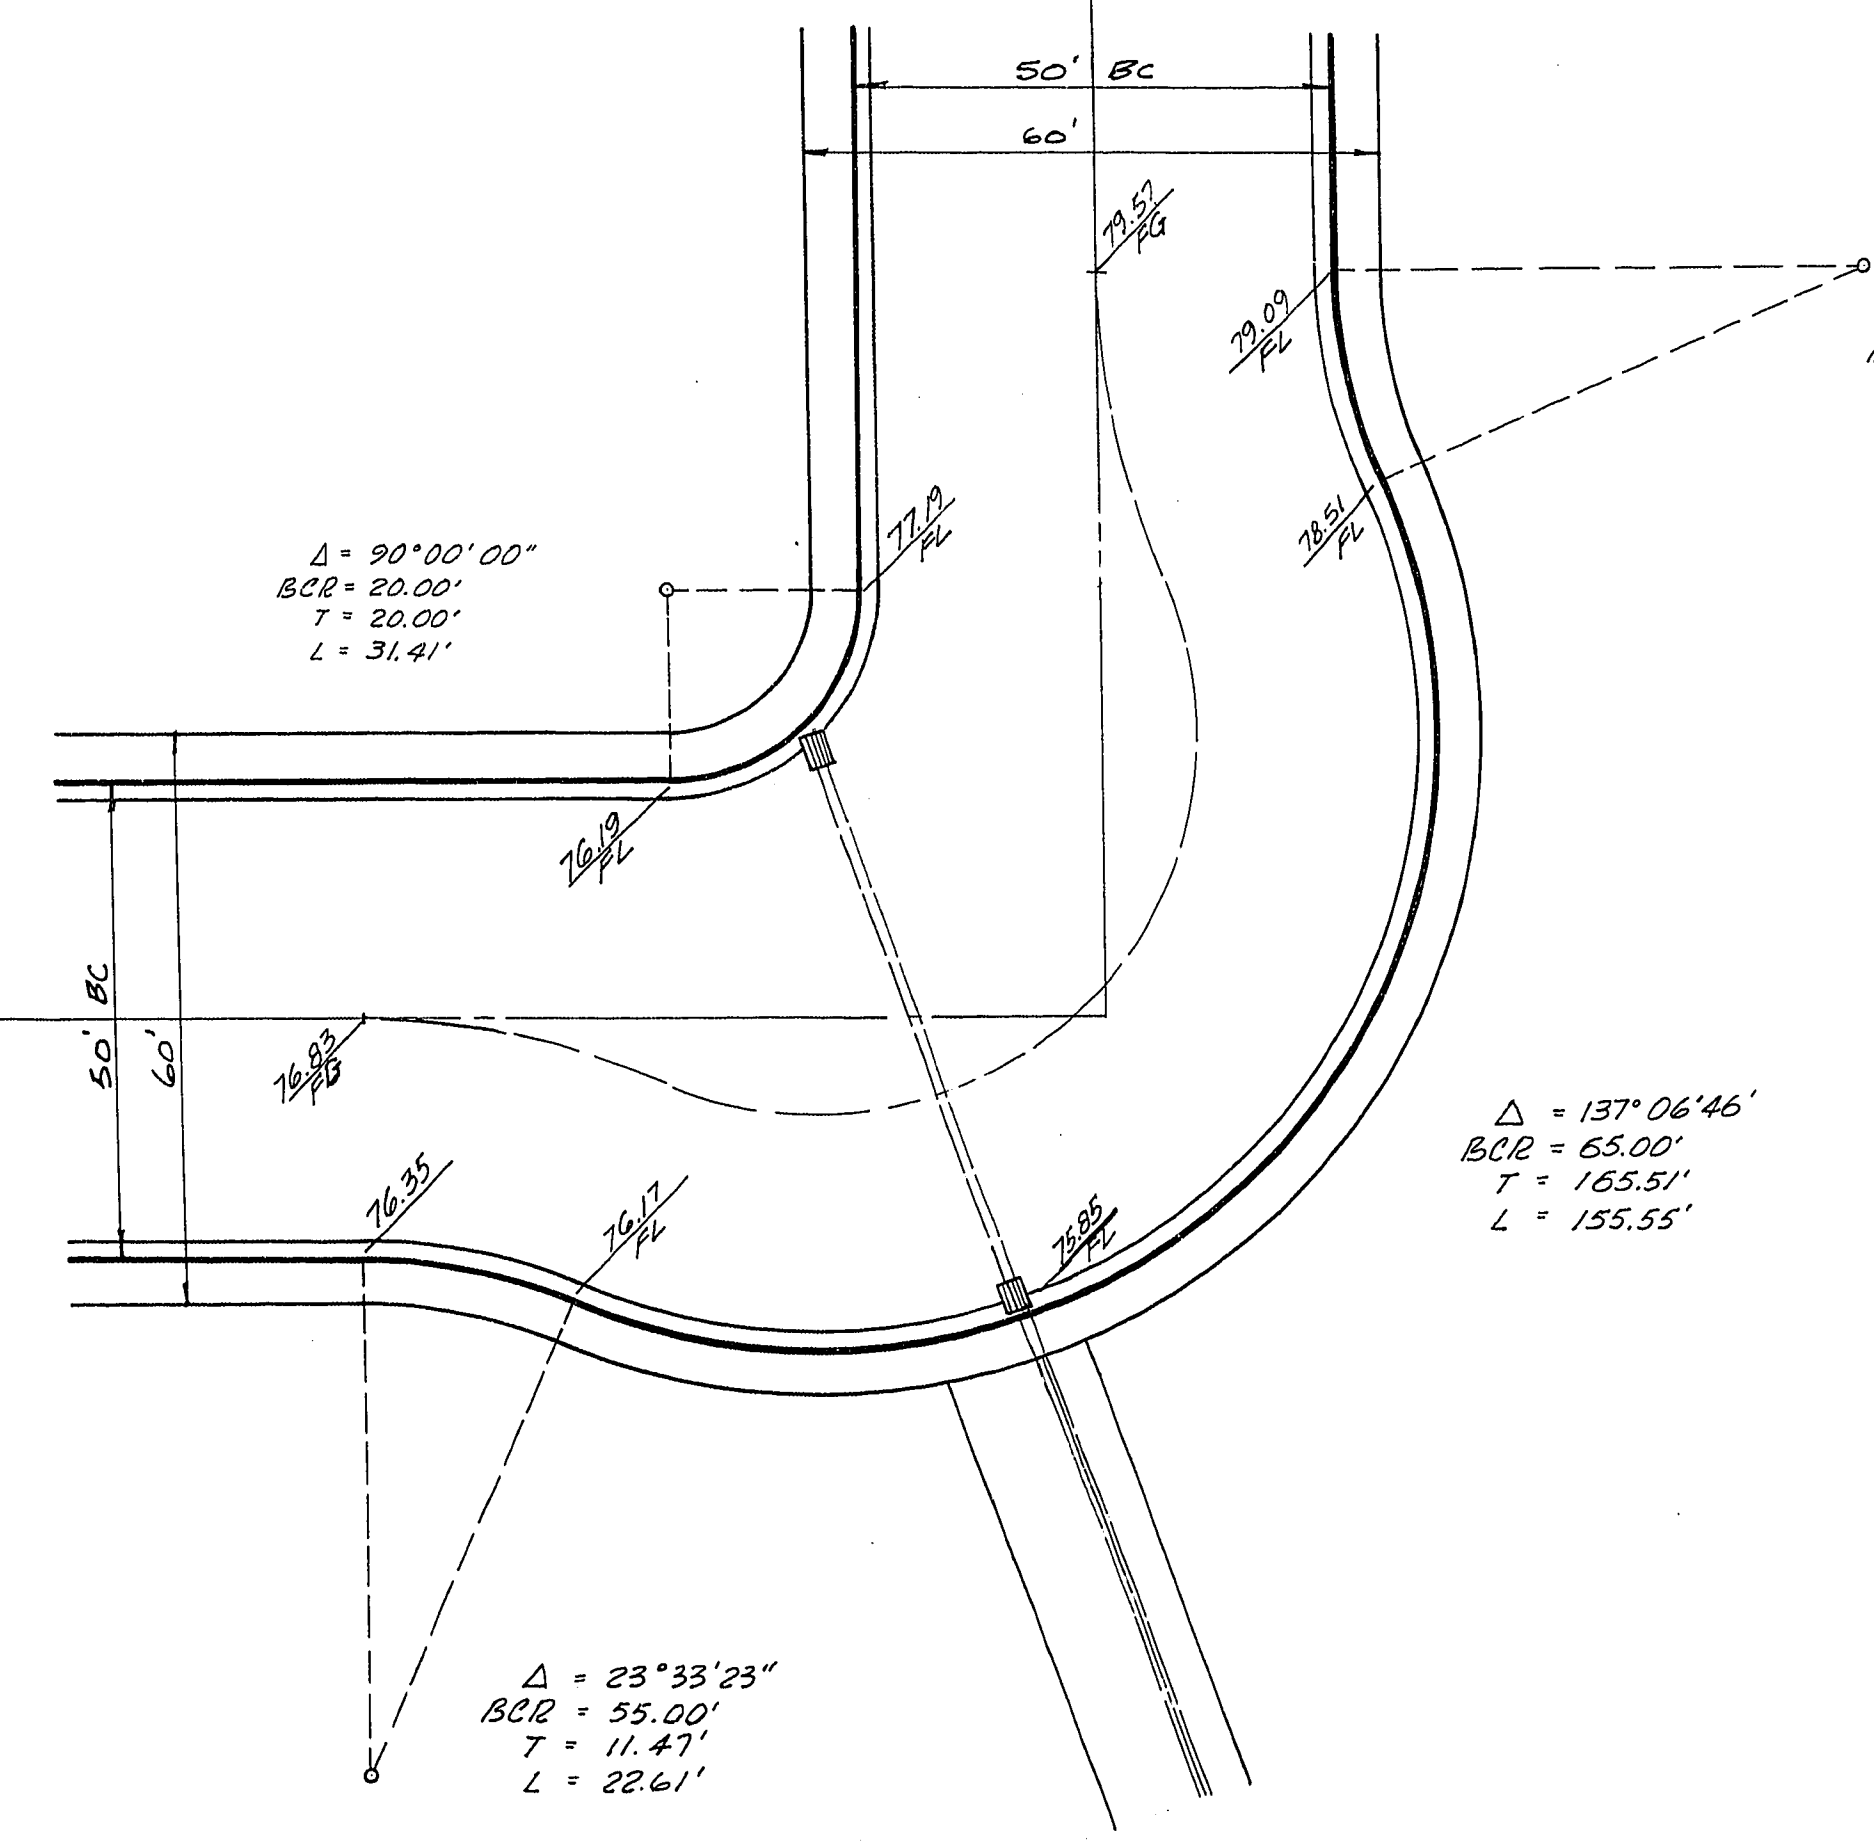

BRUCE ST.

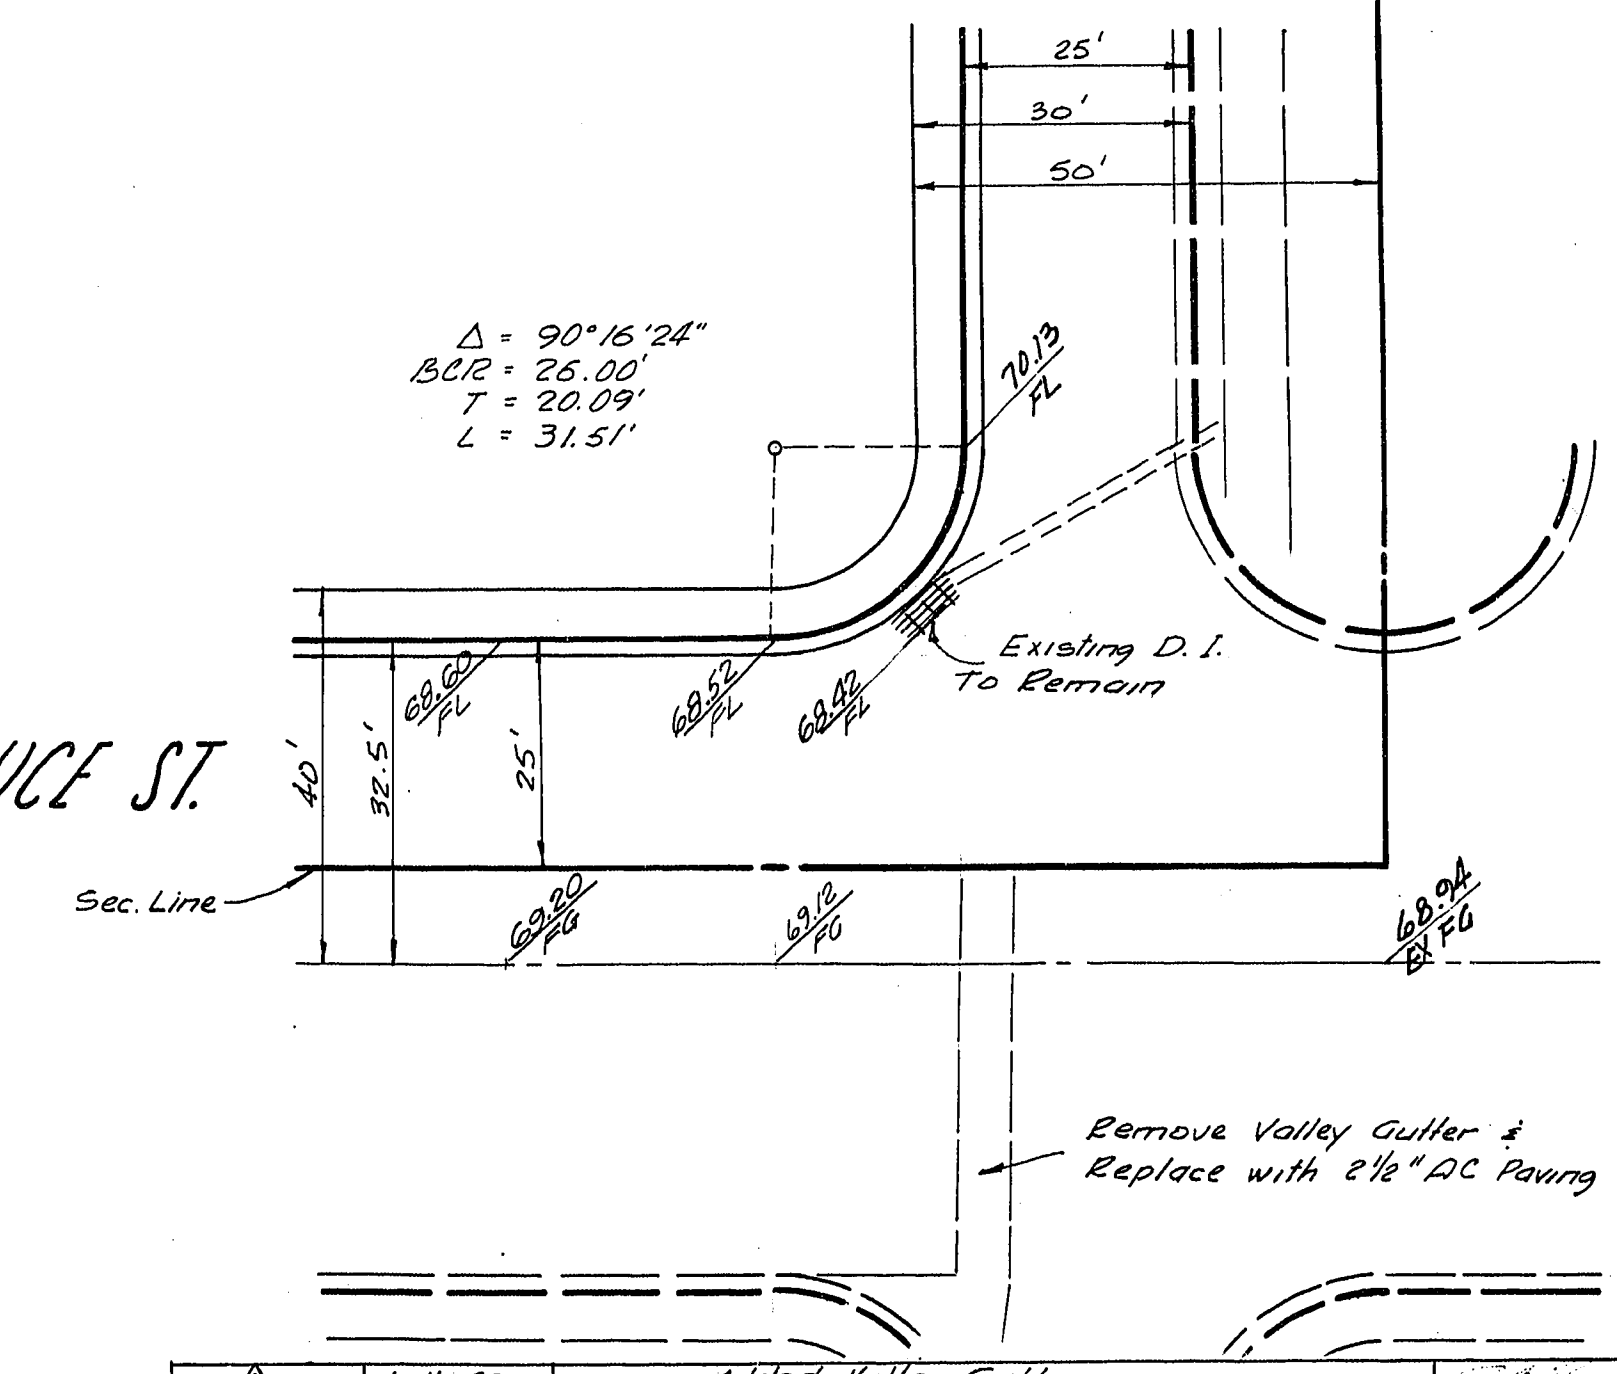

SUBMITTED BY <i>[Signature]</i> VICTOR & KRUMHOLTZ R.C.E. NO. 1511		APPROVED BY <i>[Signature]</i> 12-21-62 CITY ENGINEER R.C.E. 396		BRUCE GARDENS UNIT NO. 1 INTERSECTION DETAILS		SHEET 2 OF 14	
---	--	---	--	--	--	---------------------	--