
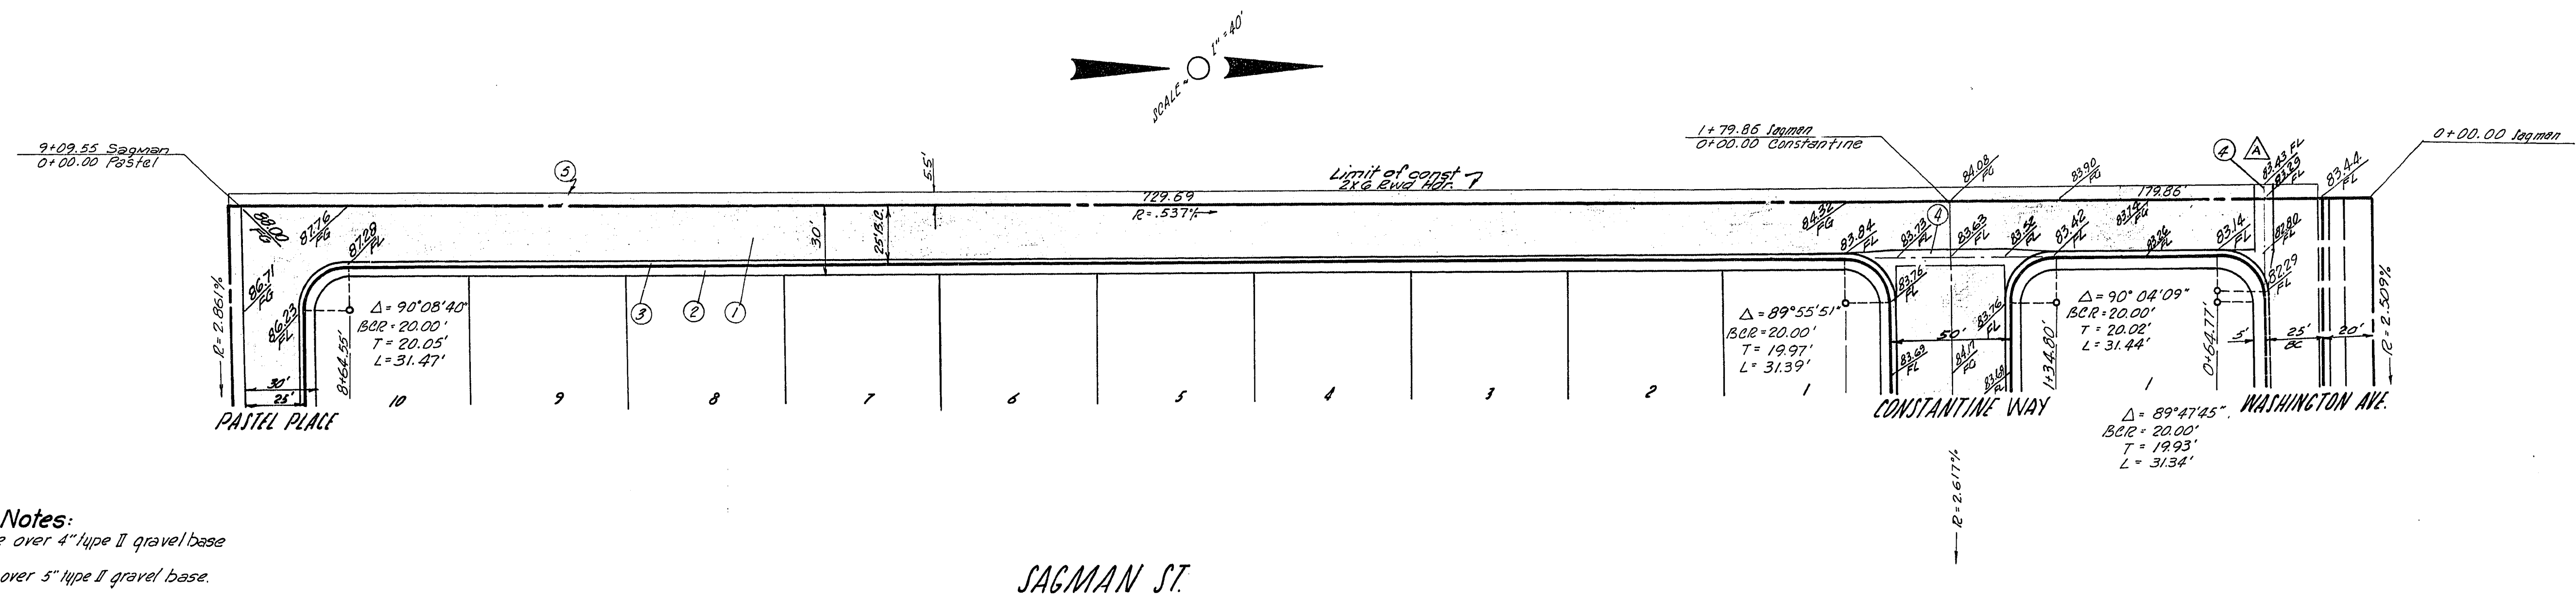


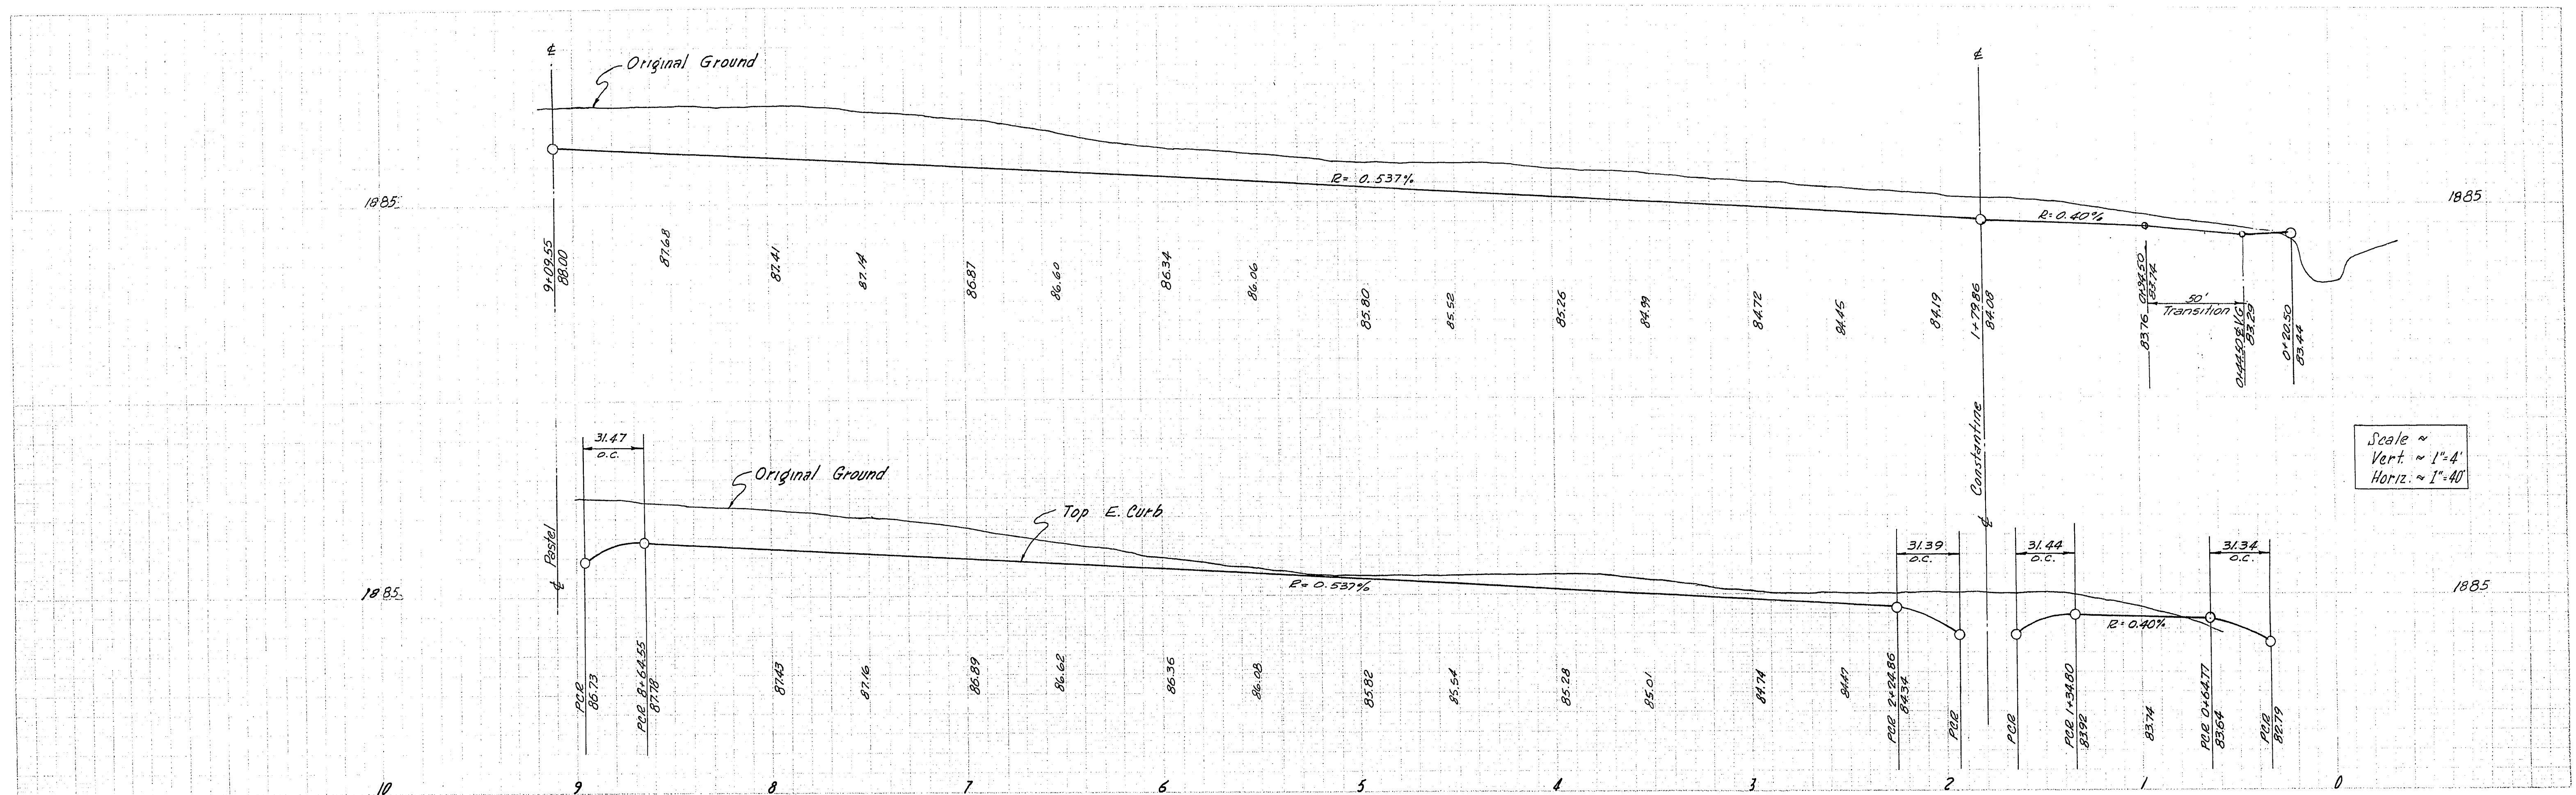

- Construction Notes:**
1. Construct 2" Asphaltic Concrete over 4" type II gravel base over 6" type I gravel base.
 2. Construct 4" Concrete Sidewalk over 5" type II gravel base.
 3. Const. type "L" curb & gutter.
 4. Const. standard valley gutter.
 5. Const. 2"x6" Redwood header.
 6. For details see sheet N-1.

Note: All dimensions are to back of curb.

SUBMITTED BY
VICTOR & KRUMHOLTZ
R.E. NO. 134
APPROVED BY
CITY ENGINEER R.E. 376

DATE	DESCRIPTION	APPROVED
1-11-63	Added Valley Gutter	
BRUCE GARDENS UNIT NO 1		SHEET 3
STREET PLAN		OF 14
SAGMAN ST.		

12-12-62

1074-985