
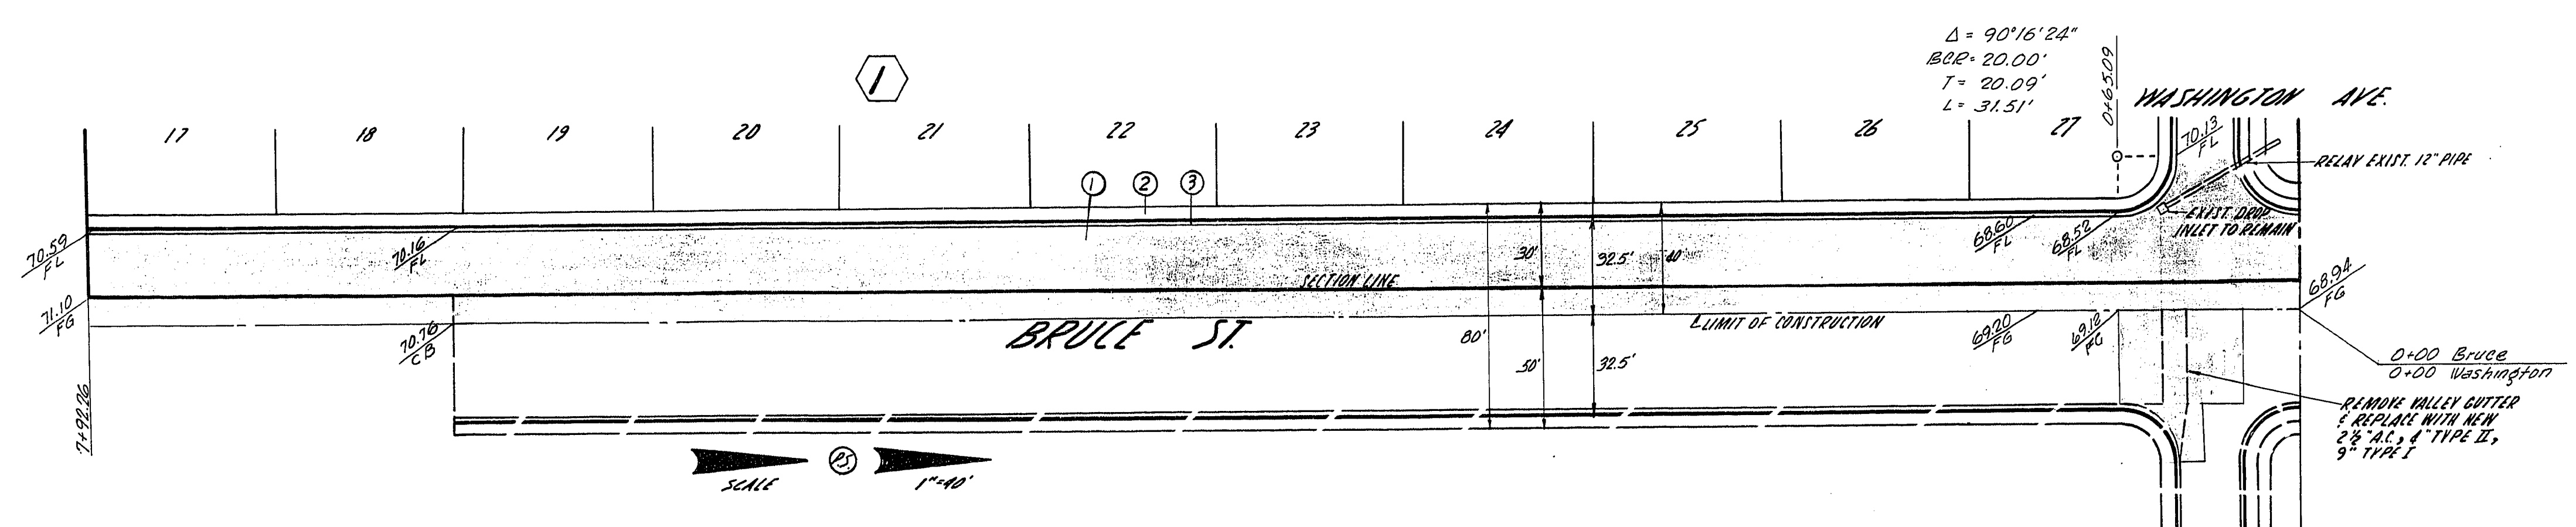


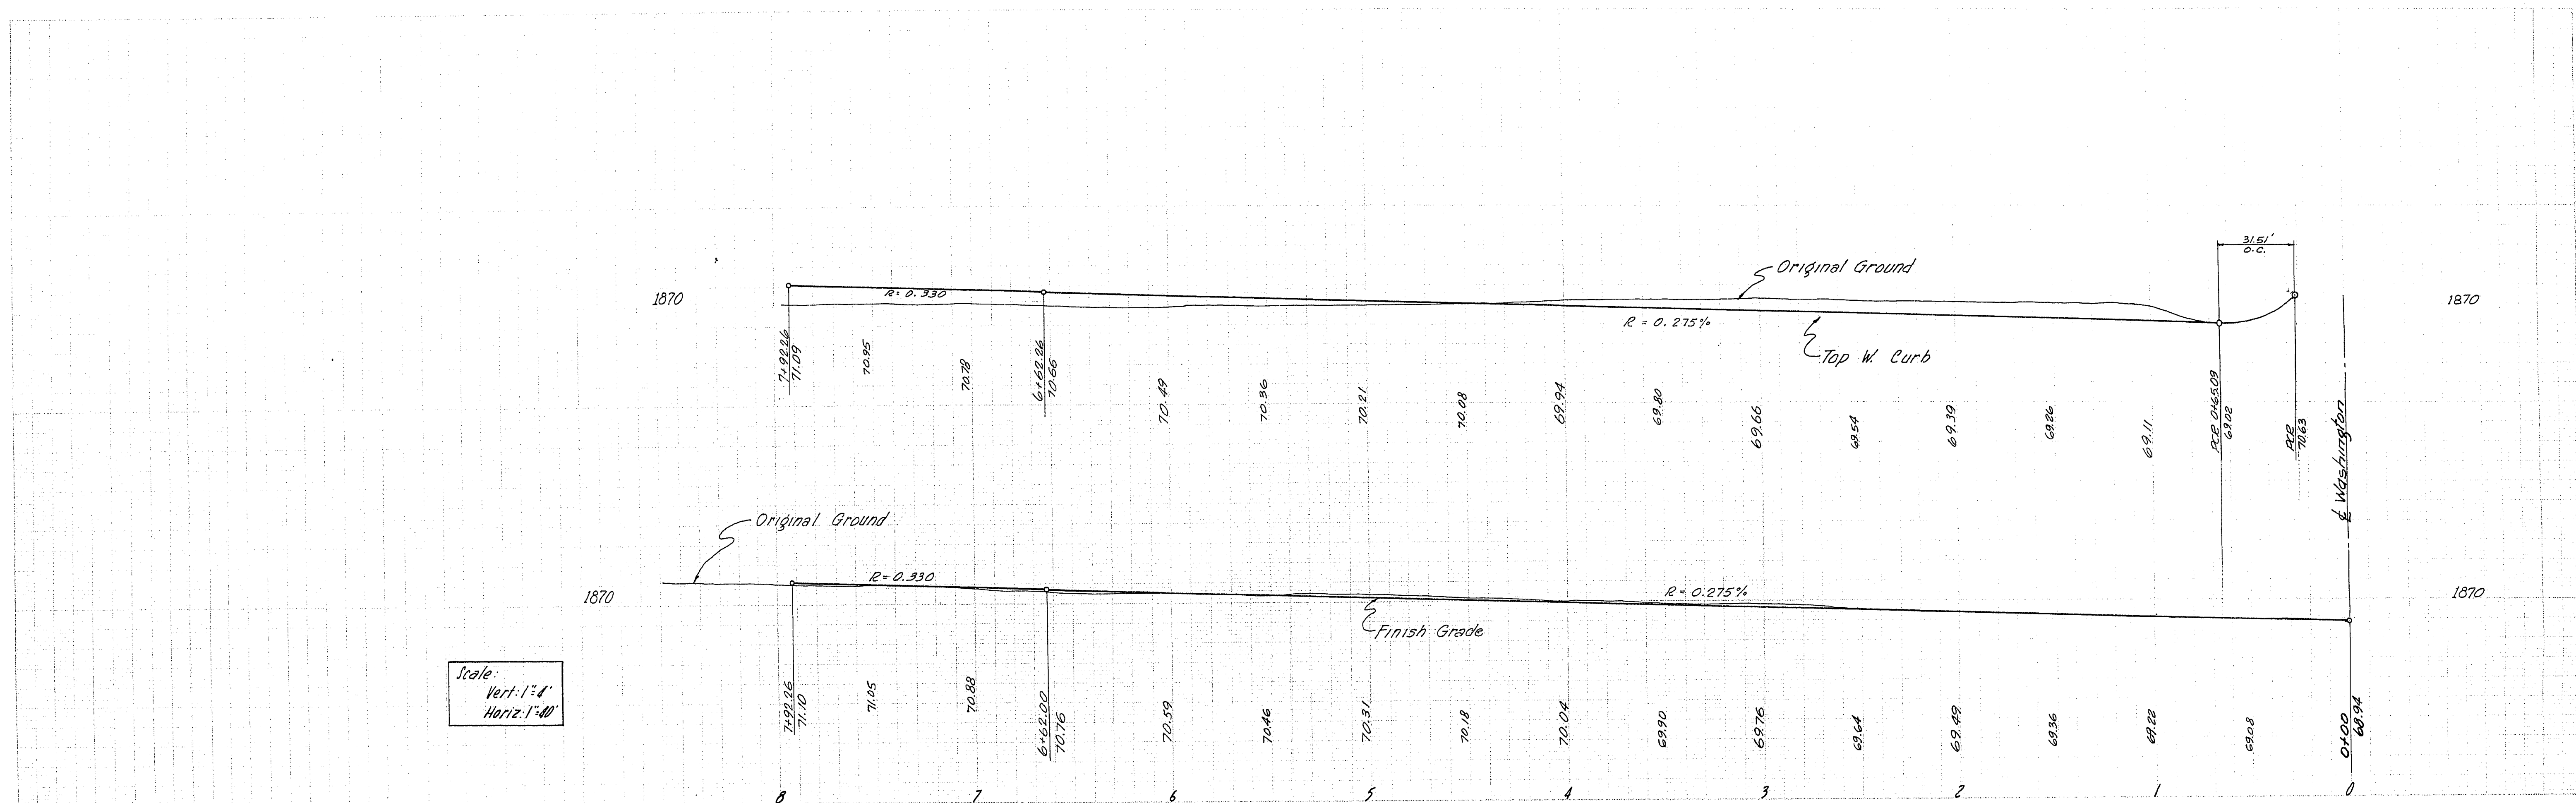

- Construction Notes:**
1. Const. 2 1/2" A.C. over 4" type II gravel base over 9" type I gravel base.
 2. Const. 4" Concrete Sidewalk over 5" type II gravel base.
 3. Const. type "L" Curb & Gutter.
 4. For details see Sheet No. 1.

Note: All dimensions are to back of curb.

SUBMITTED BY
~~W. B. B. B. B.~~
 VICTOR S. KIMMELBAUER
 R.L.E. 154
 APPROVED BY
 R. B. JAMES
 CITY ENGINEER R.L.E. 376

BRUCE GARDENS UNIT No 1

STREET PLAN
 BRUCE ST.

SHEET
 7
 OF 14