

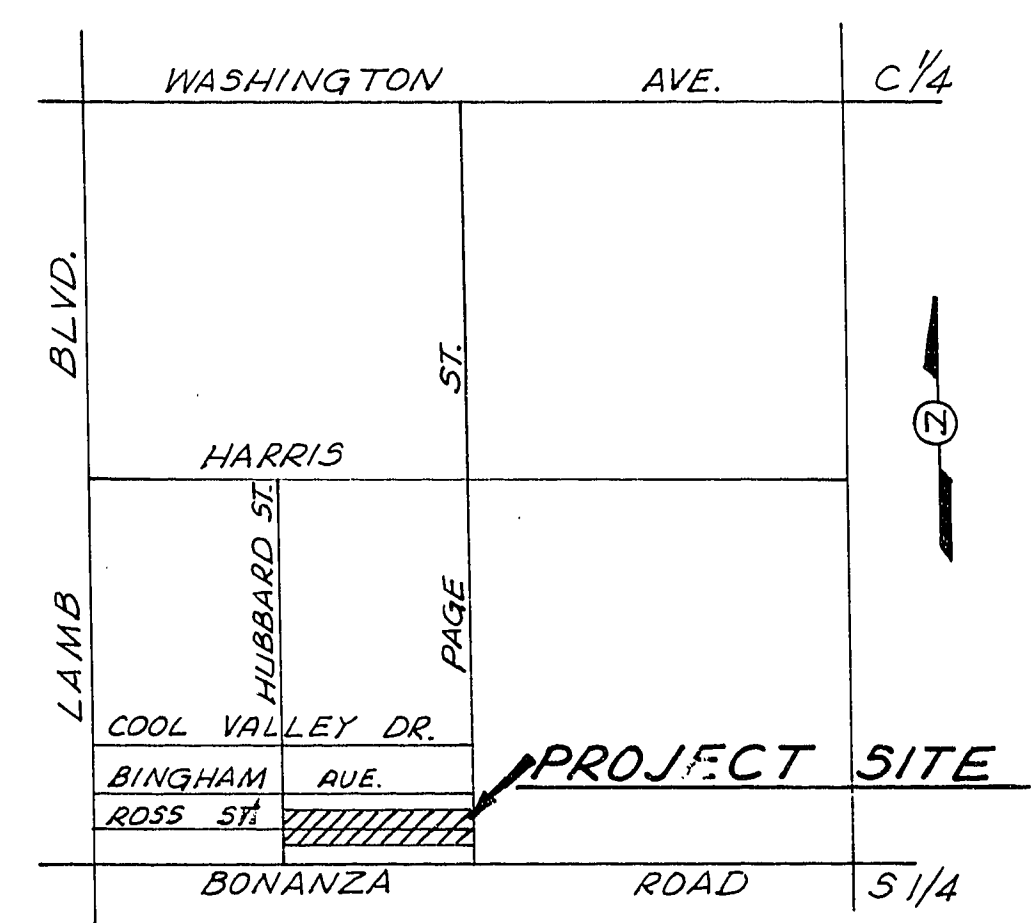


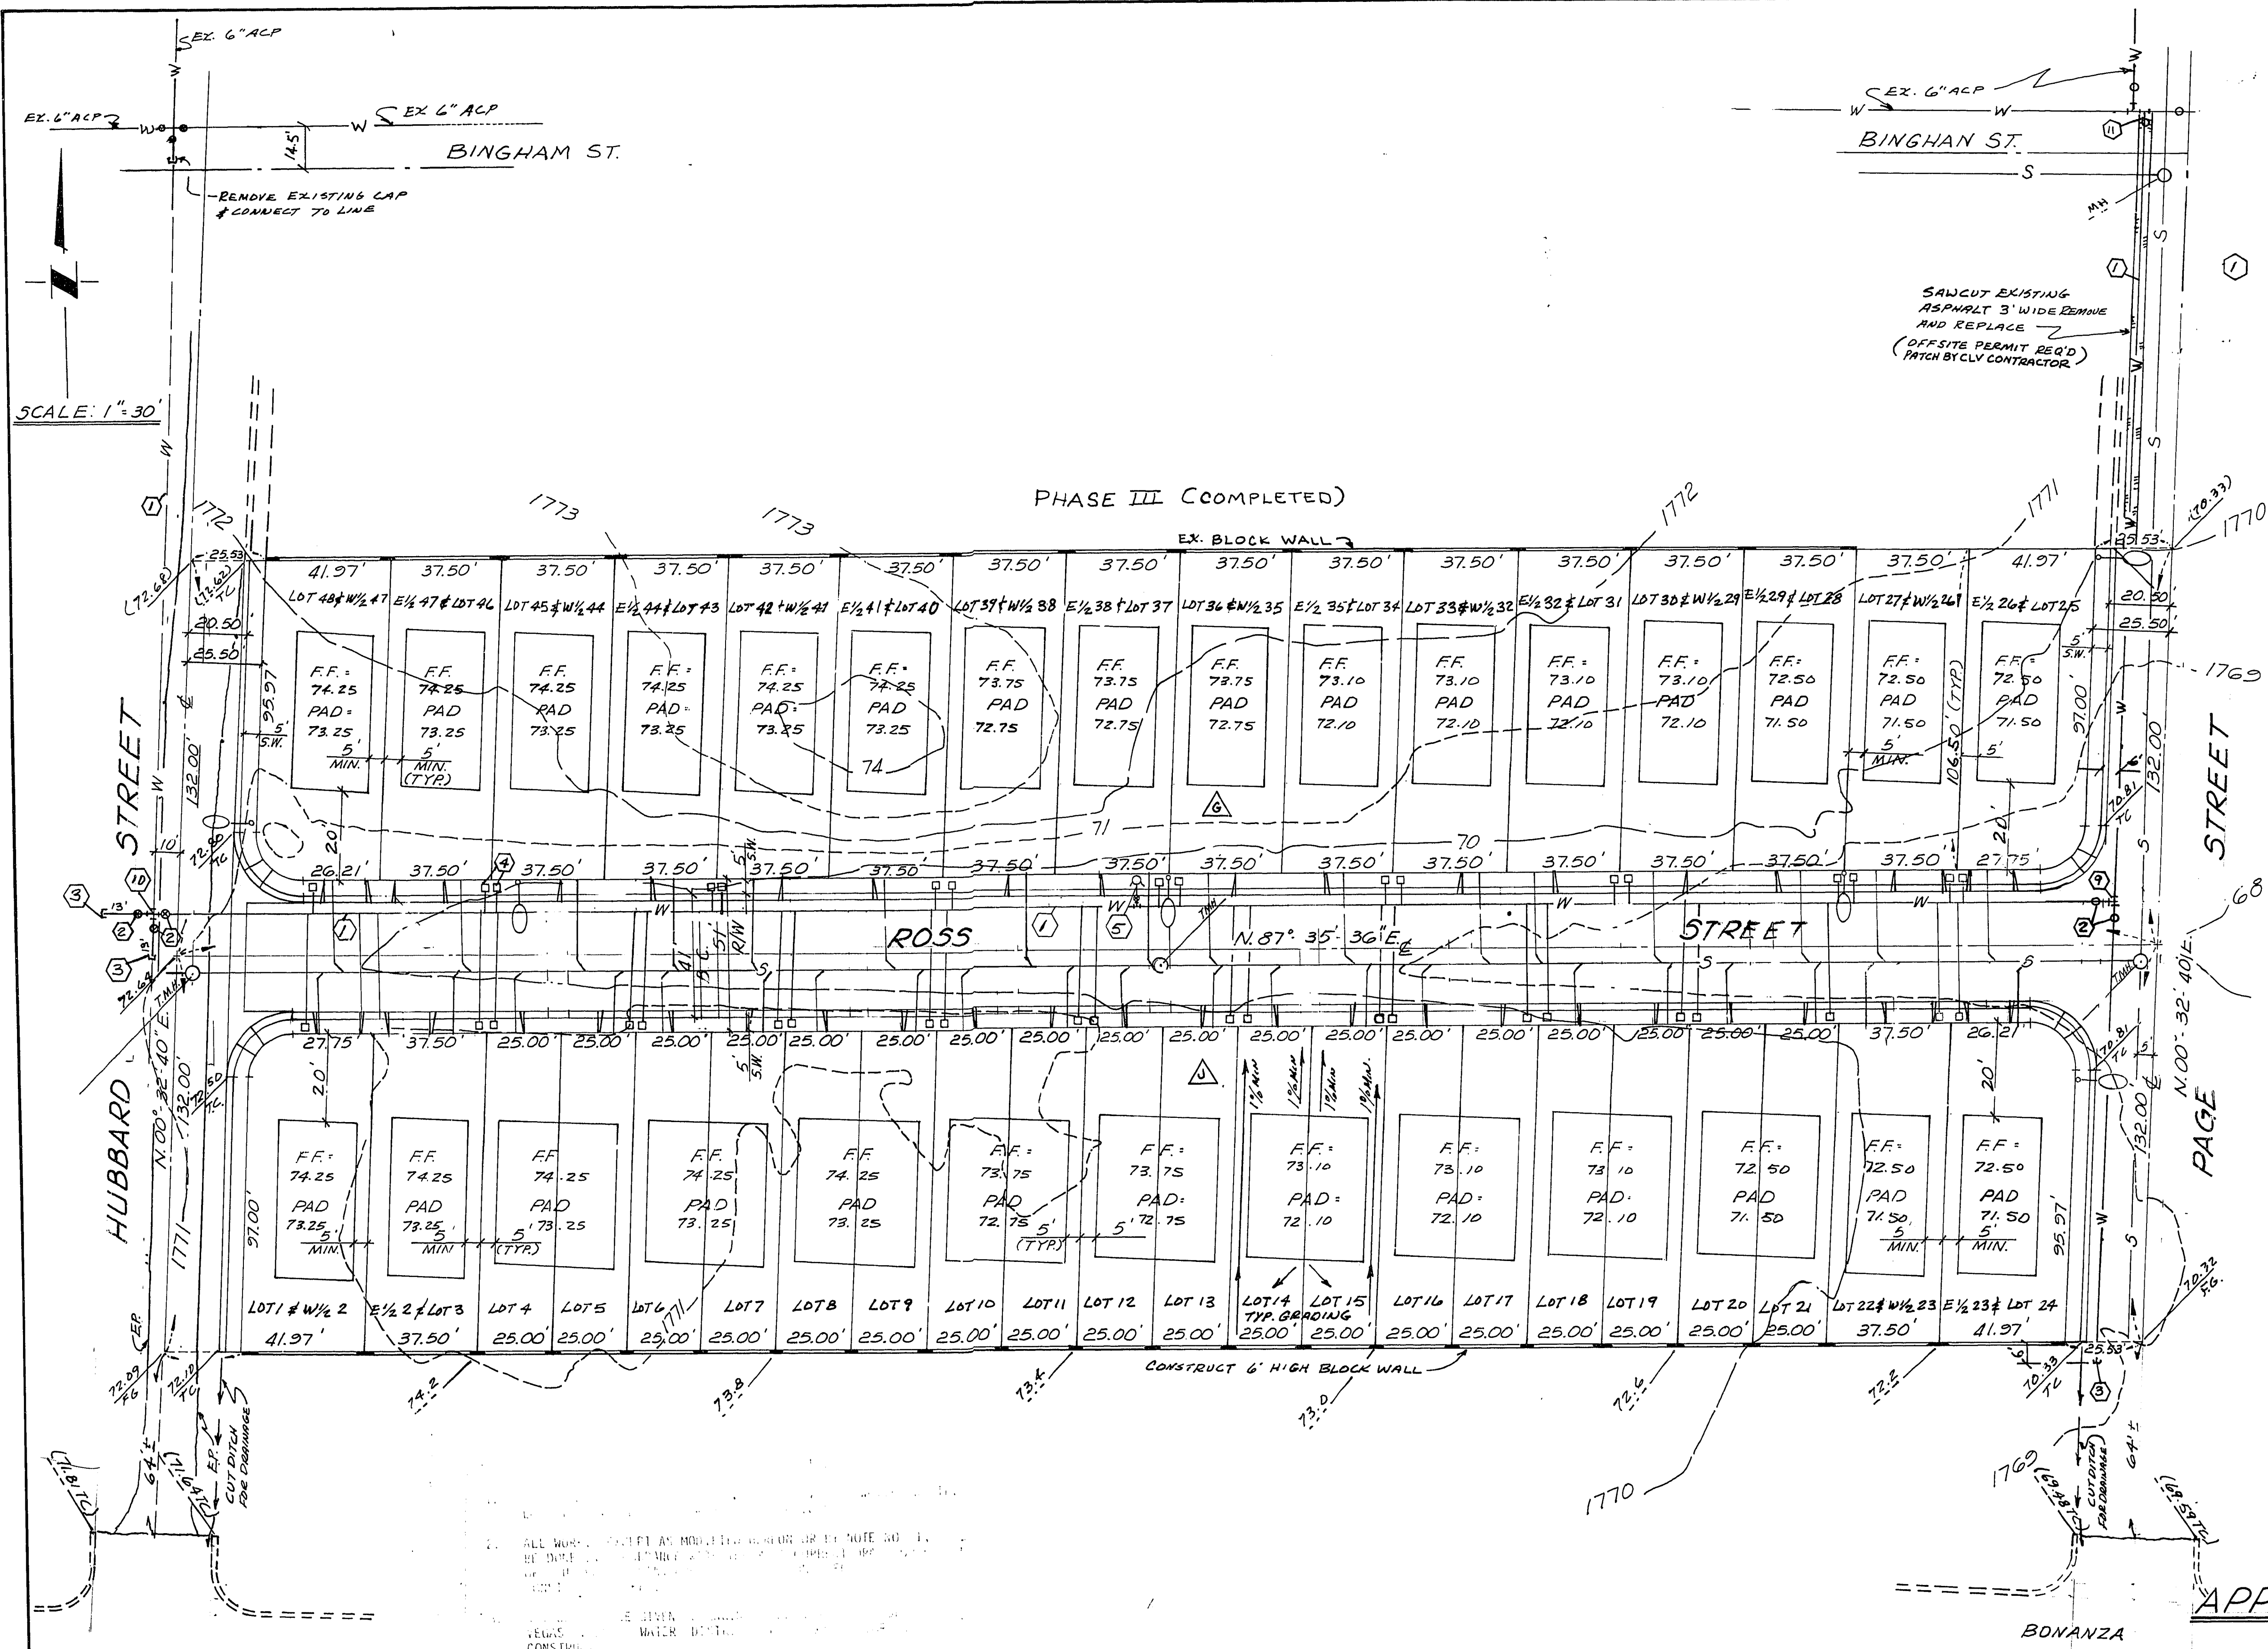

VICINITY MAP
NO SCALE
SEC. 29, T. 205, R. 62E, M. 08B, & M.

BENCH MARK.
CITY OF LAS VEGAS DATUM
ELEV. 1773.31
B.M. # 0623001

LEGEND:
▲ BLOCK NUMBER
FF FINISH FLOOR
(72.0) EXISTING ELEVATION
72.0 DESIGN ELEVATION
FH FIRE HYDRANT
G.B. GRADE BREAK

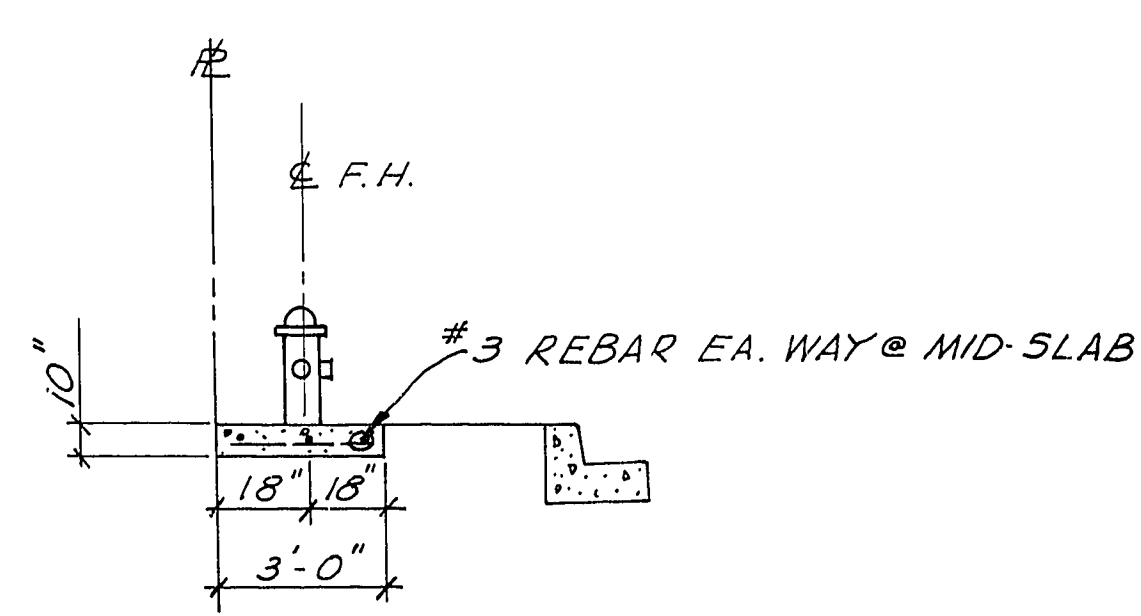

TYP FIRE HYDRANT DET.
FIRE HYDRANT NOTES
1. AUTHORIZED FIRE HYDRANTS ARE:
A. KENNEDY GUARDIAN
B. MUELLER A-423 CENTURION
2. FIRE HYDRANTS TO BE INSTALLED PRIOR TO CONSTRUCTION.

APPROVALS:

LAS VEGAS VALLEY WATER DISTRICT
C.L.V., CHIEF, LAND DEVELOPMENT
C.L.V., FIRE MARSHALL
DATE 11-5-86
DATE 11/3/86



WATER QUANTITIES

① 6" A.C.P. WATER LINE	1360 L.F.
② 6" GATE VALVE	5 EA.
③ 6" CAP	2 EA.
④ 5/8" METER (WATER)	38 EA.
⑤ STD. FIRE HYDRANT ASSEMBLY	1 EA.
⑥ 2" BLOW-OFF ASSEMBLY	0
⑦ 3/4" P.E. LATERAL	1040 L.F.
⑧ 3/4" SERVICE TAP	38 EA.
⑨ 6" x 5" ELBOW	1 EA.
⑩ 6" TEE	1 EA.
⑪ 6" x 6" CROSS	1 EA.
⑫ 6" x 6" MECHANICAL JOINT TAPPING TEE w/ VALVE & ANCHOR BLOCK	1 EA.

- ALL WORK SHALL BE IN ACCORDANCE WITH THE LATEST EDITIONS OF THE STANDARD SPECIFICATIONS FOR HIGHWAY CONSTRUCTION, AS ADOPTED BY THE BOARD OF SUPERVISORS OF THE COUNTY OF CLARK, NEVADA.
- ALL MATERIALS SHALL BE OF THE BEST QUALITY AND SHALL BE SUBJECT TO INSPECTION AND TESTING BY THE DISTRICT ENGINEER.
- ALL MEASUREMENTS SHALL BE MADE IN ACCORDANCE WITH THE STANDARD SPECIFICATIONS FOR HIGHWAY CONSTRUCTION.
- DETECTOR TAPE REQUIRED IN ACCORDANCE WITH STANDARD SPECIFICATIONS WHERE INDICATED AND AS FOLLOWS:
1. ALL MEASUREMENTS SHALL BE MADE IN ACCORDANCE WITH THE STANDARD SPECIFICATIONS FOR HIGHWAY CONSTRUCTION.

PREPARED FOR:
GERALD LEAVITT

BOULDER HEIGHTS ADDITION
TRACT # 1, PHASE 6
PLOT & GRADING PLAN & SEWER, WATER PLAN
SECTION 29, TOWNSHIP 20 S., RANGE 62 E., M.D.B. & M.
CLARK COUNTY, NEVADA

SHEET
2
OF
4