


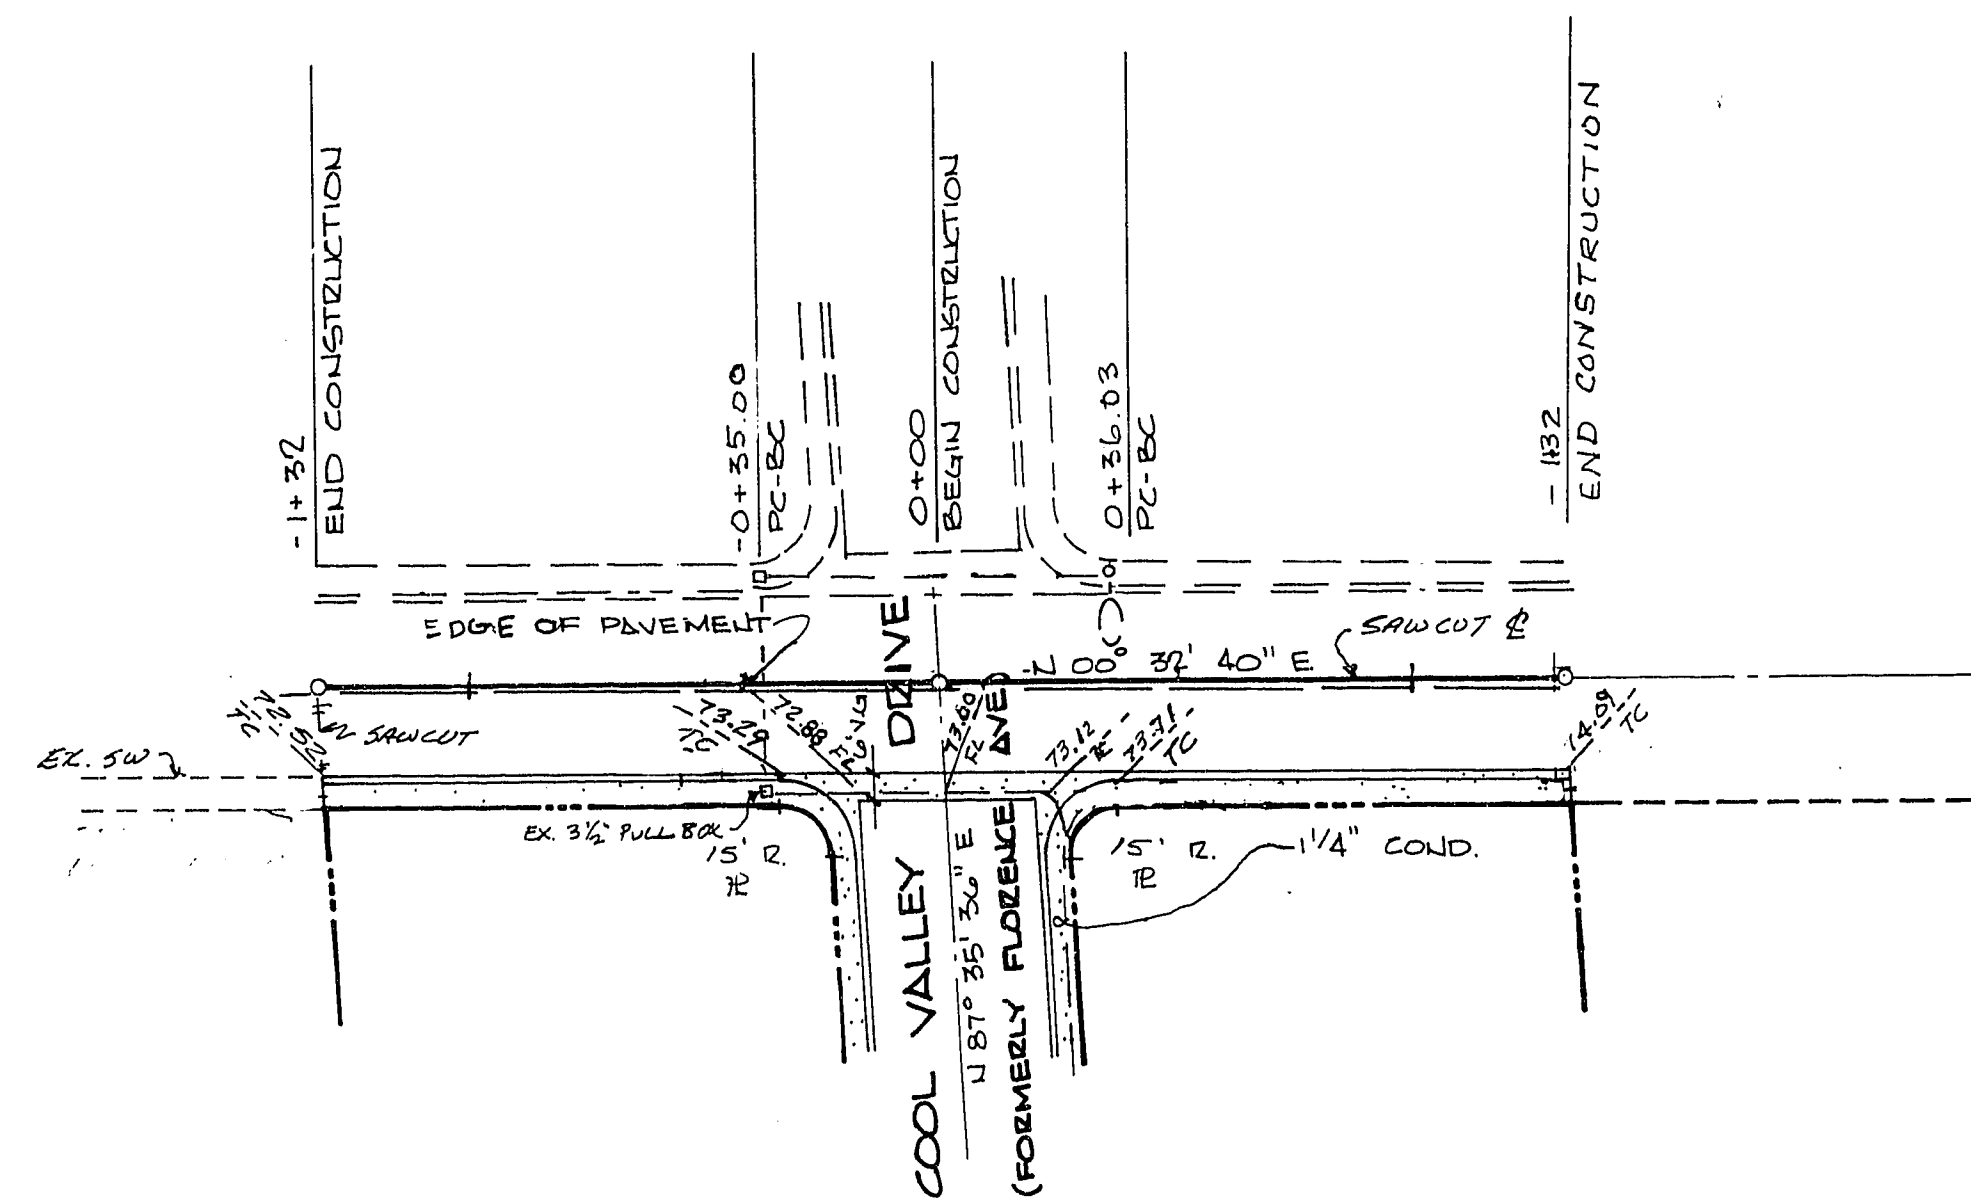
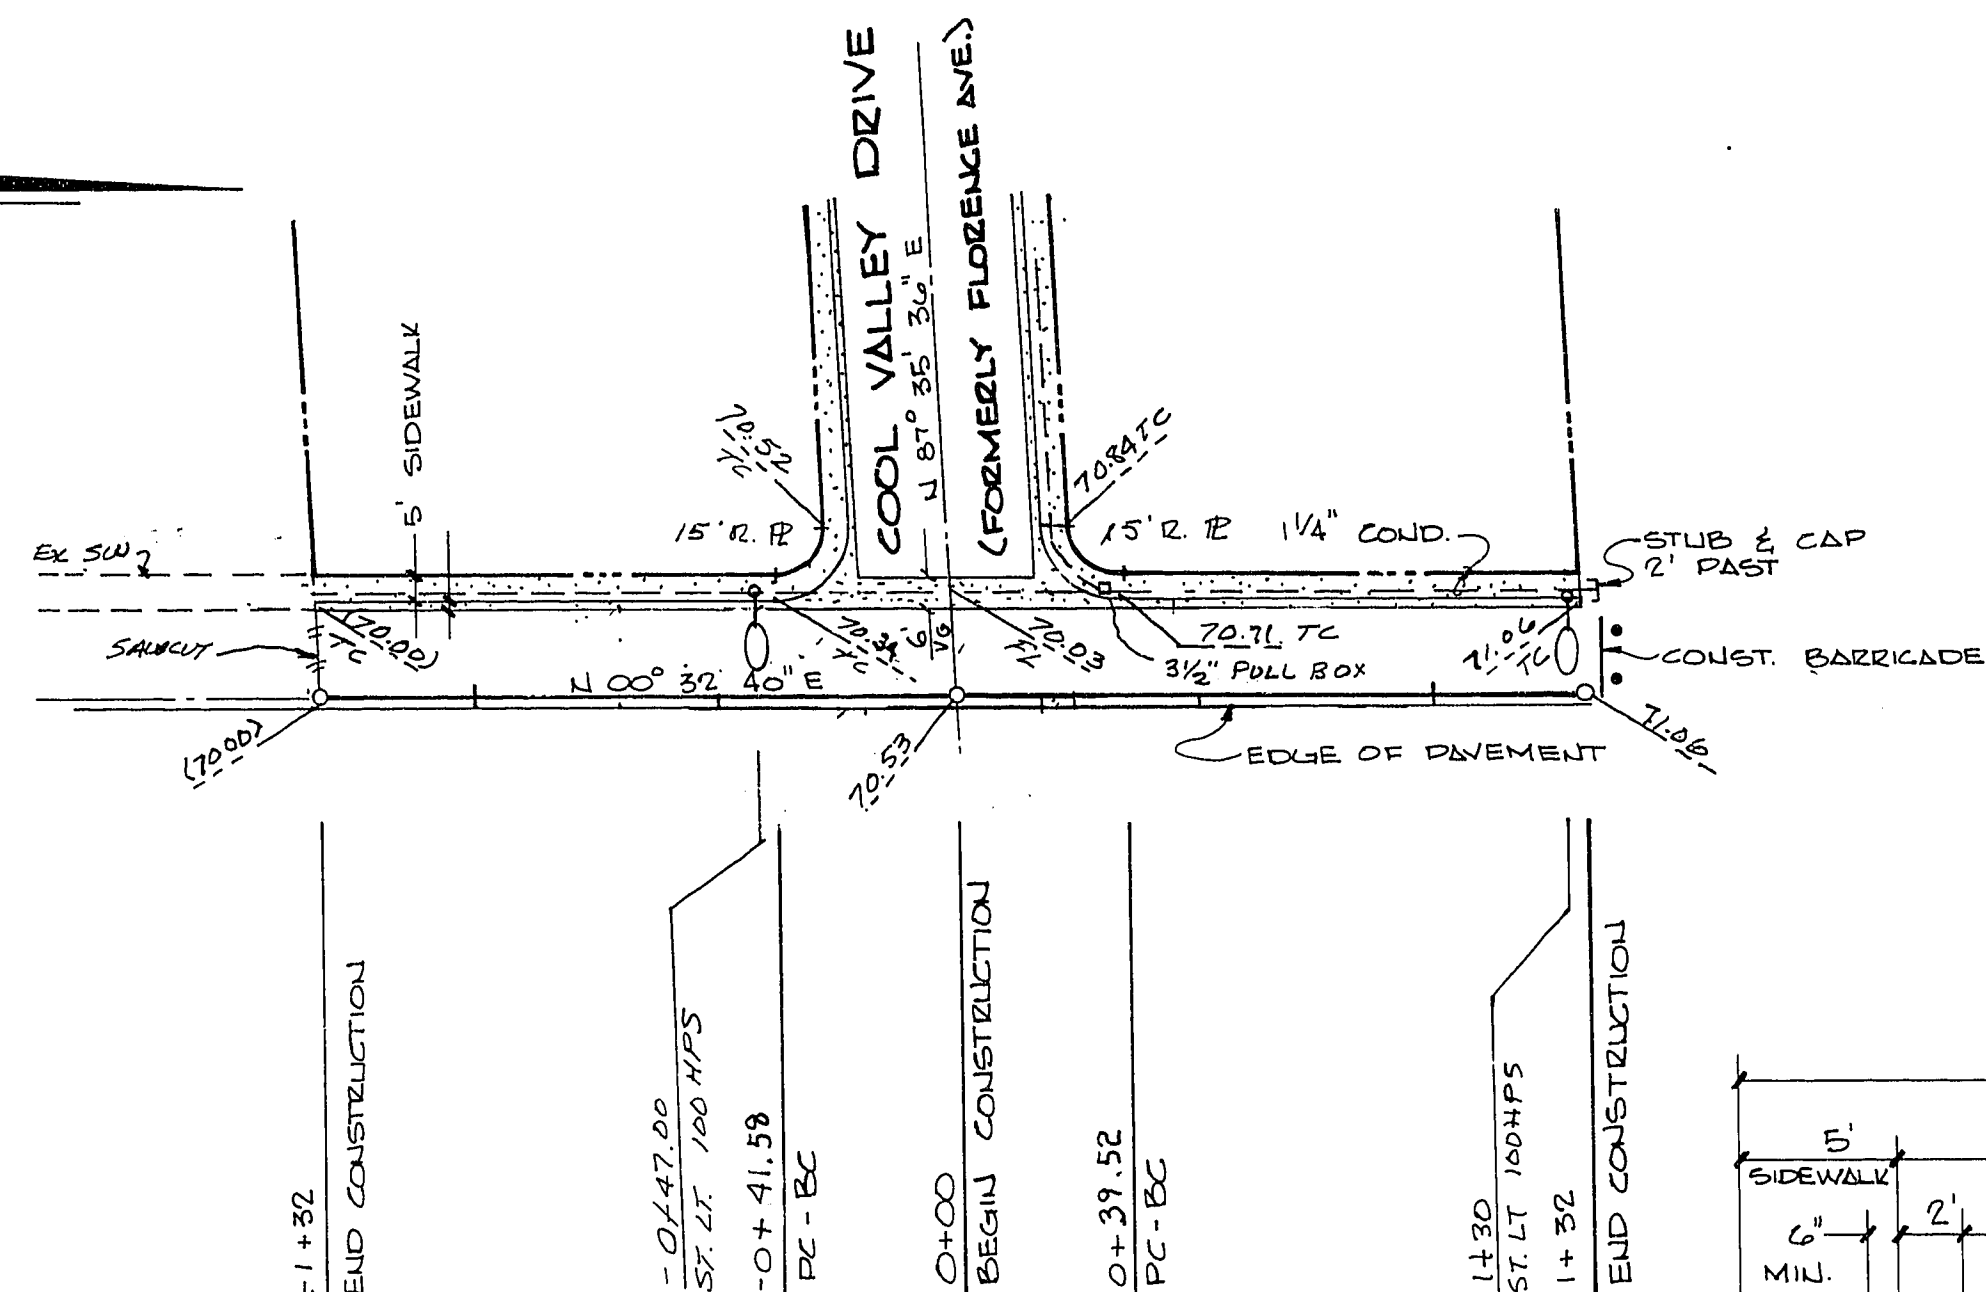


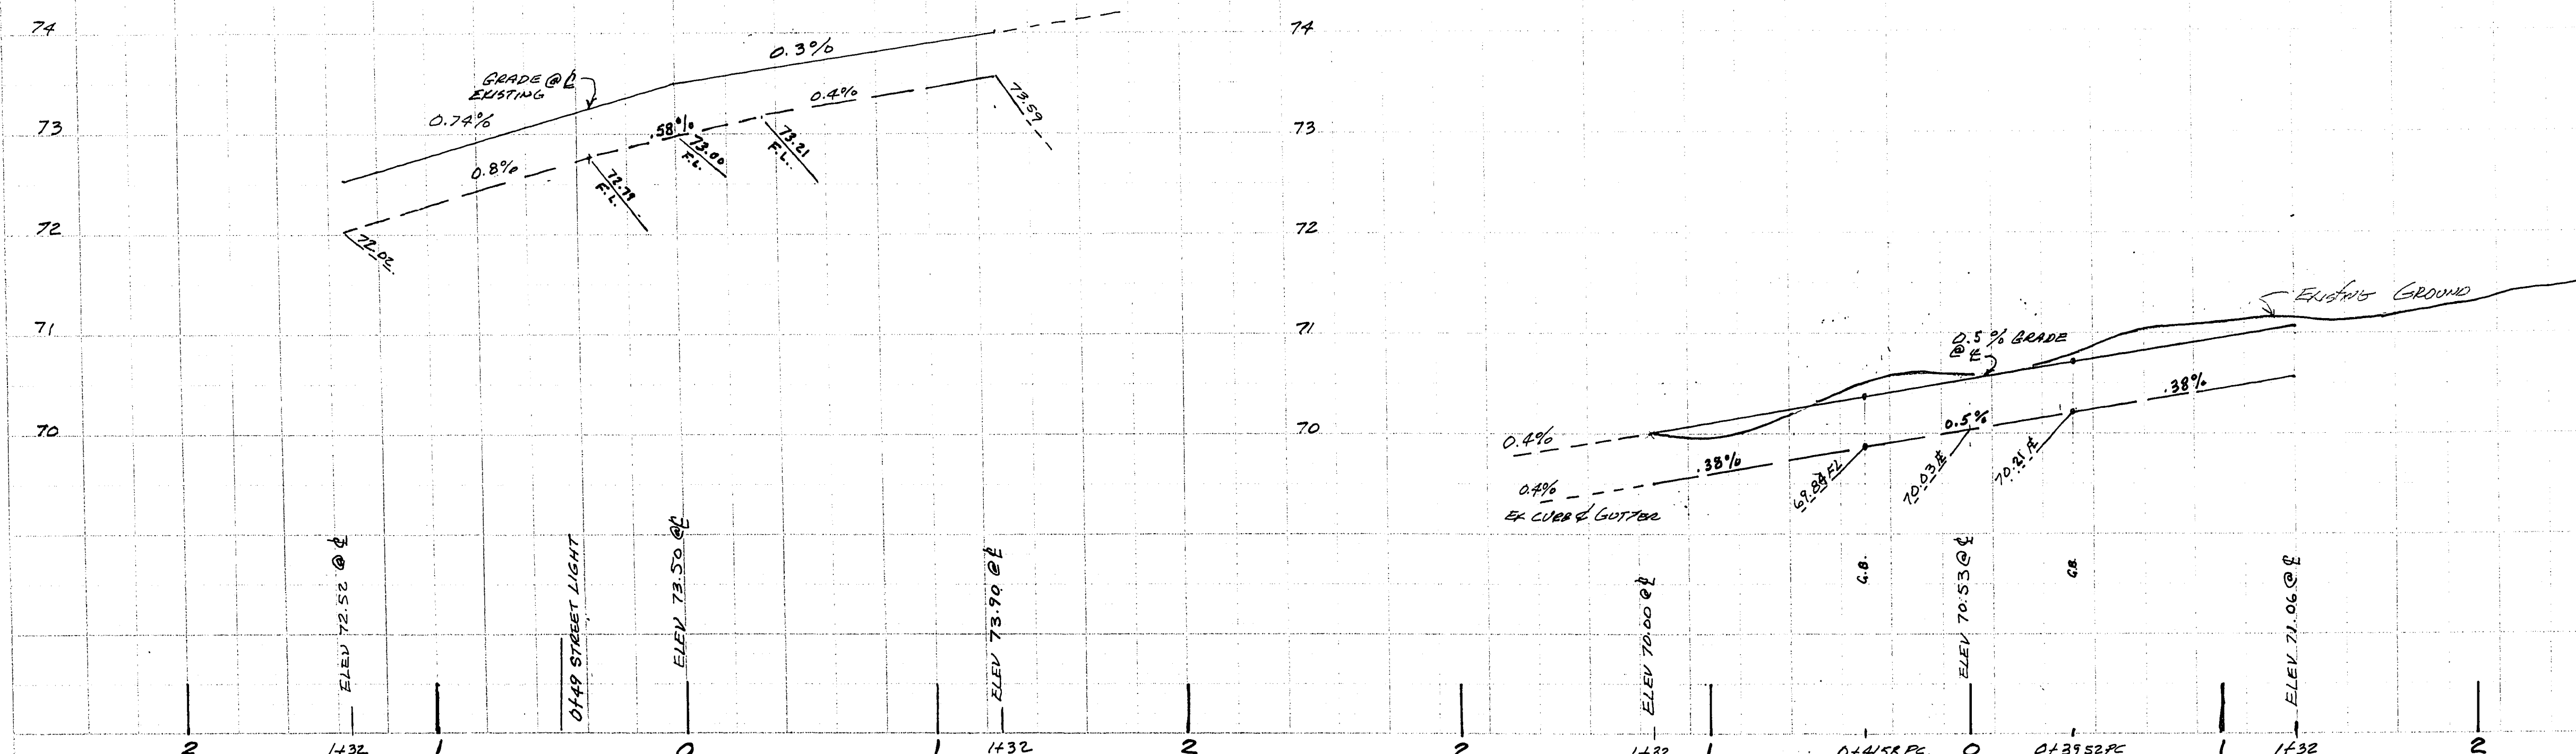

HUBBARD STREET

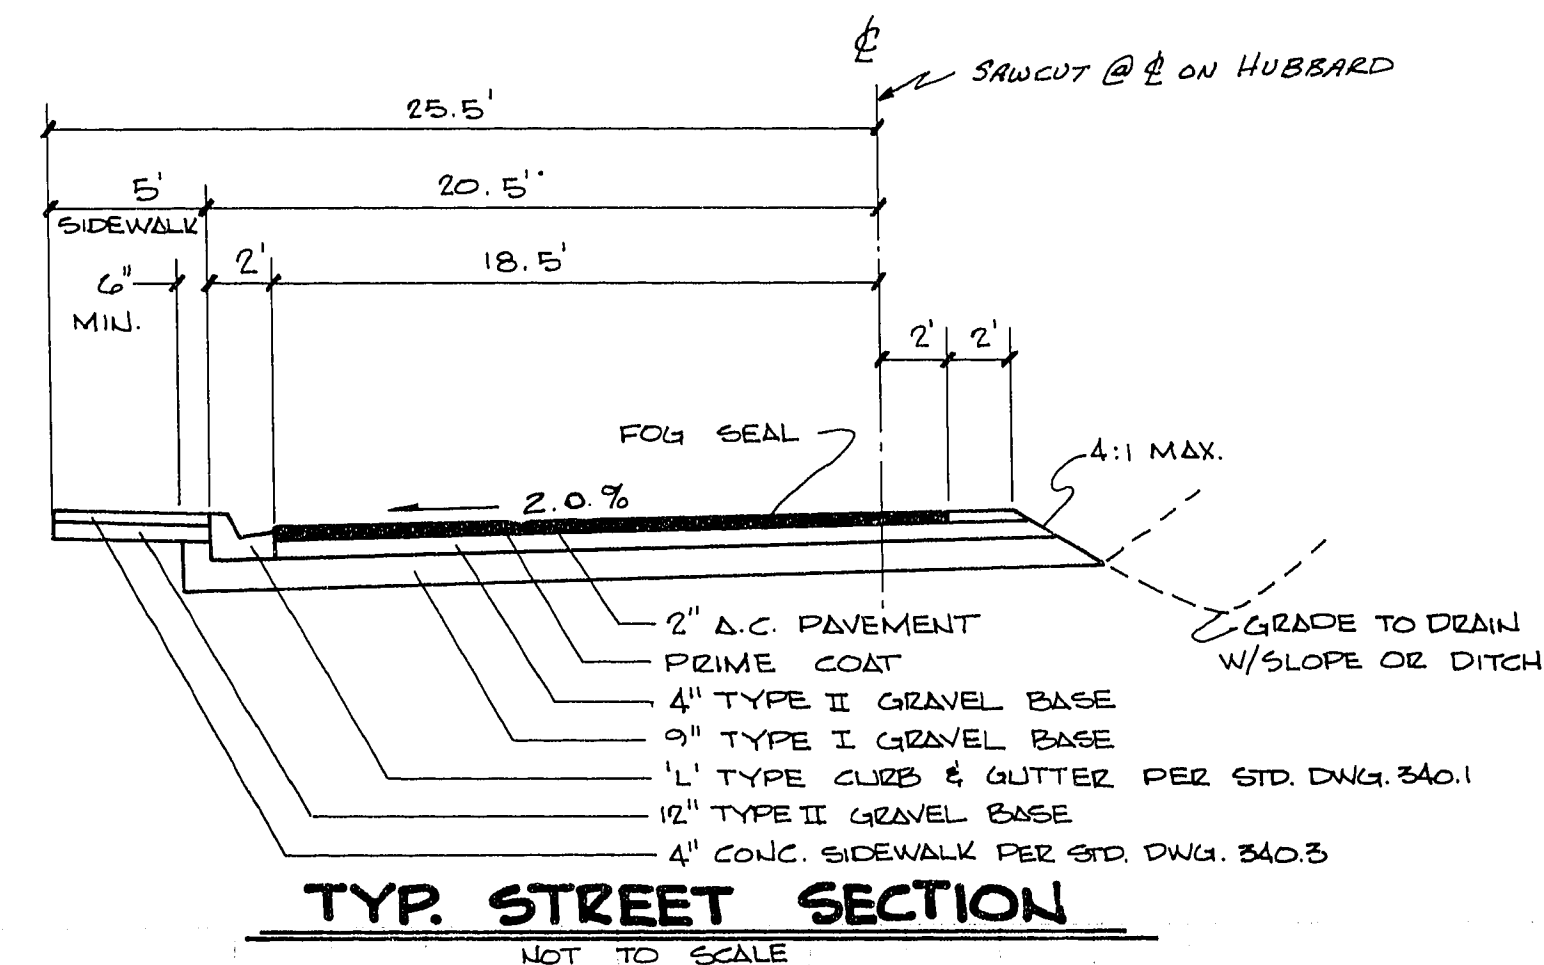

PAGE STREET

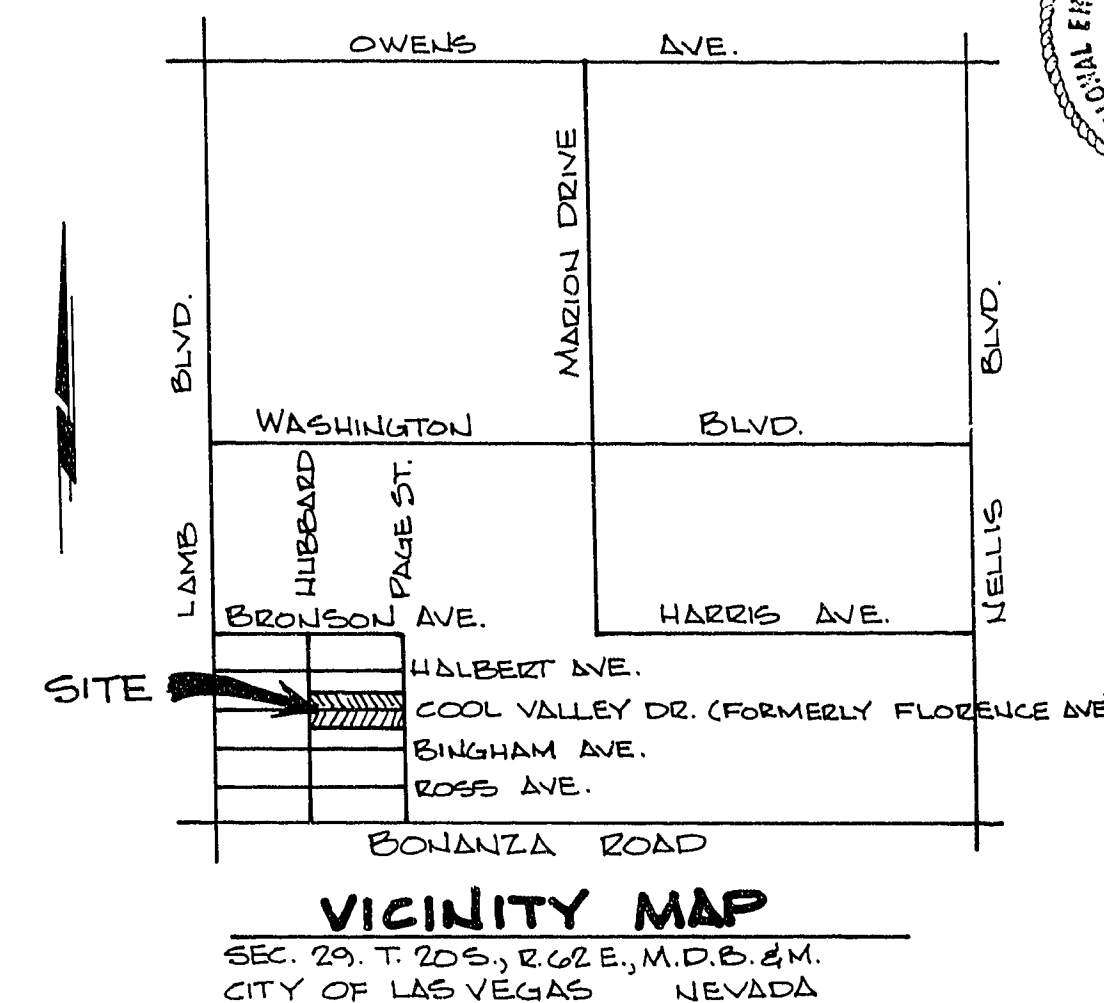

APPROVAL
CITY OF LAS VEGAS CHIEF LAND DEVELOPMENT & FLOOD CONTROL

12-27-85
DATE

SHEET
3
OF
4

PREPARED BY:
KENNETH D. FARRIMOND
REGISTERED LAND SURVEYOR & P.E.
LAS VEGAS, NEVADA
PLS # 4134

GERALD LEAVITT
809 S. 4TH ST.
LAS VEGAS, NEVADA
PL. 305-1411

STREET DESIGN
HUBBARD & PAGE STREET
SECTION 29, TOWNSHIP 20 SOUTH, RANGE 42 EAST, M.D.B.M.
CITY OF LAS VEGAS

