


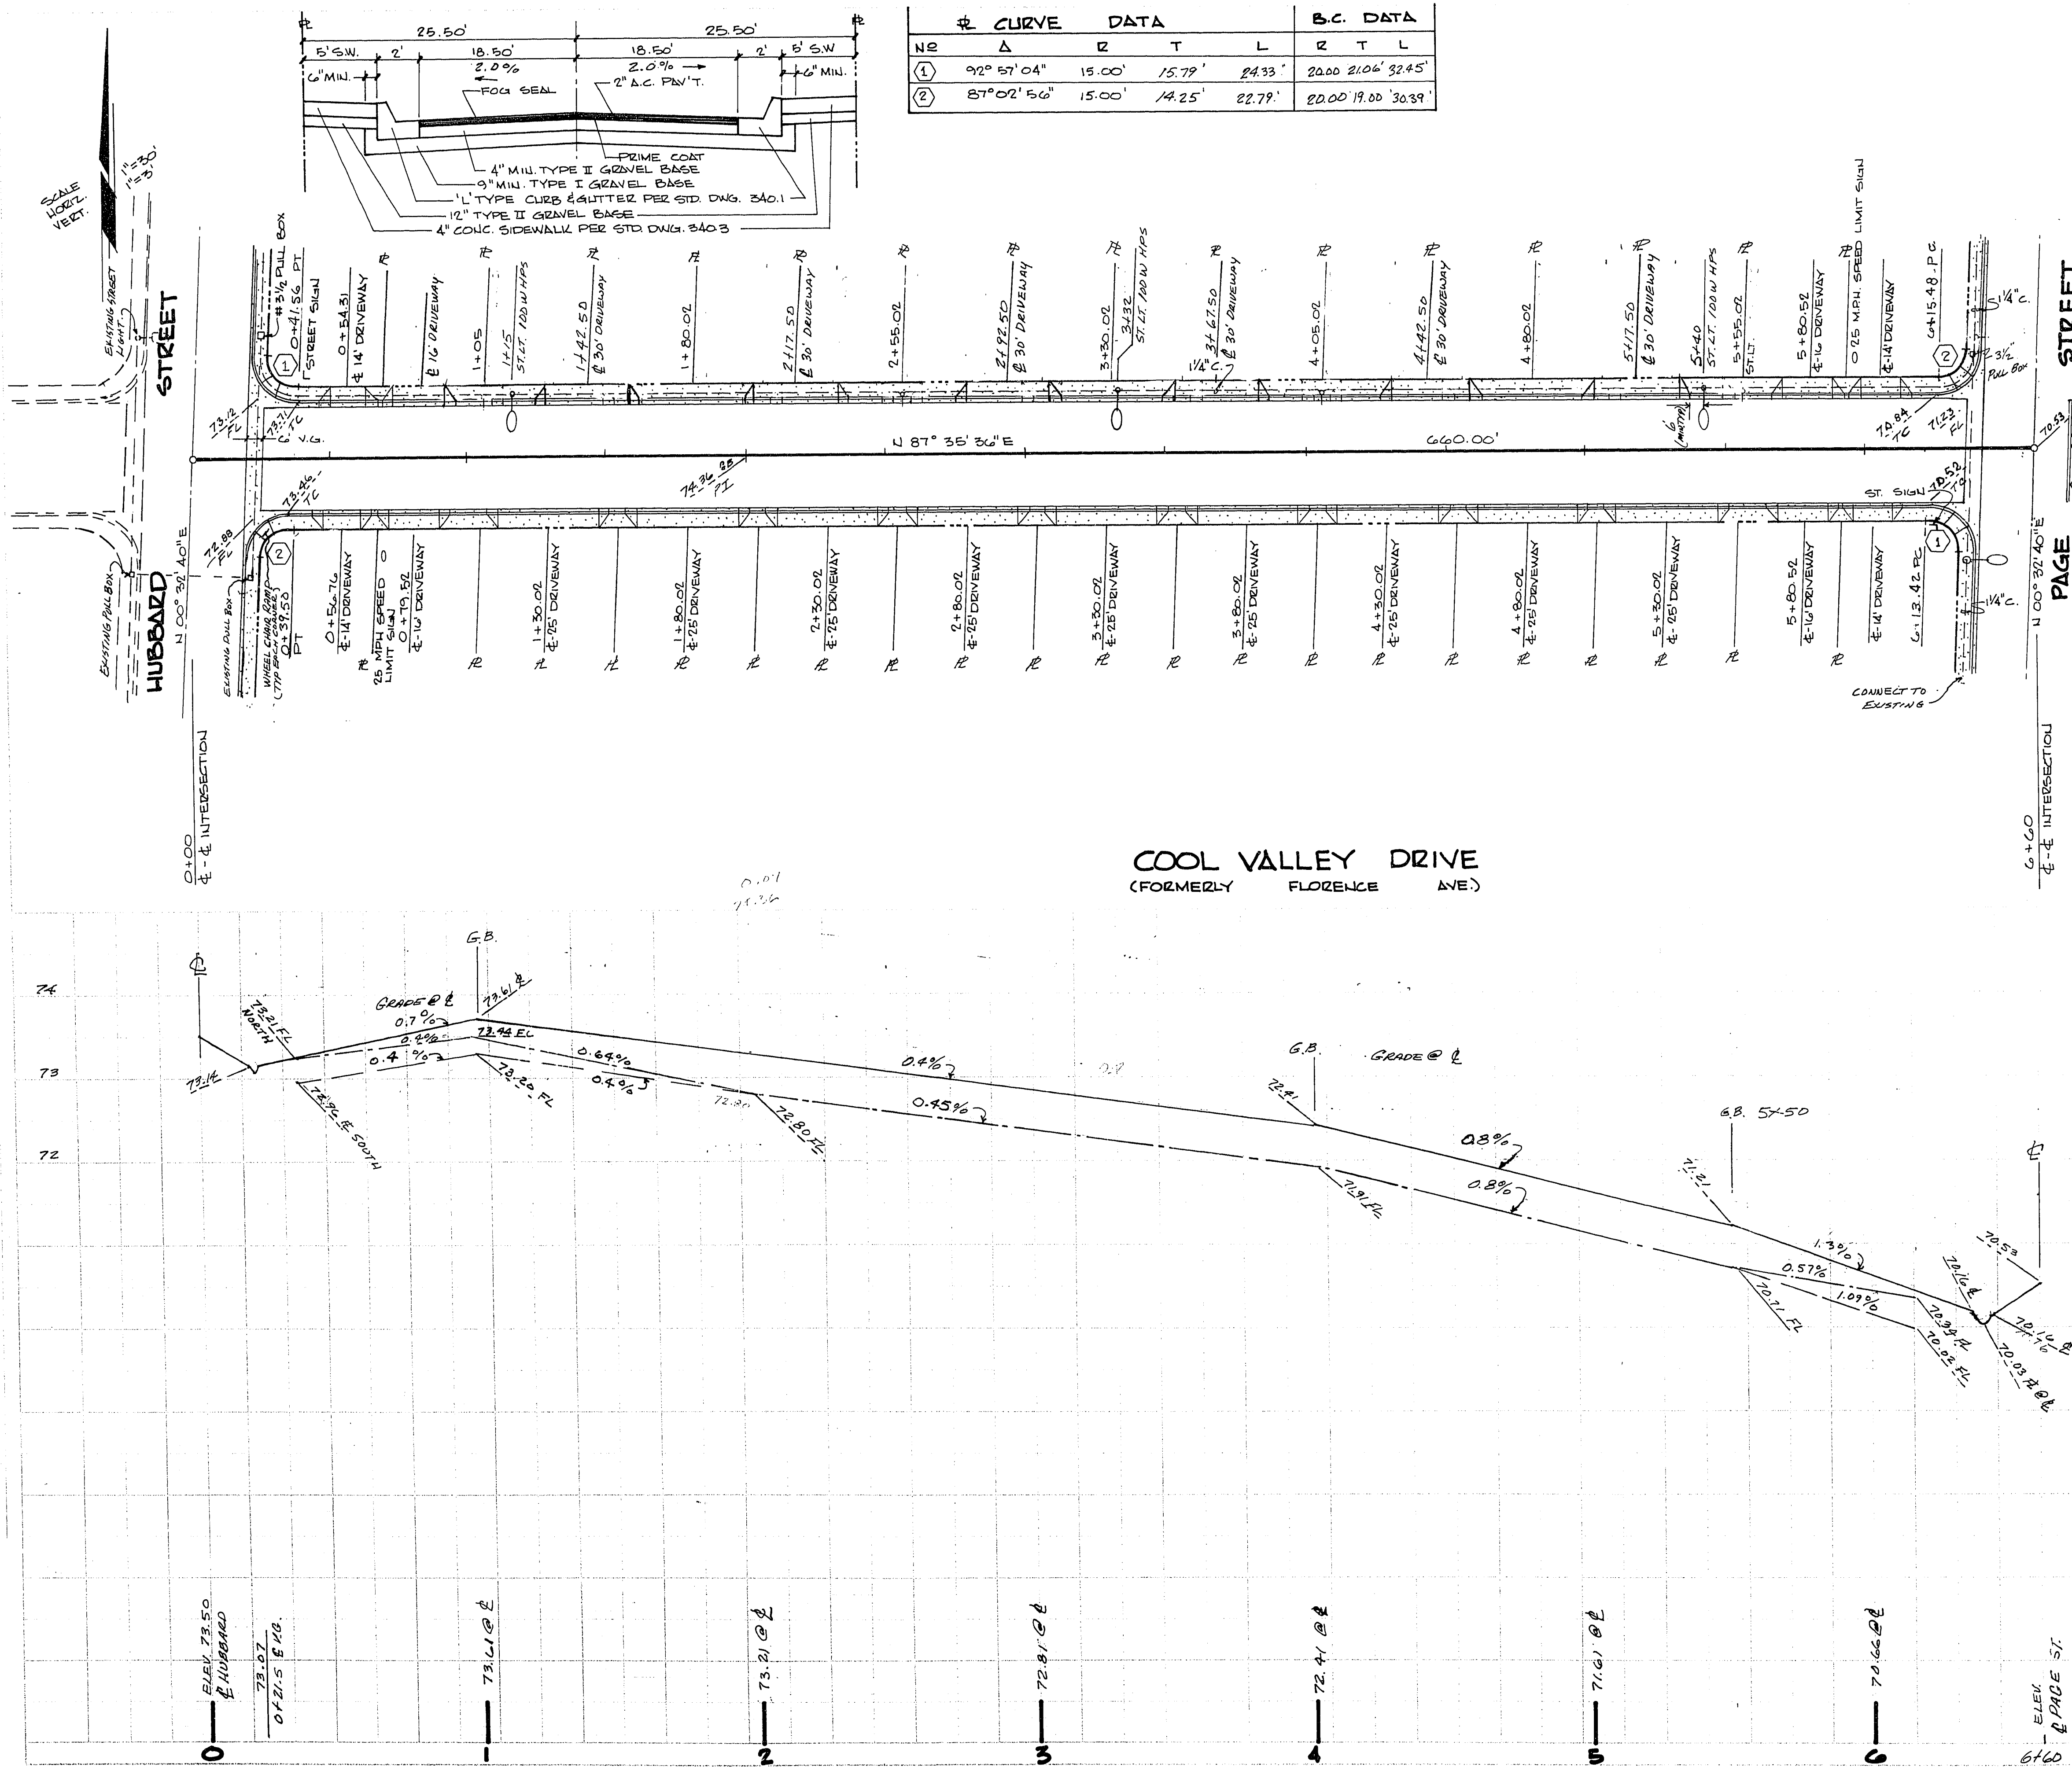


ROAD QUANTITIES

AC 2" TYPE II GRAVEL	3800 SQ. YDS.
TYPE I GRAVEL	620 CU. YDS.
4" CONC. SIDEWALK	1110 CU. YDS.
VALLEY GLITTER	8040 SQ. FT.
CURB & GLITTER	1164 SQ. FT.
LIGHT STANDARD	1610 L. FT.
	6 EA.

APPROVALS

<i>[Signature]</i>	12-26-85
CITY OF LAS VEGAS CHIEF, LAND DEVELOPMENT & FLOOD CONTROL	DATE
N/A	DATE
CITY OF LAS VEGAS SANITATION SUPERVISOR	DATE
<i>[Signature]</i>	11-13-85
CITY OF LAS VEGAS ELECTRICAL SUPERVISOR	DATE
<i>[Signature]</i>	11/10/85
CITY OF LAS VEGAS ELECTRICAL COORDINATOR	DATE
<i>[Signature]</i>	12/5/85
CITY OF LAS VEGAS QUALITY CONTROL ENGINEER	DATE
<i>[Signature]</i>	11/10/85
CITY OF LAS VEGAS TRAFFIC ENGINEER	DATE
<i>[Signature]</i>	12/18/85
CITY OF LAS VEGAS FIRE MARSHALL	DATE

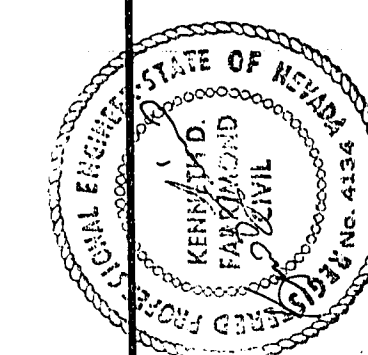

PREPARED FOR:
GERALD LEAVITT
802 S. 6TH ST.
LAS VEGAS, NEVADA
PL. 385-1411

PREPARED BY:
KENNETH D. FAZZIMOND
REGISTERED LAND SURVEYOR & P.E.
LAS VEGAS, NEVADA
ELS # 4134

STREET DESIGN
COOL VALLEY DRIVE
SECTION 99, TOWNSHIP 20 SOUTH, RANGE 42 EAST, M.D.B.M.
CITY OF LAS VEGAS

SHEET
4
OF
4