


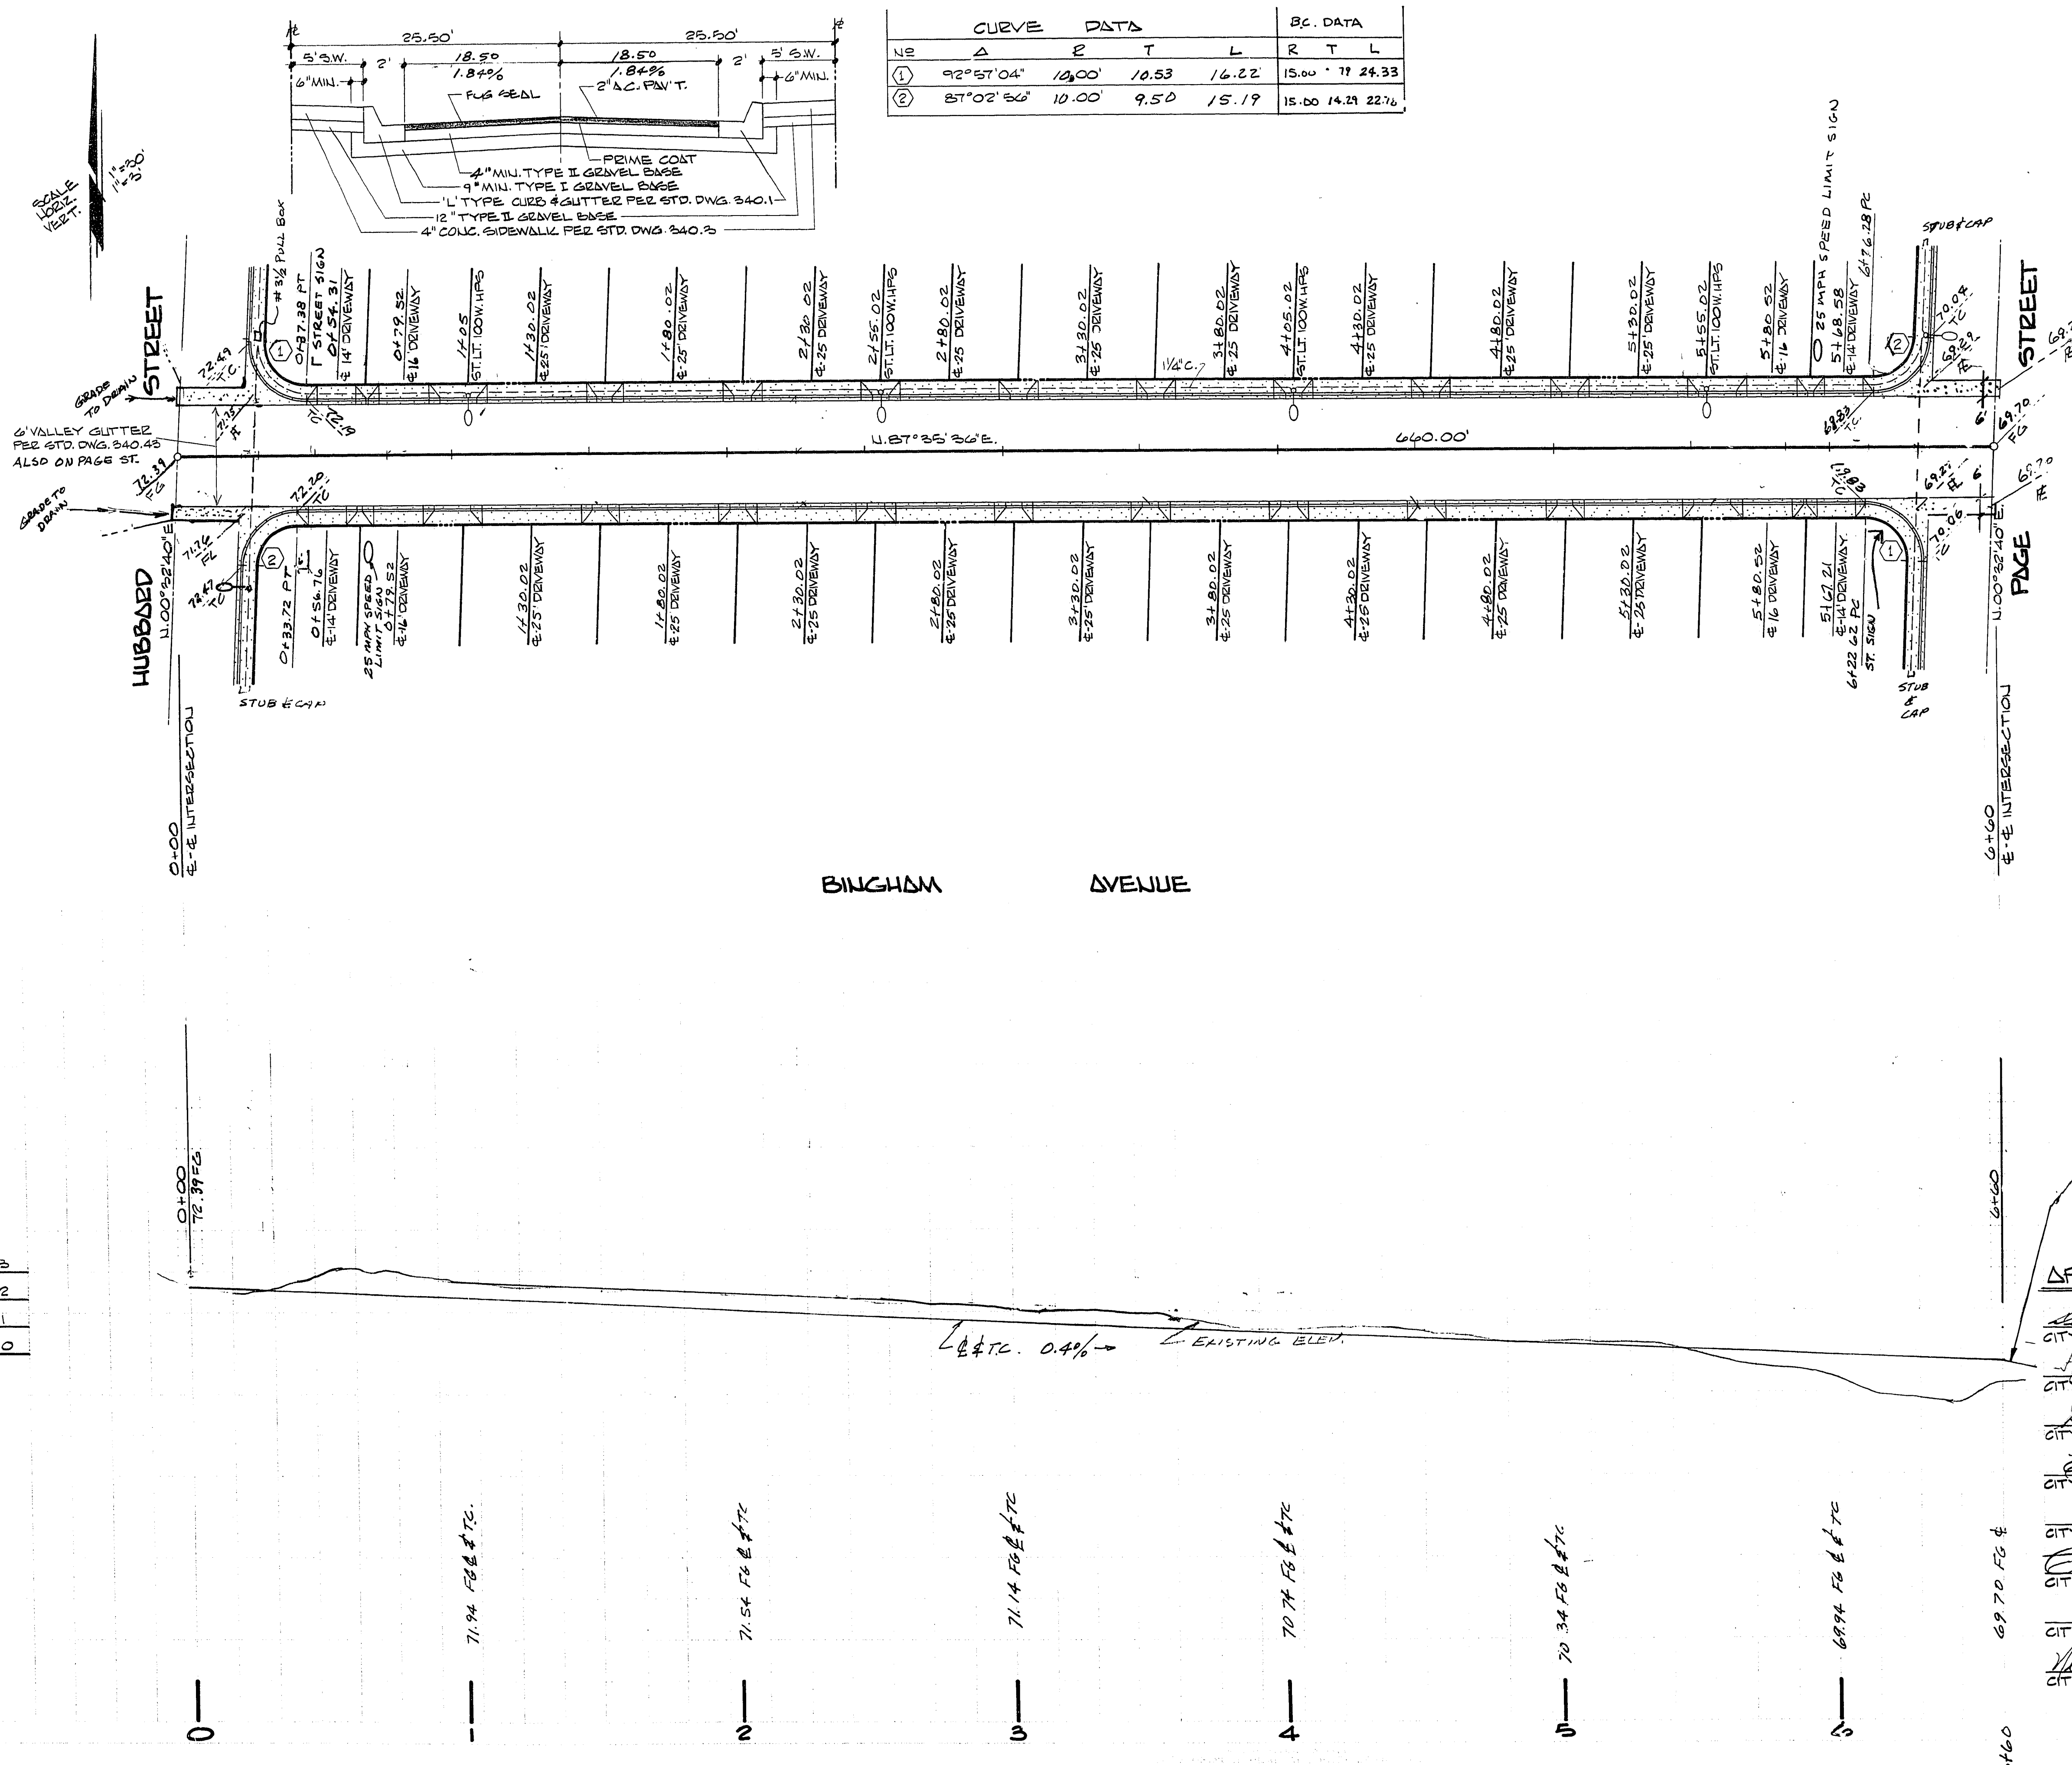

CURVE DATA					B.C. DATA		
NO	Δ	R	T	L	R	T	L
①	92°57'04"	10.00'	10.53	16.22	15.00	11	24.33
②	87°02'36"	10.00'	9.50	15.19	15.00	14.29	22.76

ROAD QUANTITIES	
AC 2" TYPE II GRAVEL	3800.52 YDS
TYPE I GRAVEL	620 CU. YDS
4" CONC. SIDEWALK	1110 CU. YDS
VALLEY GUTTER	8040 SQ. FT.
CURB & GUTTER	1164 SQ. FT.
LIGHT STANDARD	1610 L.F.T.
	6 EA.

APPROVALS

<i>[Signature]</i>	11/21/83
CITY OF LAS VEGAS CHIEF, LAND DEVELOPMENT & FLOOD CONTROL	DATE
<i>[Signature]</i>	11-23-83
CITY OF LAS VEGAS SANITATION SUPERVISOR	DATE
<i>[Signature]</i>	11-8-83
CITY OF LAS VEGAS ELECTRICAL SUPERVISOR	DATE
<i>[Signature]</i>	11/7/83
CITY OF LAS VEGAS ELECTRICAL COORDINATOR	DATE
<i>[Signature]</i>	11/1
CITY OF LAS VEGAS QUALITY CONTROL ENGINEER	DATE
<i>[Signature]</i>	11-23-83
CITY OF LAS VEGAS ENGINEER	DATE
<i>[Signature]</i>	11/24/83
CITY OF LAS VEGAS TRAFFIC ENGINEER	DATE
<i>[Signature]</i>	10-19-83
CITY OF LAS VEGAS FIRE MARSHALL	DATE

REPREPARED FOR:
GERALD LEAVITT
829 S. 6TH ST
LAS VEGAS, NEVADA
885-1411

STATE OF NEVADA
KENNETH D. FARRIMOND
REGISTERED ENGINEER #434

STREET DESIGN
BINGHAM STREET

SHEET
1
OF
4