

BENCH MARK

B.M. # 0623001 - BOLT AND PLATE AT THE
NORTHWEST CORNER OF BONANZA ROAD &
LAMB BOULEVARD.
ELEVATION = 1773.31 C.L.V. DATUM


CURVE DATA							
No.	Δ	R	L	T	BCR	L	T
③	87°02'56"	15.00'	22.79'	14.25'	20.00'	30.39'	19.00'
④	92°57'04"	15.00'	24.34'	15.79'	20.00'	32.45'	21.06'

VICINITY & KEY MAP

NOT TO SCALE

APPROVALS

CLV CITY ENGINEER	DATE
<i>Donald Tomis</i>	5-20-83
CLV ELECTRICAL SUPERVISOR	DATE
<i>William Clark</i>	5/18/83
CLV ELECTRICAL COORDINATOR	DATE
<i>William Clark</i>	5/18/83
CLV QUALITY CONTROL ENGINEER	DATE
N/A	
CLV FIELD OPERATIONS ENGINEER	DATE
N/A	
CLV SANITATION ENGINEER	DATE
<i>William Clark</i>	5-24-83
CLV TRAFFIC ENGINEER	DATE
N/A	
CLV FIRE MARSHALL	DATE
N/A	

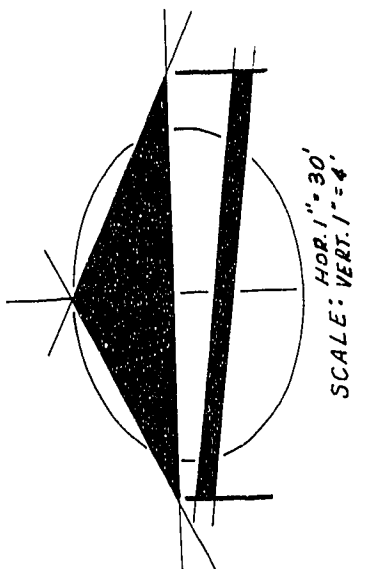


HALBERT AVENUE

FLORENCE AVENUE

BINGHAM AVENUE

ROSS AVENUE

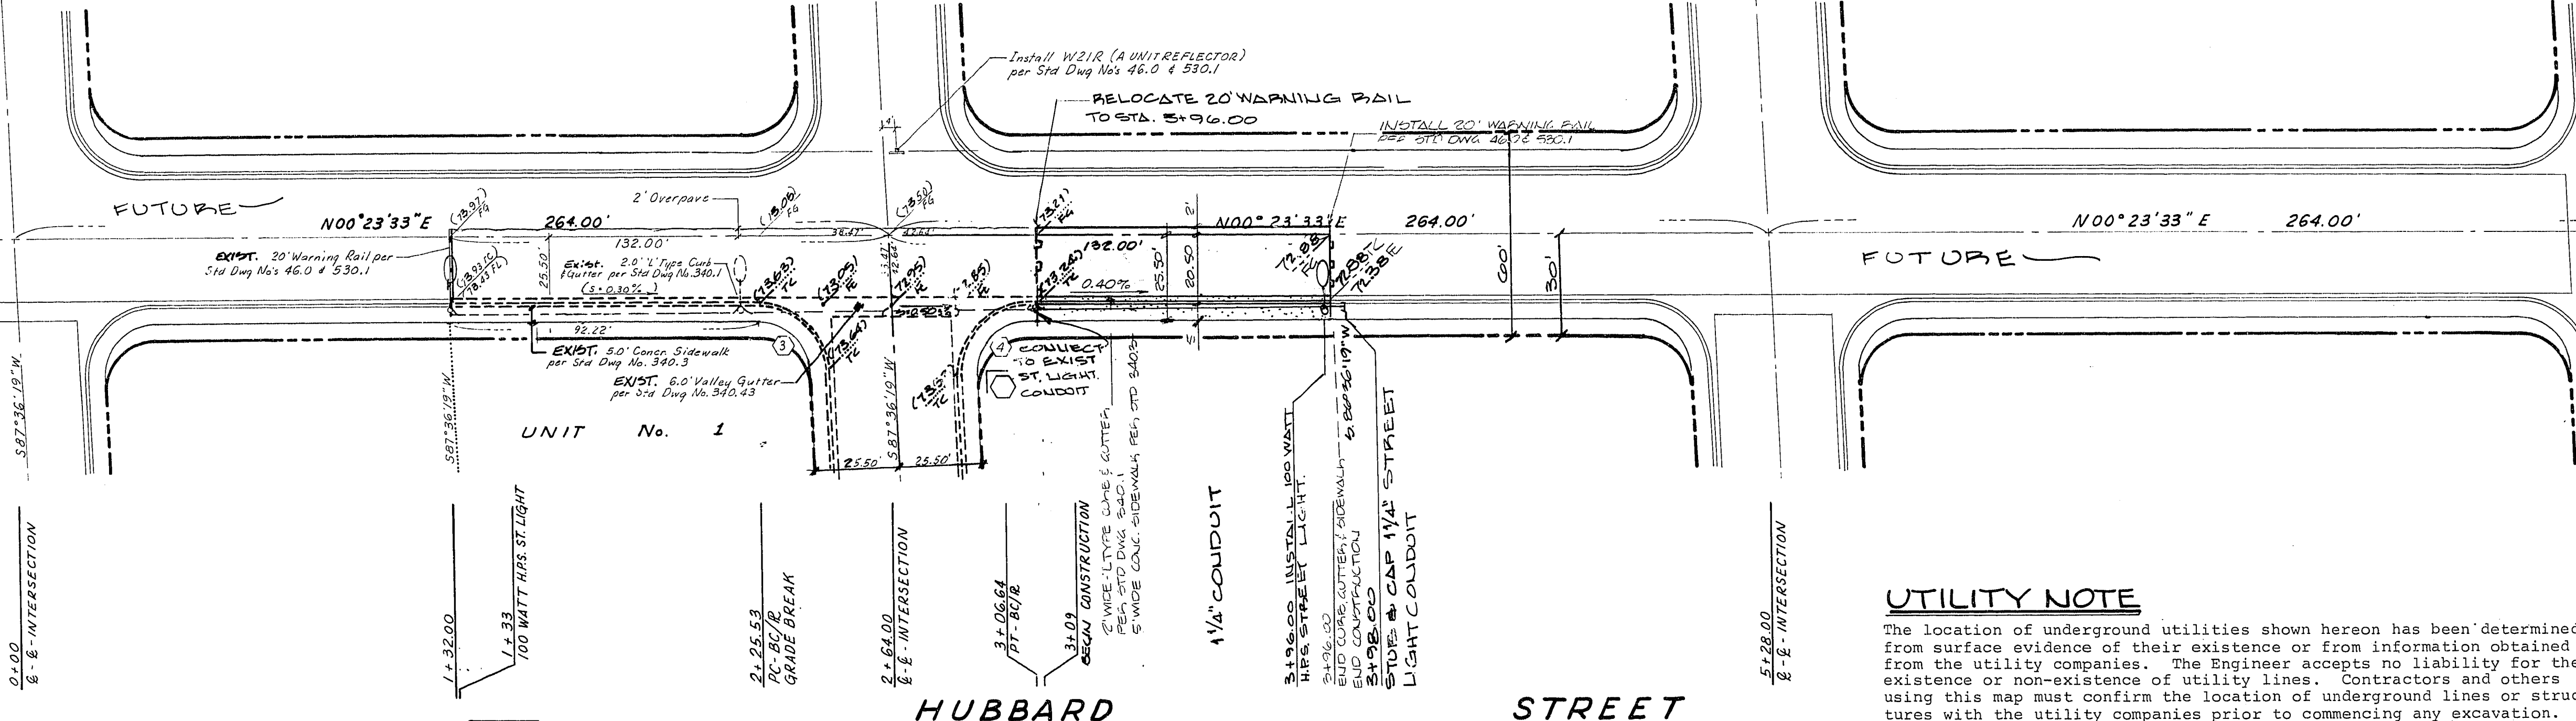


UTILITY NOTE

The location of underground utilities shown hereon has been determined from surface evidence of their existence or from information obtained from the utility companies. The Engineer accepts no liability for the existence or non-existence of utility lines. Contractors and others using this map must confirm the location of underground lines or structures with the utility companies prior to commencing any excavation.

NOTE:
CURB & GUTTER INSTALLATIONS HAVING A GRADIENT OF LESS THAN 0.004'/FT. SHALL BE FORMED FOR CONSTRUCTION AND THEN TESTED FOR FLOW AFTER CONSTRUCTION FOR ACCEPTANCE.

STREET

HUBBARD

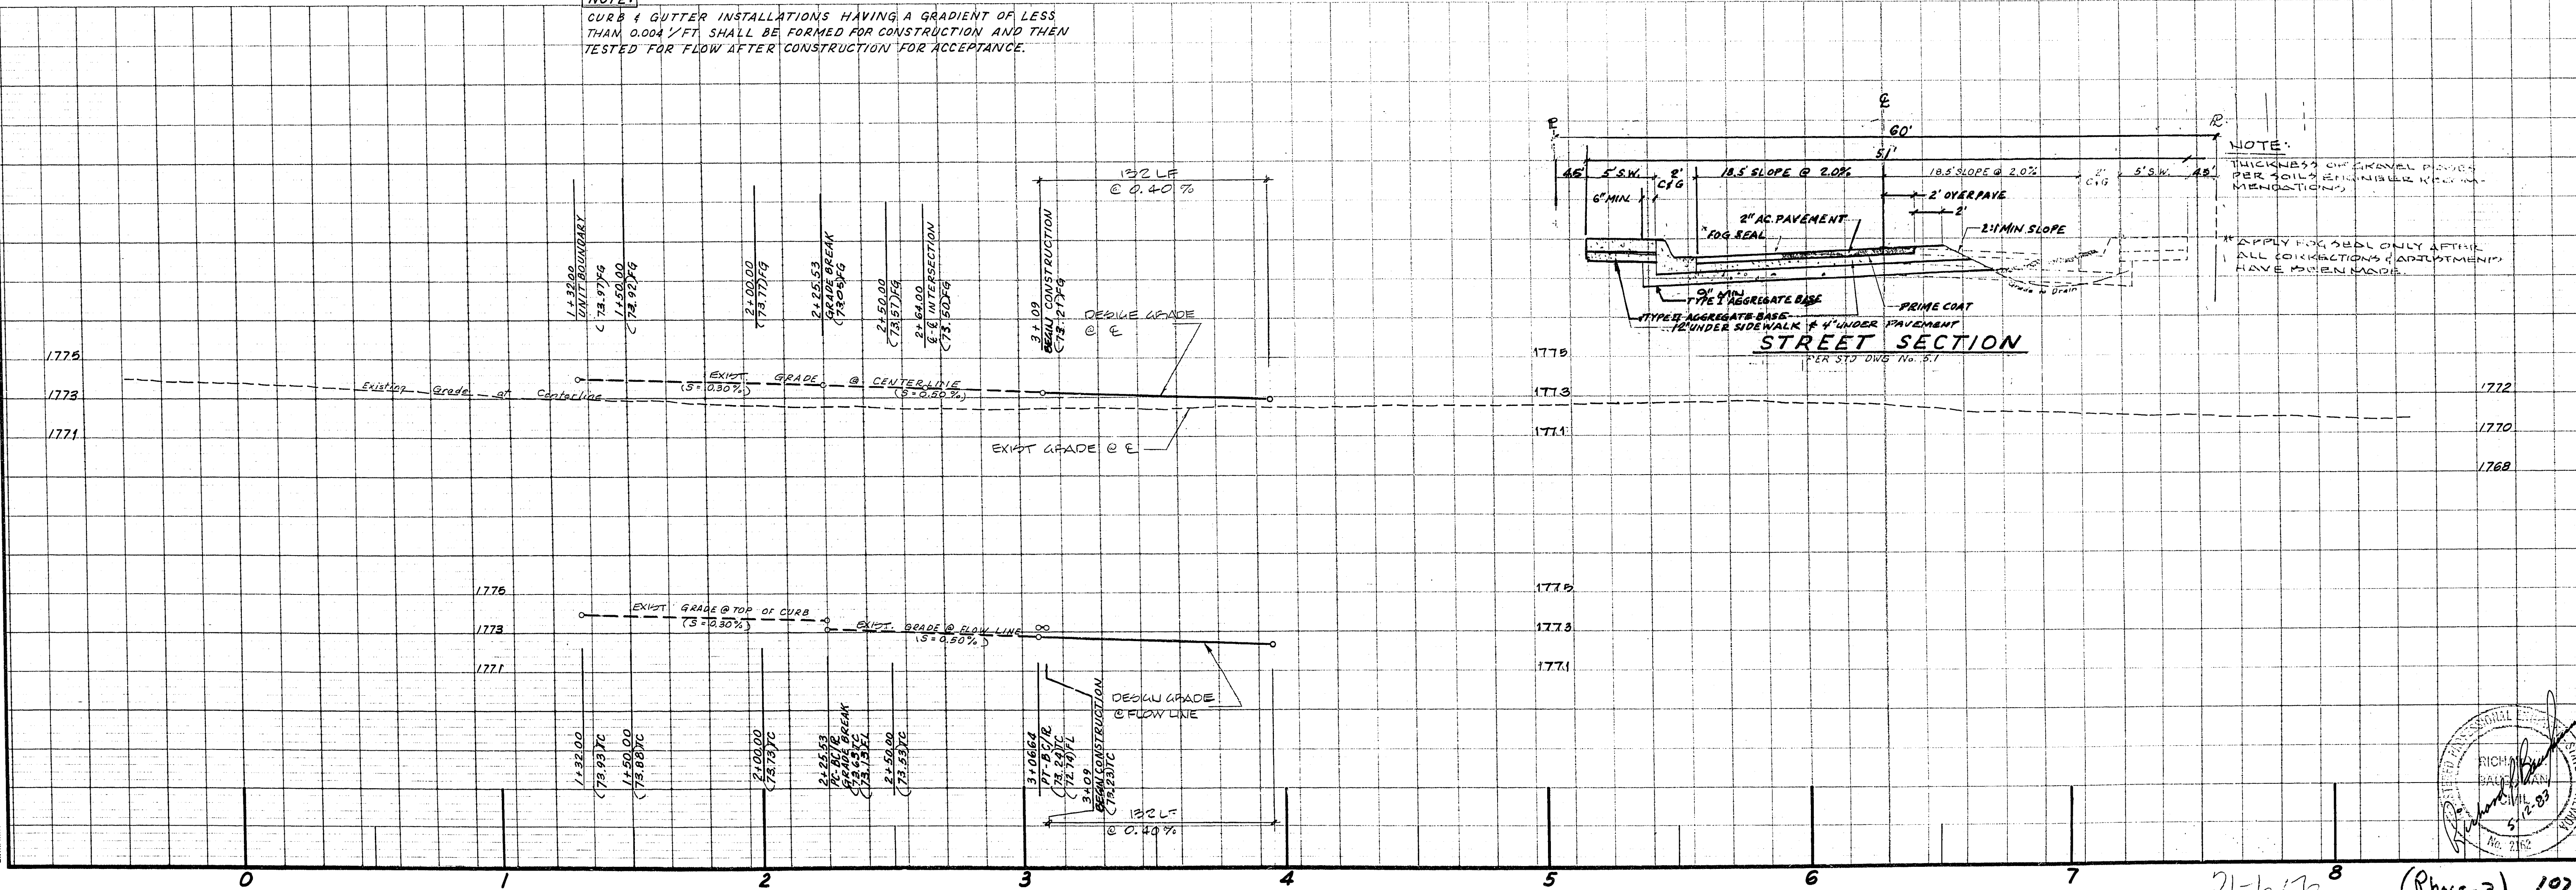

NOTE:
THICKNESS OF PAVEMENT LAYERS PER 401.2.2.1. MINIMUM (SEE 401.2.2.1. MINIMUMS)
APPLY FOR SEAL ONLY AFTER ALL CORRECTIONS (ADJUSTMENTS) HAVE BEEN MADE

STREET SECTION

PER STD DWG. No. 5-1

APPROVED FOR: *BRONDER CONSTRUCTION*

DATE: JAN 1982
DESIGN: C.A.P.
DRAWN: J.R.
CHECK: C.A.P.
SCALE: 1" = 40'

BAUGHMAN & TURNER
CIVIL ENGINEERS
LAND SURVEYORS
2335 WEST CHARLESTON BOULEVARD
LAS VEGAS, NEVADA 89102
702-370-8771

STREET DESIGN
HUBBARD STREET

SECTION 29, TOWNSHIP 20 SOUTH, RANGE 62 EAST, M.D.B. & M.
CLARK COUNTY
NEVADA

SHEET 3 OF 3
PROJ. NO. 1078-80A-1