



NOTE:
E.G. at Limits of Construction

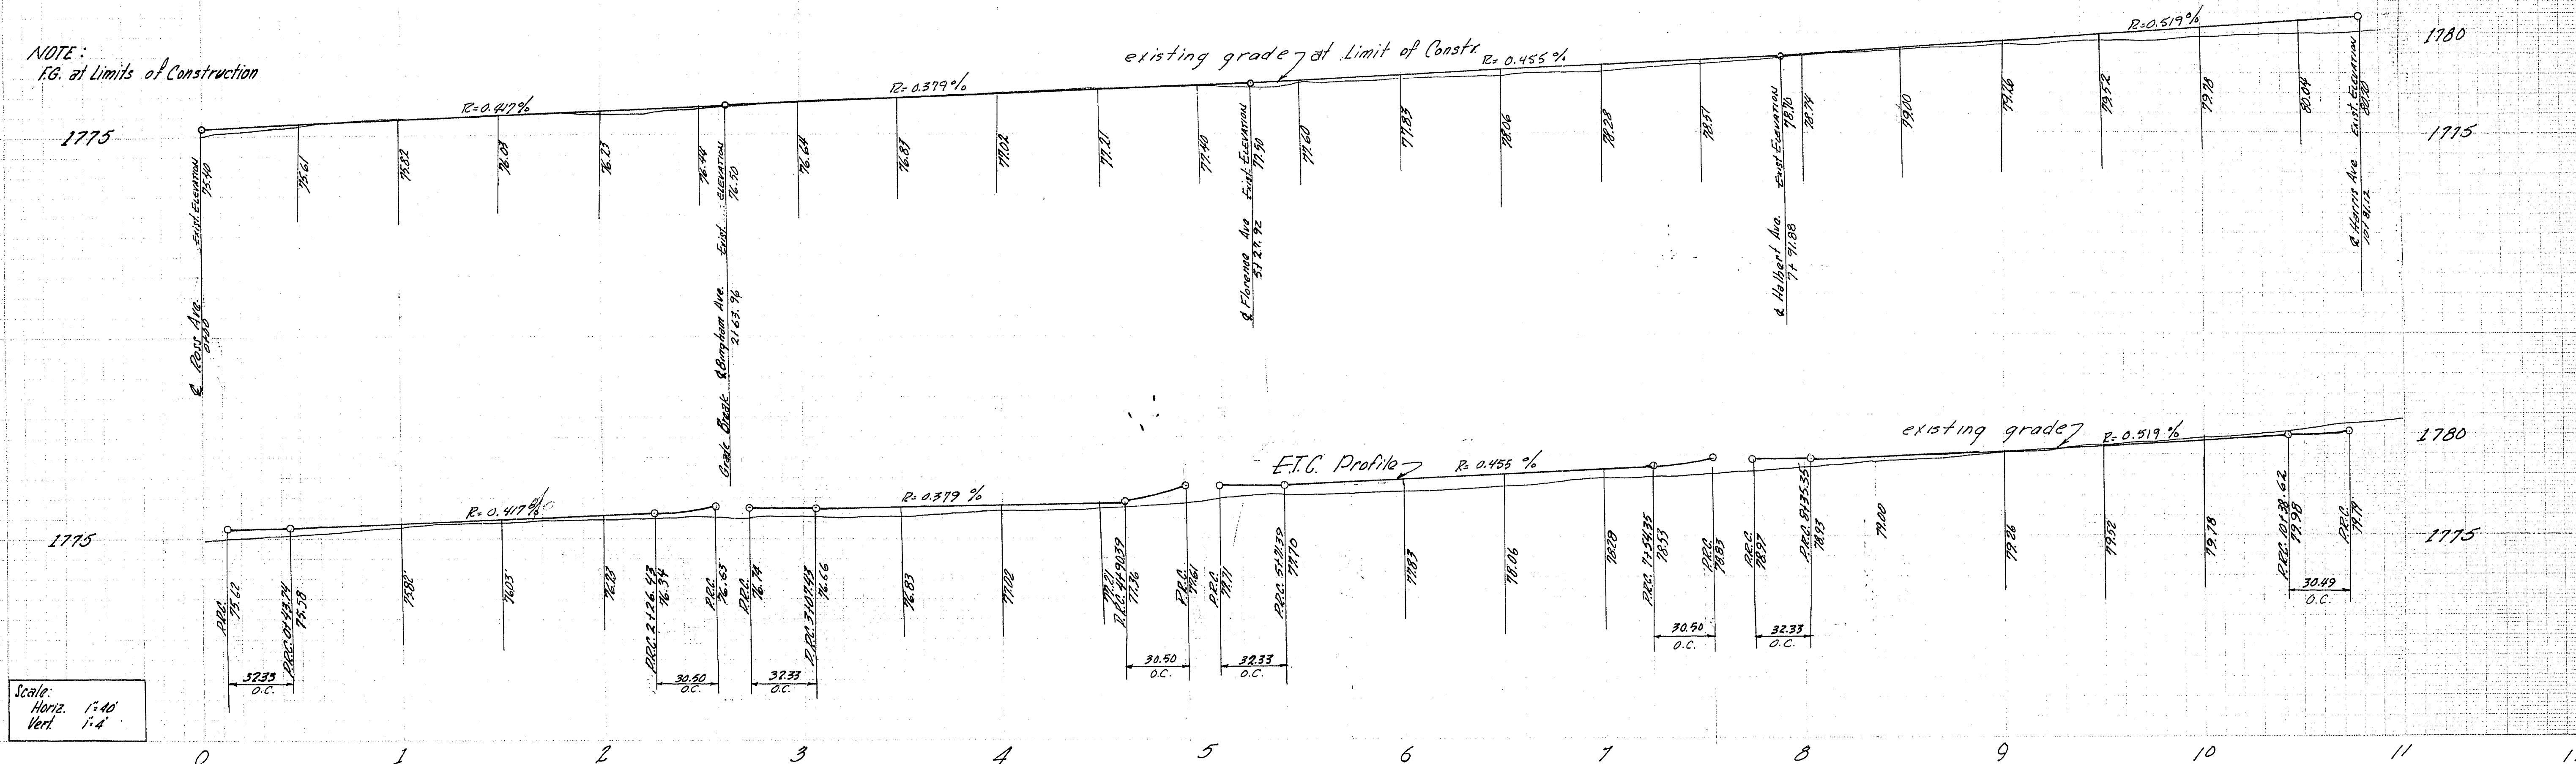

Scale:
Horiz. 1"=40'
Vert. 1"=4'

NOTE:
Match old pavement to new with 1/4" A.C. on max. 8:1 slope.

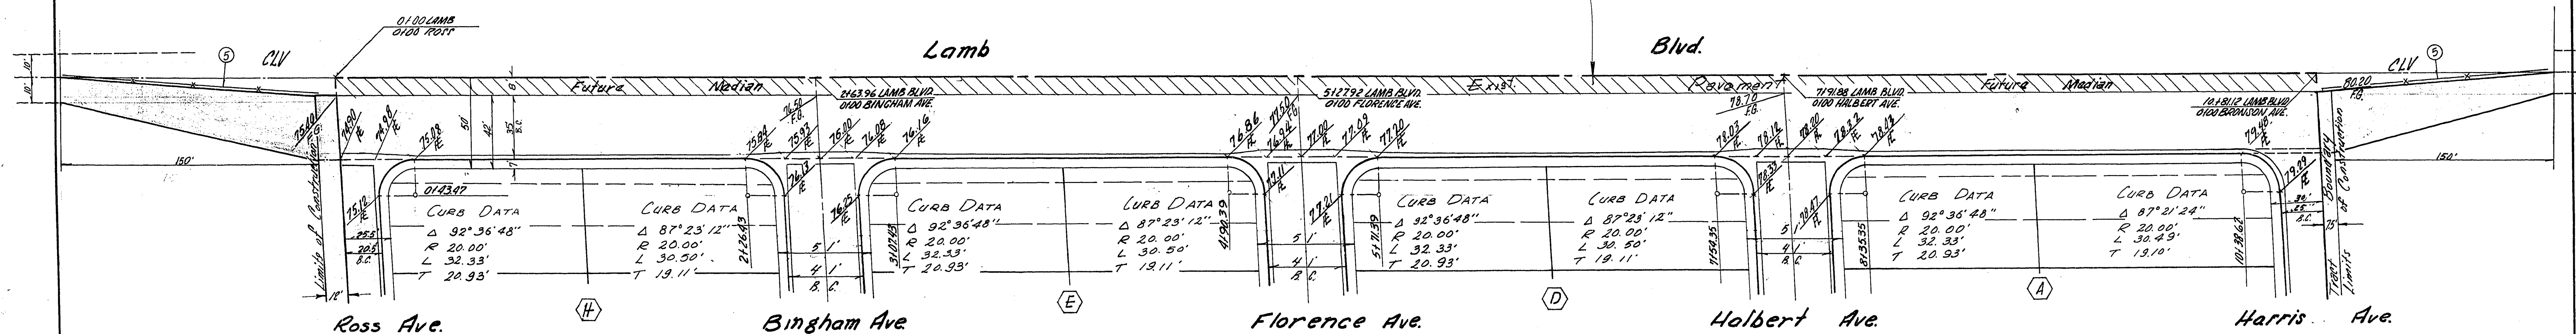

Scale 1"=40'

- Construction Notes
- 1- Construct Asphaltic Concrete as per standard detail No. 1
 - 2- Construct 1/2" type curb & gutter as per standard detail No. 5-B
 - 3- Construct standard gutter as per standard detail No. 5-D
 - 4- Construct standard sidewalk as per standard detail No. 5-C
 - 5- Provide standard barricade with reflectorized markers.

C.P. Jones 12-9-63

BM ~ CLV 403 ELEV. 1774.93
 NW CORNER LAMB & BONANZA
 BM ~ CLV 334 ELEV. 1758.76

Submitted By:
 Victor G. Kramelguer E.C.E. 1511
 12-6-63
 City Engineer - No. 376

Boulder Heights Addition
 Tract No. 1
 Street Plans
 Date: 11-7-63

Sheet:
 2
 O.P.

1074-980-1