
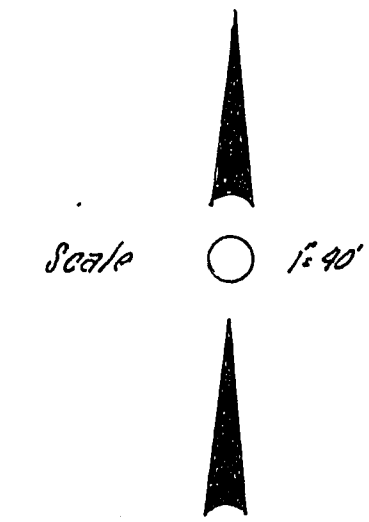
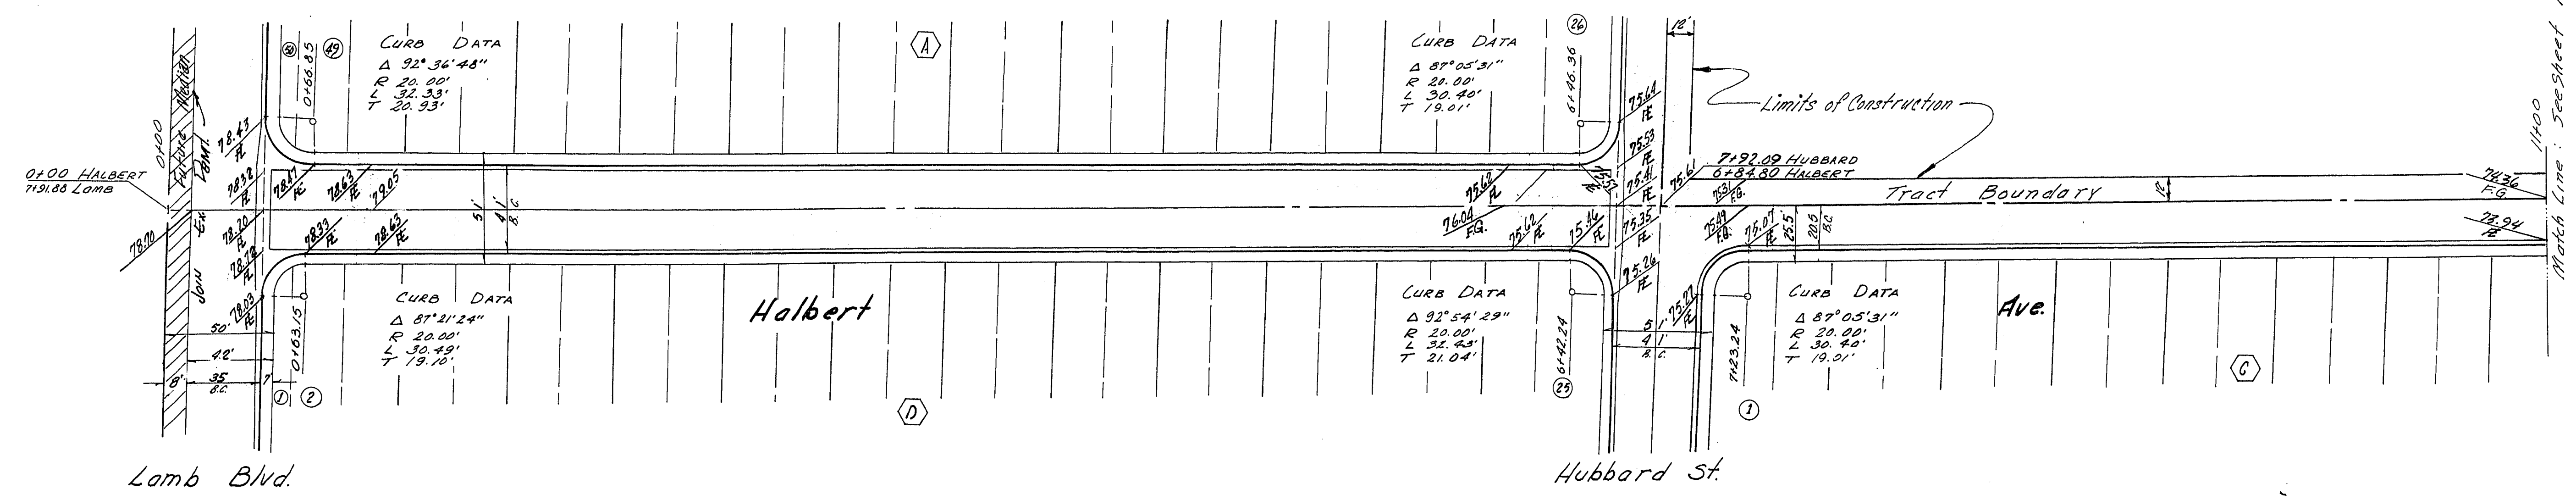


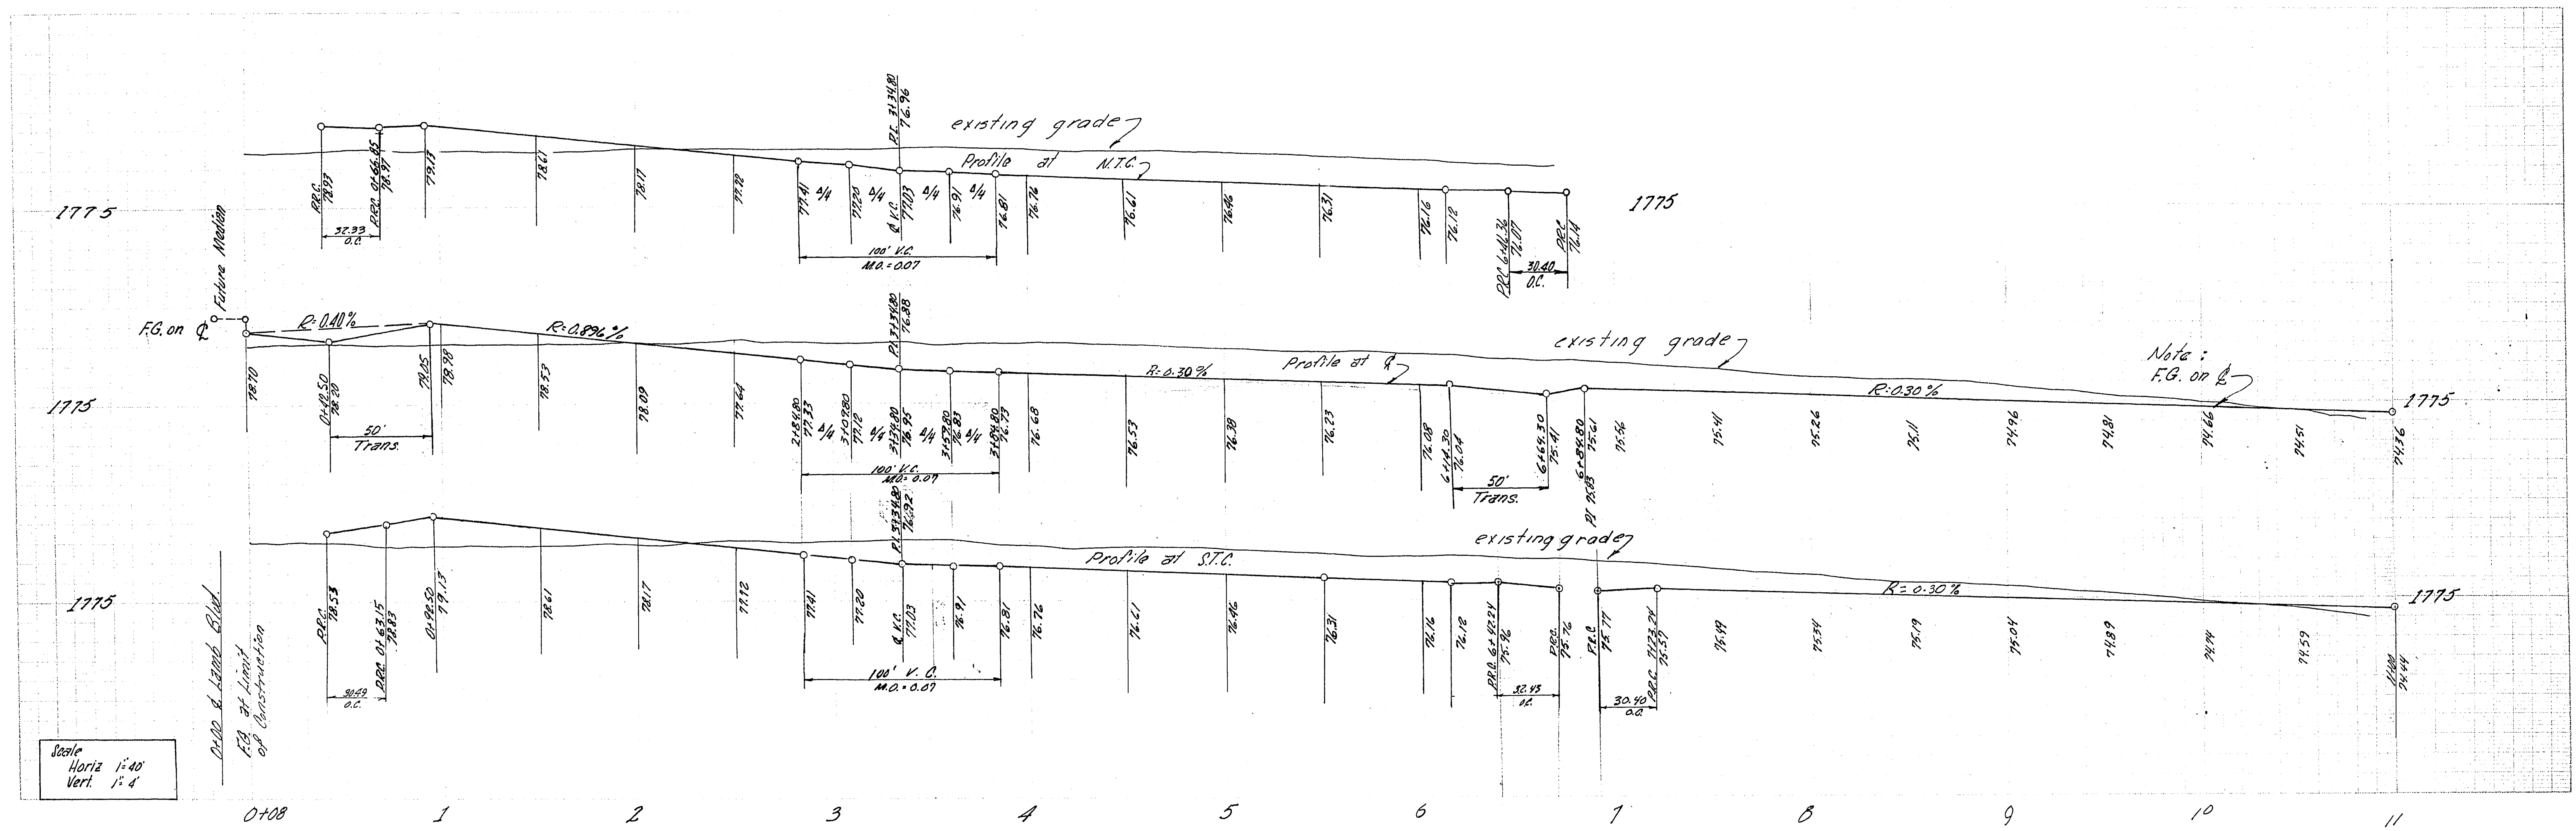

- Construction Notes**
1. Construct Asphaltic Concrete as per standard detail sh. no. 1
 2. Construct 'L' type curb & gutter as per standard detail No. 5-B
 3. Construct standard Valley gutter as per standard detail No. 5-10
 4. Construct standard sidewalk as per standard detail No. 5-6

Submitted By: <i>Victor G. Kramelbauer</i> City Engineer No. 396		Boulder Heights Addition Tract No. 1		Sheet 4
Drawn By: <i>P. Weir</i>		Checked By: <i>P. Weir</i>		Date 11/12/63
City Engineer No. 396		Scale 1" = 40'		OF