

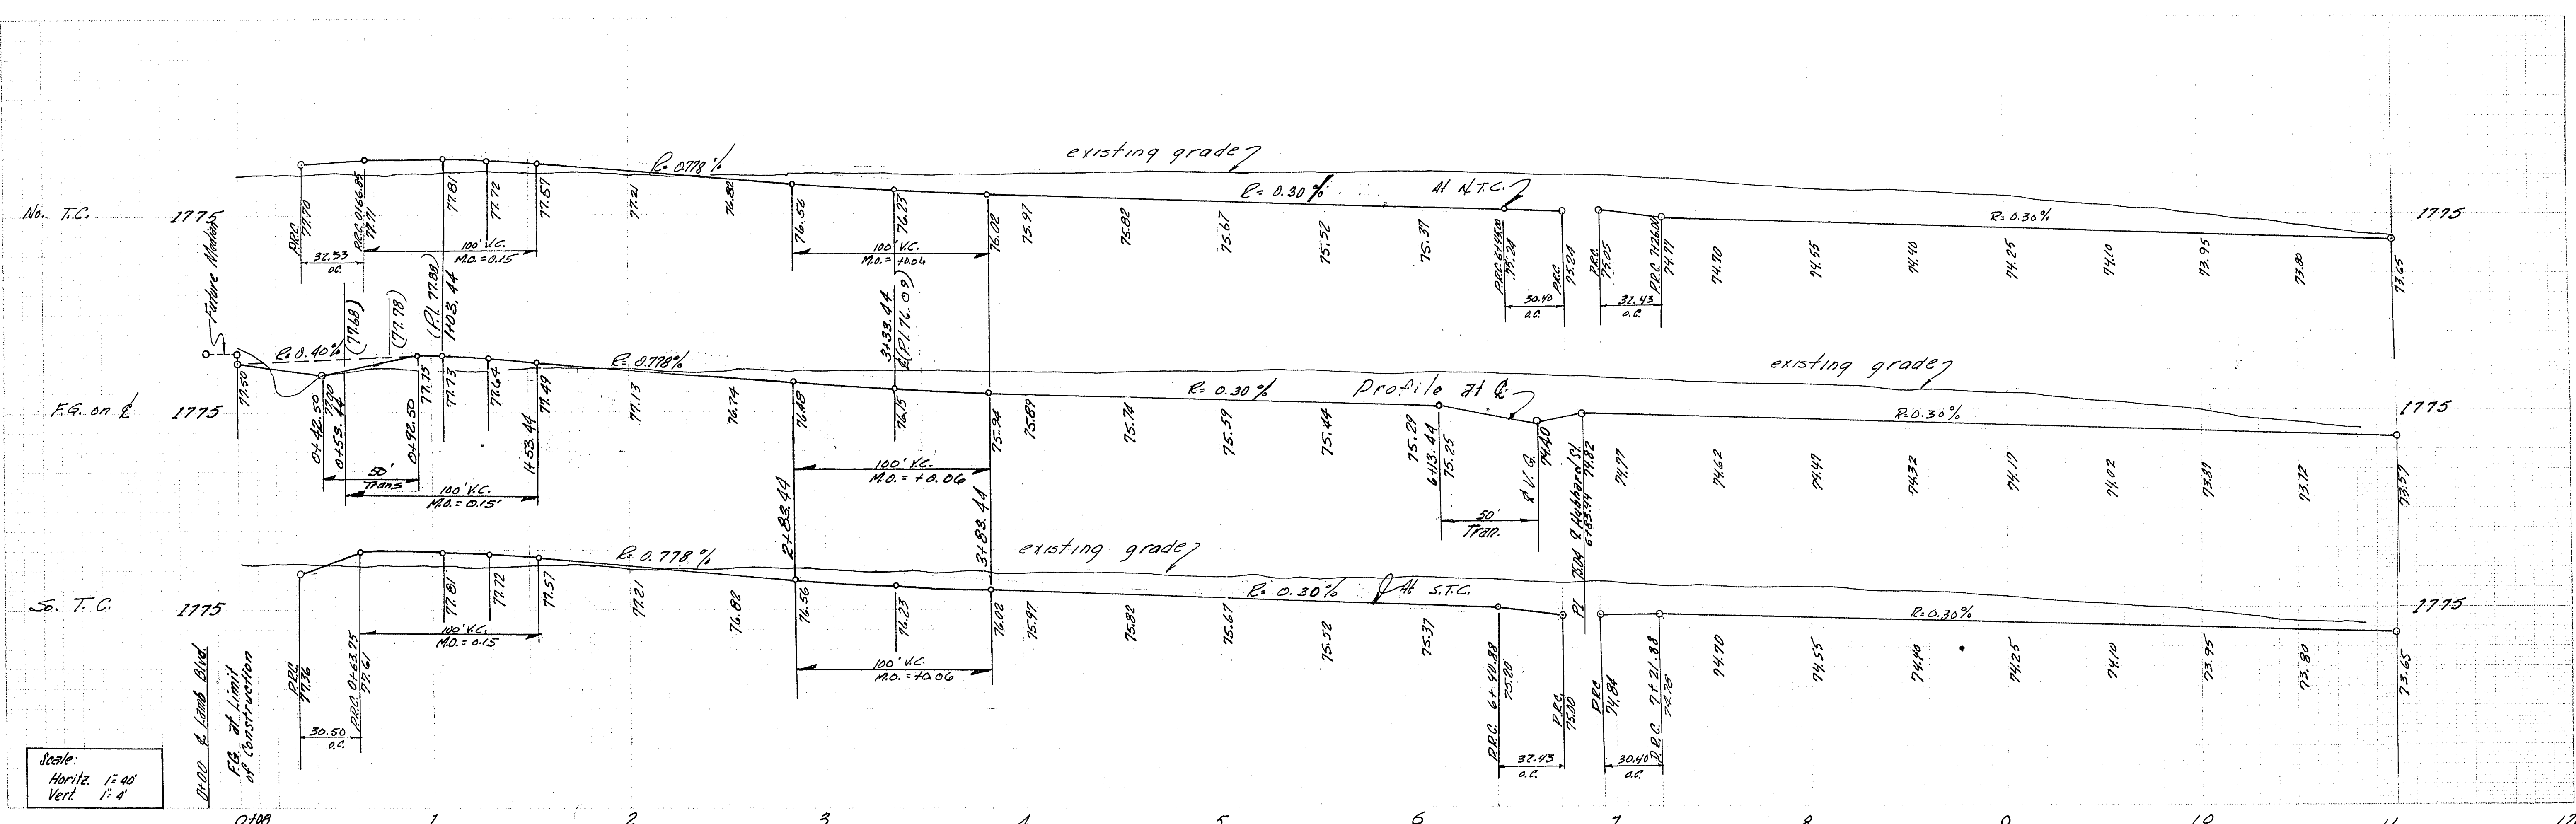


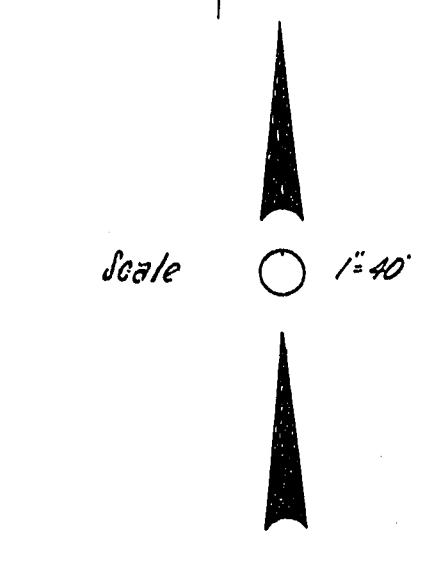

Scale:
Horiz. 1"=40'
Vert. 1"=4'

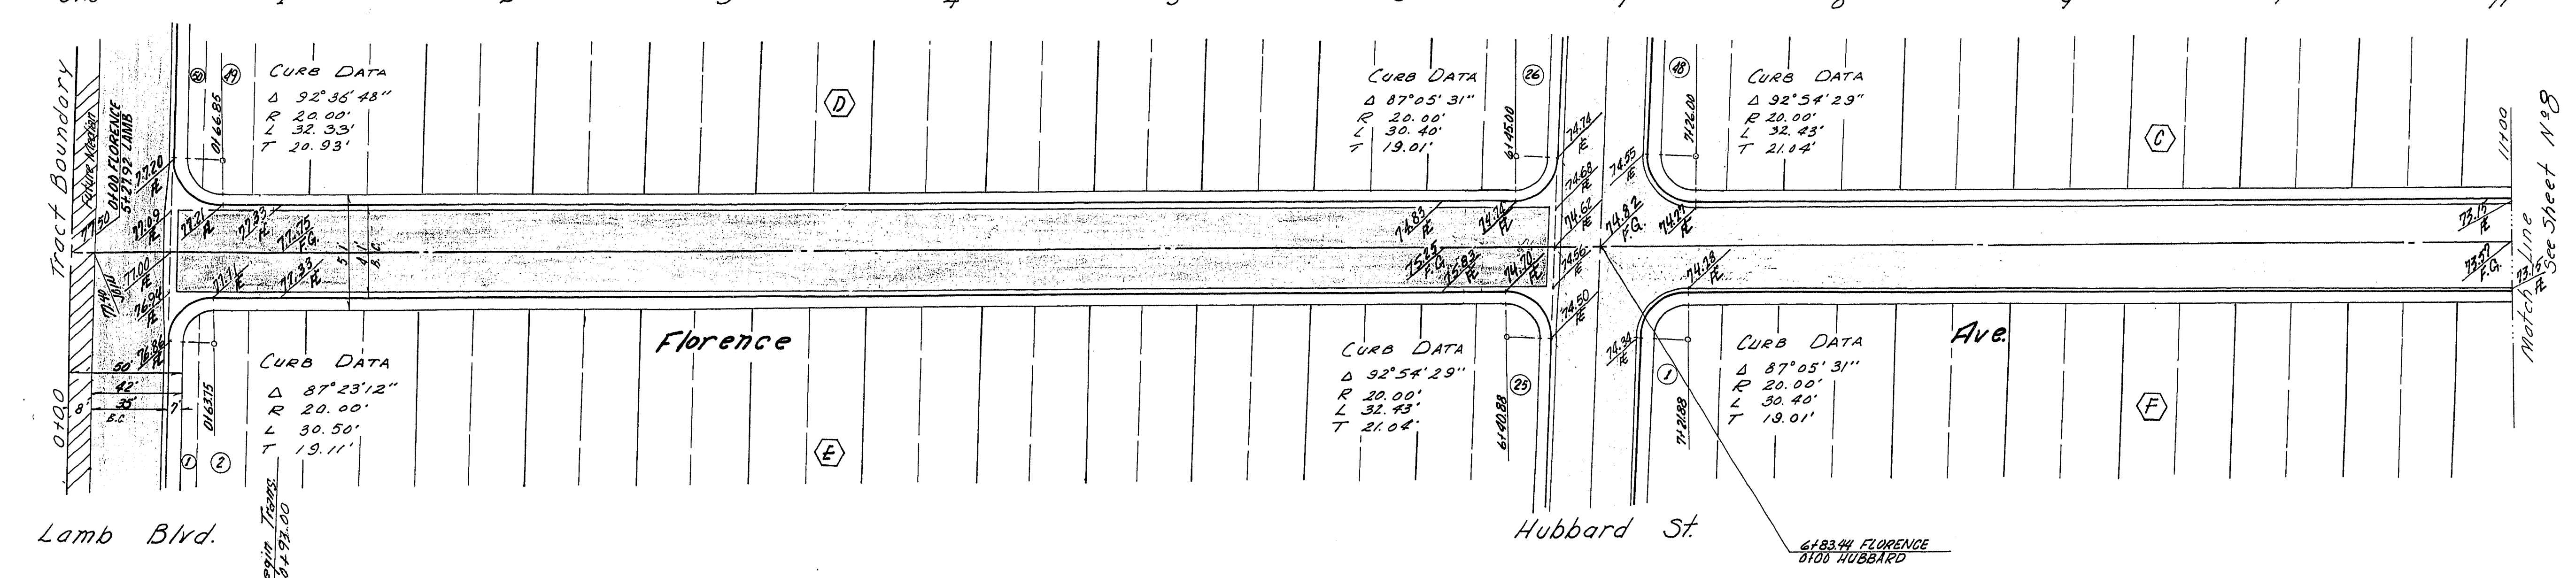

- Construction Notes**
1. Construct Asphaltic Concrete as per standard detail sh. no. 1
 2. Construct 4" type Curb & gutter as per standard detail No. 5-B
 3. Construct standard Valley gutter as per standard detail No. 5-10
 4. Construct standard Sidewalk as per standard detail No. 5-6

Submitted By: <i>[Signature]</i>		Boulder Heights Addition		Sheet: 5
Checked By: <i>[Signature]</i>		Tract No. 1		
Approved By: <i>[Signature]</i>		Street Plans		
Date: 12-5-63		Drawn By: <i>[Signature]</i>		
City Engineer: <i>[Signature]</i>		Checked By: <i>[Signature]</i>		
Date: 12-9-63		Scale: 1"=40'		
City Engineer: <i>[Signature]</i>		Date: 12-9-63		