



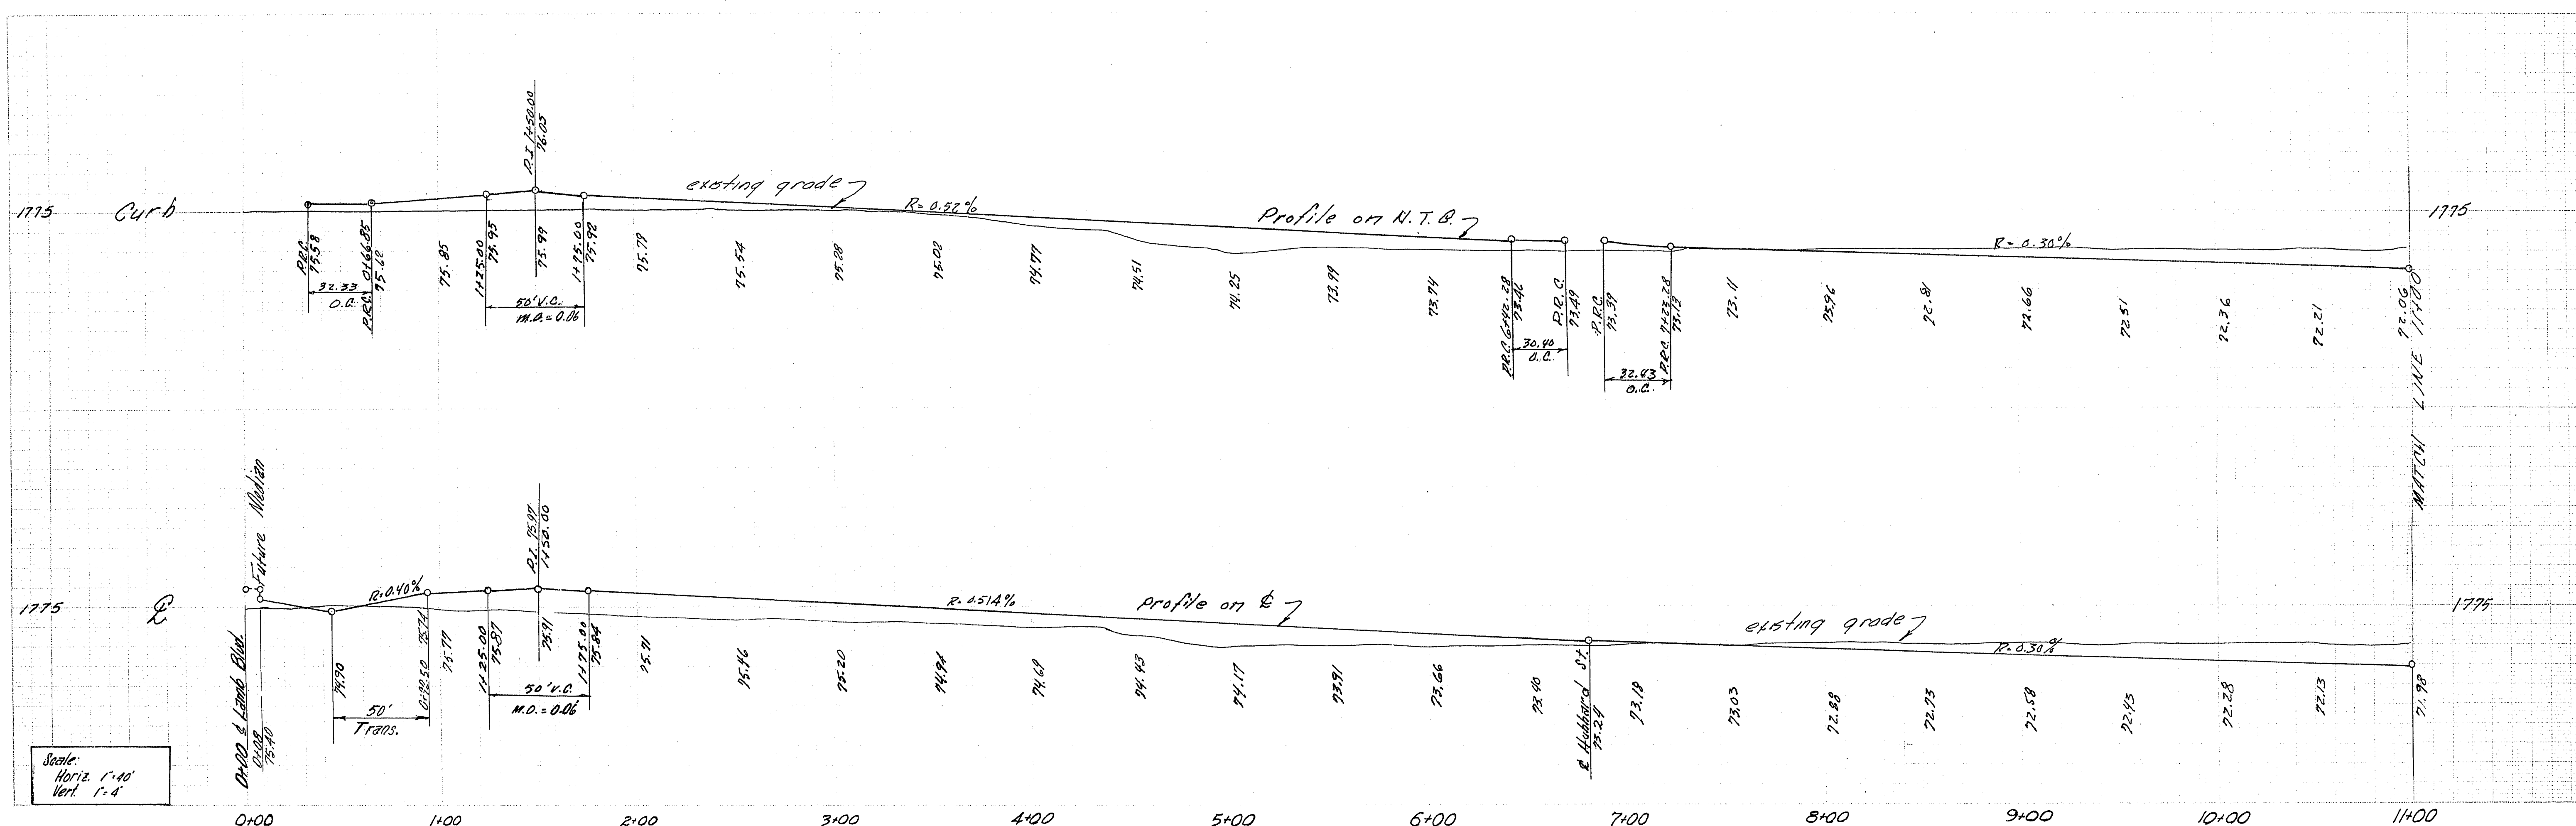

Scale:
 Horiz. 1"=40'
 Vert. 1"=4'

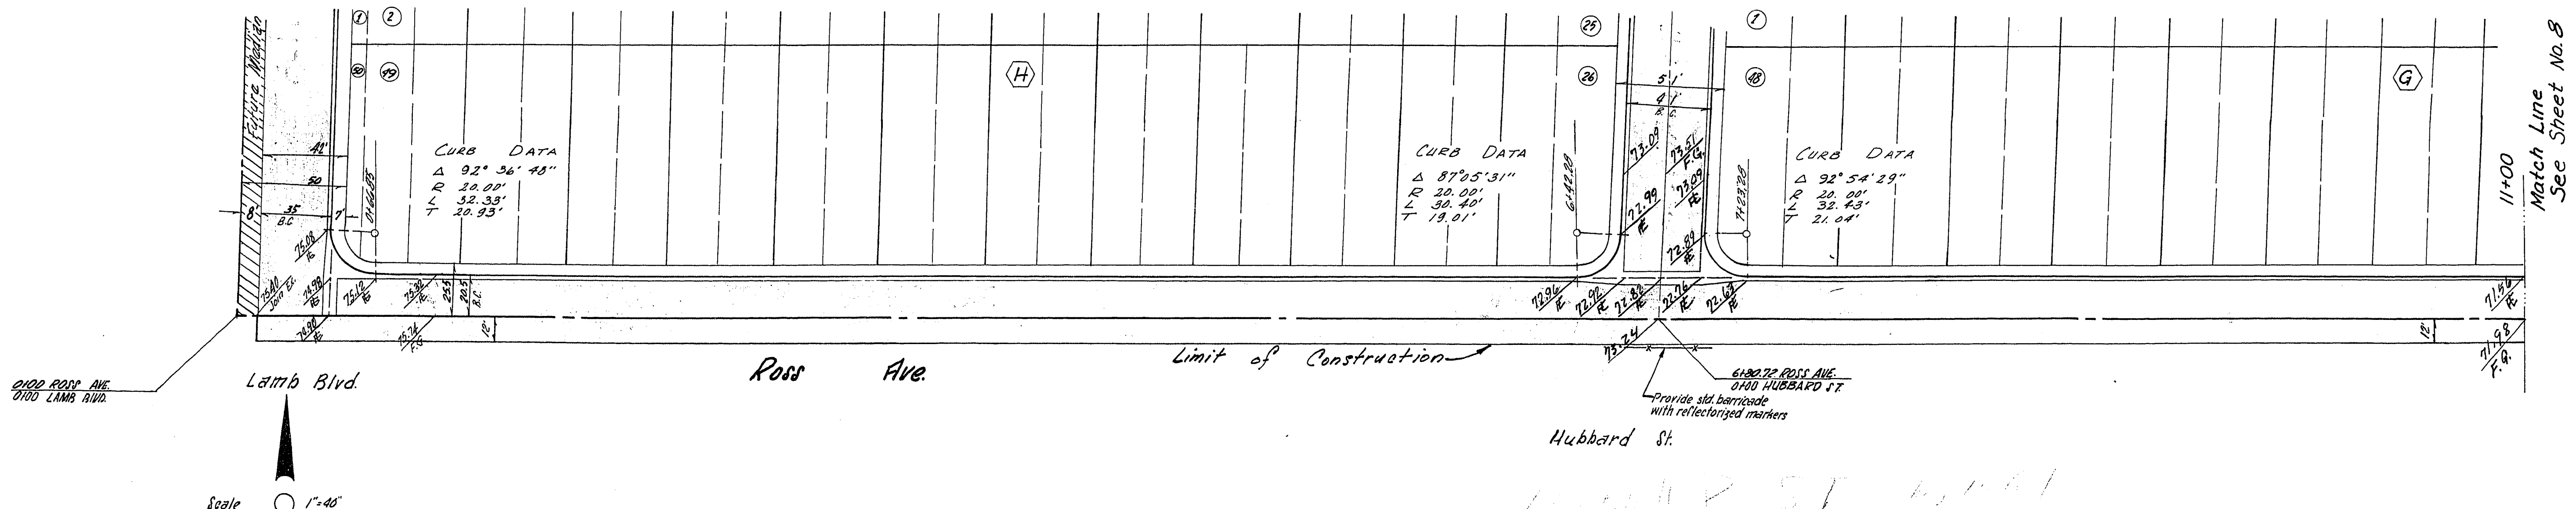

- Construction Notes**
- Construct Asphaltic Concrete as per standard detail sh. no. 1
 - Construct 12" type curb & gutter as per standard detail sh. 5-8
 - Construct standard Valley gutter as per standard detail sh. 5-10
 - Construct standard sidewalk as per standard detail sh. 5-6

Submitted By: Victor & Kromelbauer 12-6-63 City Engineer No. 372		Boulder Heights Addition Tract No. 1 Street Plans Drawn By: R. Burgess Checked By: R. Burgess Scale: 1"=40' Date: 12-6-63		Sheet: 7 OF:
---	--	---	--	--------------------

1074-980-1