
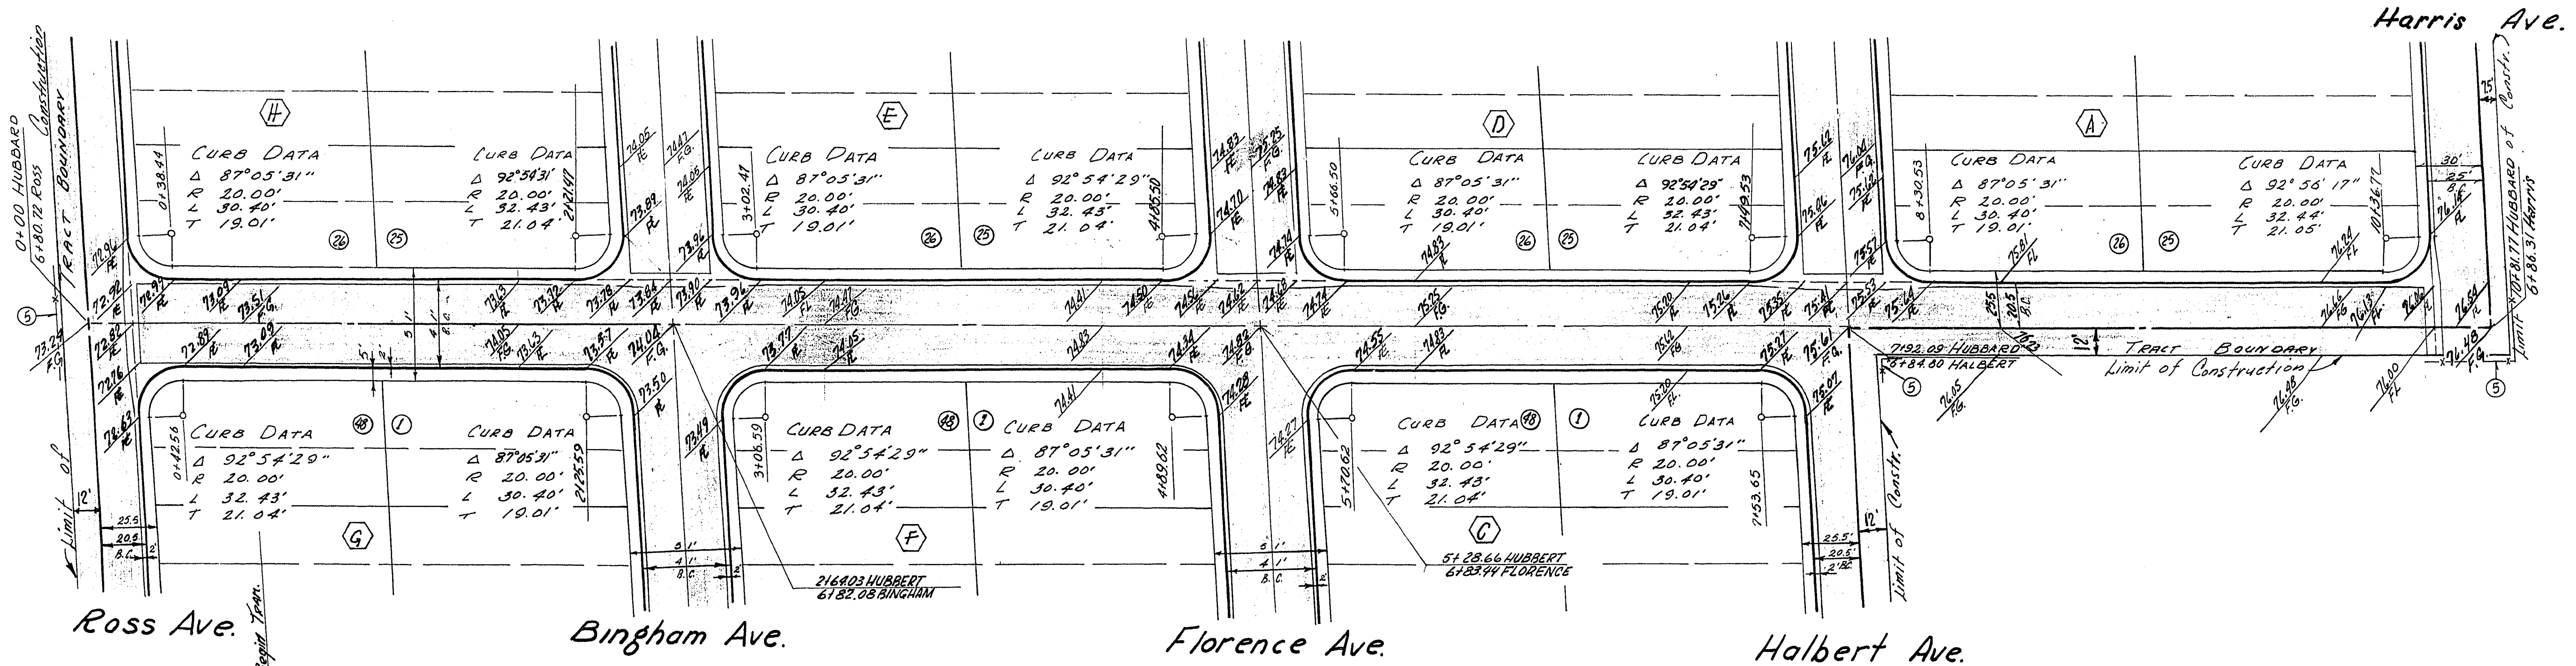


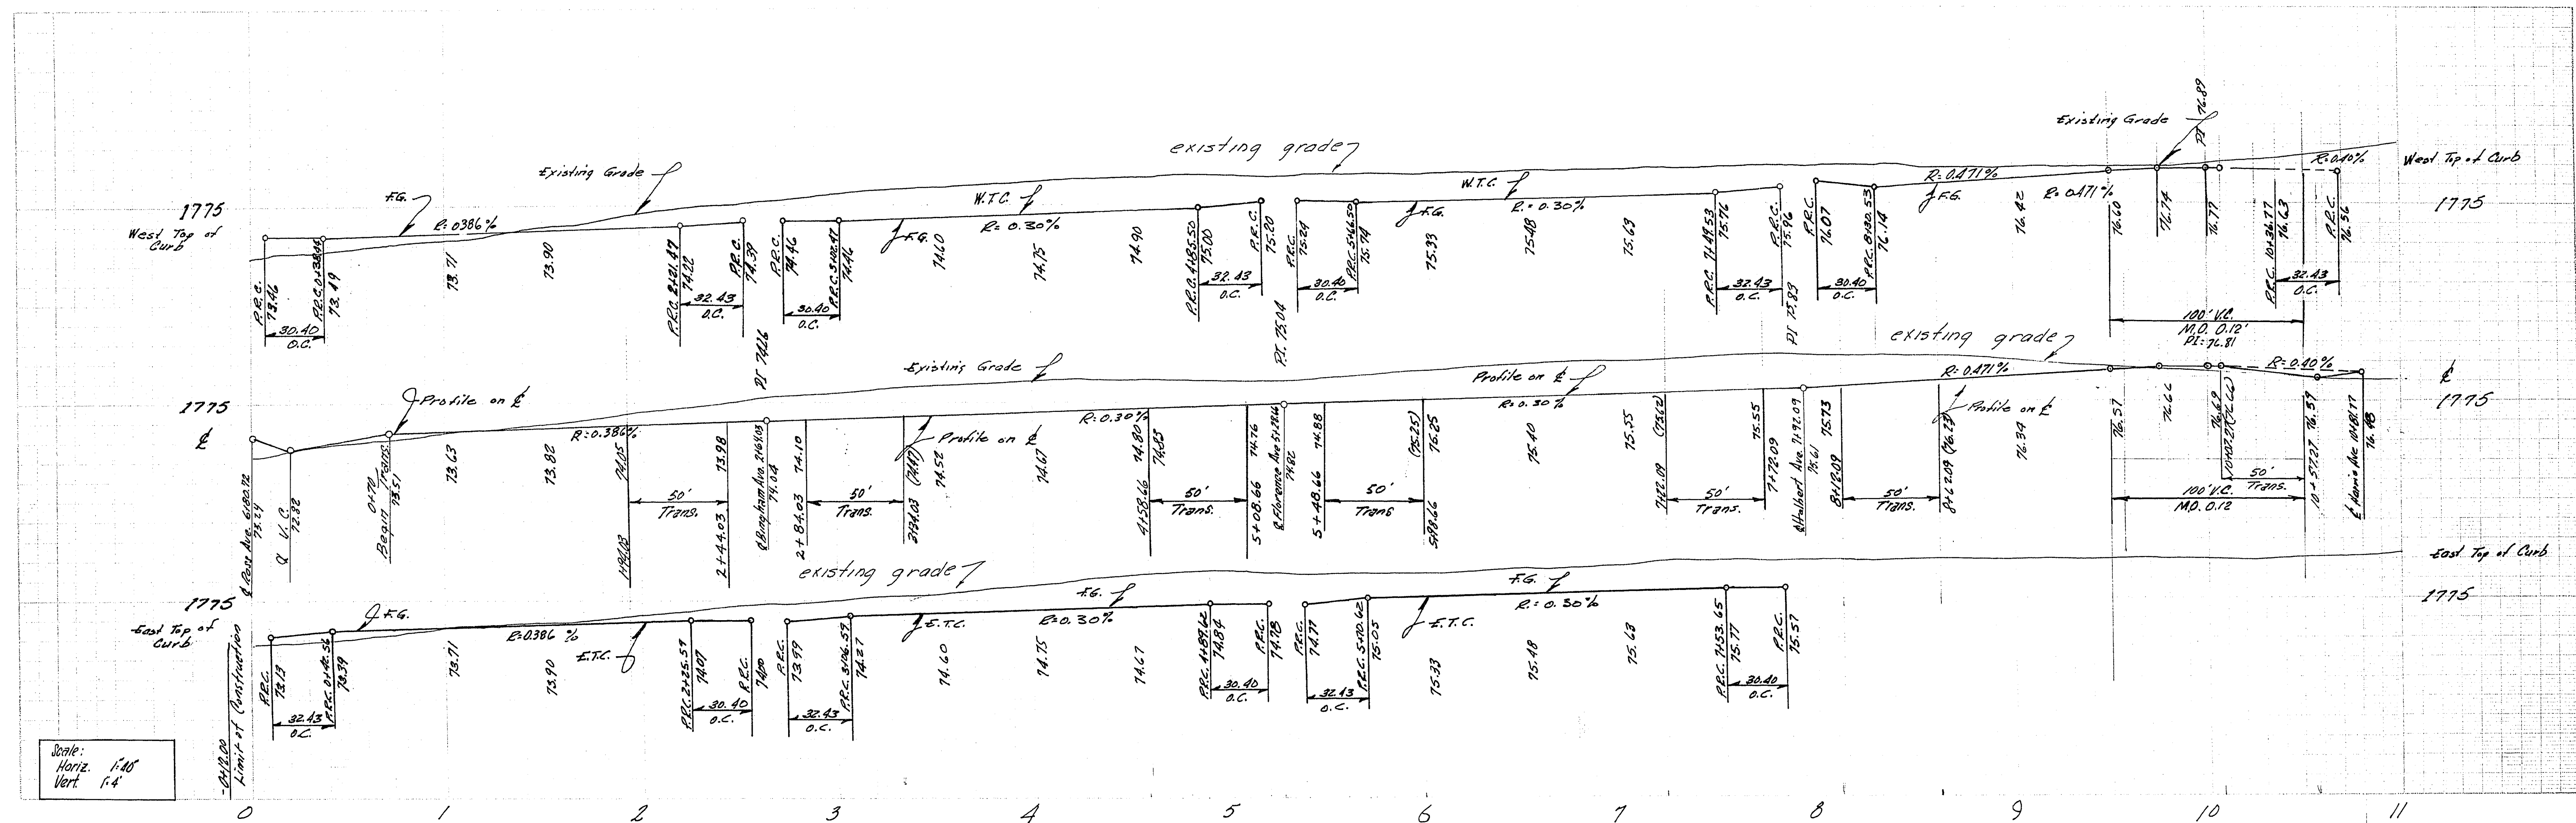

Scale 1"=40'

- Construction Notes**
1. Construct Asphaltic Concrete as per standard detail no. 1
 2. Construct 12" pipe Curb & gutter as per standard detail no. 5-B
 3. Construct standard Valley gutter as per standard detail no. 5-10
 4. Construct standard Sidewalk as per standard detail no. 5-6
 5. Provide standard barricade with reflectorized markers.

Submitted by: Victor G. Frommeltbauer Approved by: R.E. 11/1 Field Engineer Approved by: 12-6-63 City Engineer No. 396	Boulder Heights Addition Tract No. 1 Street Plains Drawn by Checked by 3/4/64 11/14/63	Sheet: 10 OF
--	---	--------------------