

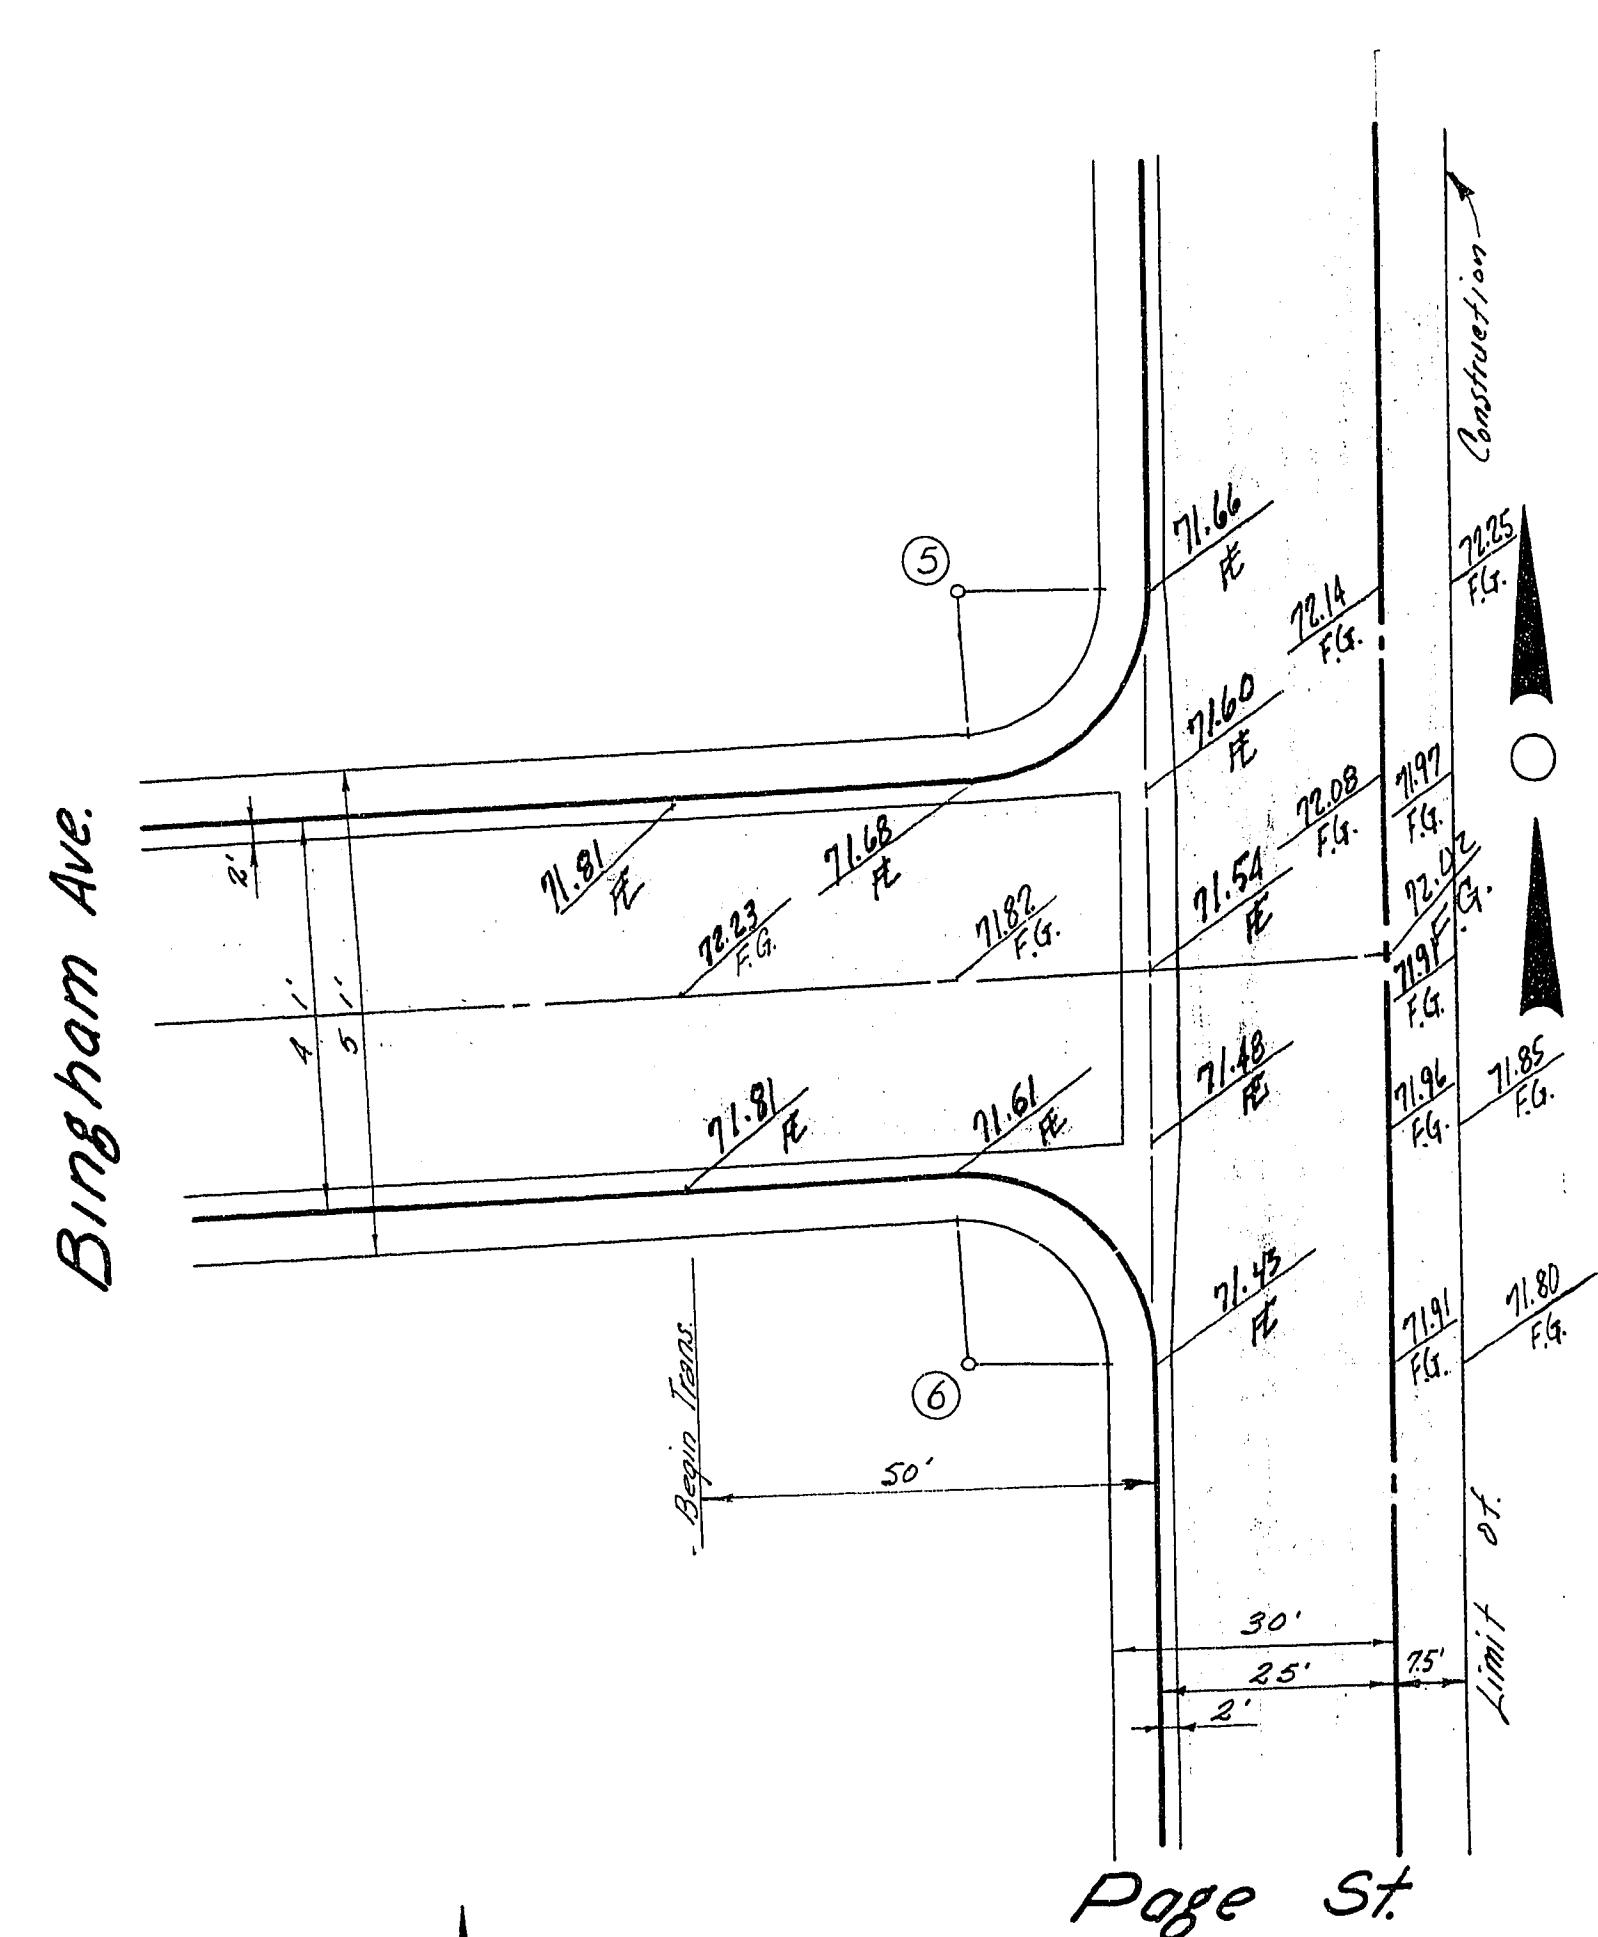
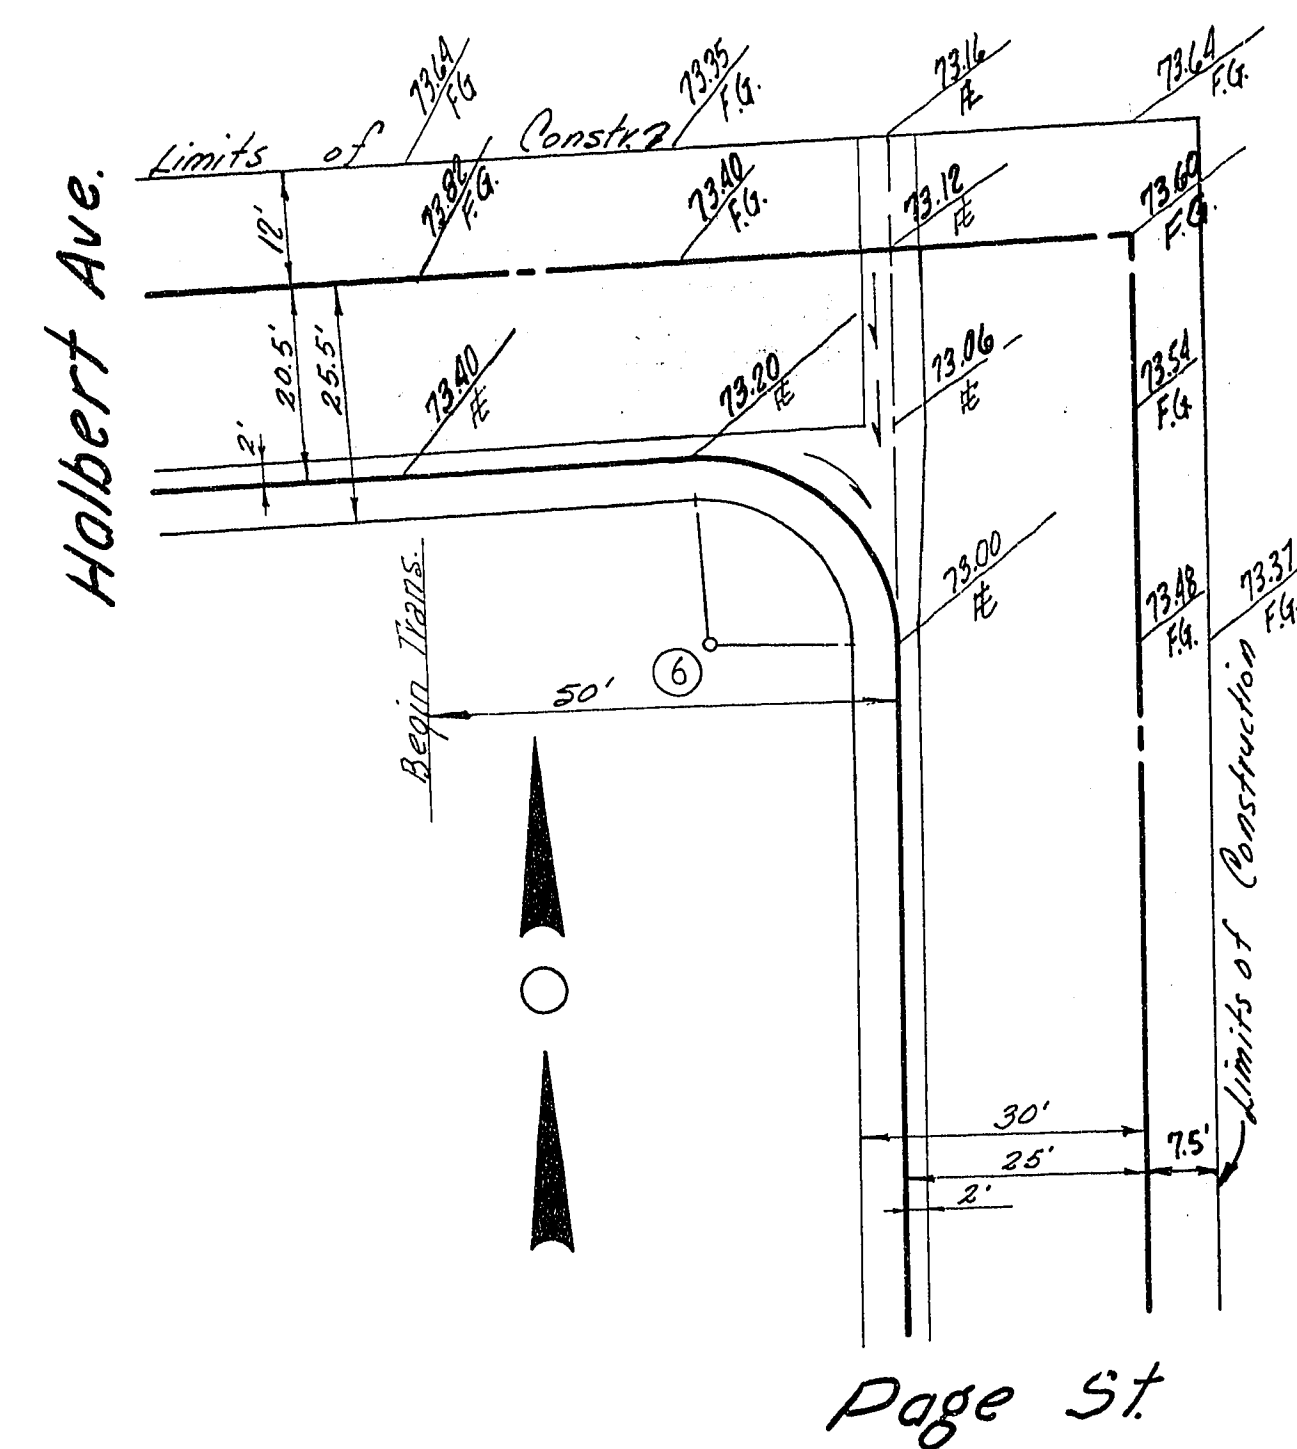
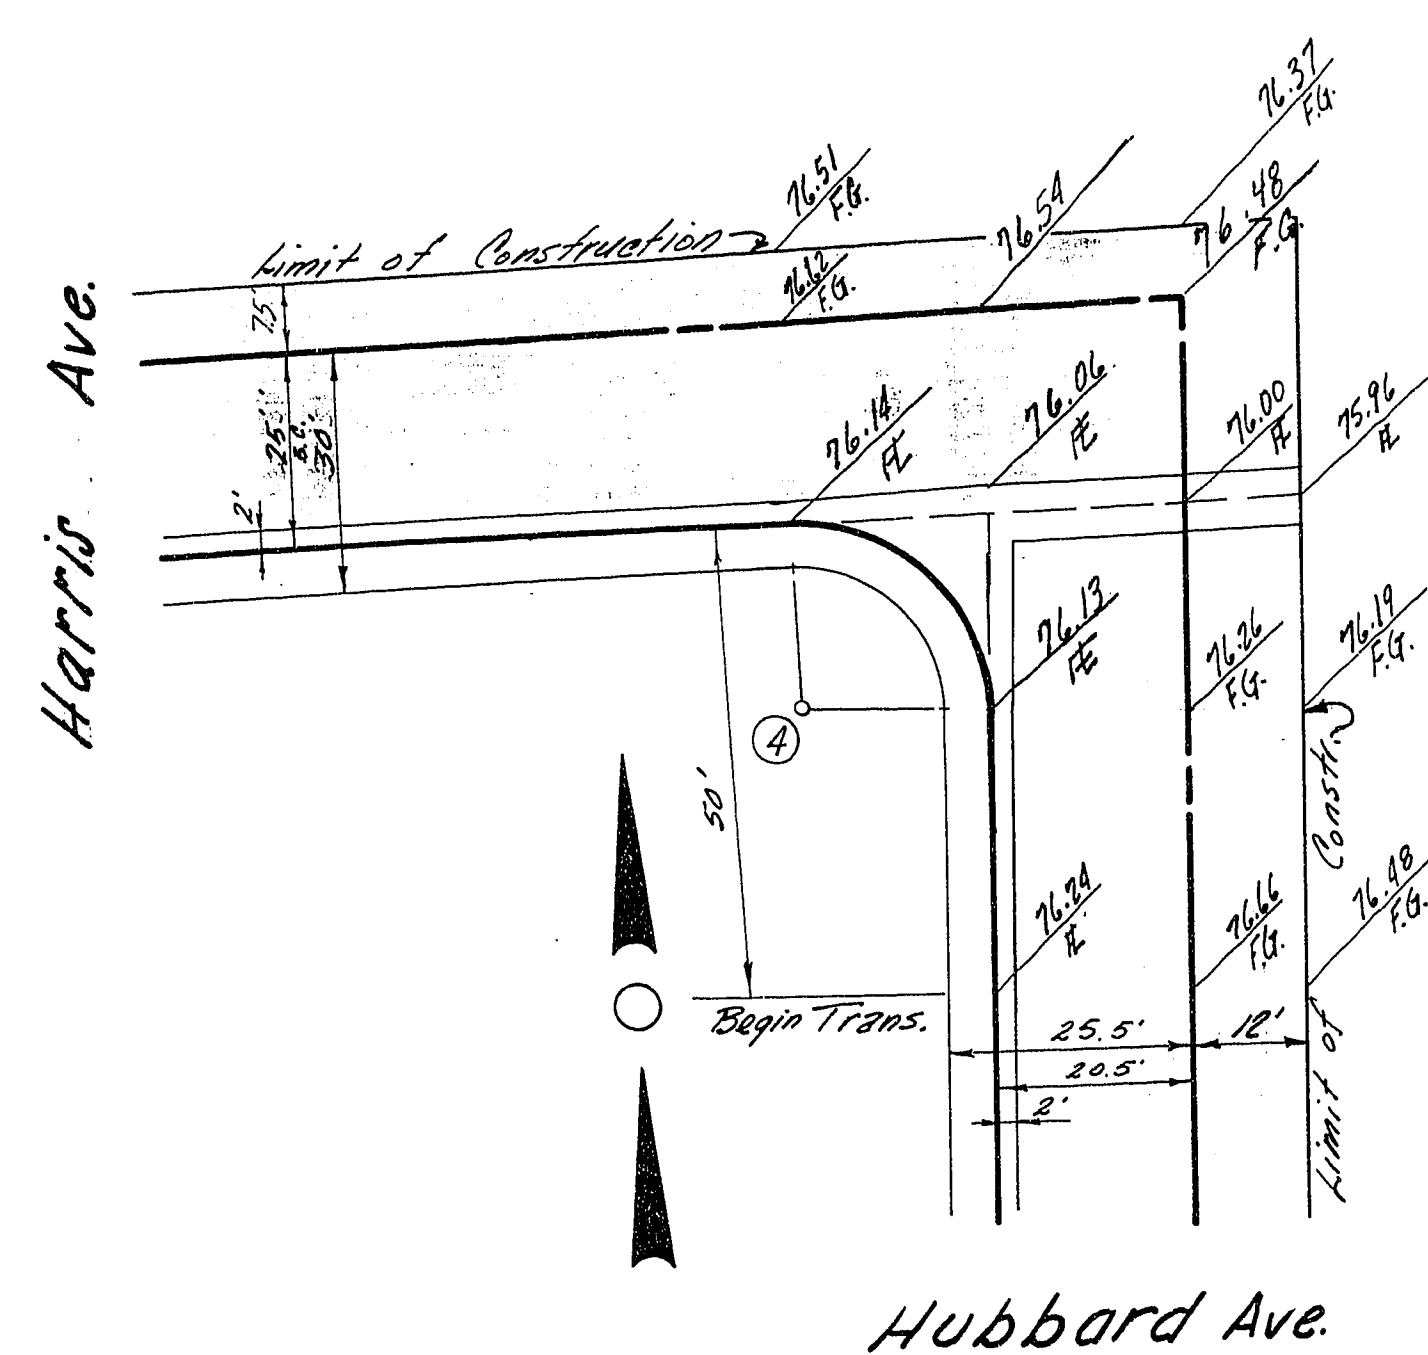
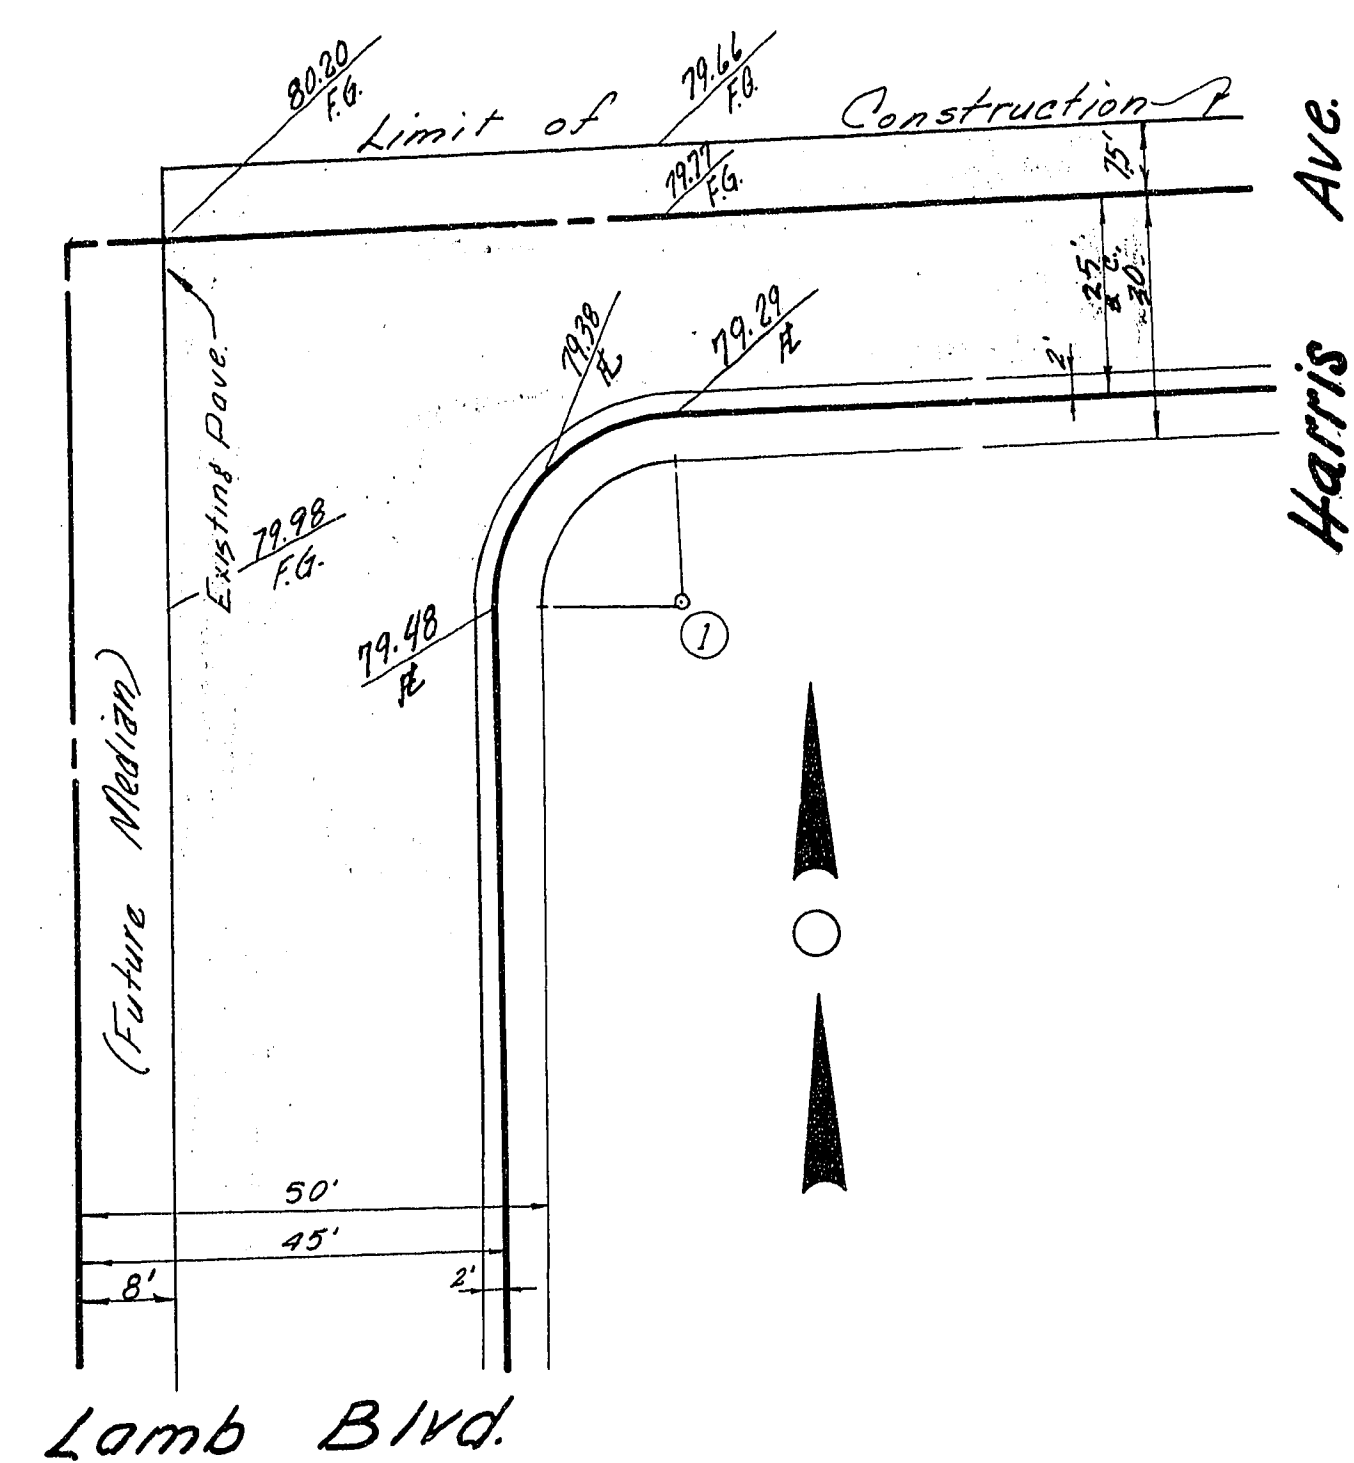
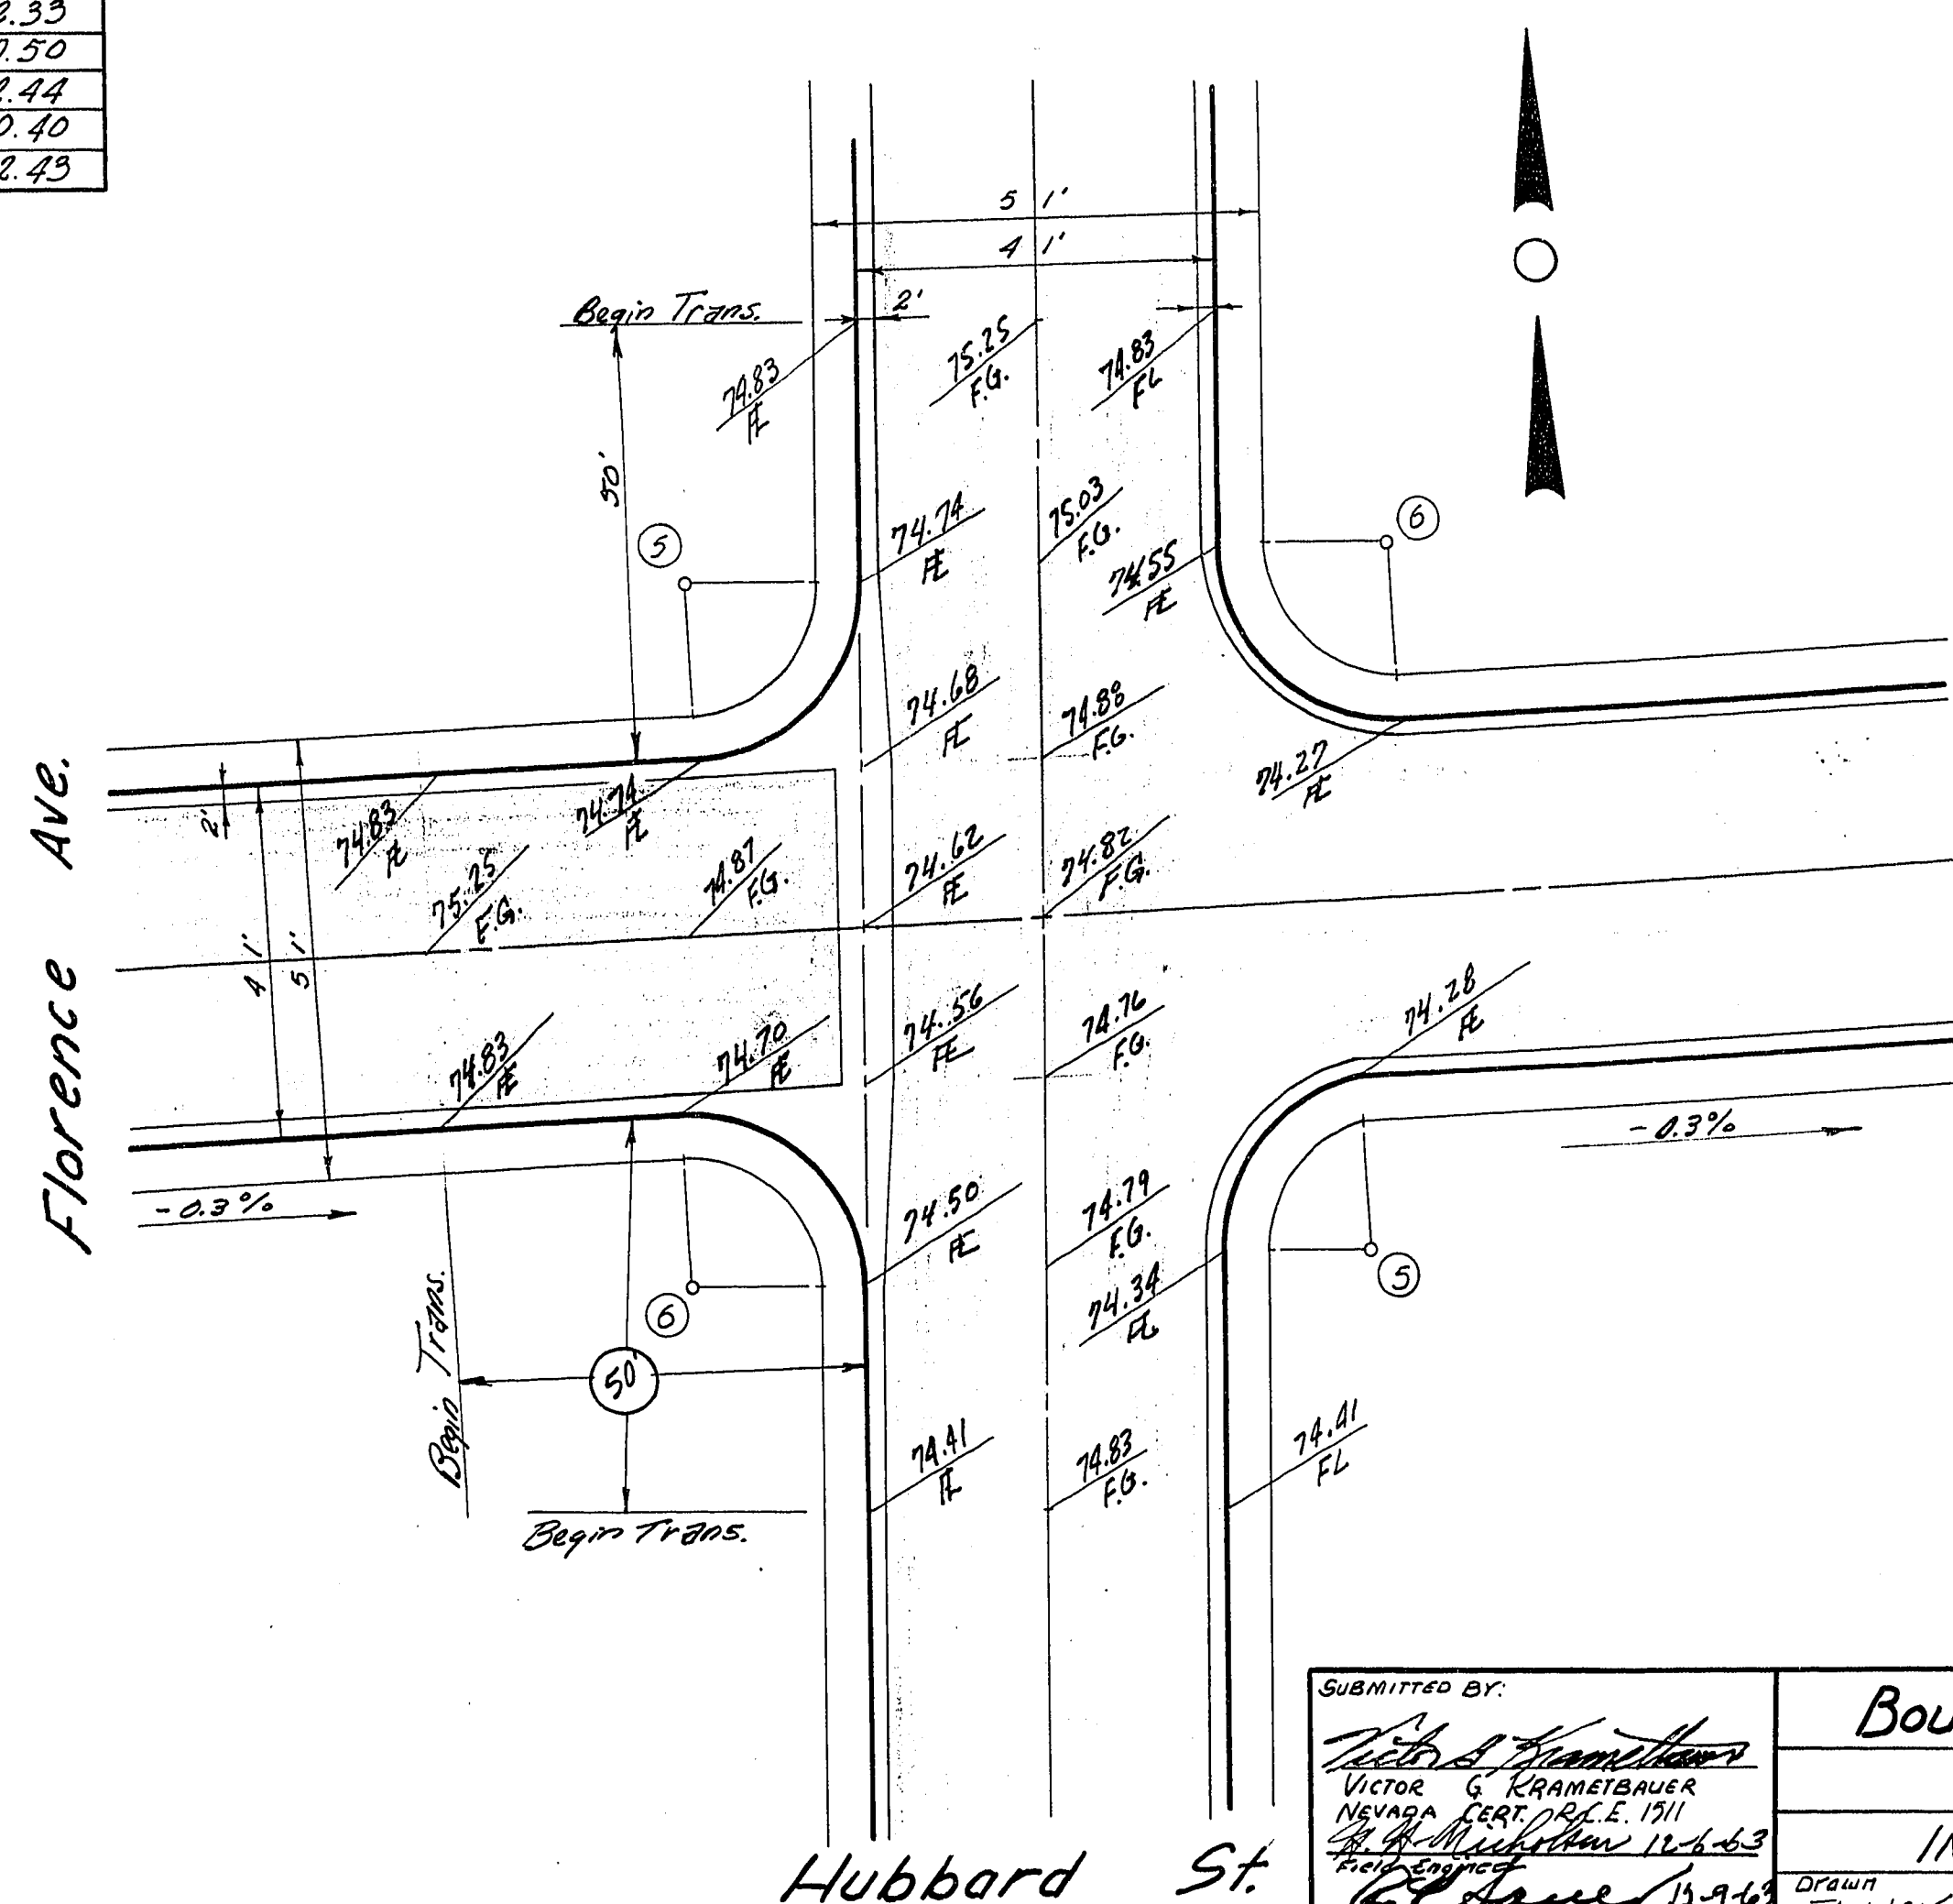


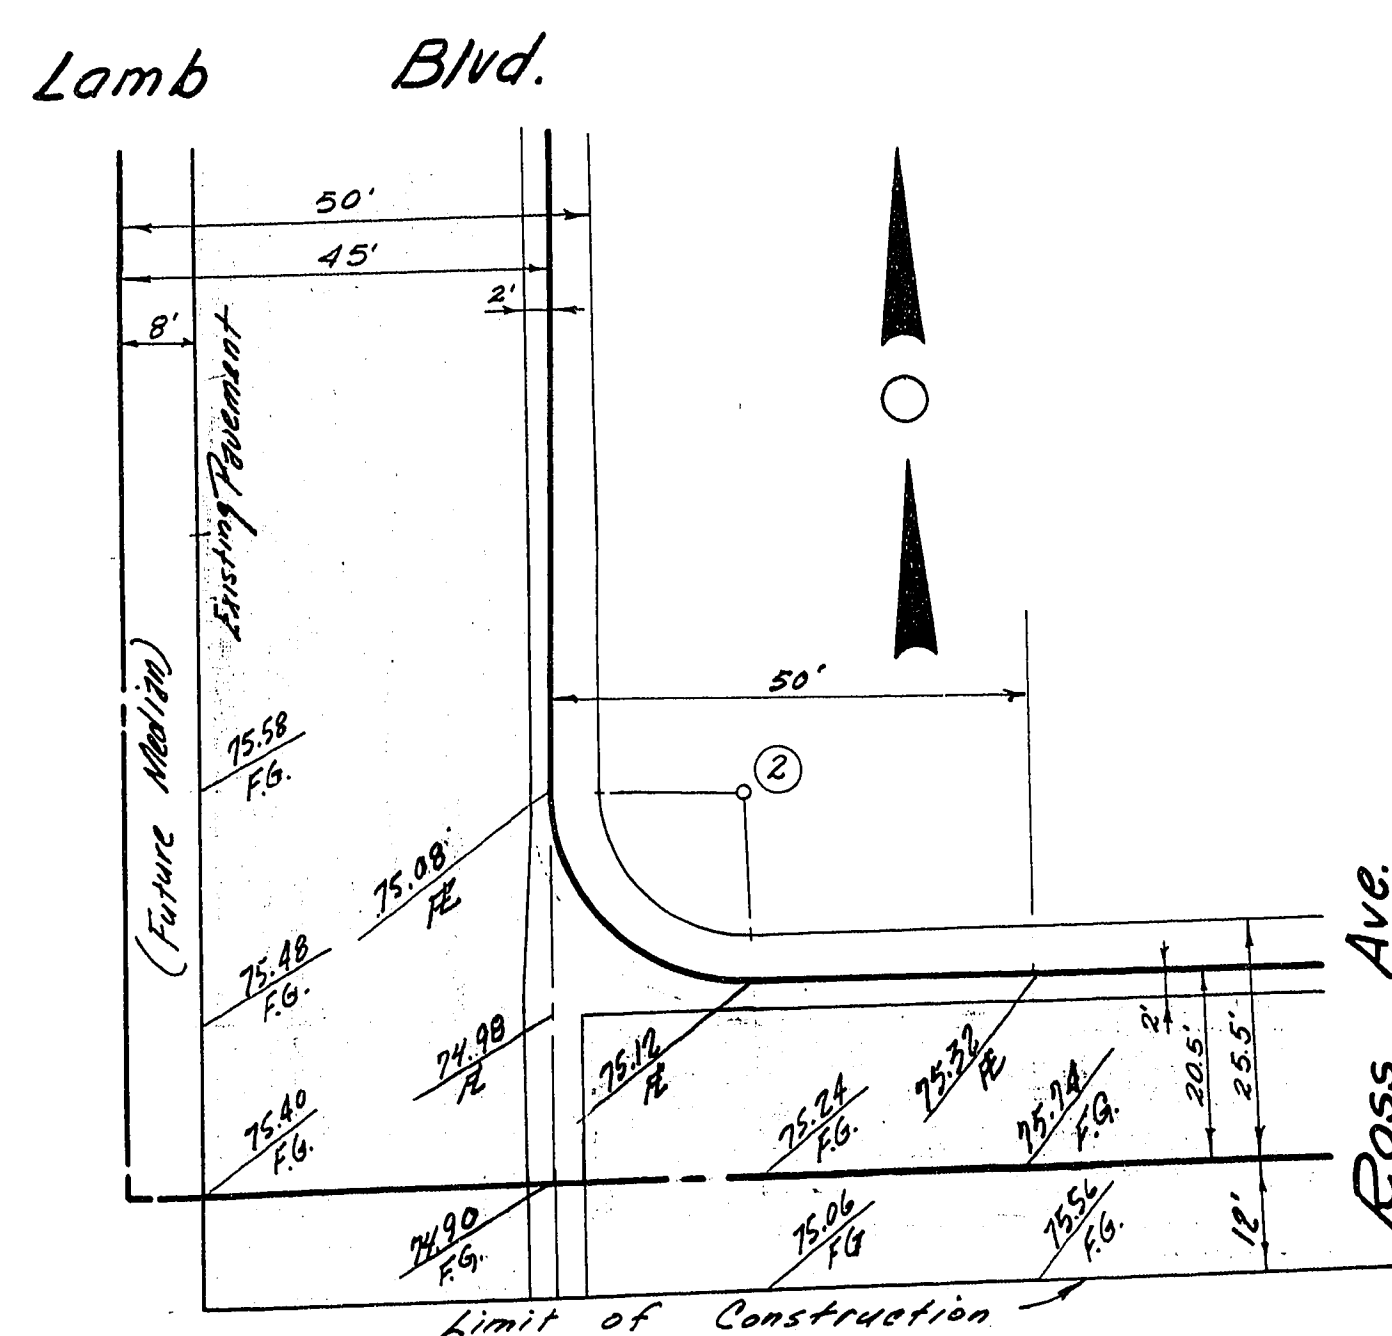

CURB DATA

NO.	DELTA	RAD.	TAN.	LENGTH
①	87°21'24"	20	19.10	30.49
②	92°56'48"	20	20.93	32.33
③	87°23'12"	20	19.11	30.50
④	92°56'17"	20	21.05	32.44
⑤	87°05'31"	20	19.01	30.40
⑥	92°54'29"	20	21.04	32.43

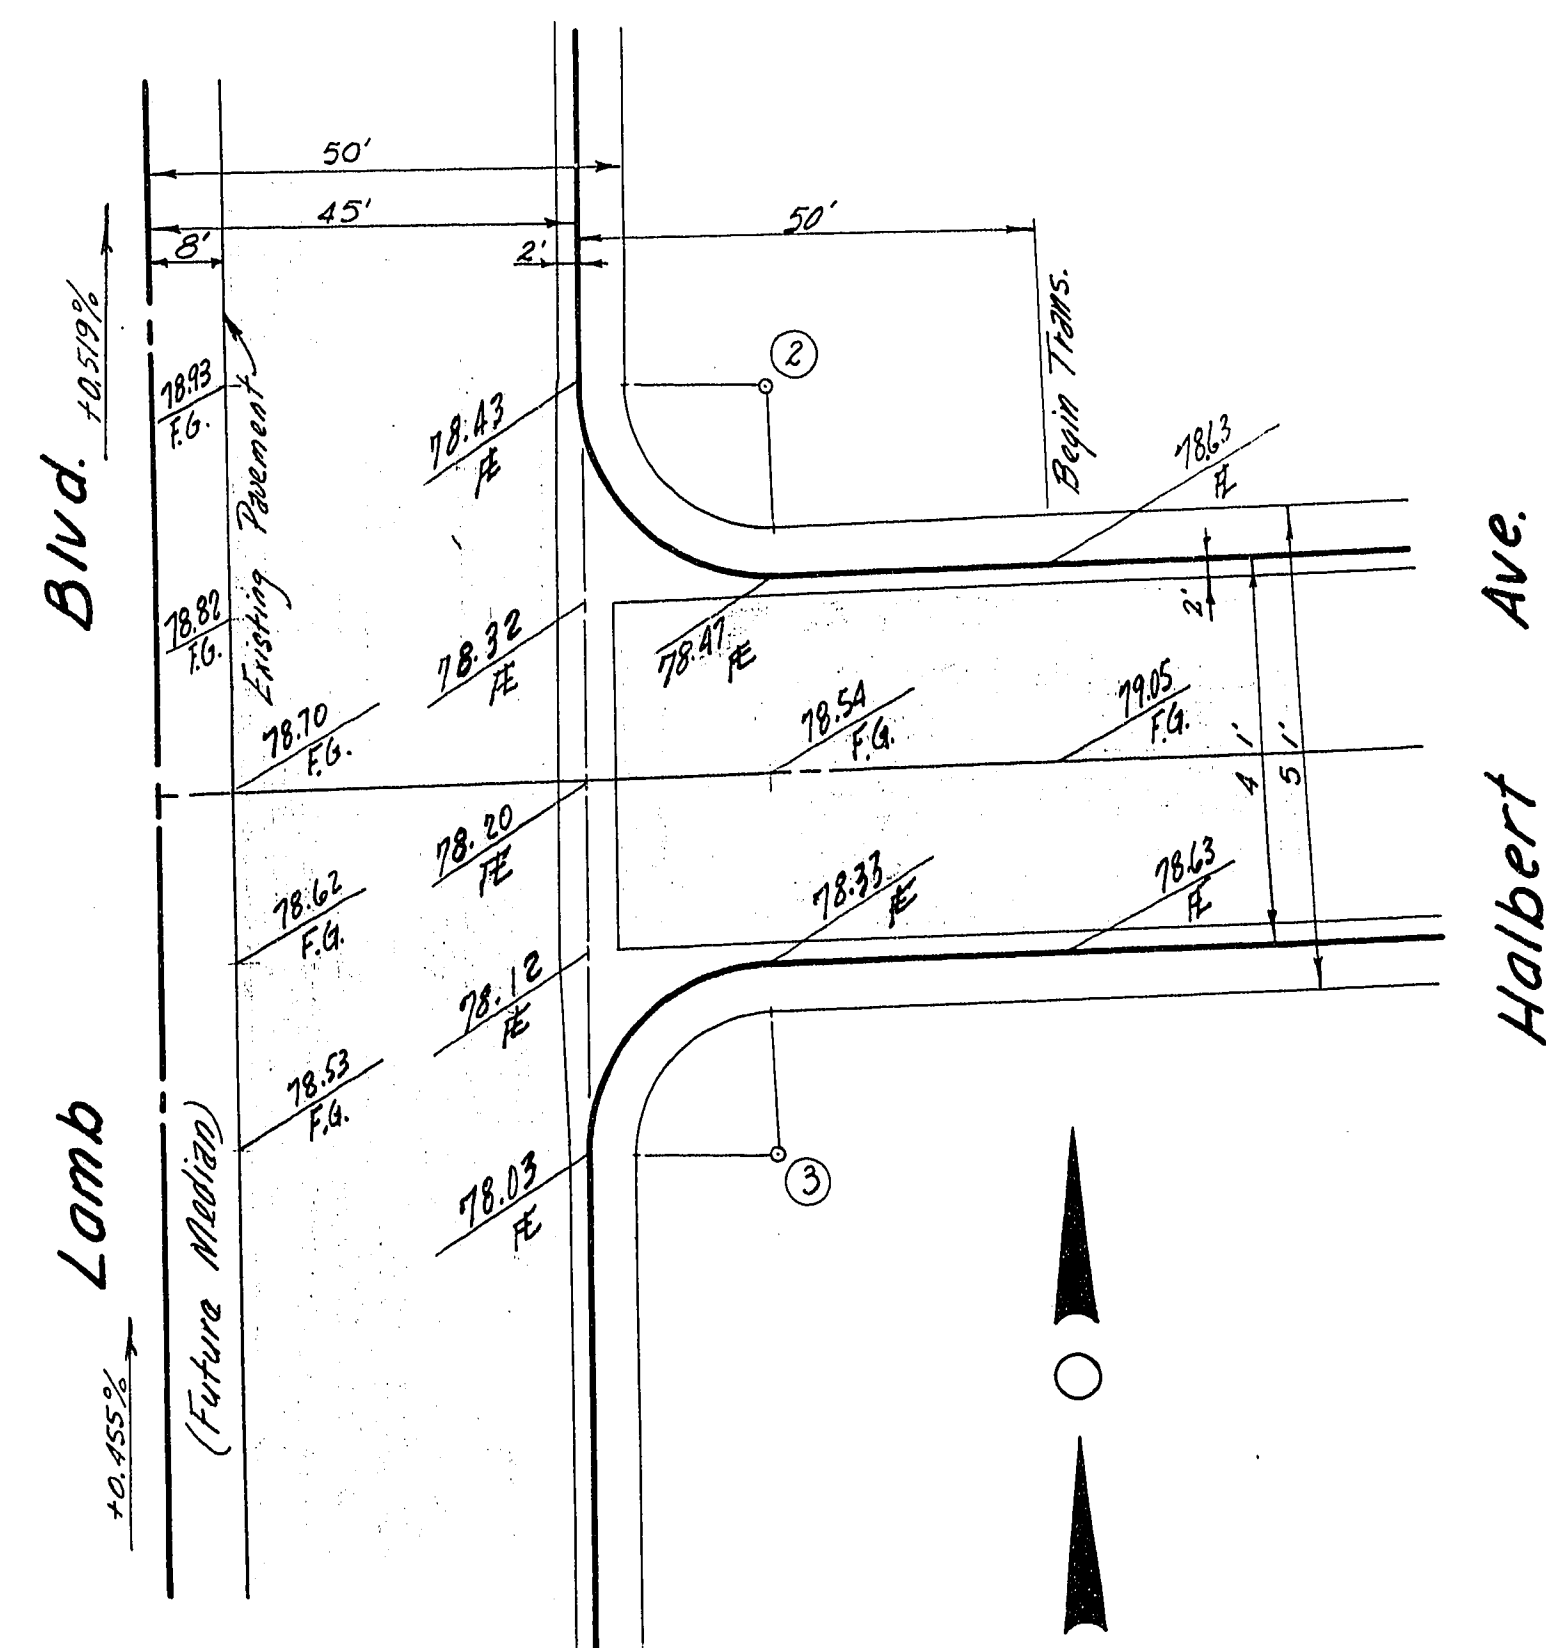

SUBMITTED BY: <i>Victor G. Krametzauer</i> VICTOR G. KRAMETZAUER NEVADA CERT. NO. E 1911 11/15/43		BOULDER HEIGHTS ADDITION TRACT 1	
INTERSECTION DETAILS		SCALE 1"=20'	DATE 11/15/43
DRAWN P. WEIR	CHECKED [Signature]		