



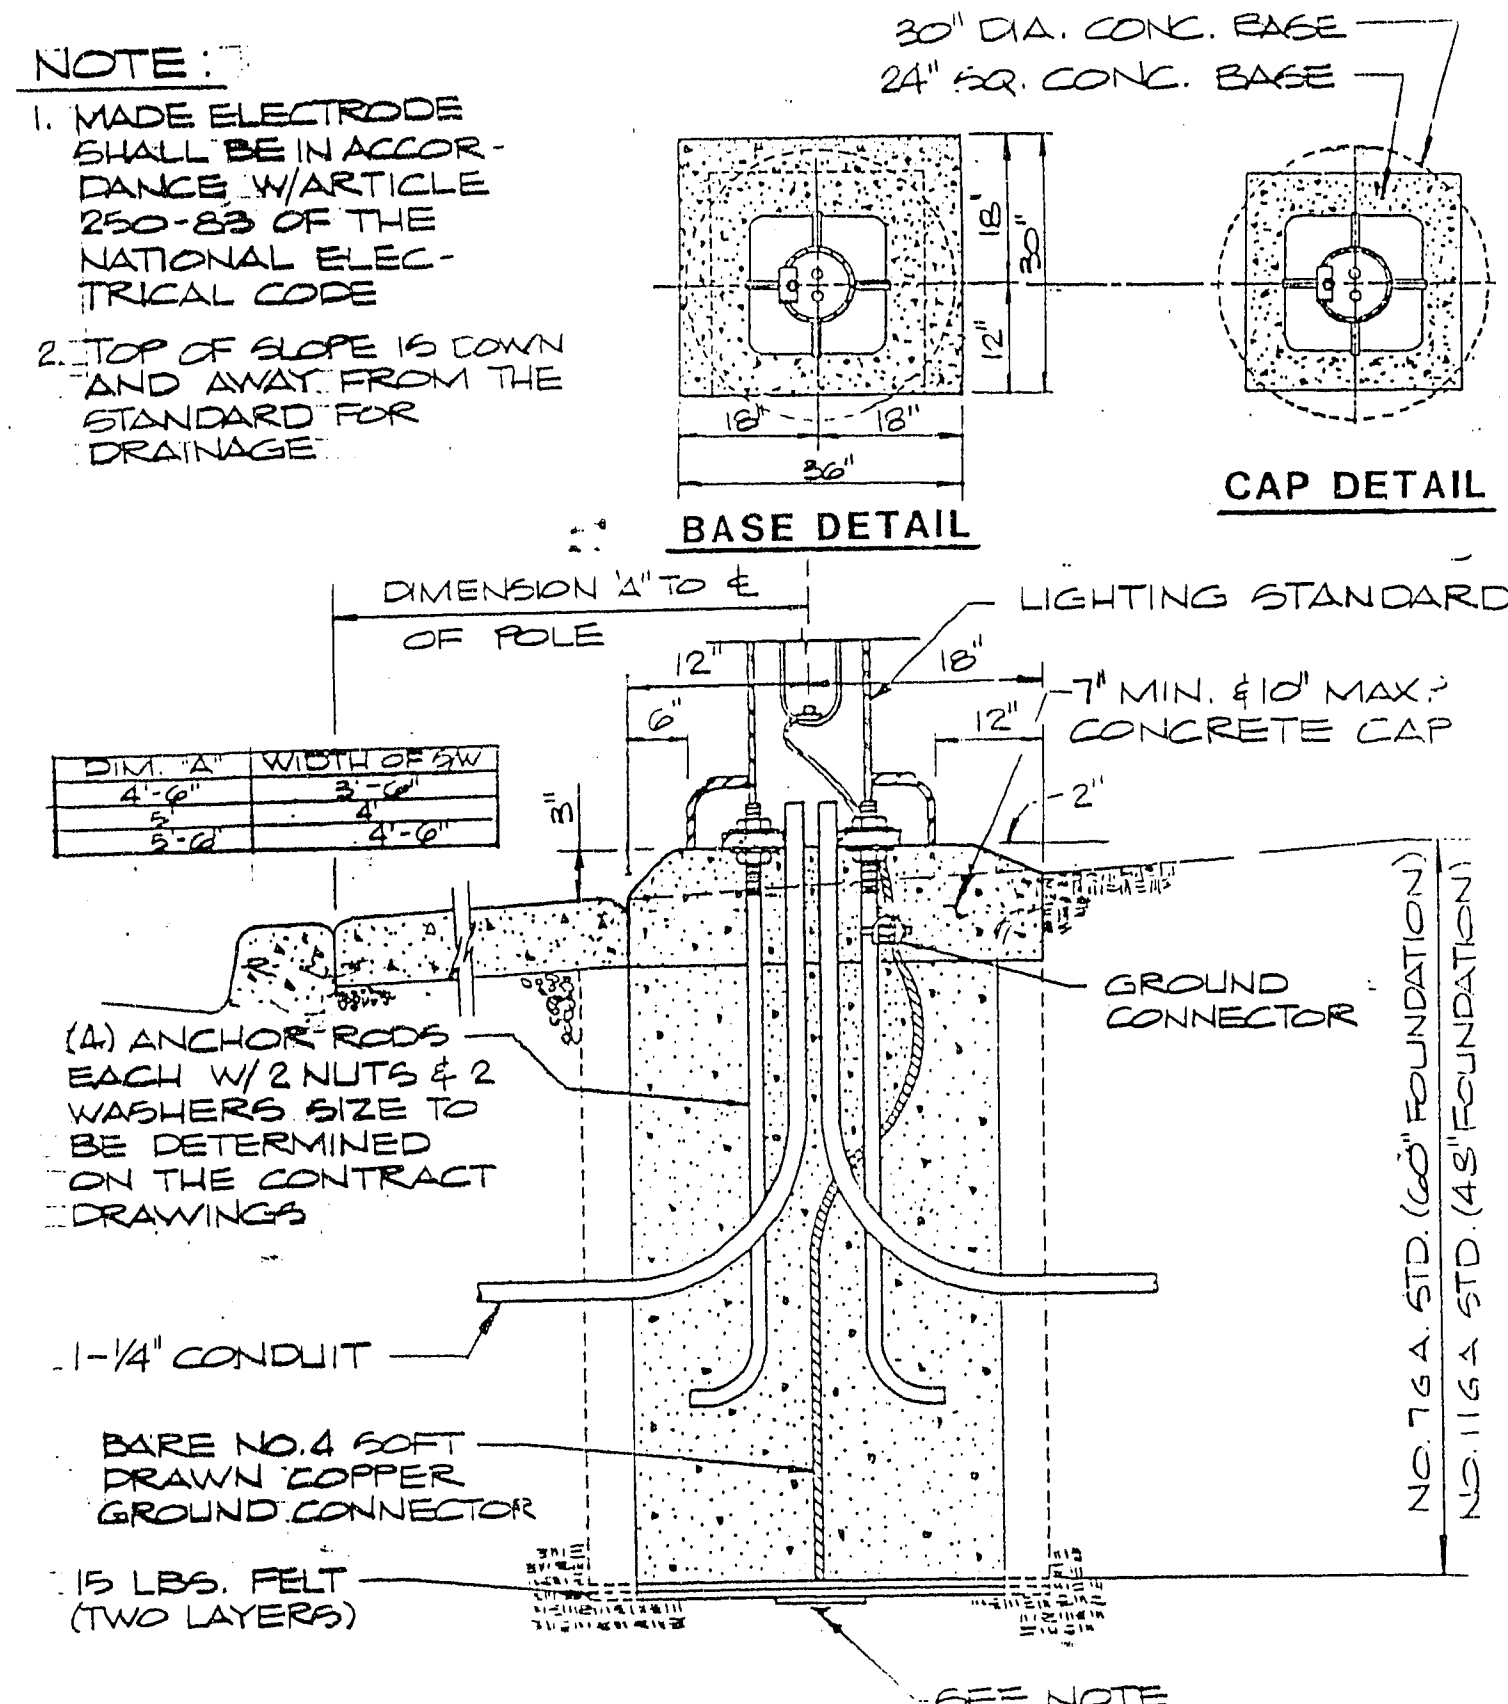


TYPICAL STREET LIGHT DETAIL

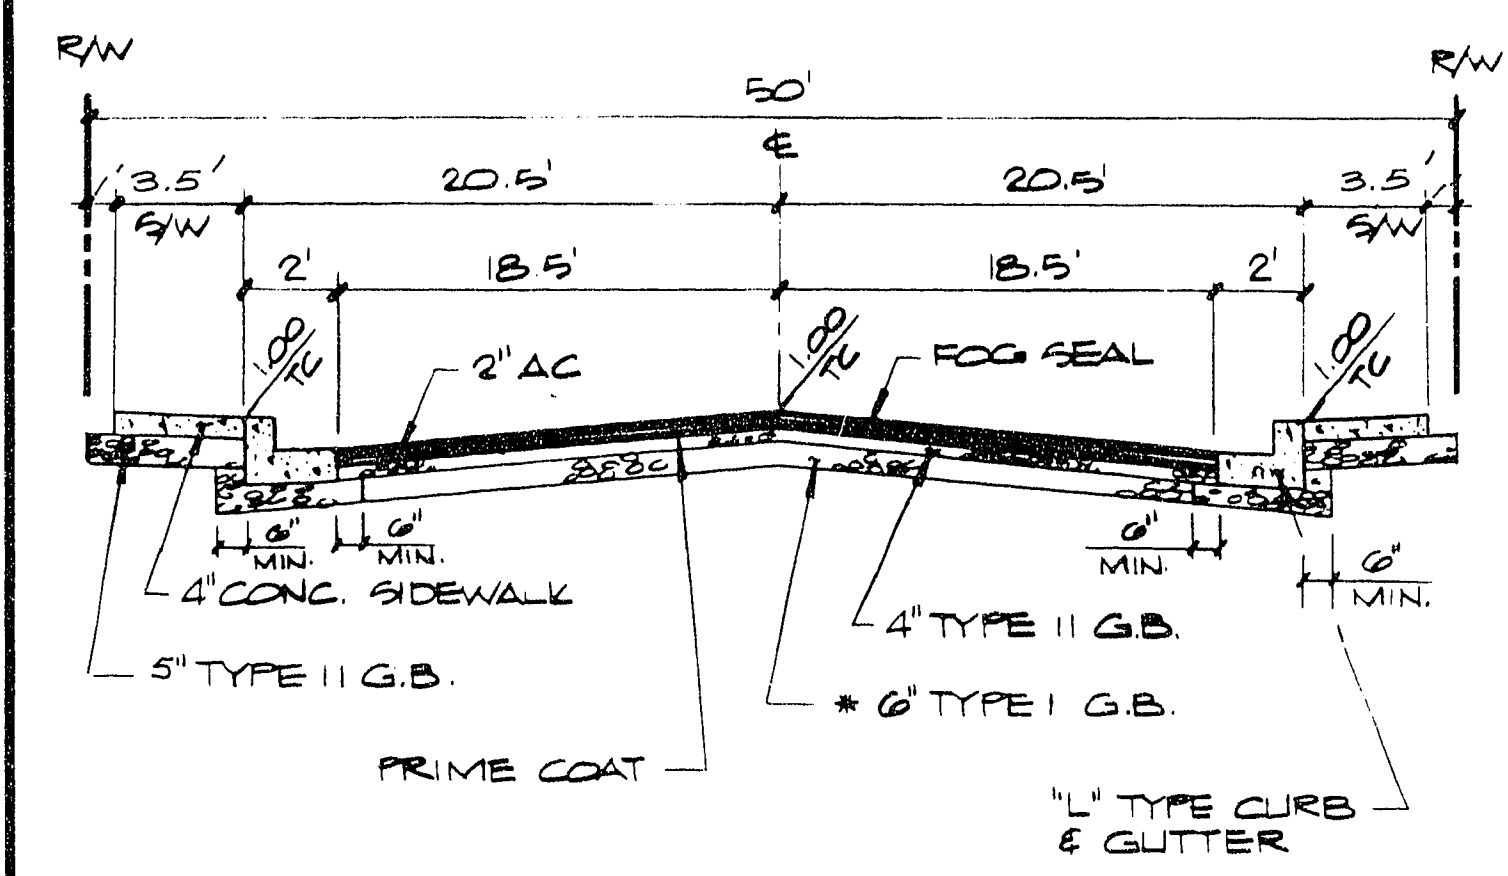


- NOTE:**
- APPROVAL FOR USE OF NATIVE MATERIAL TO BE PROCESSED IN ACCORDANCE WITH CLV "STATEMENT OF POLICY FOR USE OF NATIVE MATERIAL IN LIEU OF IMPORTED TYPE I BASE FOR DEDICATED CITY STREETS" DATED JULY 25, 1984
 - 6" MINIMUM TYPE I OR TYPE II GRAVEL BASE UNDER CURB AND GUTTER.

50' TYPICAL STREET SECTION

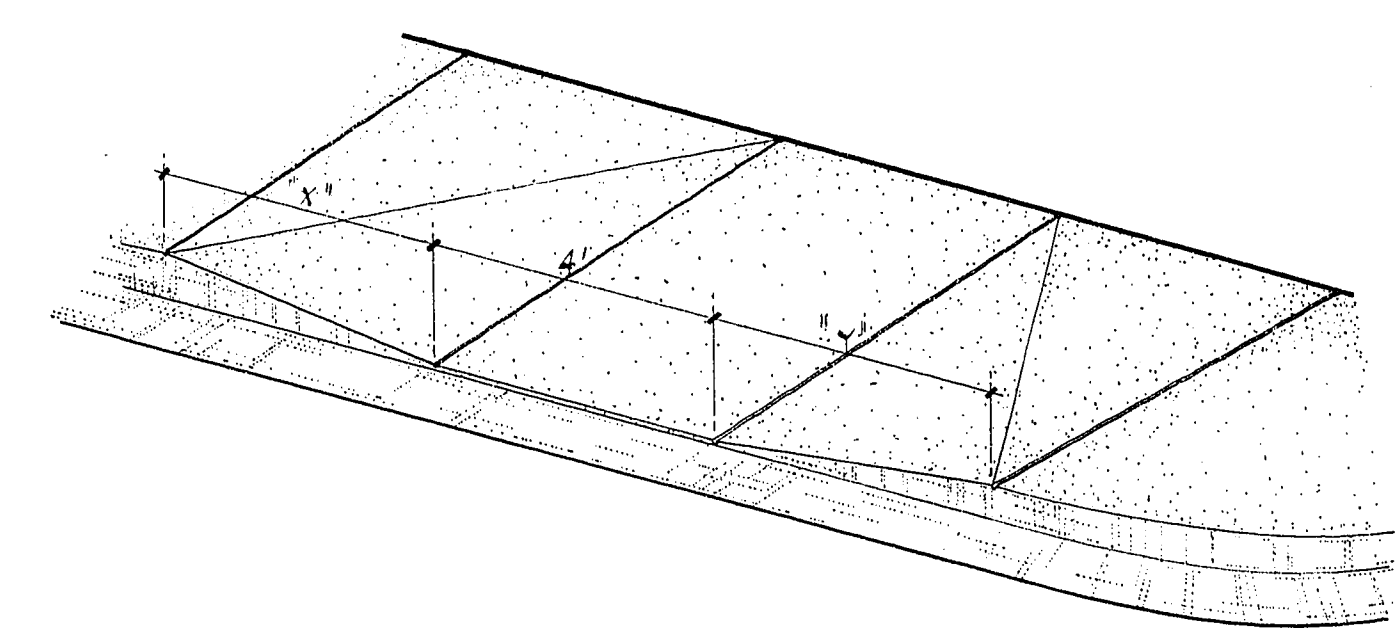


SLOPE	X	Y
0% TO 1.5%	4'	4'
1.5% TO 2.5%	4.5'	4.5'
2.5% TO 3.5%	5.0'	5.0'
3.5% TO 4.5%	5.5'	5.5'
4.5% TO 5.5%	6.0'	6.0'

TYPICAL WHEELCHAIR RAMP SLOPE DETAIL

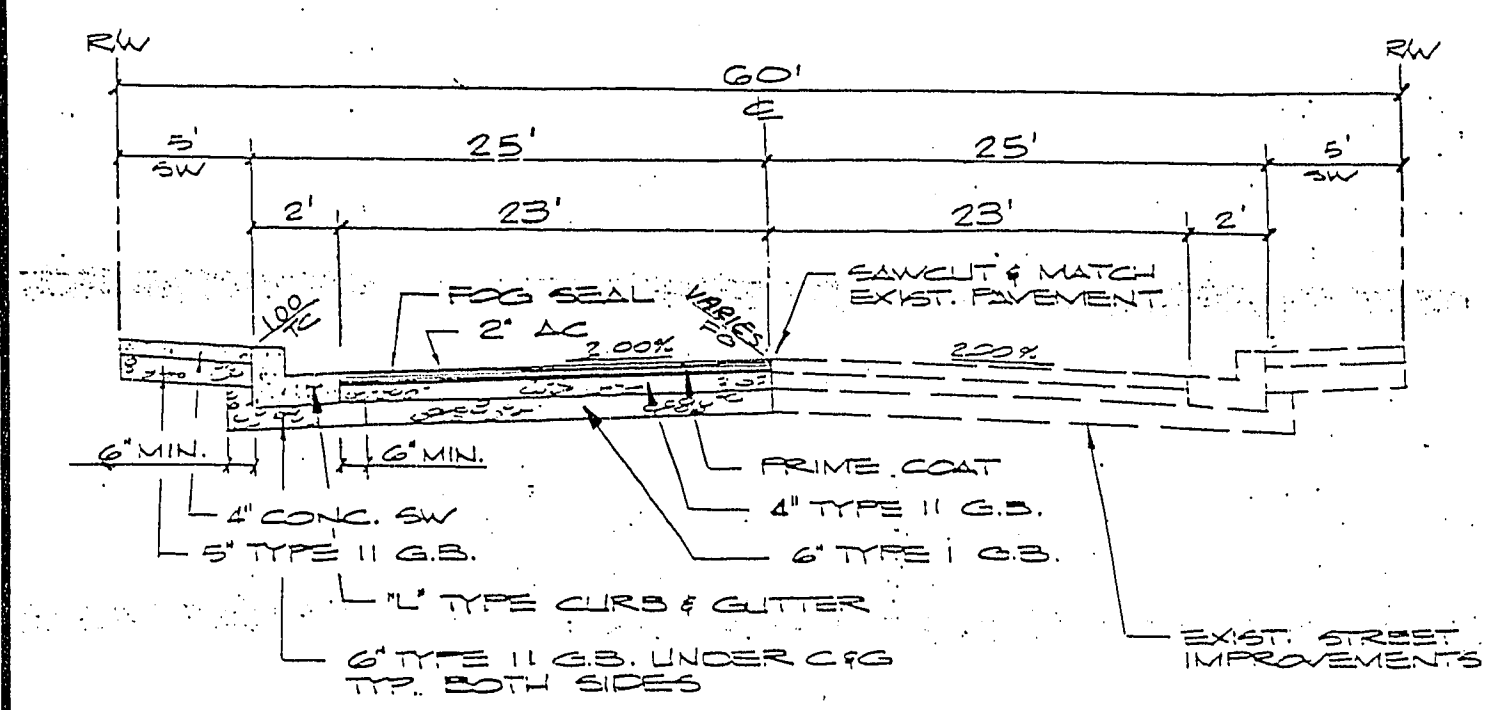


- APPROVAL FOR USE OF NATIVE MATERIAL TO BE PROCESSED IN ACCORDANCE WITH CLV "STATEMENT OF POLICY FOR USE OF NATIVE MATERIAL IN LIEU OF IMPORTED TYPE I BASE FOR DEDICATED CITY STREETS" DATED JULY 25, 1984
- 6" MINIMUM TYPE I OR TYPE II GRAVEL BASE UNDER CURB AND GUTTER

**60' HALF STREET
VALLEY DRIVE**

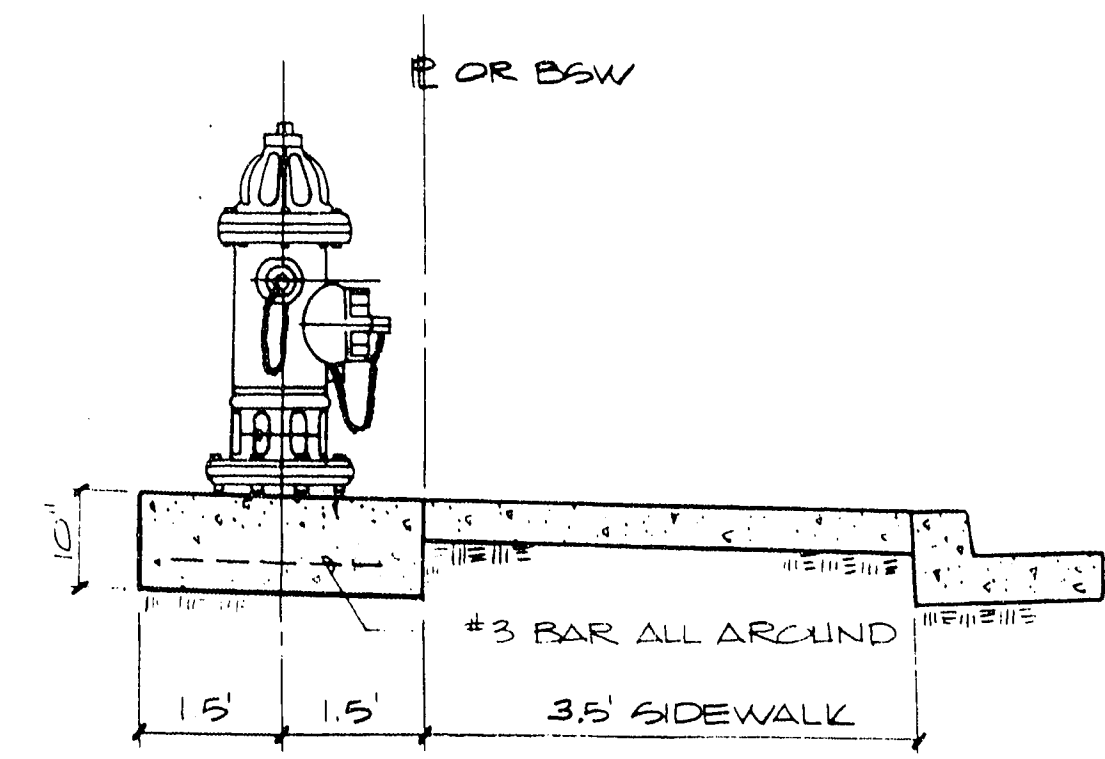


TYPICAL FIRE HYDRANT DETAIL

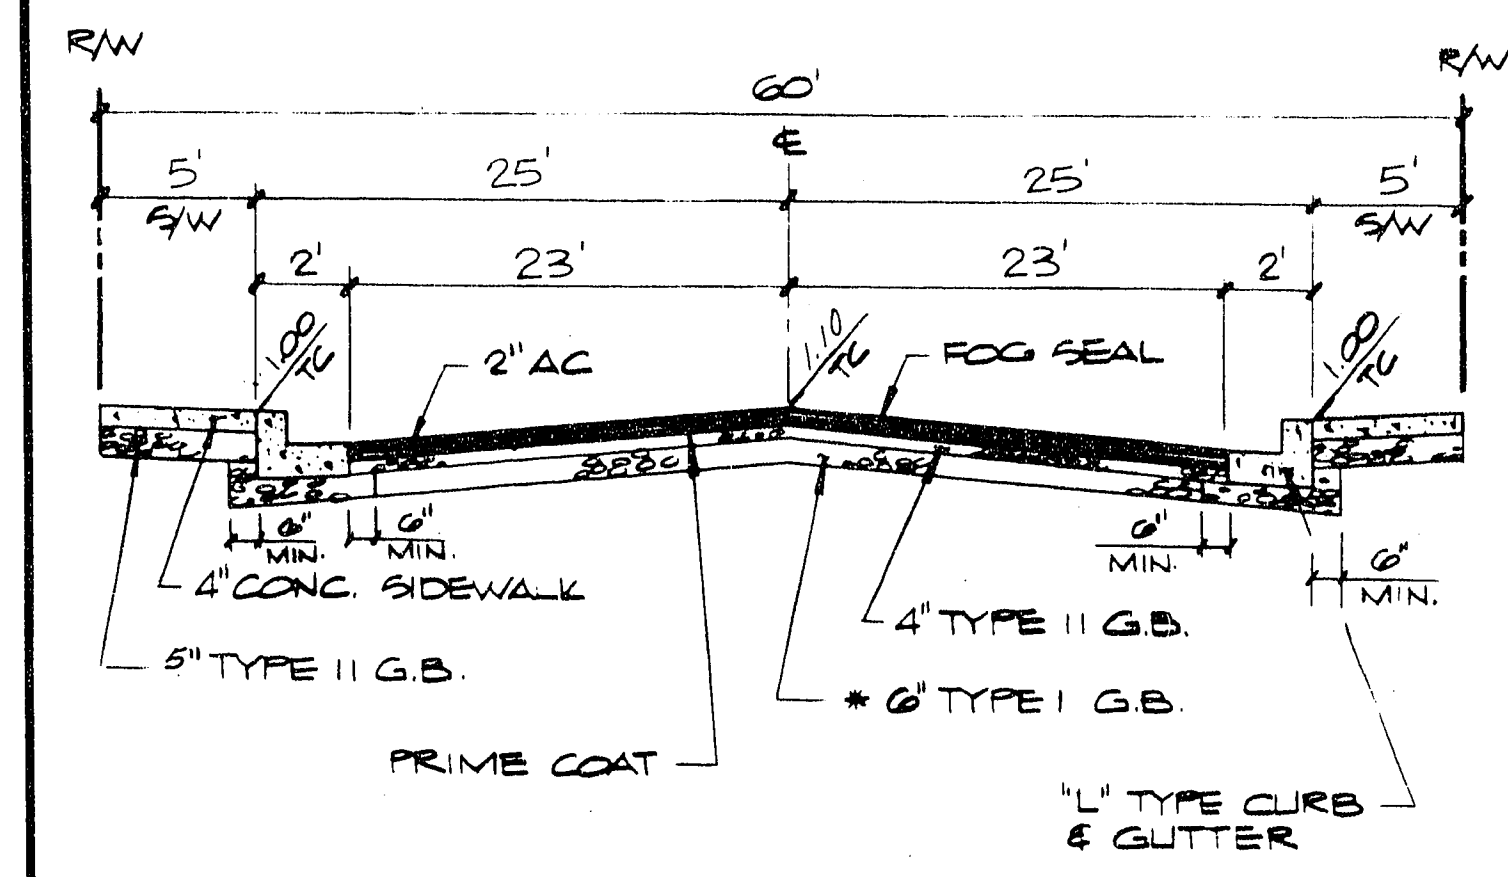


- NOTE:**
- APPROVAL FOR USE OF NATIVE MATERIAL TO BE PROCESSED IN ACCORDANCE WITH CLV "STATEMENT OF POLICY FOR USE OF NATIVE MATERIAL IN LIEU OF IMPORTED TYPE I BASE FOR DEDICATED CITY STREETS" DATED JULY 25, 1984
 - 6" MINIMUM TYPE I OR TYPE II GRAVEL BASE UNDER CURB AND GUTTER.

60' TYPICAL STREET SECTION

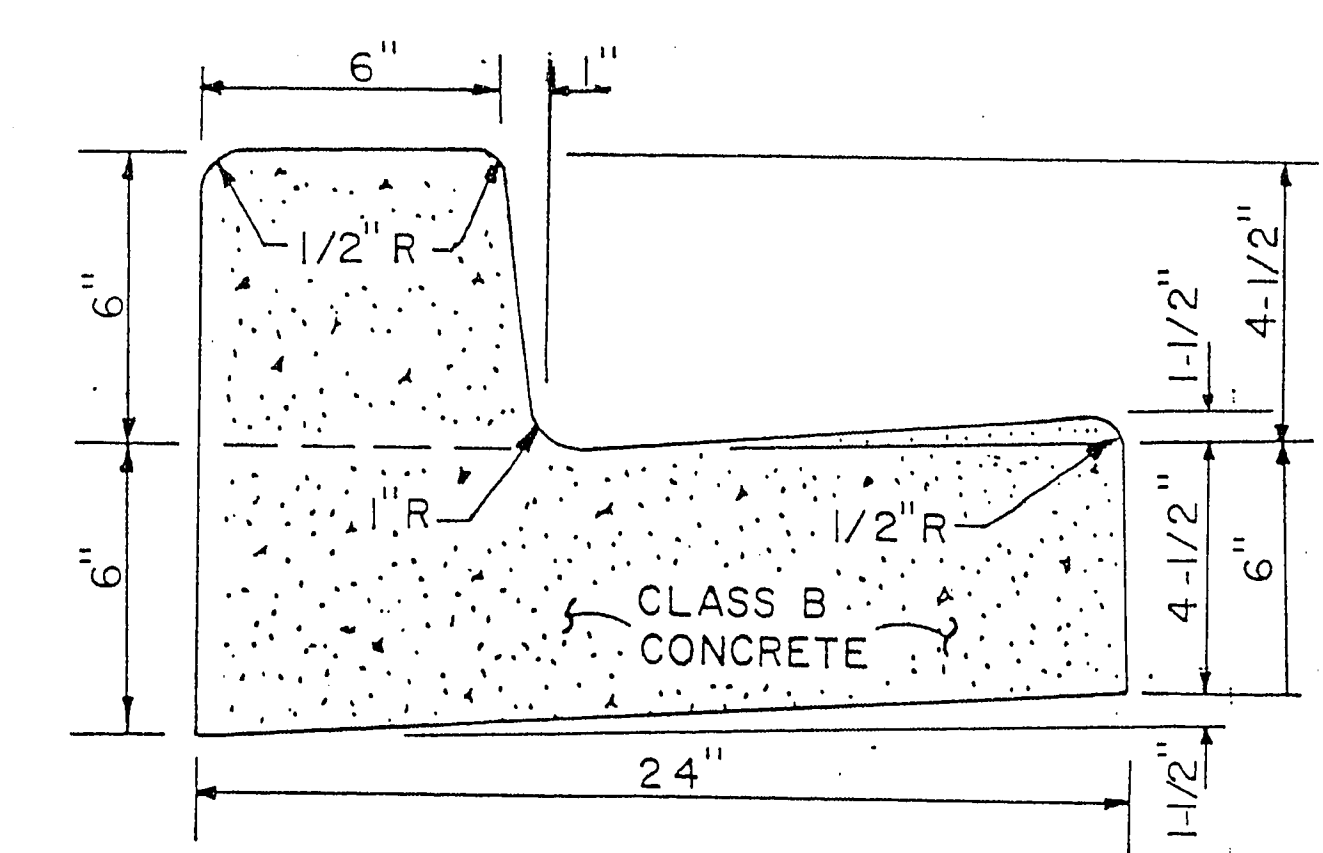

"L" CURB SECTION

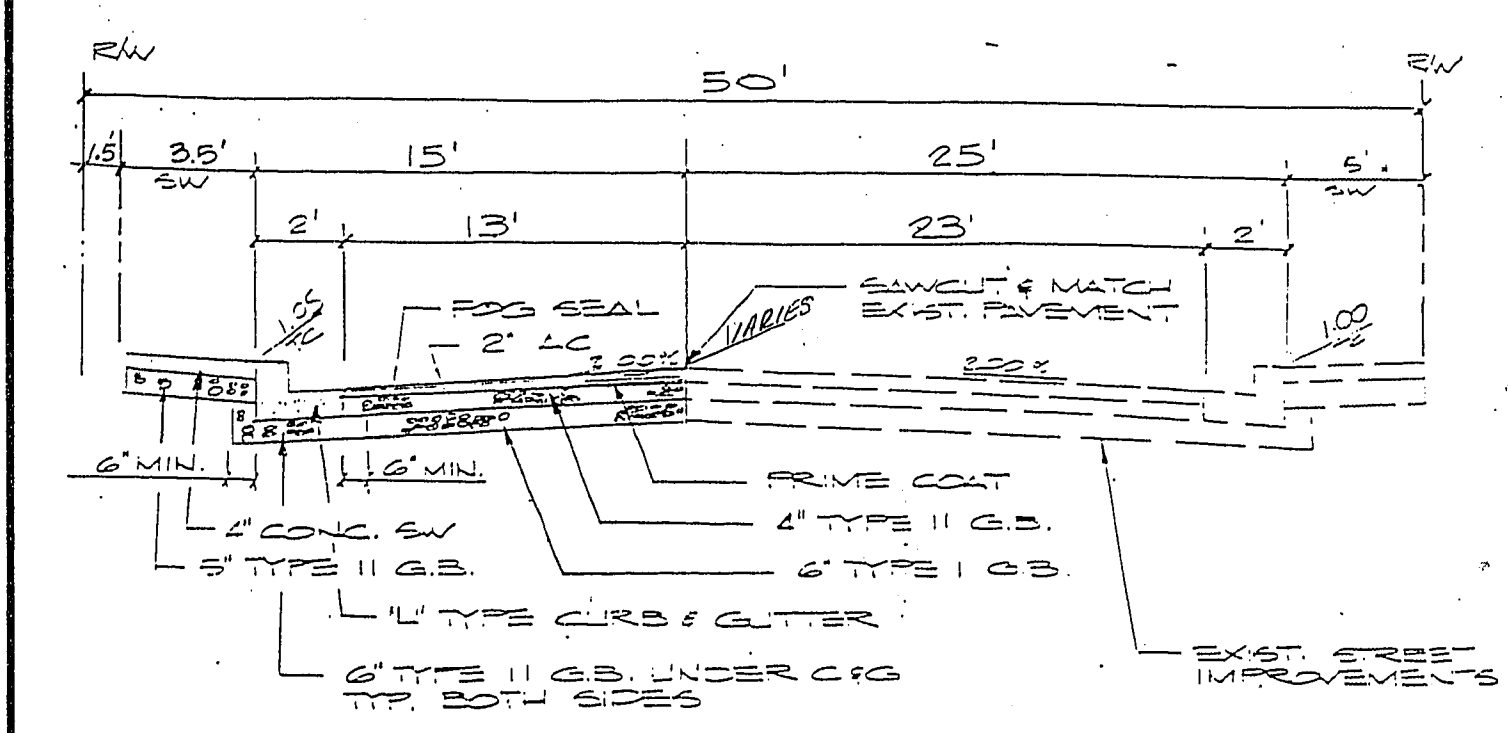

- APPROVAL FOR USE OF NATIVE MATERIAL TO BE PROCESSED IN ACCORDANCE WITH CLV "STATEMENT OF POLICY FOR USE OF NATIVE MATERIAL IN LIEU OF IMPORTED TYPE I BASE FOR DEDICATED CITY STREETS" DATED JULY 25, 1984
- 6" MINIMUM TYPE I OR TYPE II GRAVEL BASE UNDER CURB AND GUTTER

**50' HALF STREET SECTION
EUGENE DRIVE**

ENGINEERS & SURVEYORS
7022 W. CHARLESTON BLVD
LAS VEGAS, NEVADA 89117
PHONE 702-363-6415

INCORPORATED
SUBMITTED BY
JUL 19 1987

DETAIL SHEET

BRISTOL PARK UNIT NO. 2

WO NO 4060
BY LEO
DATE MAY, 87
SCALE NONE

SHEET
2
OF 11 SHEETS