



NOTE:


MADE ELECTRODE SHALL BE IN ACCORDANCE WITH ARTICLE 250-03 OF THE NATIONAL ELECTRICAL CODE

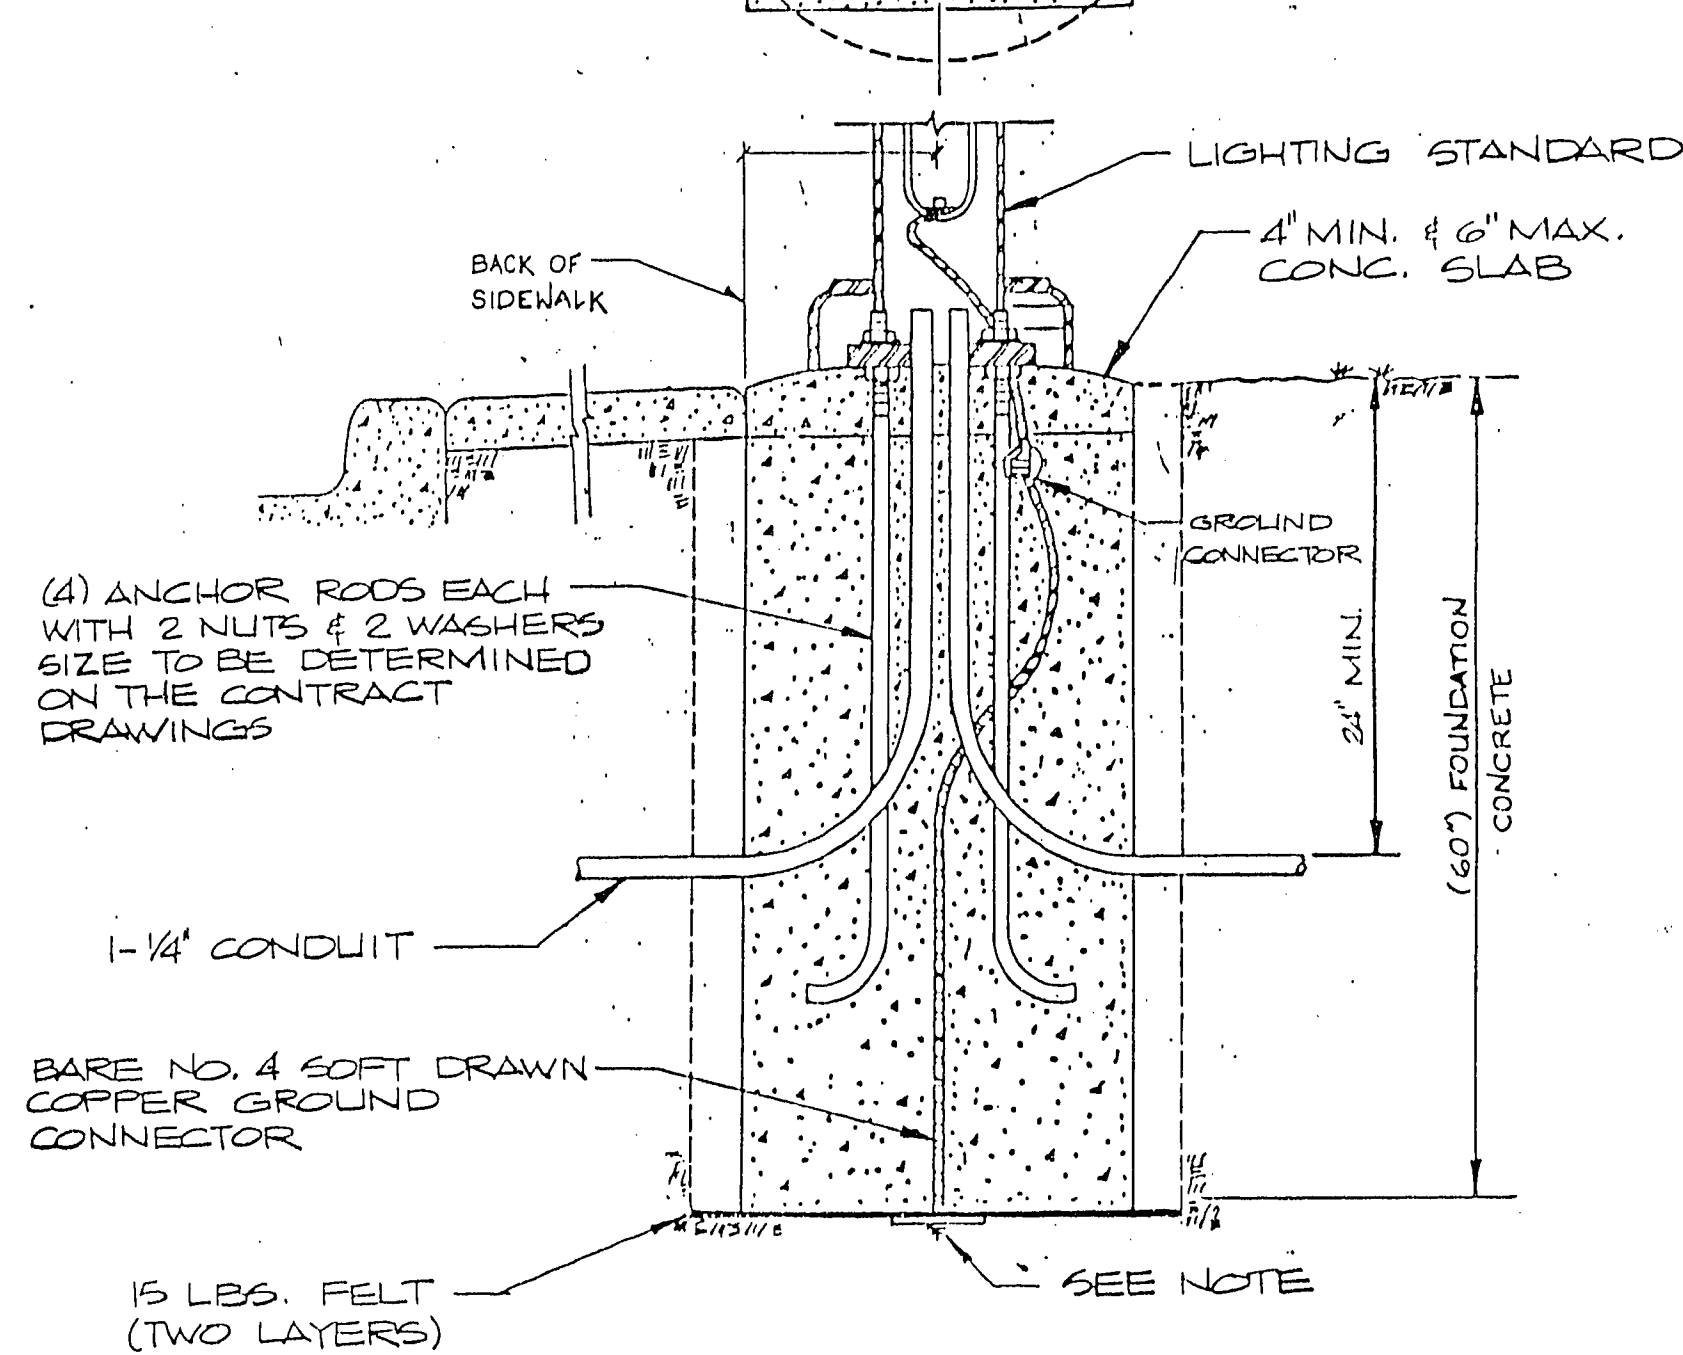

TYPICAL STREET LIGHT DETAIL

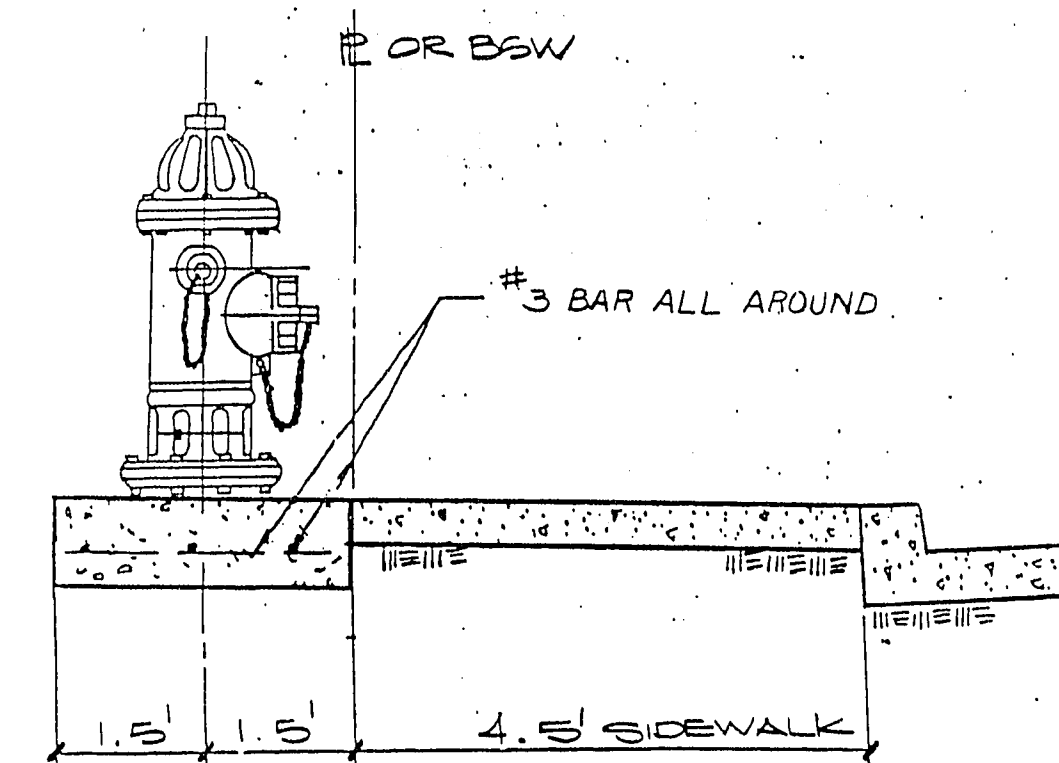


TYPICAL FIRE HYDRANT DETAIL

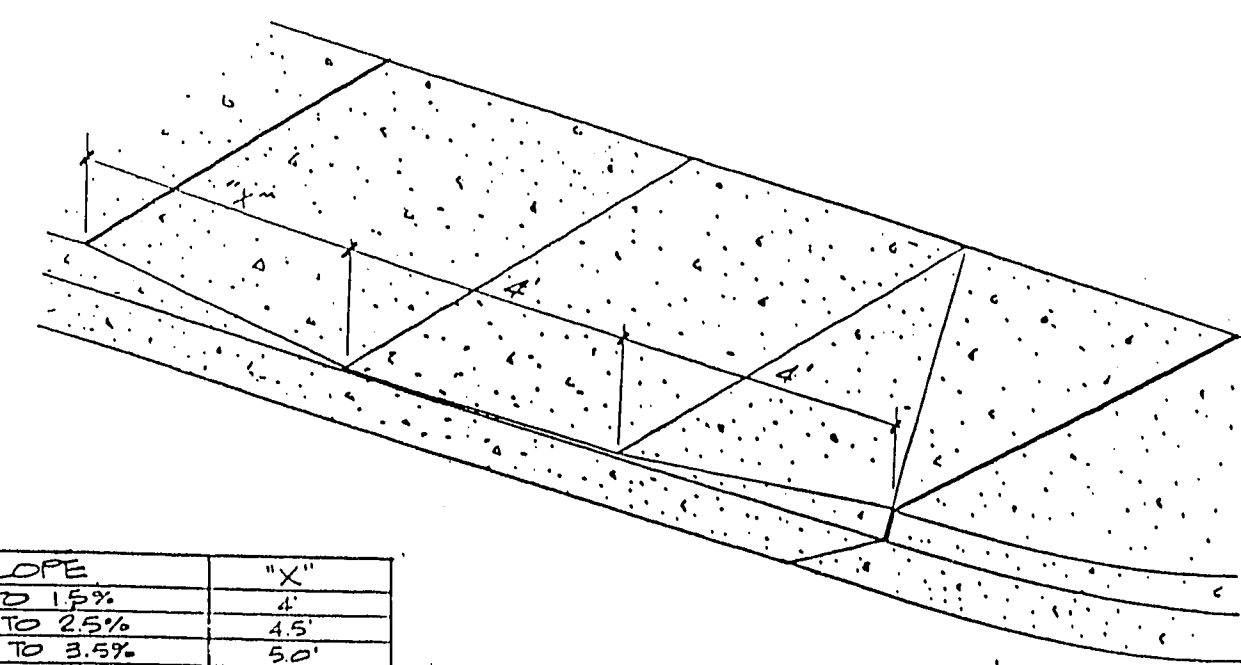


TYPICAL WHEELCHAIR RAMP SLOPE DETAIL

SLOPE	"X"
0% TO 1.5%	4"
1.5% TO 2.5%	4.5"
2.5% TO 3.5%	5"
3.5% TO 4.5%	5.5"
4.5% TO 5.5%	6"

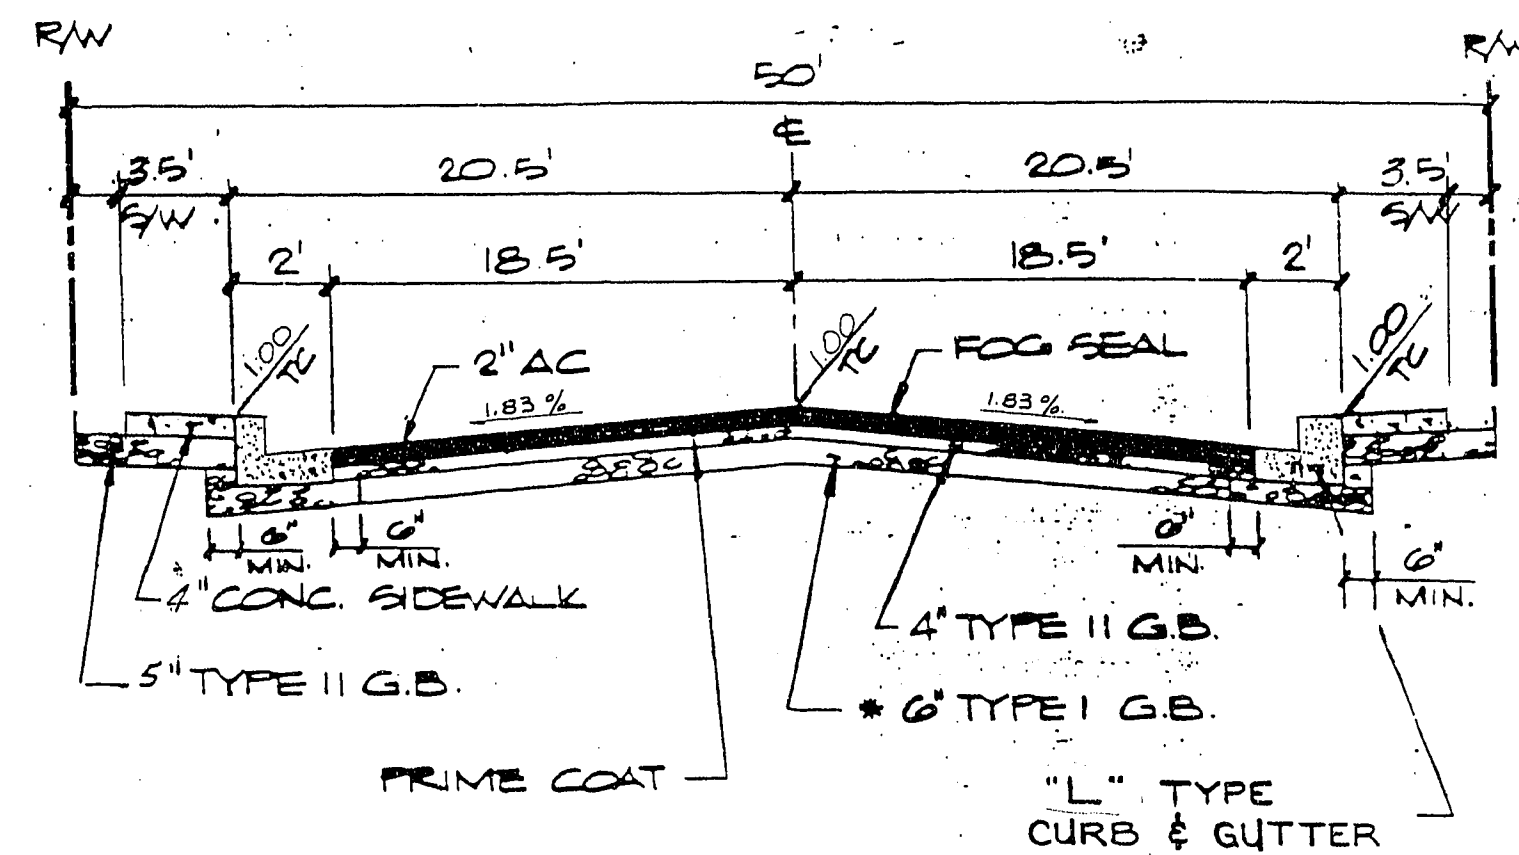


1. APPROVAL FOR USE OF NATIVE MATERIAL TO BE PROCESSED IN ACCORDANCE WITH CLV "STATEMENT OF POLICY FOR USE OF NATIVE MATERIAL IN LIEU OF IMPORTED TYPE I BASE FOR DEDICATED CITY STREETS" DATED JULY 25, 1984
2. 6" MINIMUM TYPE I OR TYPE II GRAVEL BASE UNDER CURB AND GUTTER

TYPICAL 50' STREET SECTION

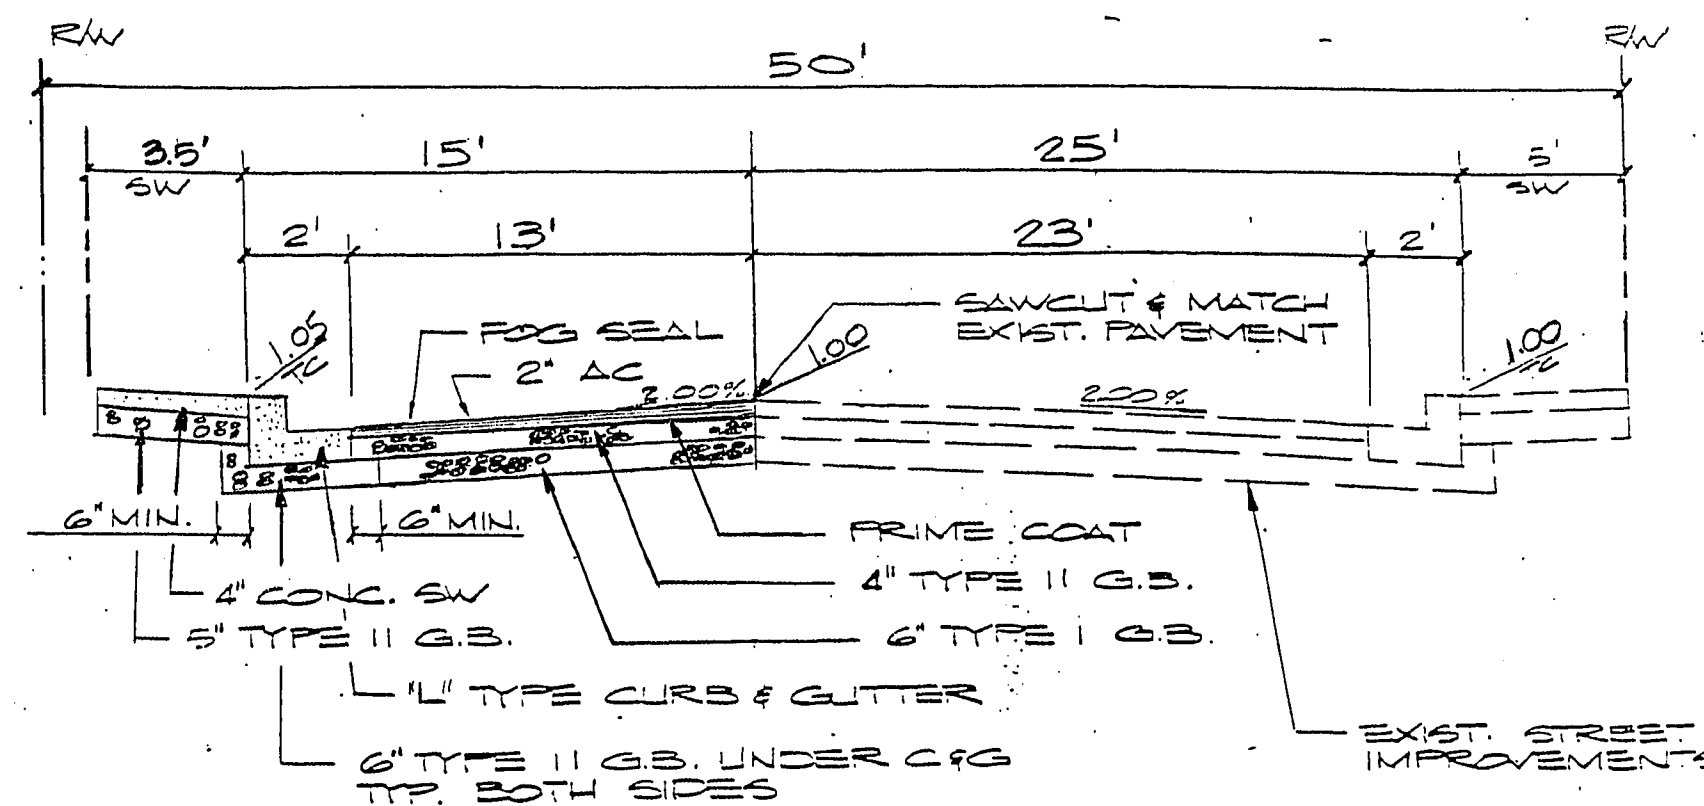


1. APPROVAL FOR USE OF NATIVE MATERIAL TO BE PROCESSED IN ACCORDANCE WITH CLV "STATEMENT OF POLICY FOR USE OF NATIVE MATERIAL IN LIEU OF IMPORTED TYPE I BASE FOR DEDICATED CITY STREETS" DATED JULY 25, 1984
2. 6" MINIMUM TYPE I OR TYPE II GRAVEL BASE UNDER CURB AND GUTTER

50' HALF STREET SECTION
EUGENE DRIVE

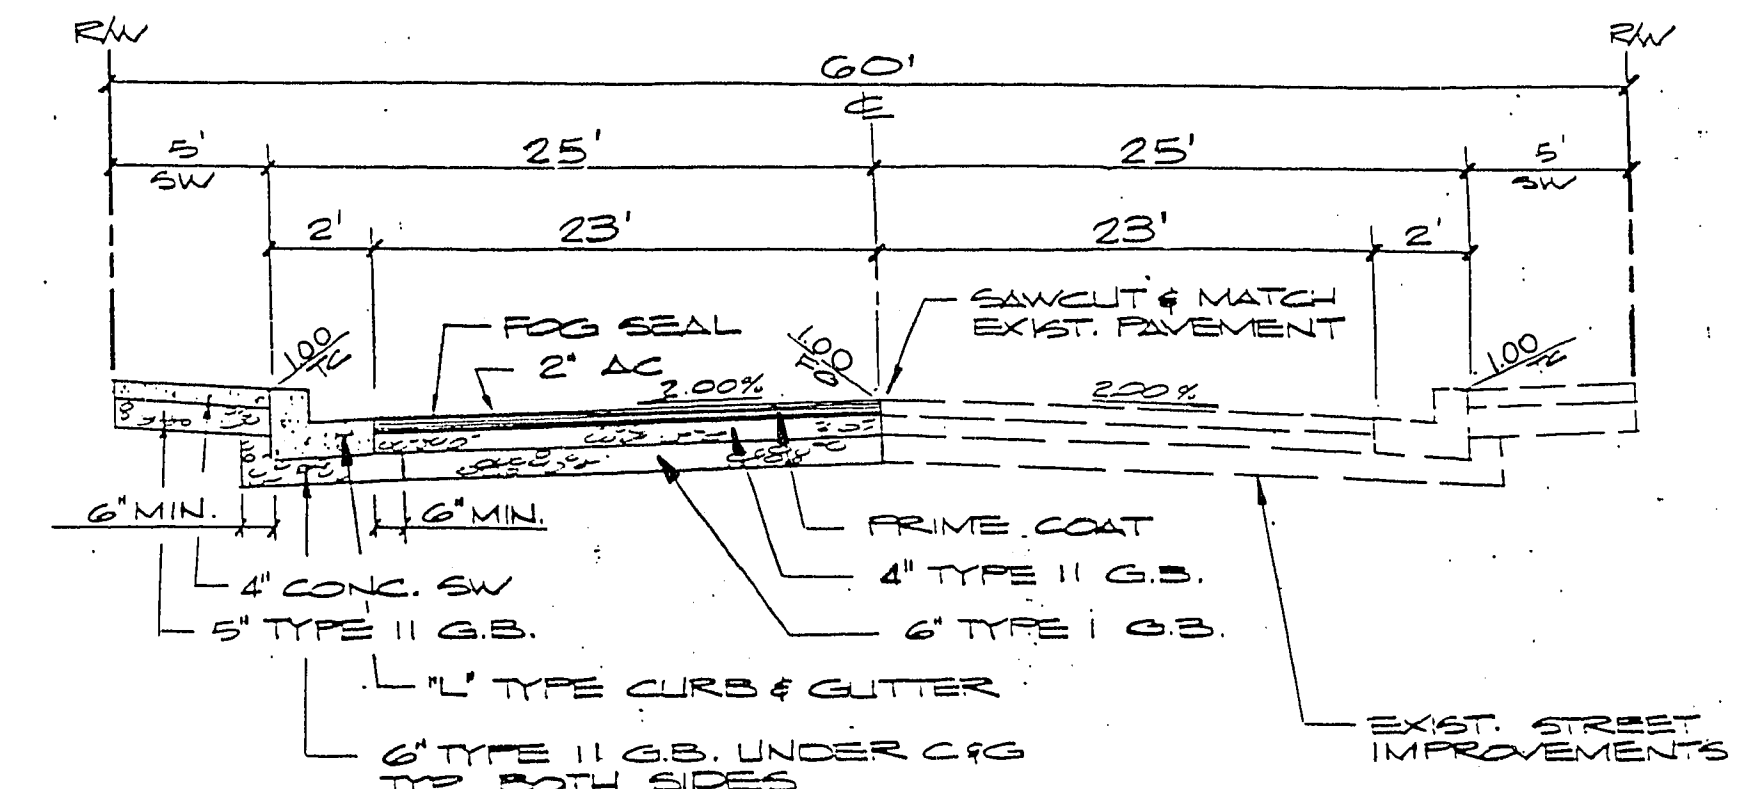

1. APPROVAL FOR USE OF NATIVE MATERIAL TO BE PROCESSED IN ACCORDANCE WITH CLV "STATEMENT OF POLICY FOR USE OF NATIVE MATERIAL IN LIEU OF IMPORTED TYPE I BASE FOR DEDICATED CITY STREETS" DATED JULY 25, 1984
2. 6" MINIMUM TYPE I OR TYPE II GRAVEL BASE UNDER CURB AND GUTTER

60' HALF STREET SECTION
EUGENE DRIVE

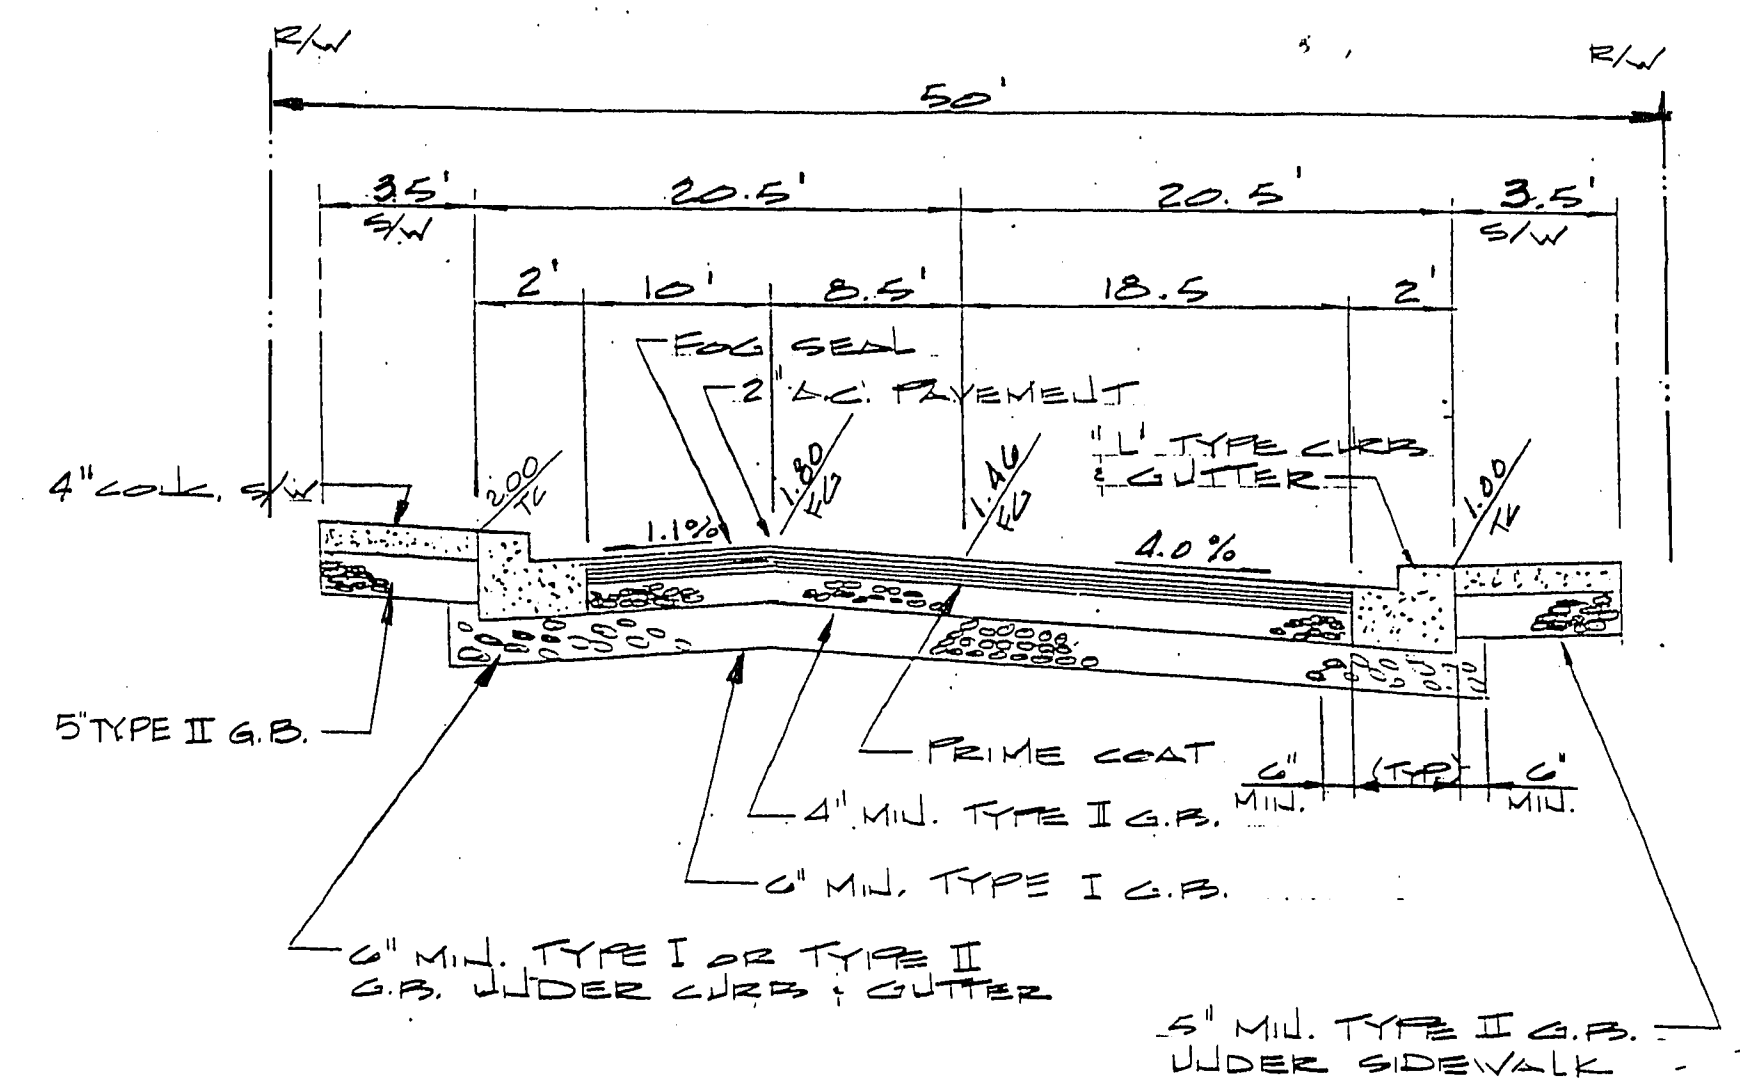

1. APPROVAL FOR USE OF NATIVE MATERIAL TO BE PROCESSED IN ACCORDANCE WITH CLV "STATEMENT OF POLICY FOR USE OF NATIVE MATERIAL IN LIEU OF IMPORTED TYPE I BASE FOR DEDICATED CITY STREETS" DATED JULY 25, 1984
2. 6" MINIMUM TYPE I OR TYPE II GRAVEL BASE UNDER CURB AND GUTTER

50' STREET SECTION (OFFSET CROWN)
BRISTOL BAY COURT

ENGINEERS & SURVEYORS INCORPORATED	7022 W. CHARLESTON BLVD. LAS VEGAS, NEVADA 89117 PHONE: 702 / 363-6415
DATE	9/20/86
BY	T.B. PC
REVISION	CORRECTIONS PER CLV
REV	REVISED SW WIDTHS 4.11
SUBMITTED BY: <i>Paul E. [Signature]</i>	

DETAIL SHEET	BRISTOL PARK UNIT NO. 1
TITLE	PROJECT

NO. 4056
BY F.L.
DATE 8/86
SCALE NONE

SHEET	2
OF 17 SHEETS	

10-16-86
DATE

1074-977-1