


CURVE DATA TABLE

NO.	Δ	R	L	T
1	90° 00' 00"	25.00	39.27	25.00
2	90° 00' 00"	20.00	31.42	20.00
3	37° 38' 34"	134.21	88.17	45.74
4	37° 38' 34"	154.71	101.65	52.73
5	37° 38' 34"	175.21	115.11	59.72

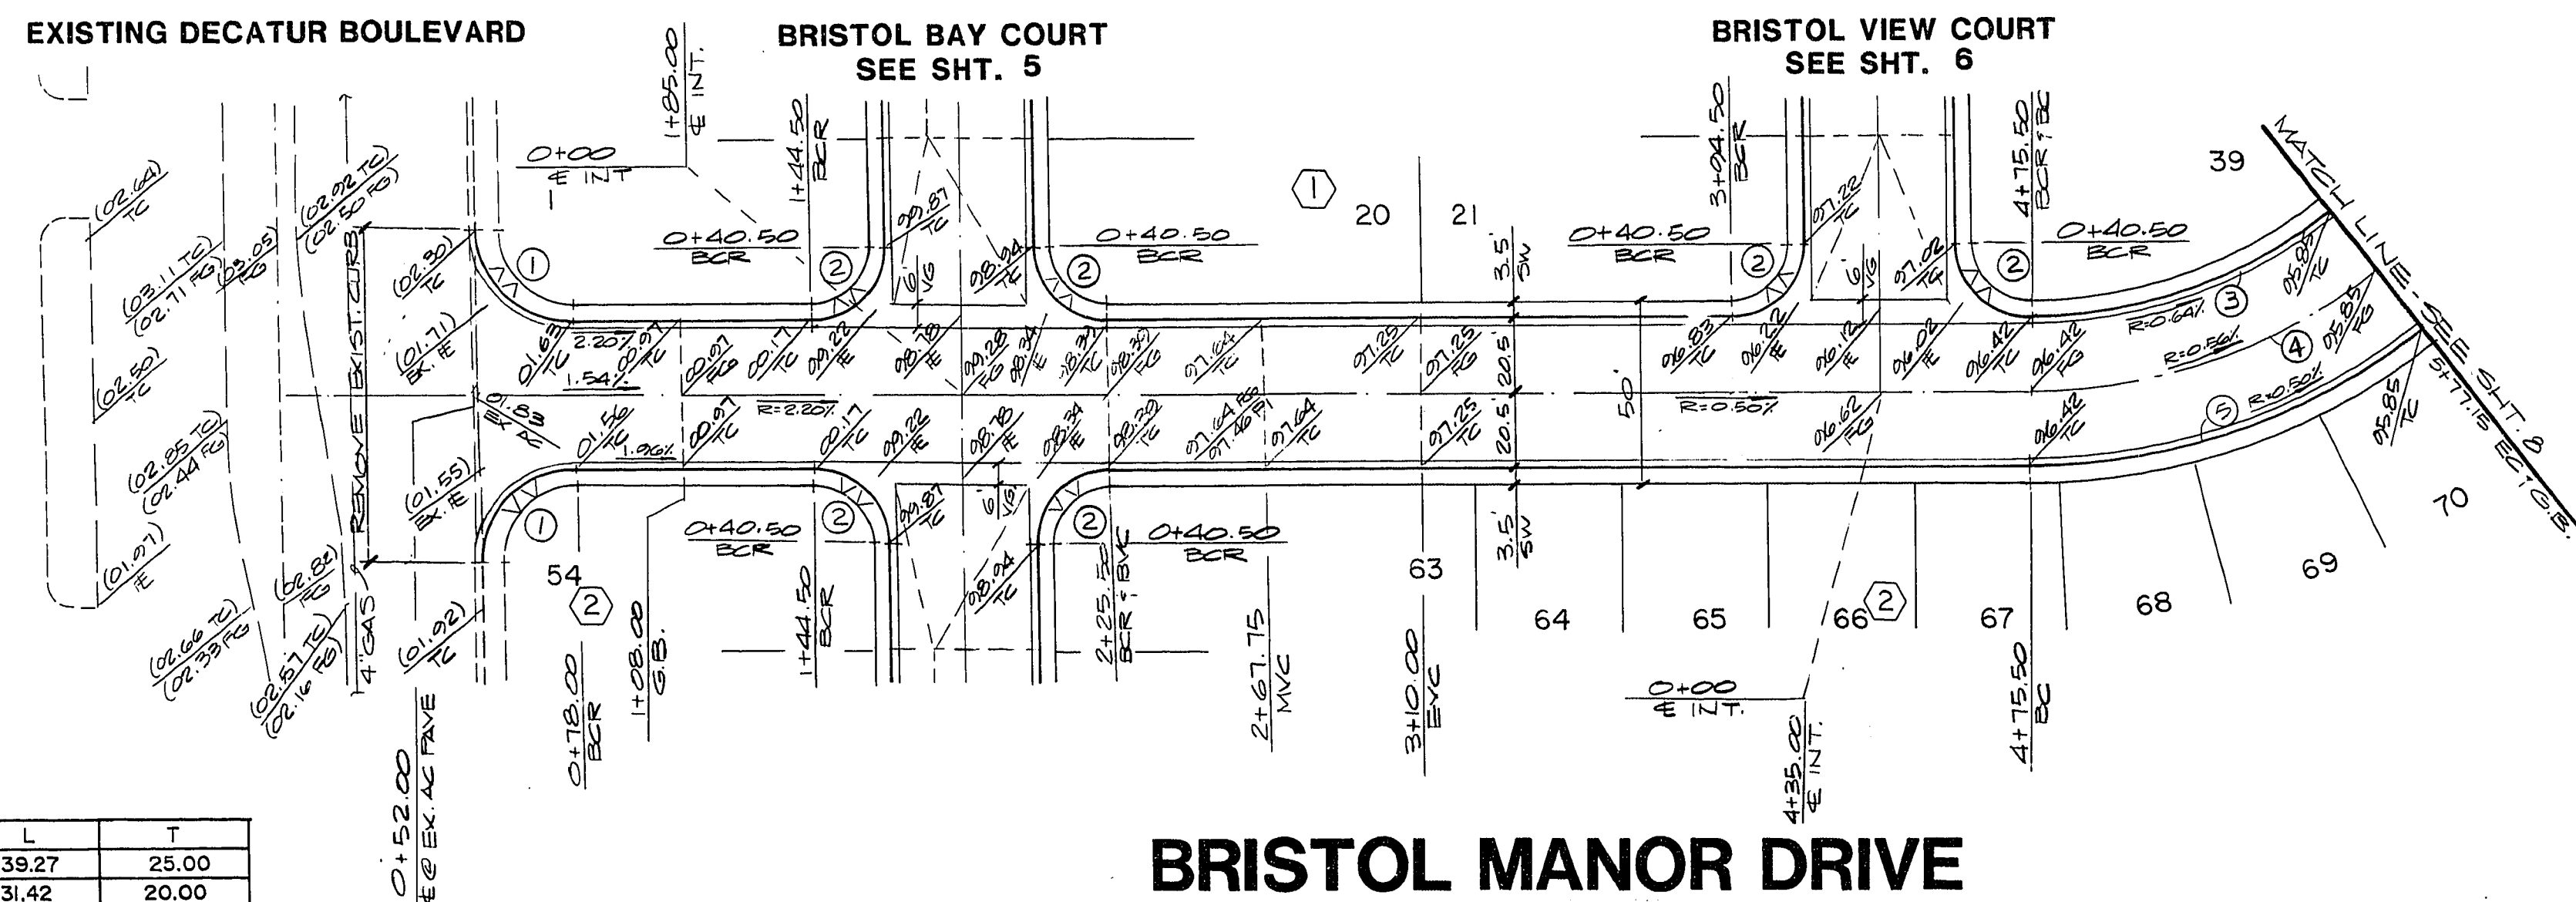

SCALE: 1" = 40'

STREET PLAN & PROFILE
(BRISTOL MANOR DRIVE)

BRISTOL PARK UNIT NO. 1

WO NO. 4056

BY P. CHAD

DATE 8/86

SCALE: 1" = 40'

SHEET

7

OF 17 SHEETS

ENGINEERS & SURVEYORS
INCORPORATED

7022 W. CHARLESTON BLVD.
LAS VEGAS, NEVADA 89117
PHONE 702 / 363-6415

SUBMITTED BY:

PAUL E. CHAD
REGISTERED PROFESSIONAL ENGINEER
9/3/86

REVISION

BY

DATE

REV

2195

2205

2195

2205

