
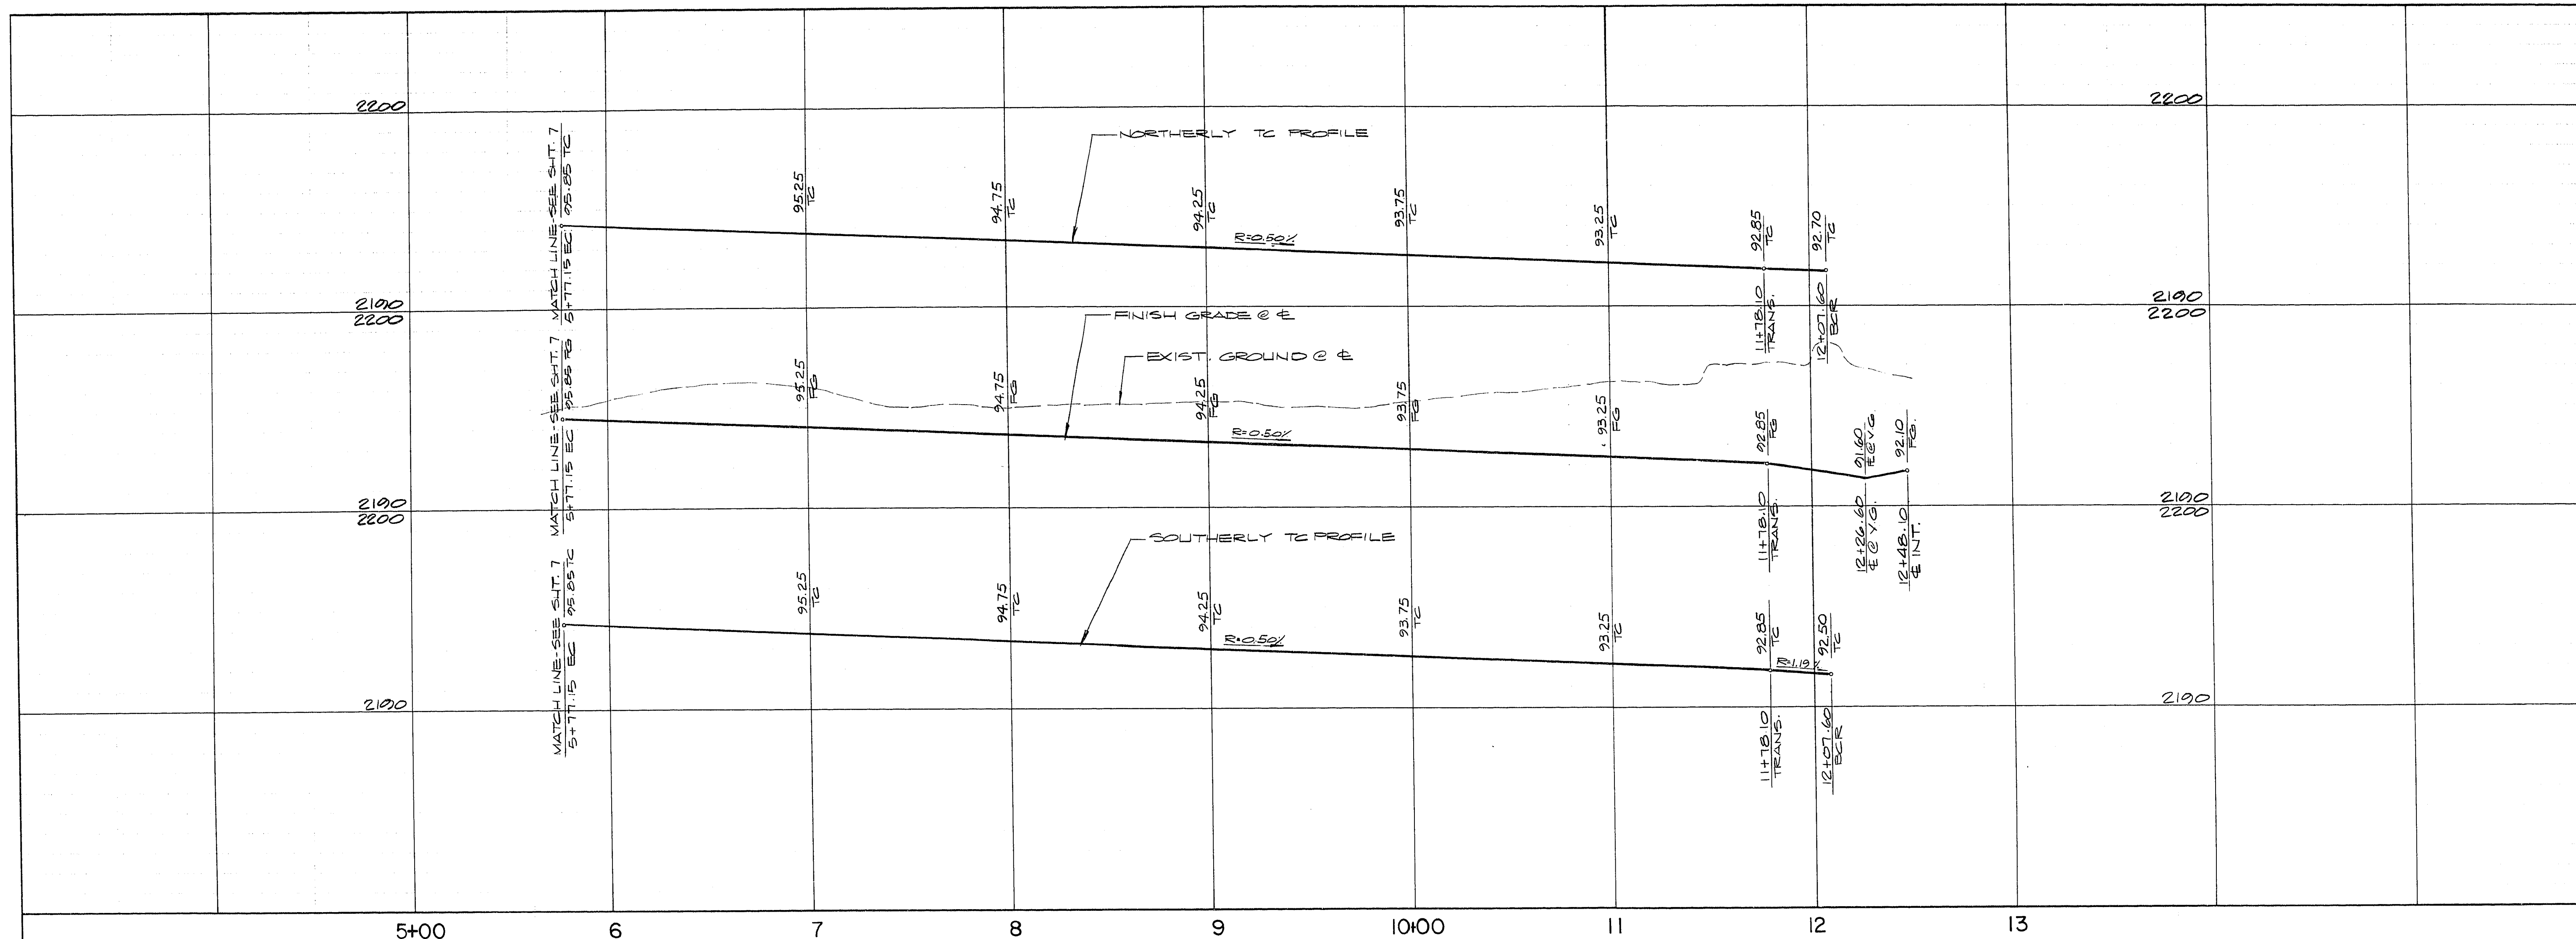


CURVE DATA TABLE

NO.	Δ	R	L	T
1	90° 00' 00"	20.00	31.42	20.00

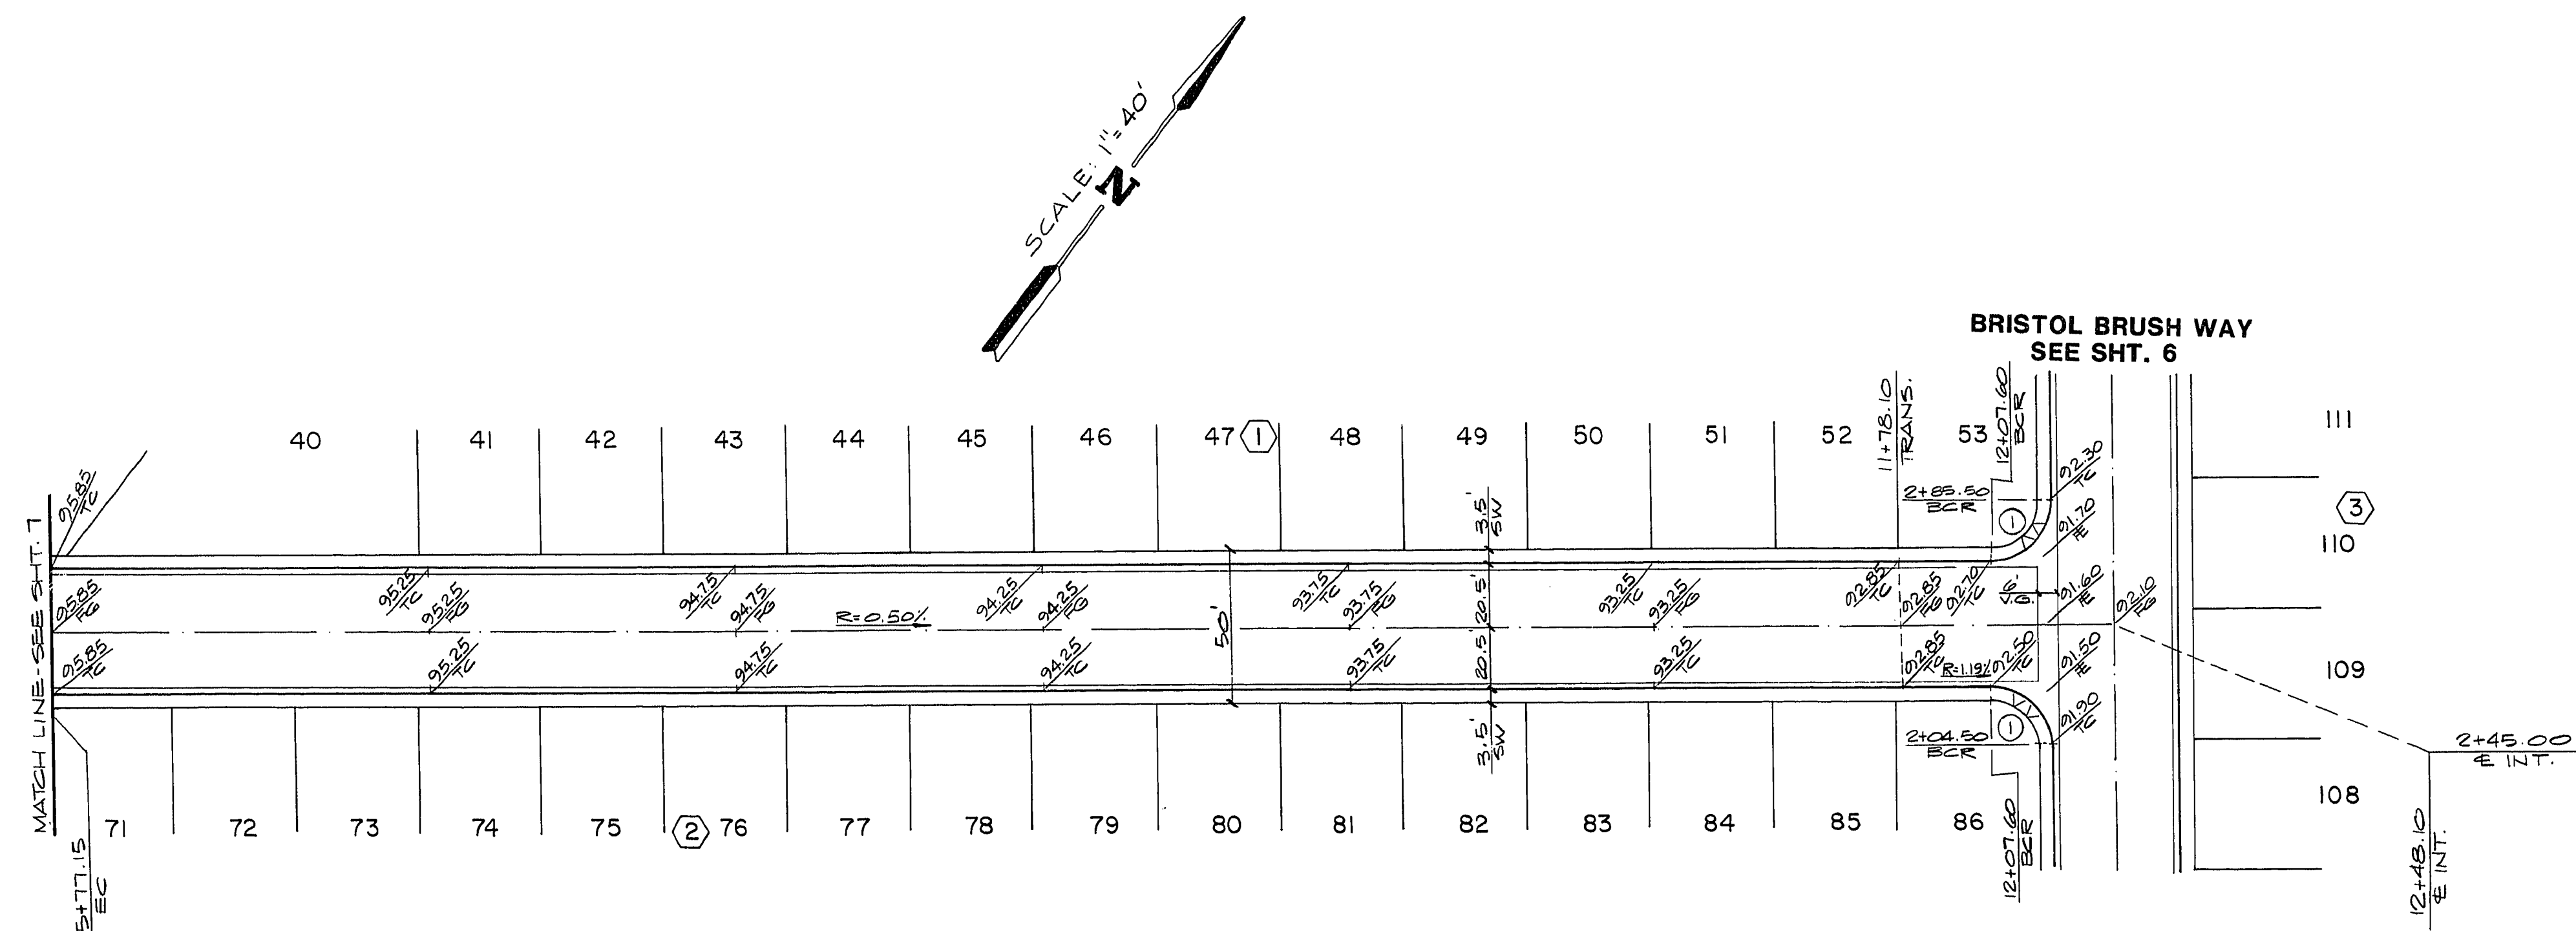

ENGINEERS & SURVEYORS INCORPORATED		7022 W. CHARLESTON BLVD. LAS VEGAS, NEVADA 89117		DATE 9/20/86		BY P.C./T.B.		REVISION CORRECTIONS PER CLV	
SUBMITTED BY:		PAUL E. COLLINS		DATE 10-23-86		BY P.C.		REVISION REVISED SW WIDTHS	
PROJECT		BRISTOL PARK UNIT NO. 1		SHEET		8		OF 17 SHEETS	

CLV CHIEF LAND DEVELOPMENT

DATE 10-16-86

21-6-106 1074-977-1