


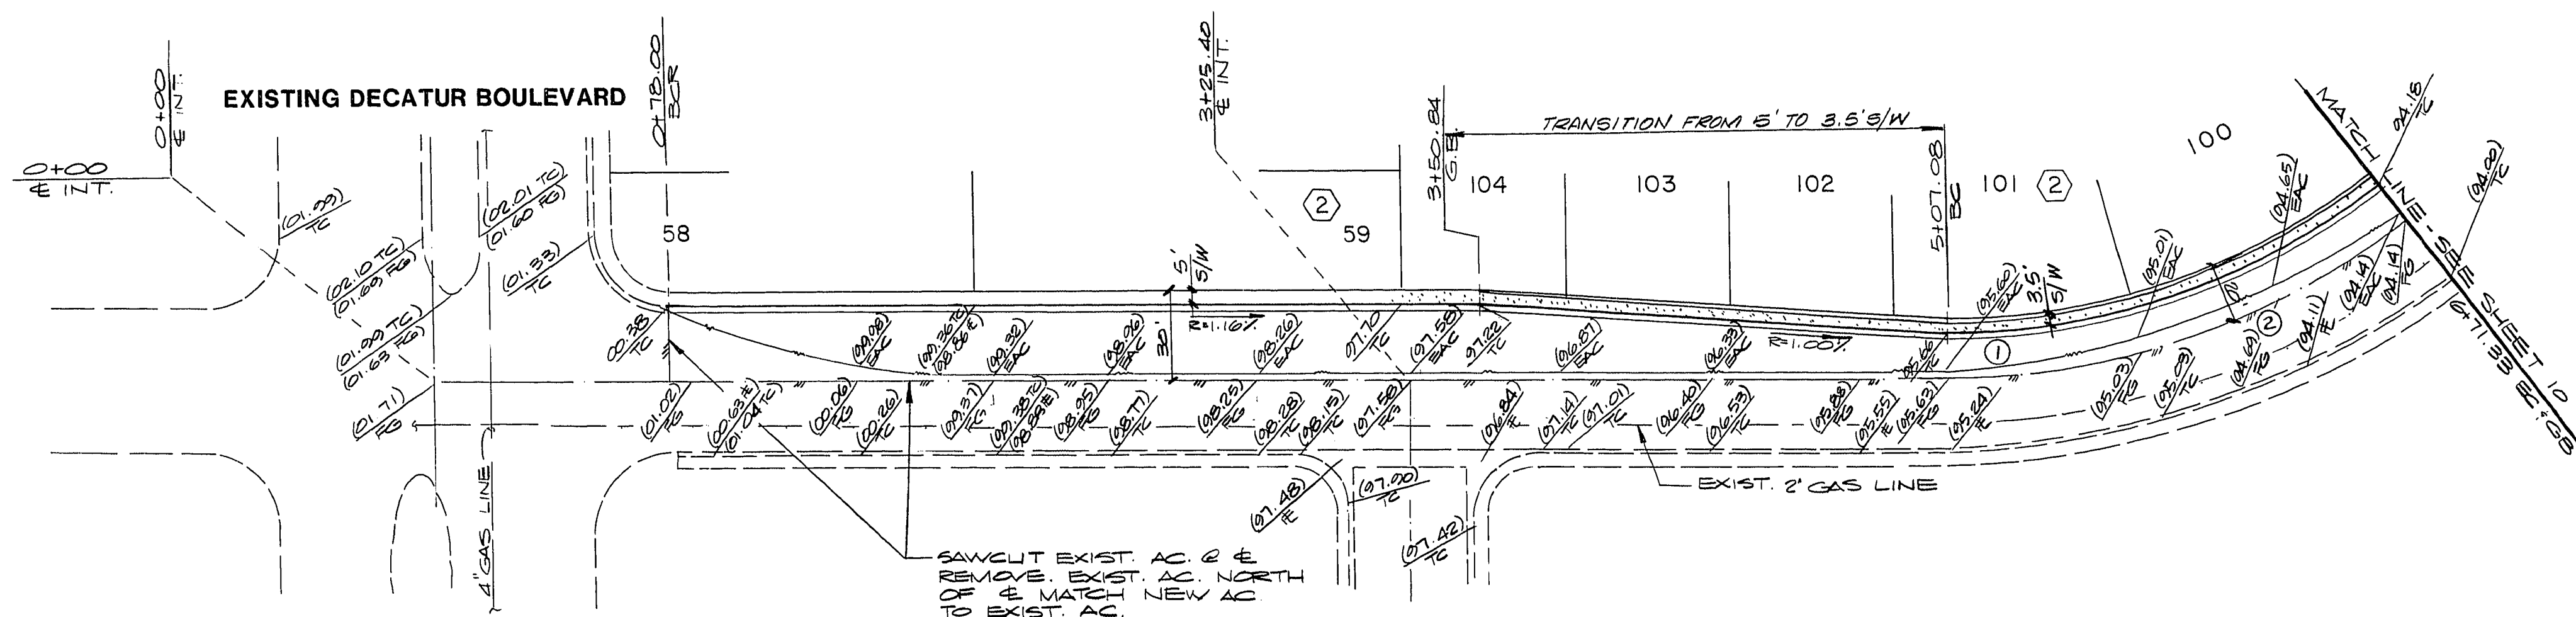

CURVE DATA TABLE

NO.	Δ	R	L	T
1	37° 38' 34"	234.50	154.06	79.93
2	37° 38' 34"	250.00	164.06	85.21

EUGENE AVENUE

SCALE: 1" = 40'

E. J. Bulmer

10-16-86

CIV. CHIEF LAND DEVELOPMENT

DATE

51-6 107 1074-977-1

STREET PLAN & PROFILE
(EUGENE AVENUE)

BRISTOL PARK UNIT NO. 1

WO NO. 4086

BY P.C.

DATE 8/86

HORIZ. = 1" = 40'
SCALE VERT. = 1" = 4'

SHEET

9

OF 17 SHEETS

ENGINEERS &
SURVEYORS
INCORPORATED

7022 W. CHARLESTON BLVD.
LAS VEGAS, NEVADA 89117
PHONE: 702 / 363-6415

SUBMITTED BY:

Paul E. Bulmer

REVISION

BY

PC

REVISED SW WIDTHS

4.71

DATE

10-23-86

REV