


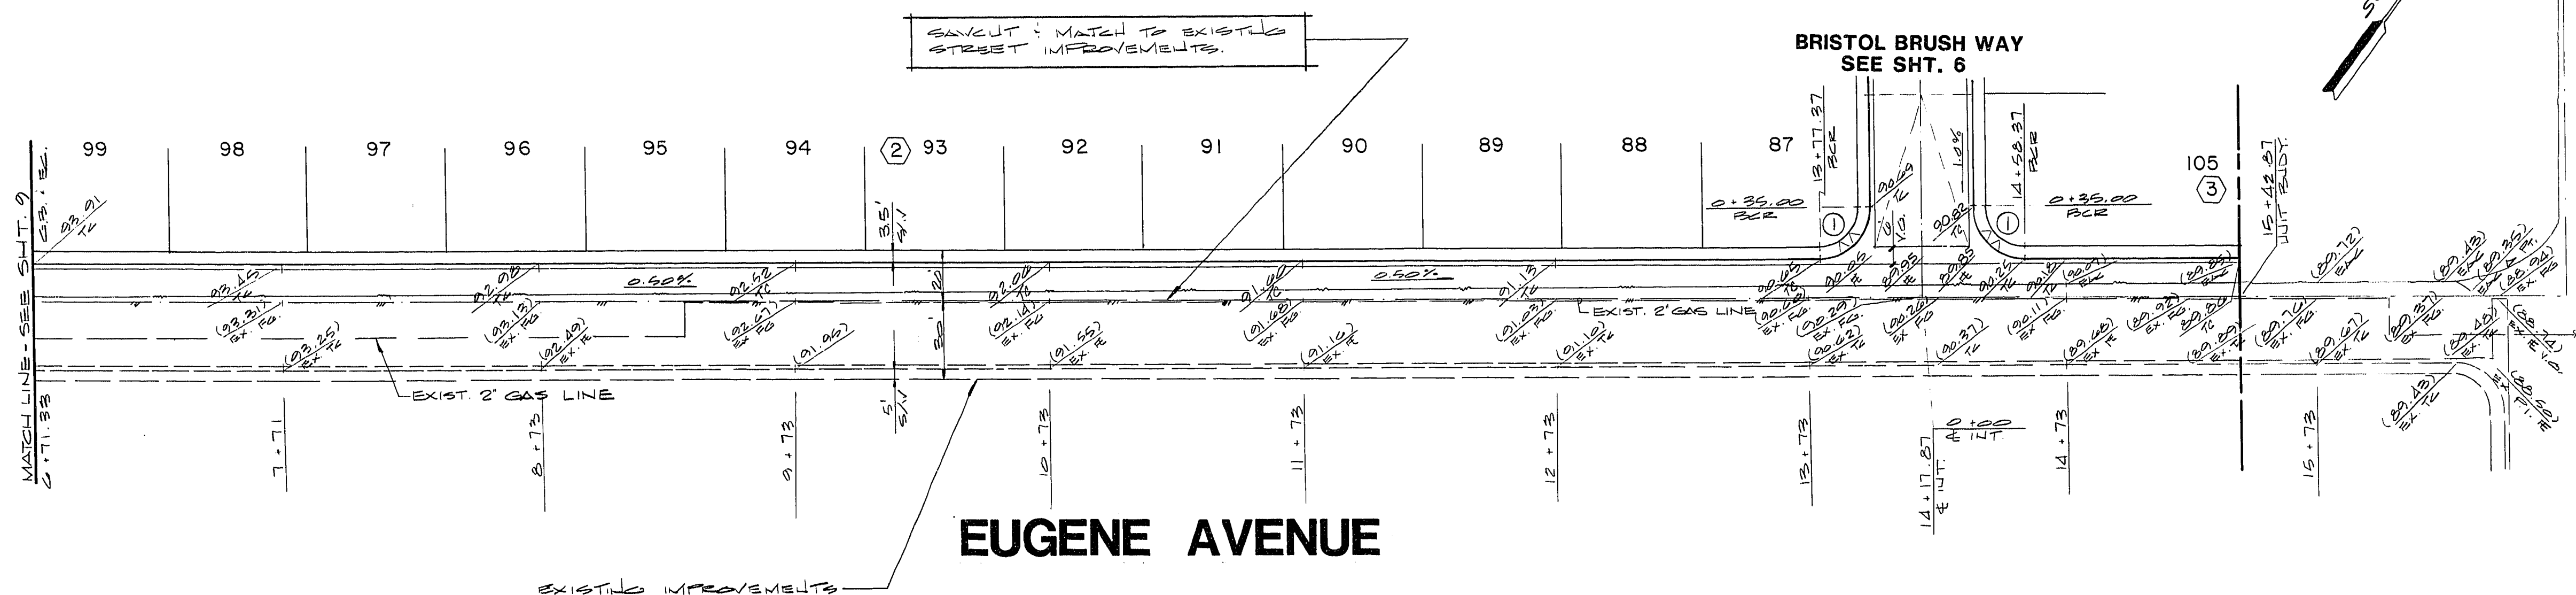

CURVE DATA TABLE

NO.	Δ	R	L	T
1	90° 00' 00"	20.00	31.42	20.00

ENGINEERS & SURVEYORS
 7022 W. CHARLESTON BLVD.
 LAS VEGAS, NEVADA 89117
 PHONE: 702 / 363-6415
 INCORPORATED - NEVADA

DATE 9/29/86
BY TB
REV 1-8-87

REVISION
 CORRECTIONS PER CLV
 REVISED SW MATHS
 REV'D GRADES @ EUGENE & BRISTOL BRUSH

SUBMITTED BY:
Paul E. Williams

TITLE
 STREET PLAN & PROFILE
 (EUGENE AVENUE)

PROJECT
 BRISTOL PARK UNIT NO. 1

WO NO. 4090
BY P.L.G.
DATE 7/80
SCALE 1"=40'

SHEET
 10
 OF 17 SHEETS

Paul E. Williams 10-16-86
 CIV. LAND DEVELOPMENT DATE