

98109


CITY OF LAS VEGAS GENERAL NOTES

1. HOUSE SERVICES SHALL COMPLY WITH WESTERN PLUMBING CODE AS TO SEPARATION DISTANCE.
2. ALL HOUSES TO BE SERVED INDIVIDUALLY AS PER SECTION 313 OF THE UNIFORM PLUMBING CODE.
3. CONTRACTOR SHALL FURNISH THE ENGINEER WITH AS-BUILT DRAWINGS SHOWING THE EXACT LOCATIONS OF ALL HOUSE CONNECTIONS.
4. CONCRETE COLLARS TO BE CONSTRUCTED AROUND ALL MANHOLES AND WATER VALVES ON 60, 80 AND 100 FOOT R/W'S. ASPHALT COLLARS MAY BE USED ON 51 FOOT R/W'S. CONCRETE COLLARS SHALL BE 1/8" TO 1/4" LOWER THAN ADJACENT FINISH GRADE.
5. CHISEL S OR G WHEREVER SEWER OR GAS LINES PASS UNDER CURB.



EXISTING COMMERCIAL

DECATUR AVENUE

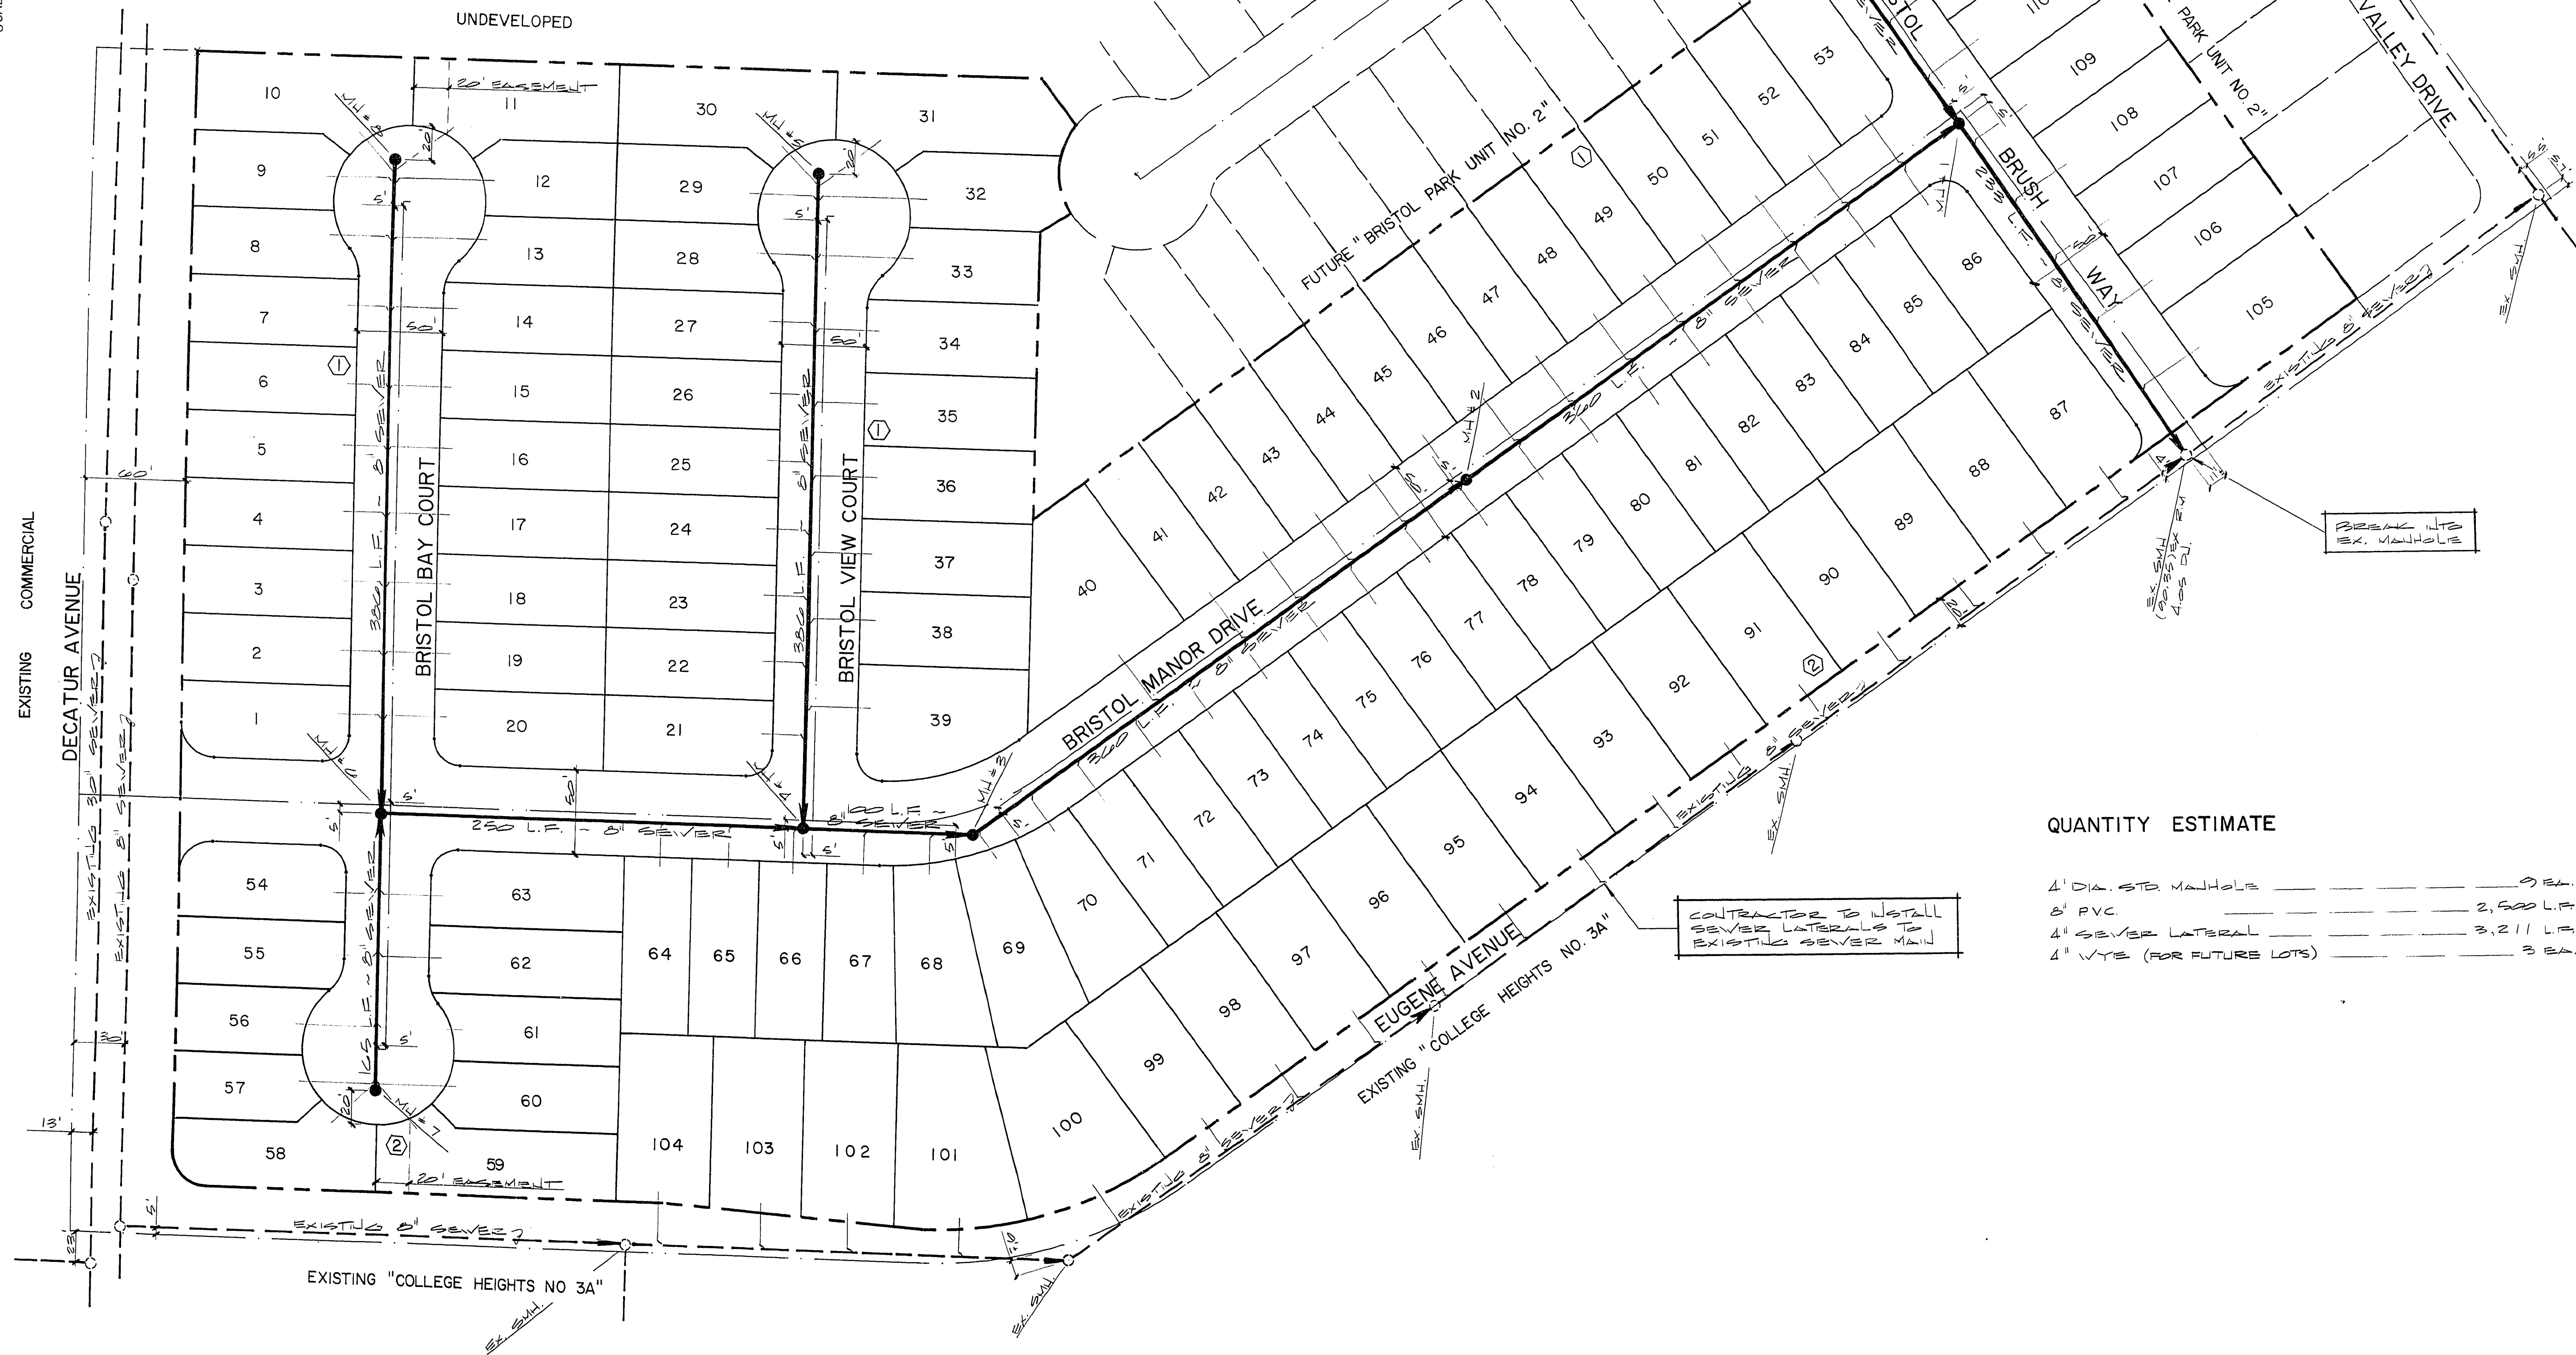

QUANTITY ESTIMATE

4' DIA. STD. MANHOLE	9 EA.
8' PVC	2,500 L.F.
4" SEWER LATERAL	3,211 L.F.
4" VYE (FOR FUTURE LOTS)	3 EA.

CLV SANITATION ENGINEER
DATE 10-7-86

21-6-110

OF 17 SHEETS

MASTER SEWER PLAN

BRISTOL PARK UNIT NO. 1

WO NO. 4050
BY B.L.D.
DATE 7/80
SCALE 1" = 50'

SHEET 11

3074-977-1

ENGINEERS & SURVEYORS
INCORPORATED

7022 W. CHARLESTON BLVD.
LAS VEGAS, NEVADA 89117
PHONE: 702/363-6415

SUBMITTED BY: *Paul C. Valters* 8/15/86

TITLE

PROJECT

REVISION

BY

DATE

REV

REVD QUANTITIES PER CLV

9/29/86 TB