
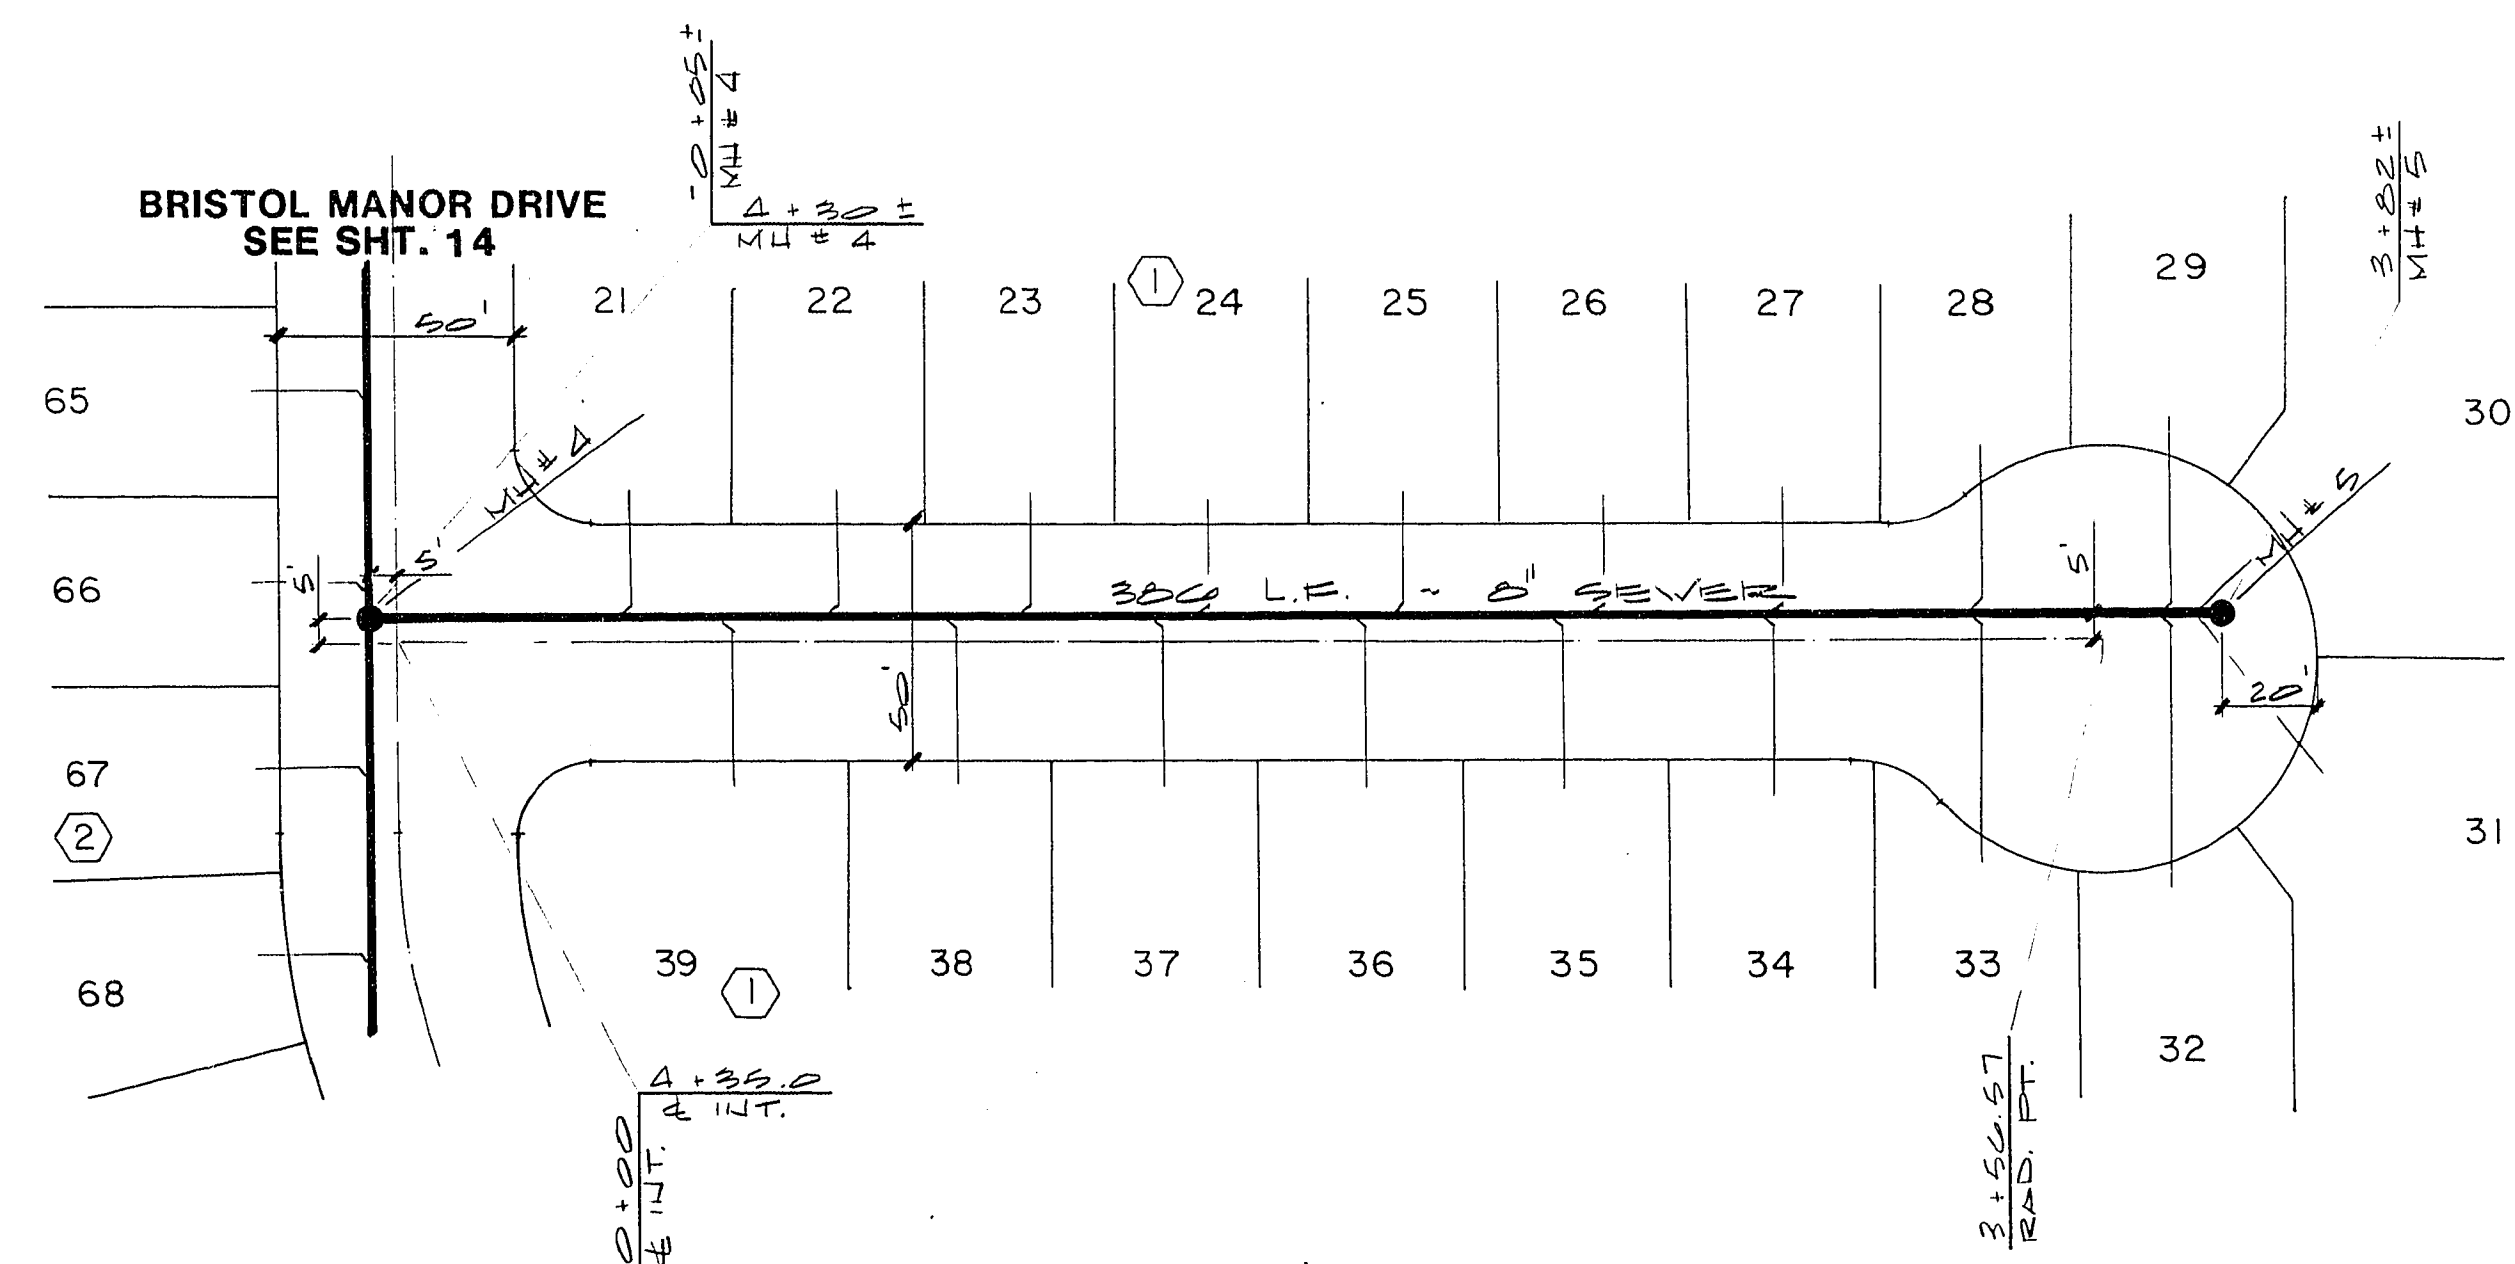
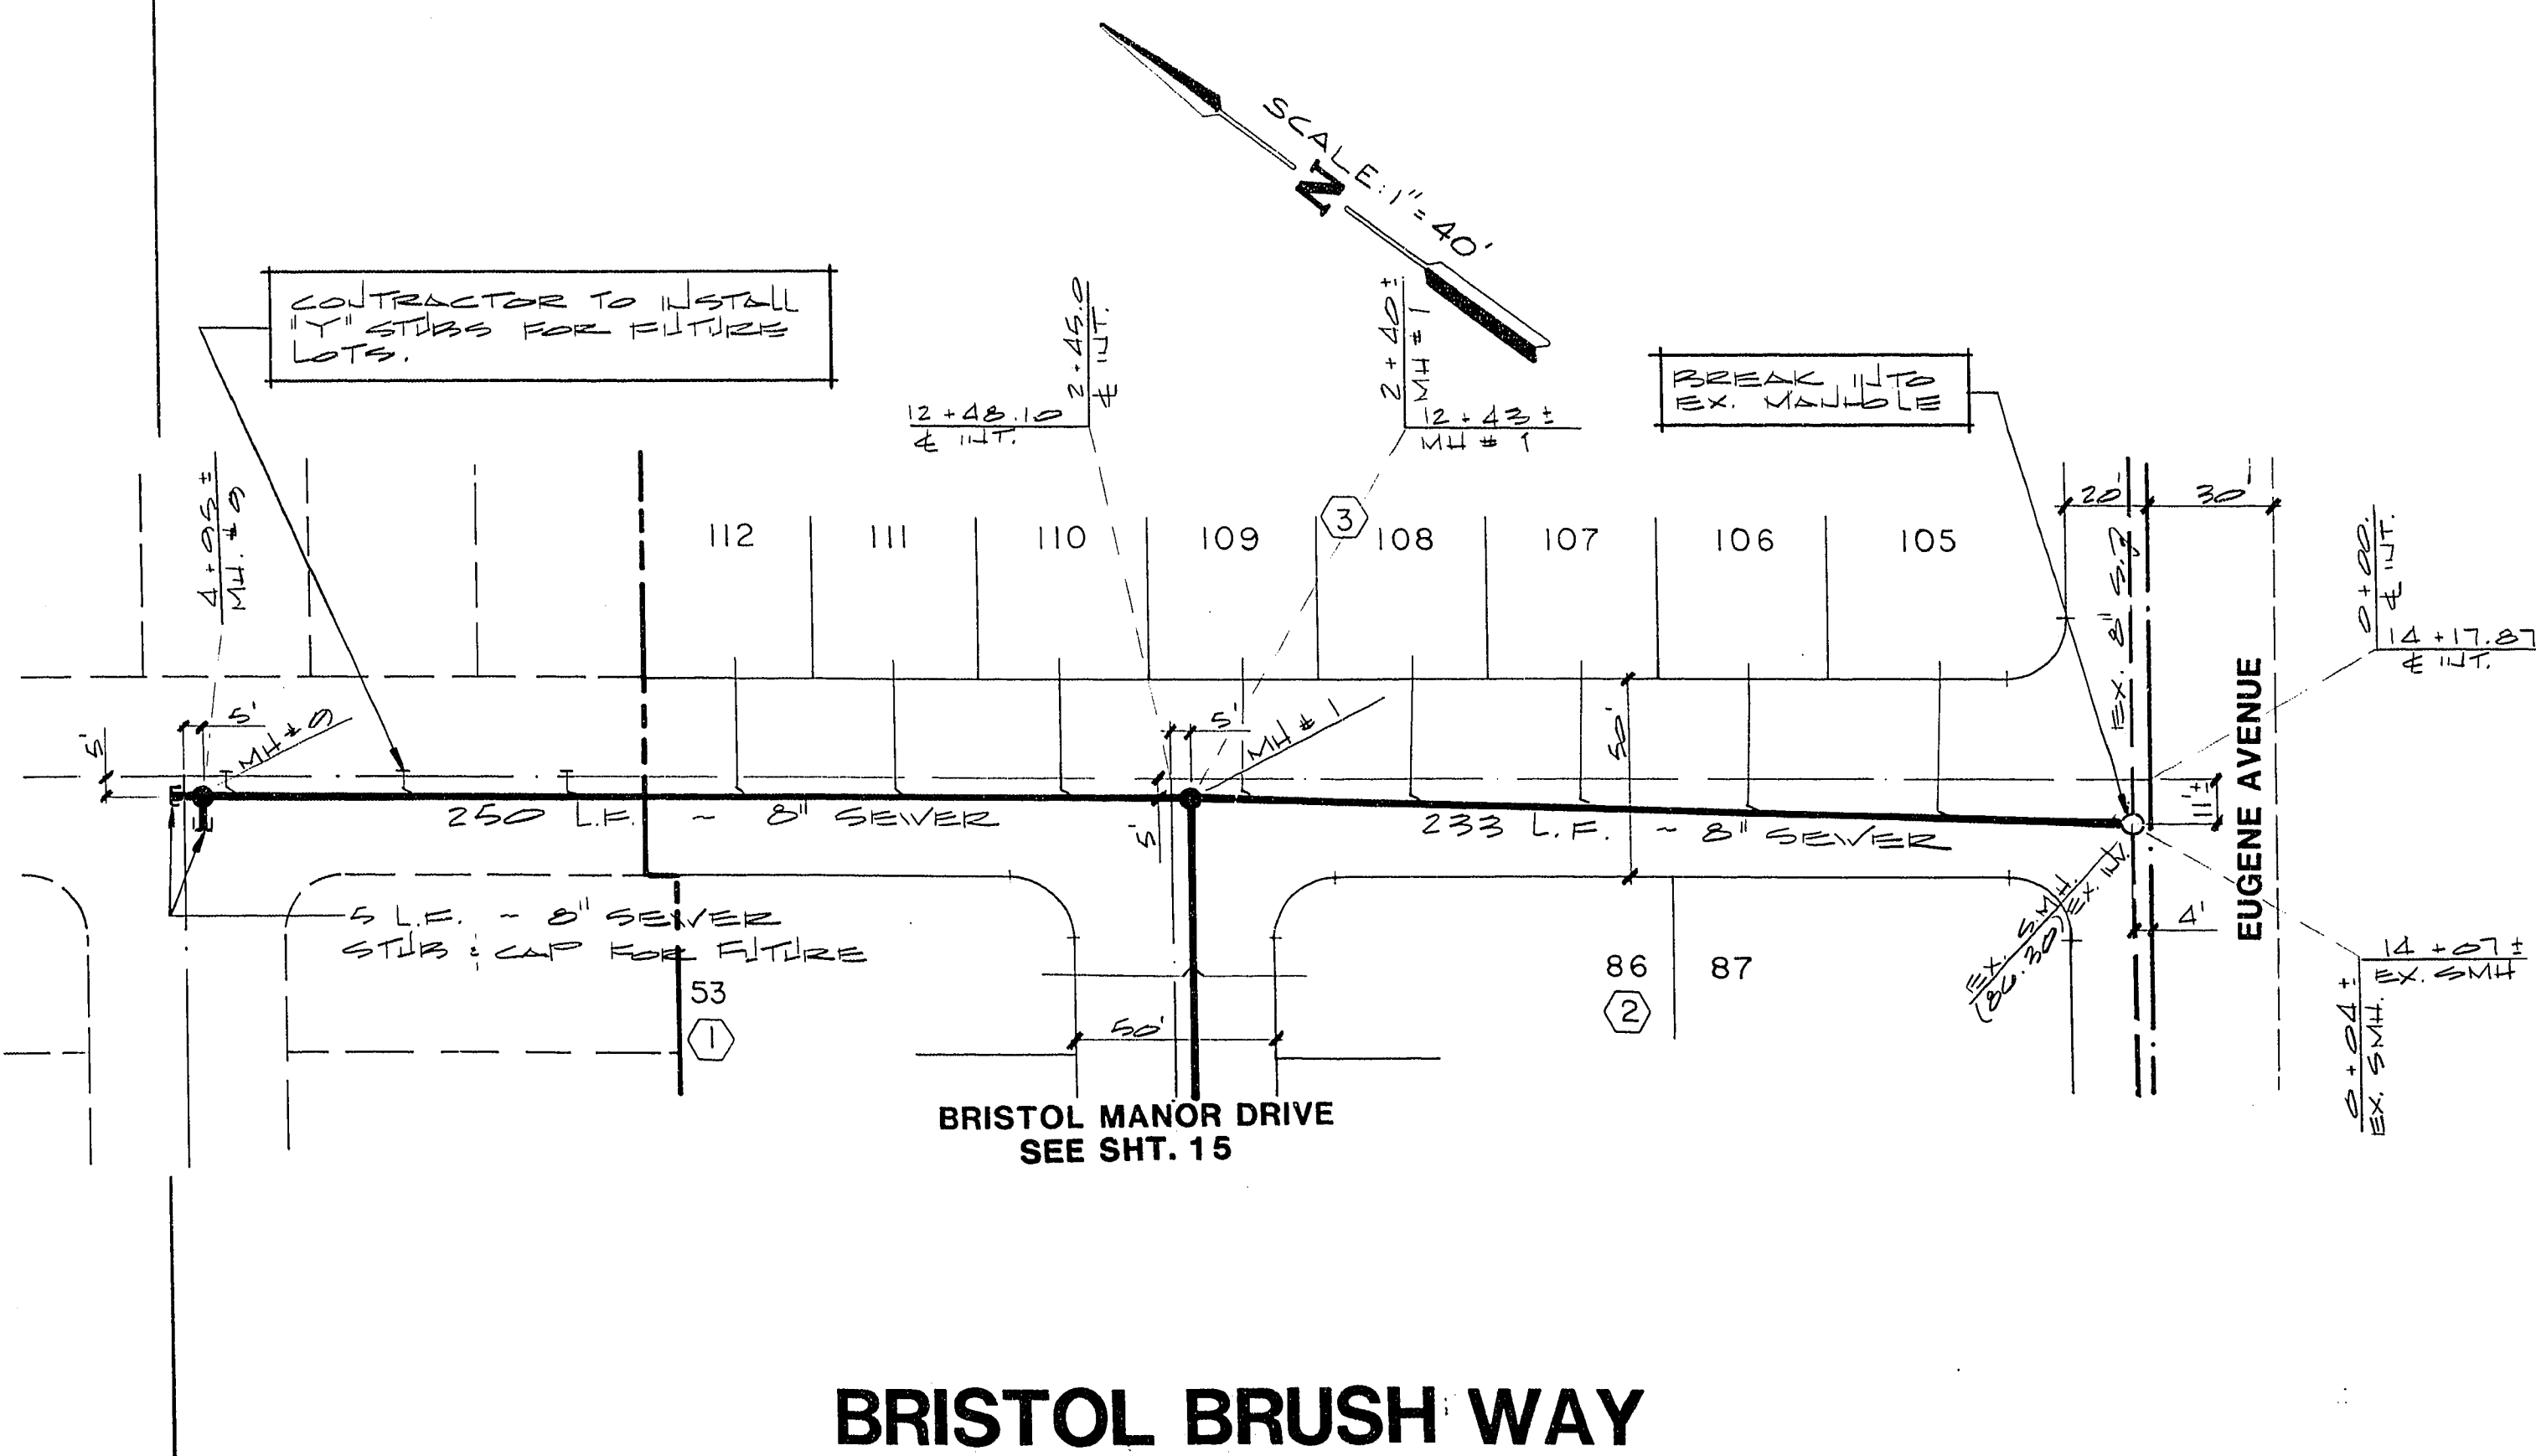


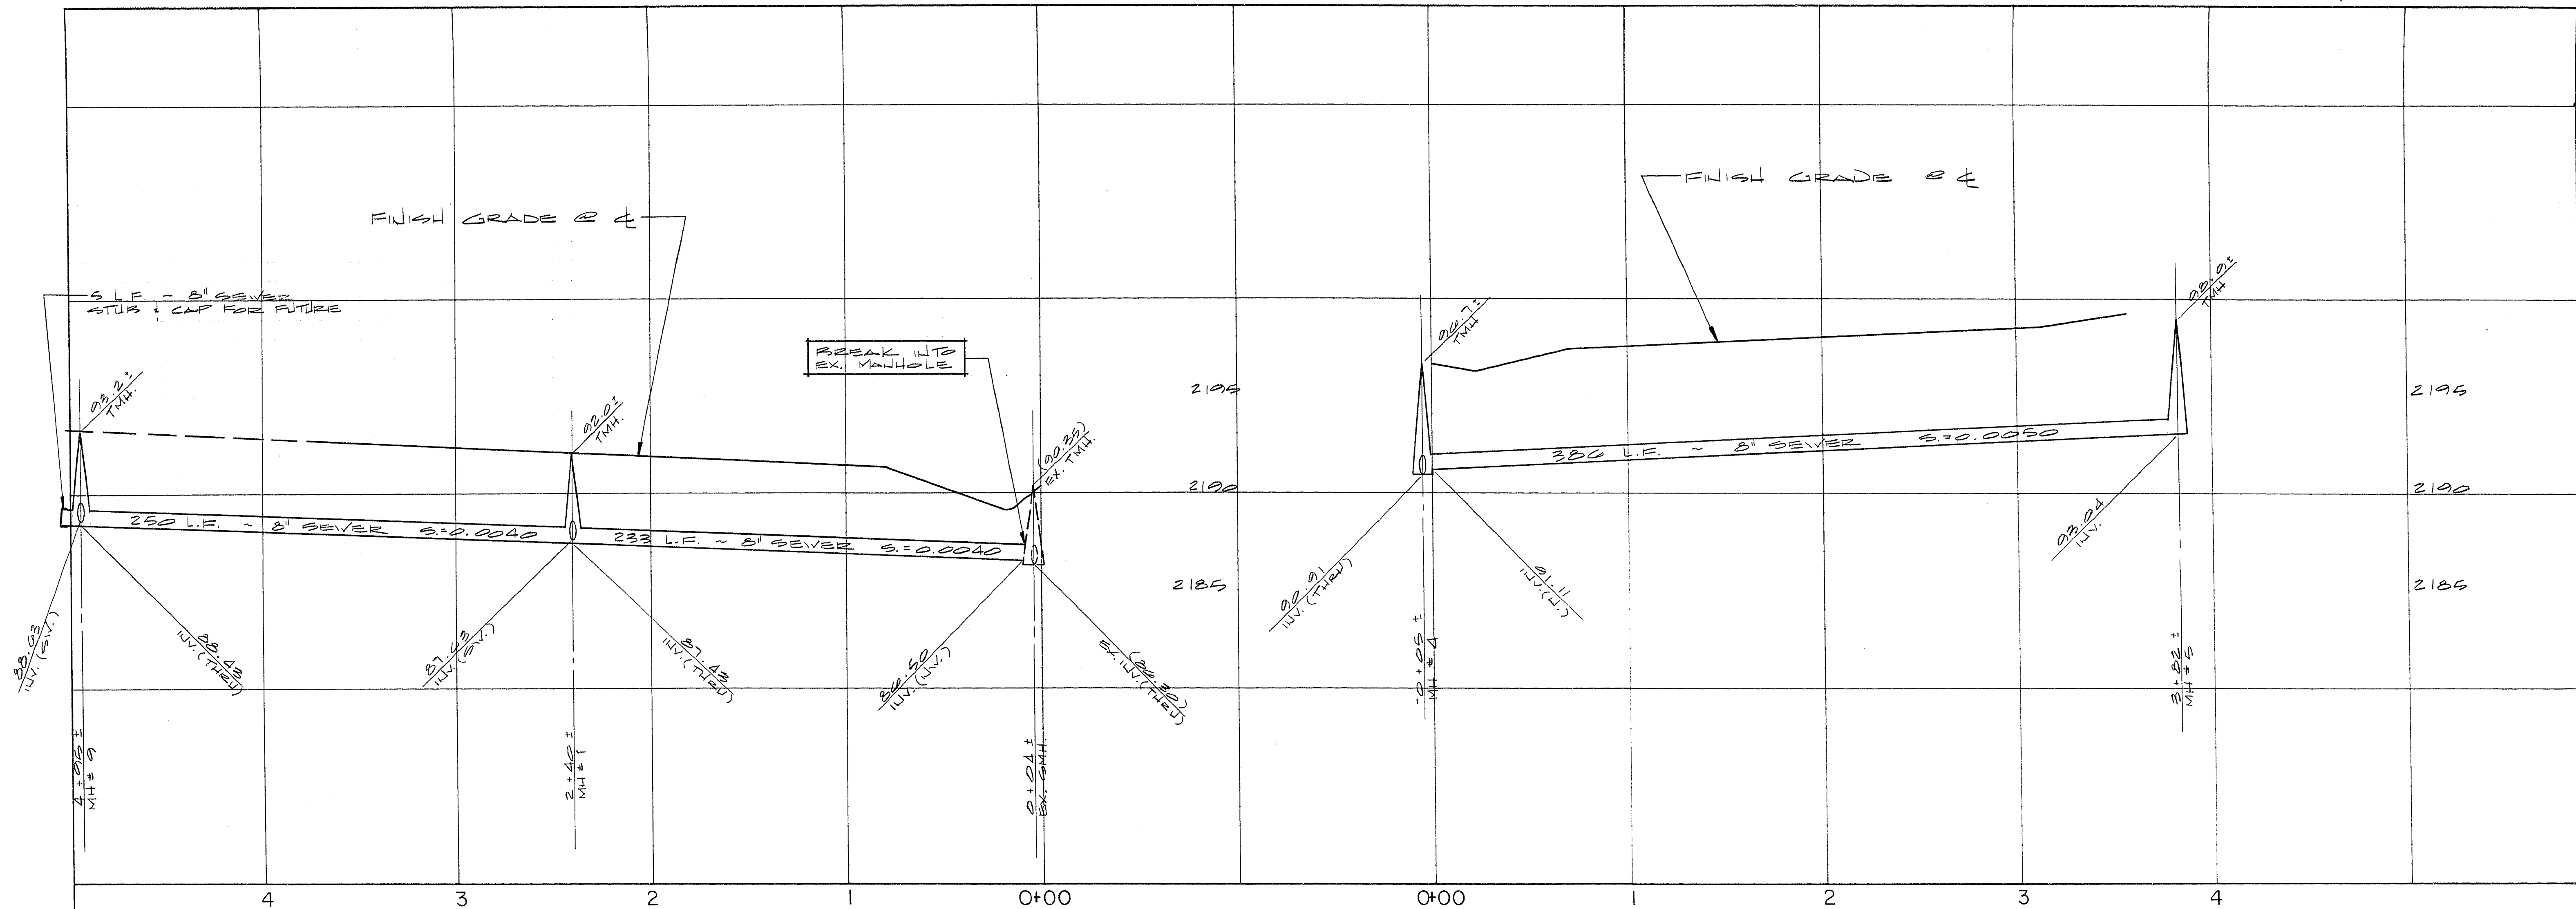

BRISTOL BRUSH WAY

BRISTOL VIEW COURT

REVISION	BY	DATE	REV

ENGINEERS & SURVEYORS
INCORPORATED
7022 W. CHARLESTON BLVD.
LAS VEGAS, NEVADA 89117
PHONE 702 / 363-6415

SUBMITTED BY: *Paul E. [Signature]* 5/86

TITLE: **SEWER PLAN & PROFILE**
(BRISTOL BRUSH WAY & BRISTOL VIEW COURT)

PROJECT: **BRISTOL PARK UNIT NO. 1**

WO NO. 4050
BY B.L.O.
DATE 2/80
SCALE 1"=40'

SHEET **13**
OF 17 SHEETS