



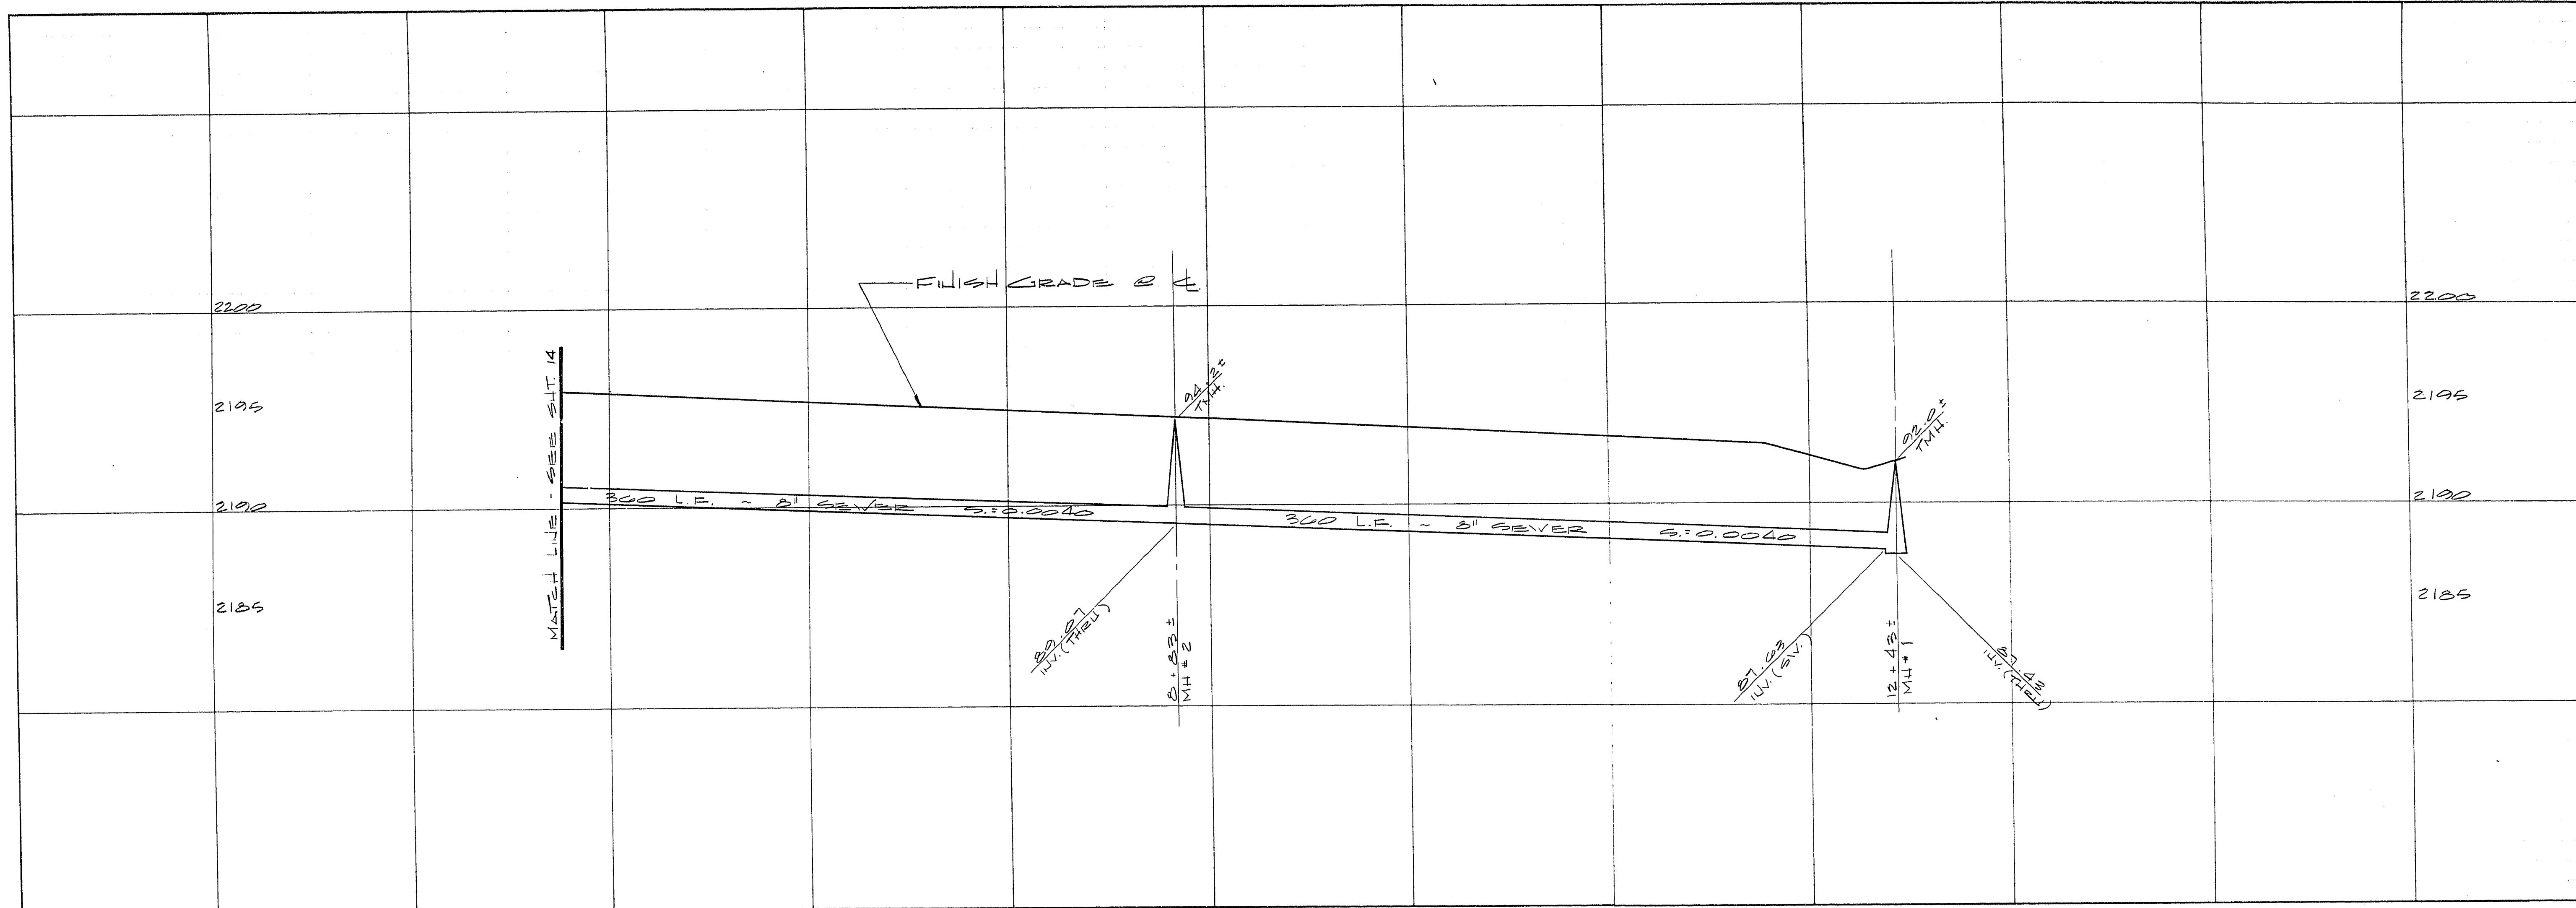

ENGINEERS & SURVEYORS INCORPORATED	7022 W. CHARLESTON BLVD. LAS VEGAS, NEVADA 89117 PHONE 702 / 363-6415
SUBMITTED BY:	<i>Paul E. [Signature]</i> 8/5/86

REV	DATE	BY	REVISION

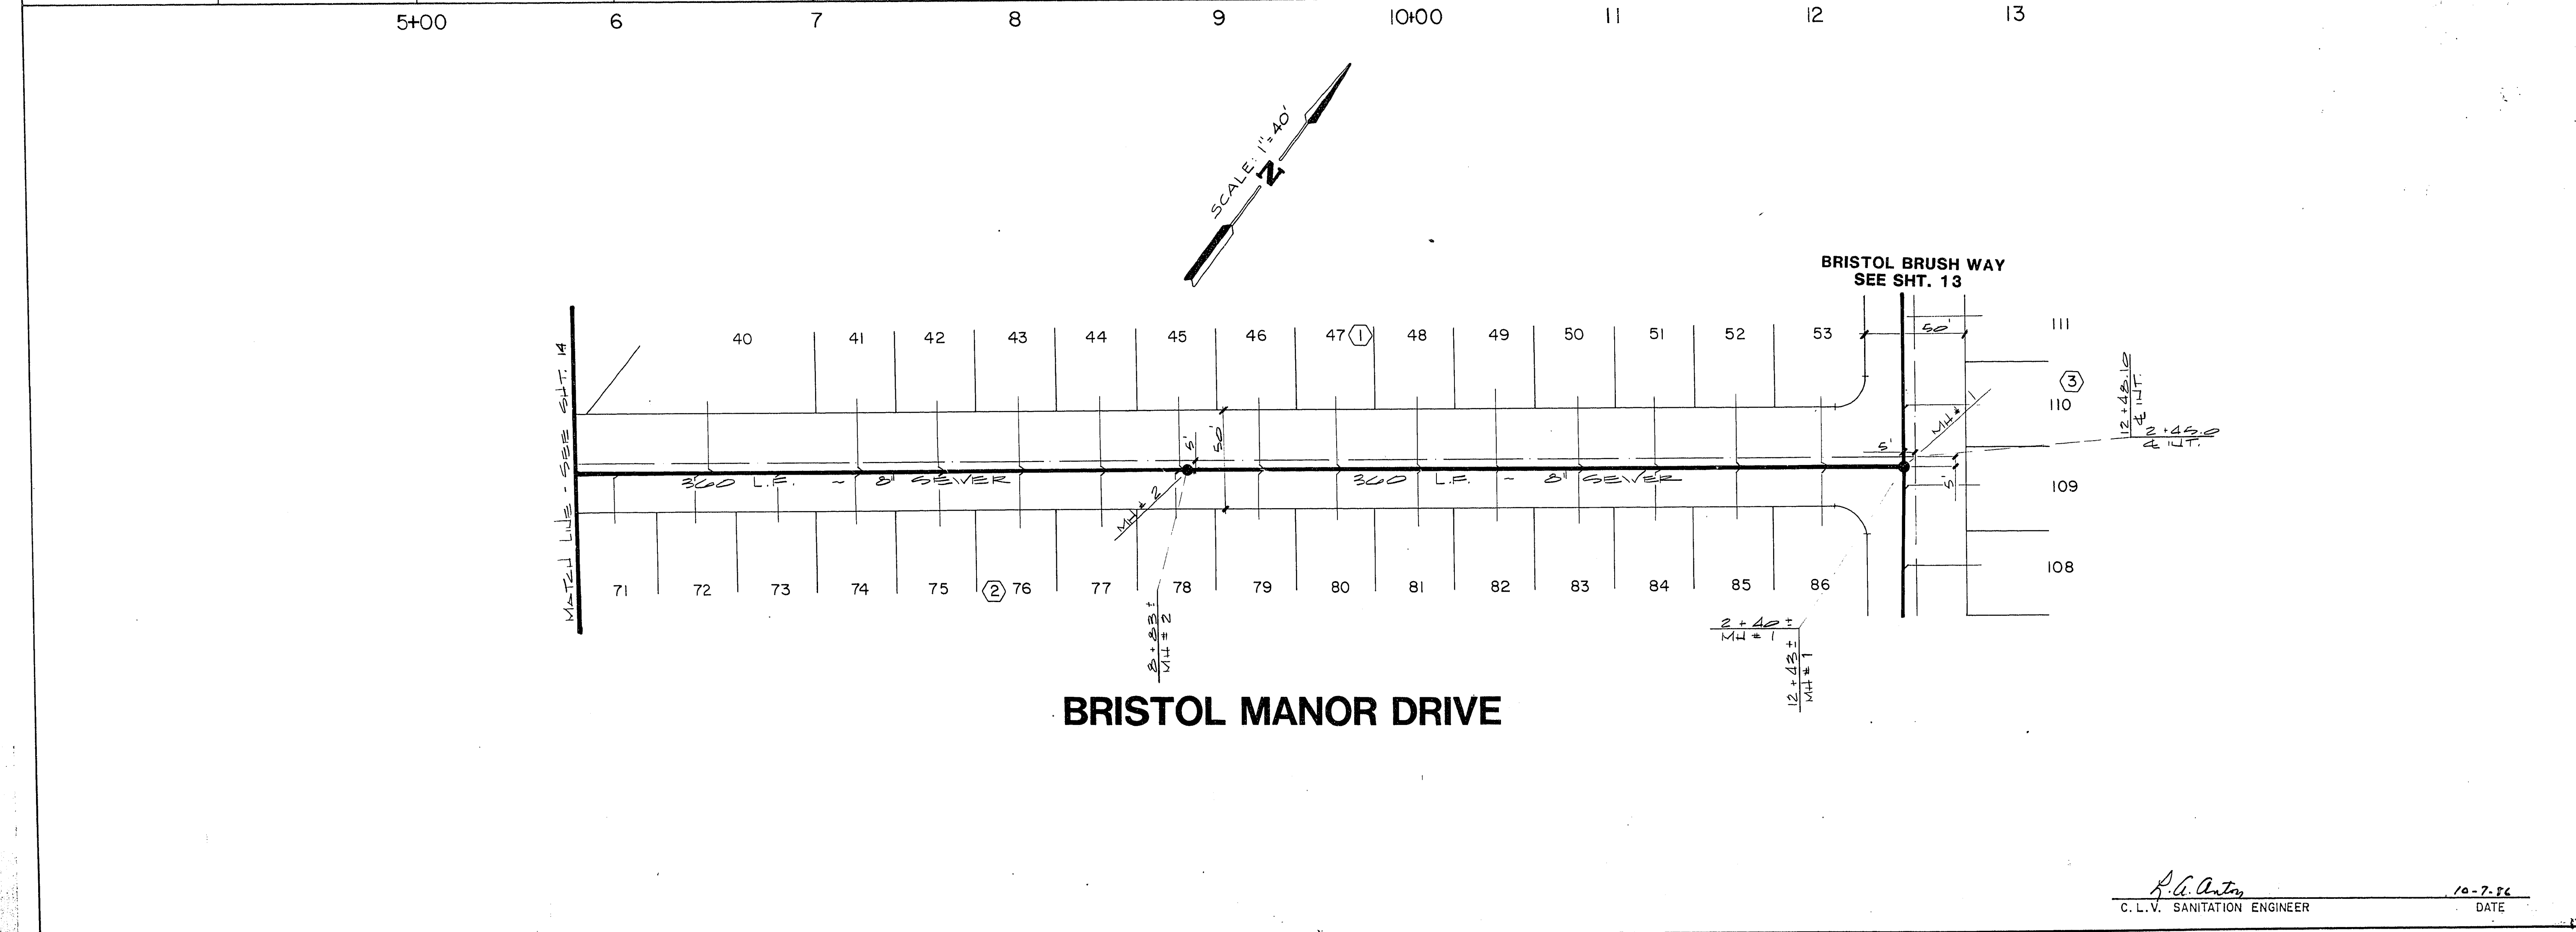

TITLE	SEWER PLAN & PROFILE (BRISTOL MANOR DRIVE)
PROJECT	BRISTOL PARK UNIT NO. 1

WO NO.	4050
BY	P.L.C.
DATE	8/80
SCALE	HORIZ. - 1"=40' VERT. - 1"=4'

SHEET	15
OF 17 SHEETS	3074-977-1

P. G. Anton
C. L. V. SANITATION ENGINEER
DATE 10-7-86

21-6-114