

92109

CITY OF LAS VEGAS STREET LIGHT NOTES
ALL STREET LIGHTING INSTALLATIONS SHALL CONFORM TO THE LATEST
ISSUE OF THE STANDARD DETAILS AND SPECIFICATIONS OF THE CITY OF
LAS VEGAS, AND SHALL ALSO CONFORM TO THE UNIFORM STANDARD
SPECIFICATIONS FOR PUBLIC WORKS CONSTRUCTION OF OFF-SITE
IMPROVEMENTS, CLARK COUNTY AREA, 1978, UNLESS OTHERWISE NOTED.



CONNECTION TO EX.
STREET LIGHT.

EXISTING COMMERCIAL

DECATUR AVENUE

UNDEVELOPED

20' BASEMENT

BRISTOL BAY COURT

BRISTOL MANOR DRIVE

BRISTOL VIEW COURT

EUGENE AVENUE

EXISTING "COLLEGE HEIGHTS UNIT NO. 3A"

FUTURE "BRISTOL PARK UNIT NO. 2"

BRISTOL MANOR DRIVE

BRISTOL-BRUSH WAY

EUGENE AVENUE

EXISTING "COLLEGE HEIGHTS UNIT NO. 3A"

QUANTITY ESTIMATE


- 11 GA. STREET LIGHT POLE 13 EA.
- 100 W.H.P.S. LUMINAIRE 13 EA.
- 1/4" P.V.C. CONDUIT 2,401 LF.
- 3/2" FULL BOX 1 EA.
- STREET NAME SIGN 7 EA.
- STOP SIGN 2 EA.
- R.C.O.C. 1 EA.
- EX. STREET LIGHT
- EX. CONDUIT

[Signature] 8/21/86
NEVADA POWER COMPANY DATE

[Signature] 10/7/86
CLV ELECTRICAL COORDINATOR DATE

[Signature] 10/8/86
CLV TRAFFIC ENGINEER DATE

[Signature] 10-8-86
CLV ELECTRICAL ENGINEER DATE

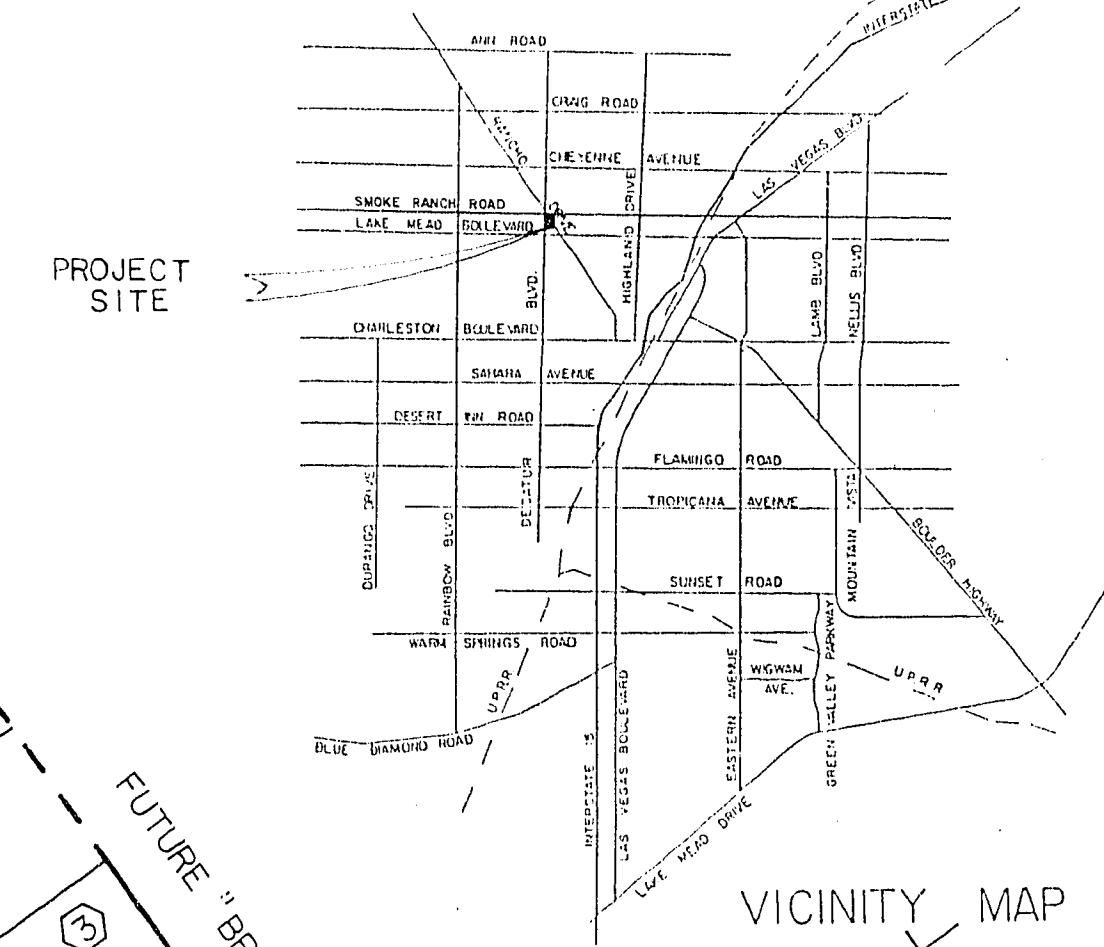

VICINITY MAP

ENGINEERS & SURVEYORS INCORPORATED	7022 W. CHARLESTON BLVD. LAS VEGAS, NEVADA 89117 PHONE: 702 / 363-6415
DATE	9/29/86
BY	T.B.
REVISION	CORRECTIONS PER CLV

MASTER STREET LIGHT PLAN	
BRISTOL PARK UNIT NO. 1	
TITLE	PROJECT

WO NO	40560
BY	B.L.G.
DATE	7/80
SCALE	1" = 50'

SHEET	17
OF 17 SHEETS	

21-6-116 2074-977-1