

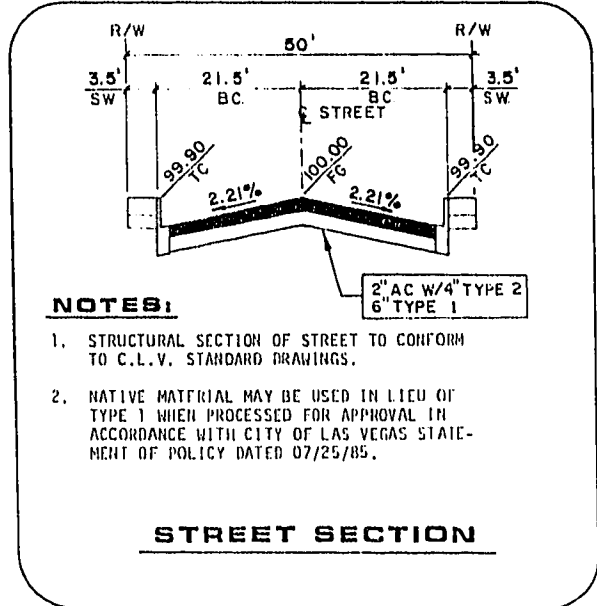


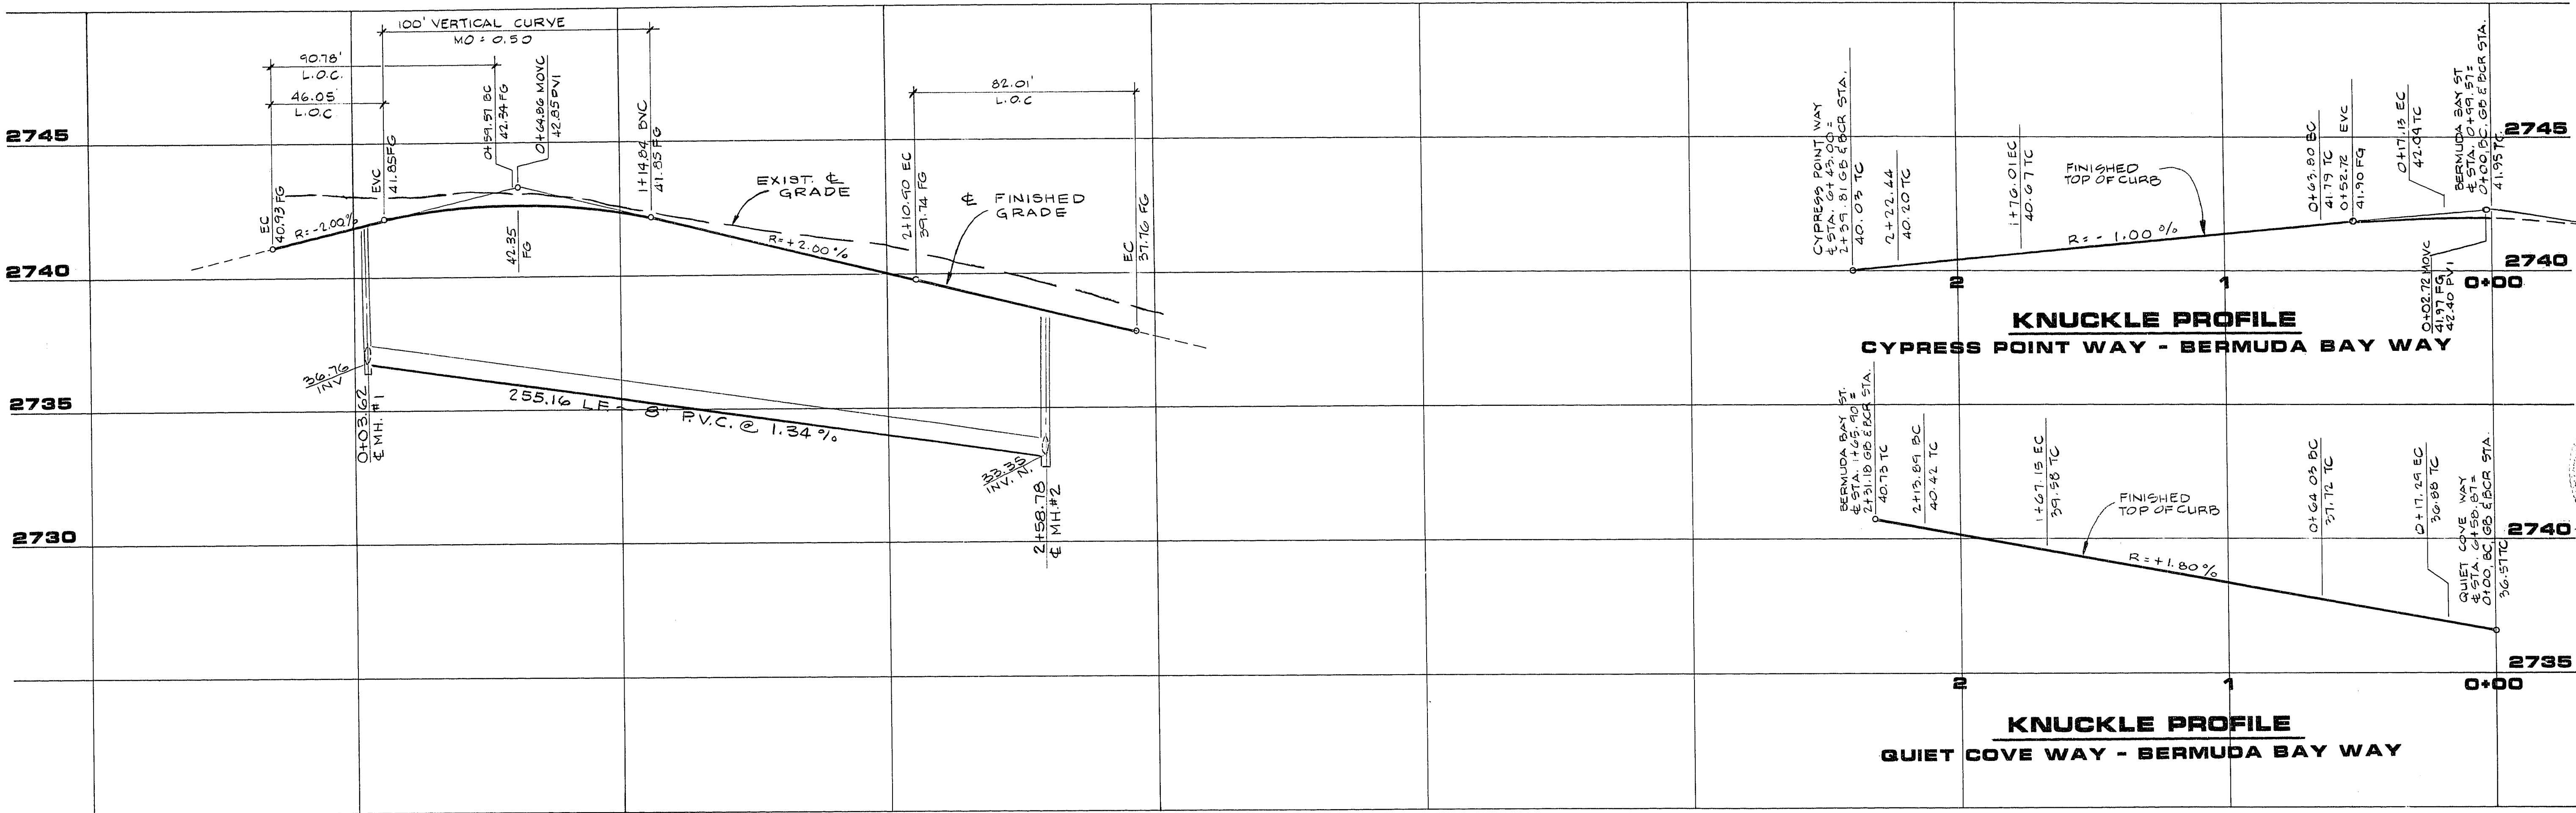

No.	Δ	R	L	T
3	94°34'18"	55.00	90.78	59.57
4	85°25'42"	55.00	82.01	50.78
17	9°36'48"	103.50	17.37	8.70
18	36°06'13"	56.50	35.60	18.41
19	28°57'18"	56.50	28.55	14.59
20	32°04'51"	56.50	31.64	16.24
21	16°39'32"	56.50	16.43	8.27
22	113°47'54"	56.50	112.22	86.67
23	9°34'19"	103.50	17.29	8.67
24	14°19'08"	56.50	14.12	7.10
25	30°30'54"	56.50	30.09	15.41
26	27°39'26"	56.50	27.27	13.91
27	9°34'18"	103.50	17.29	8.67
28	104°34'19"	56.50	103.12	73.07
29	1°20'26"	103.50	2.42	1.21
30	8°13'53"	103.50	14.87	7.45
38	94°34'18"	39.50	55.29	36.29
39	85°25'42"	39.50	49.95	30.93
46	4°07'25"	103.50	7.45	3.73
47	5°29'23"	103.50	9.92	4.96

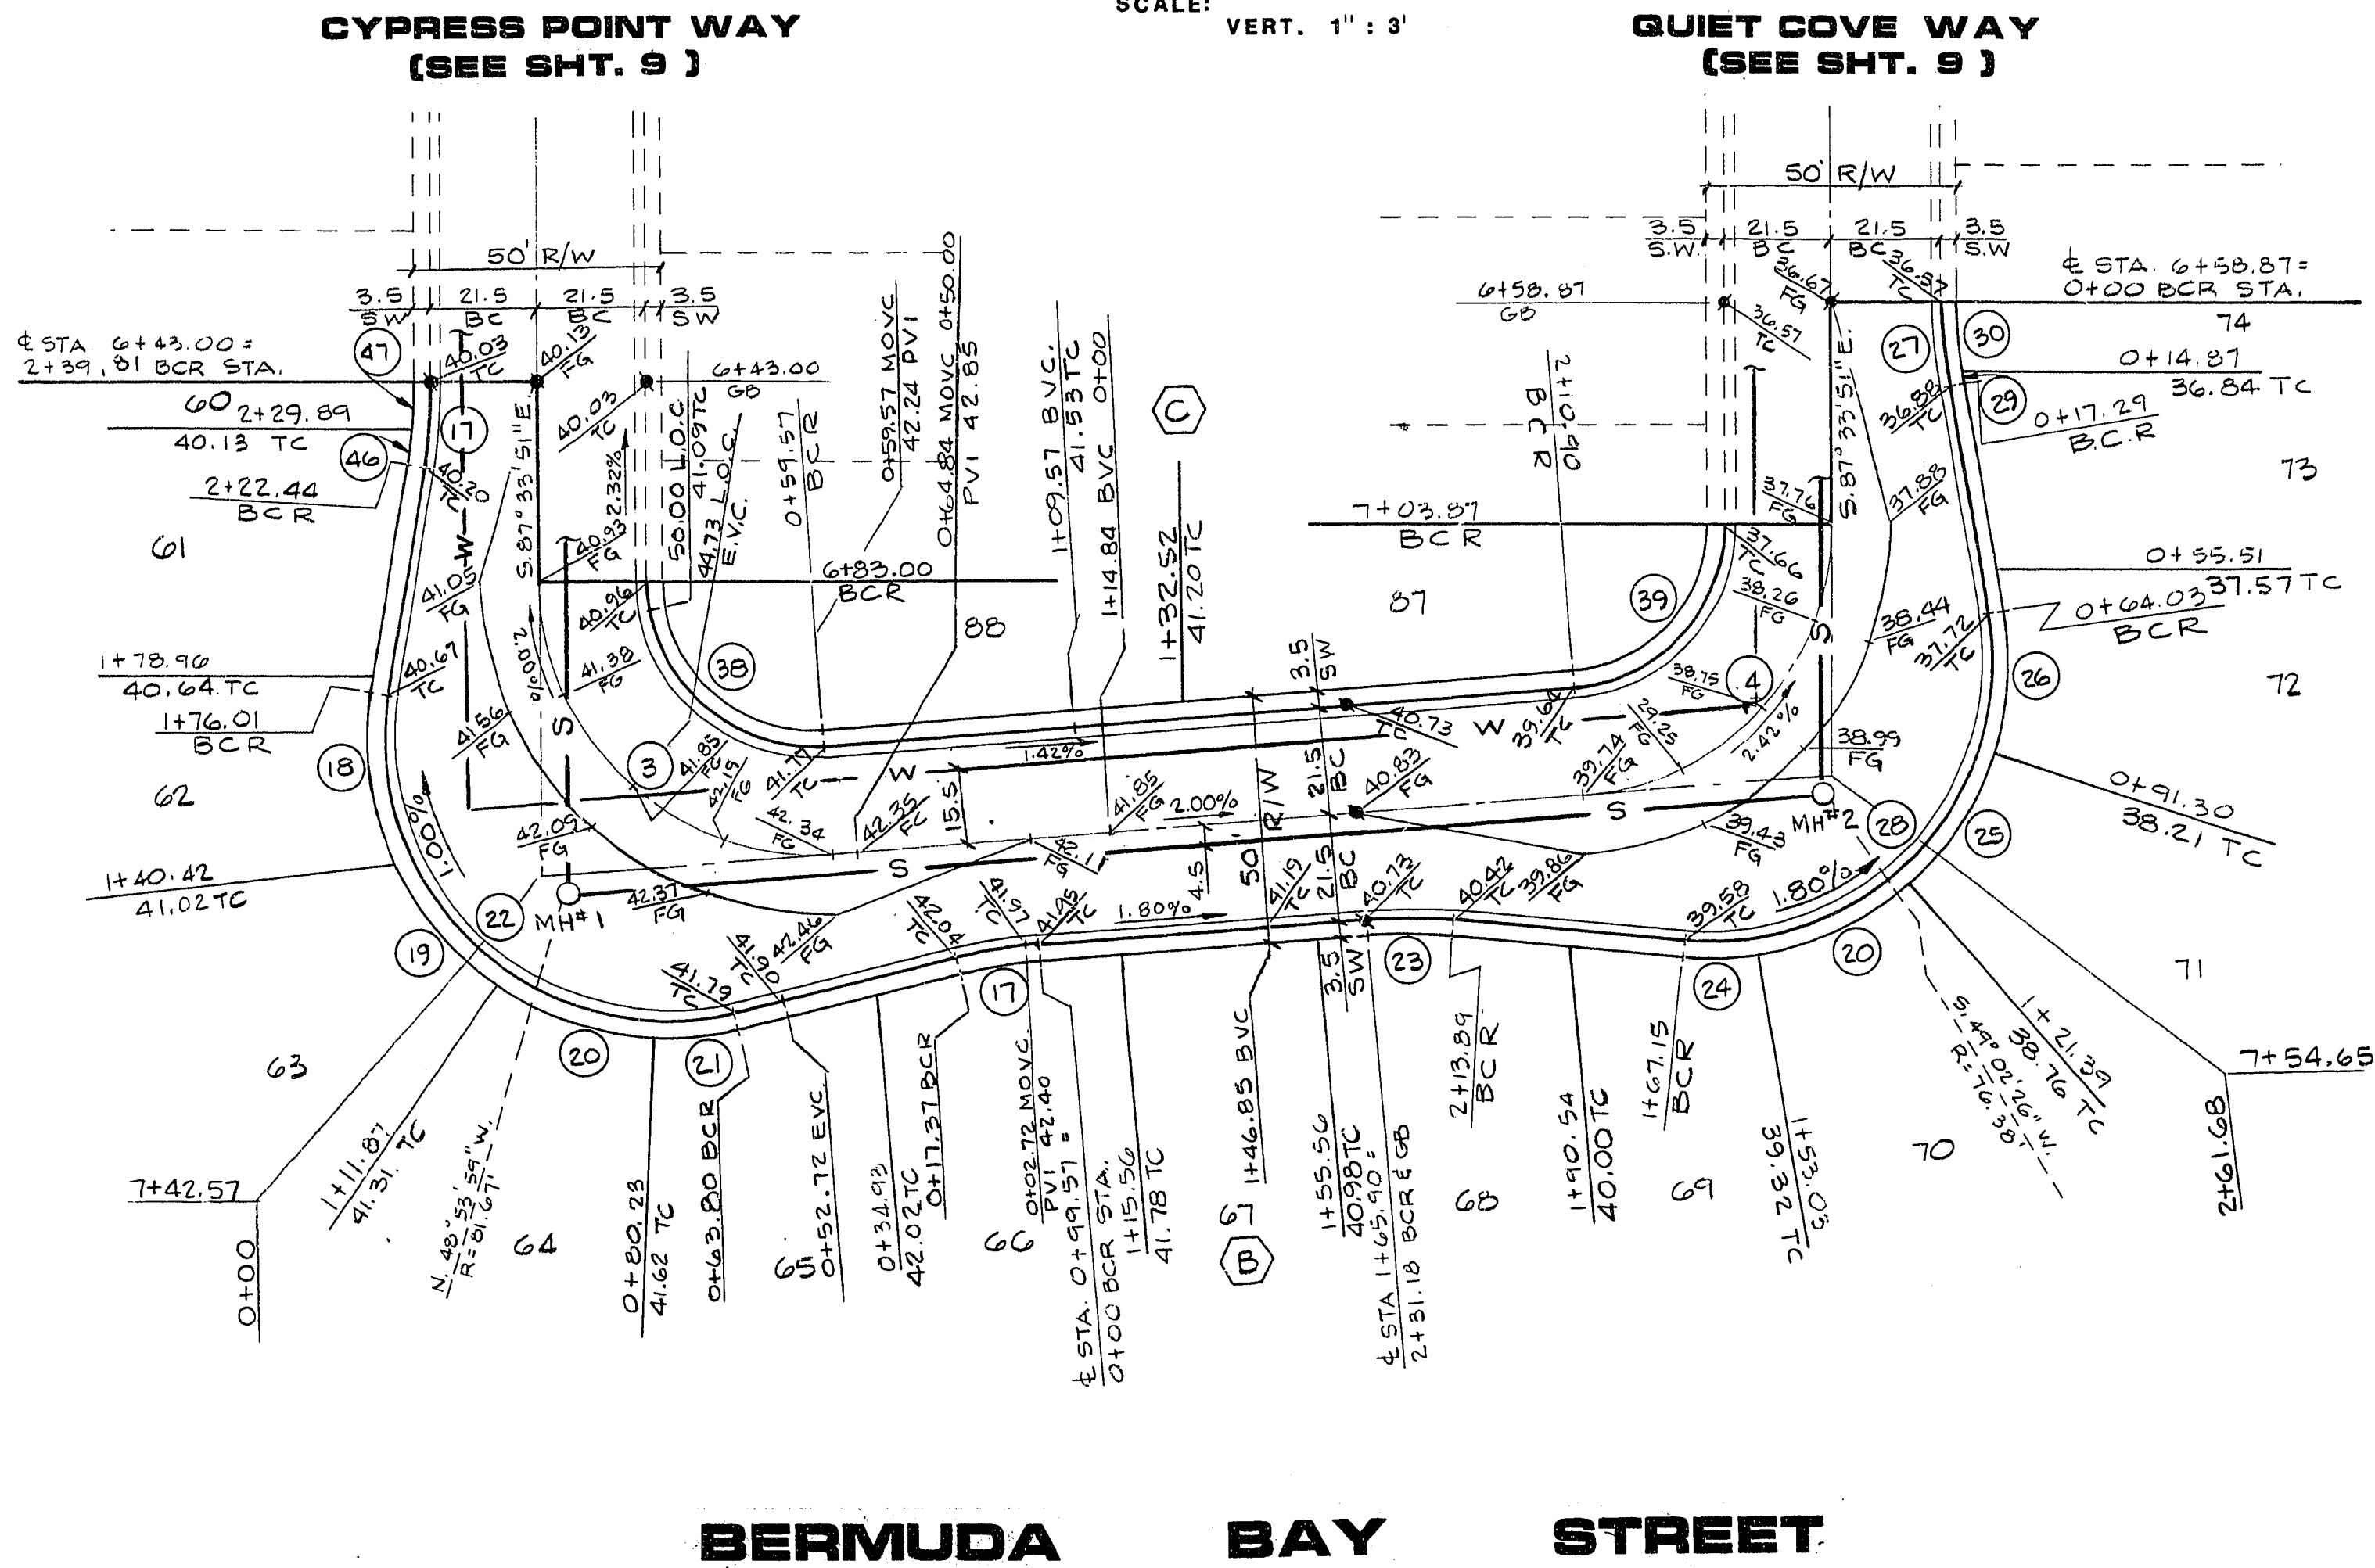

REVISION	DATE	DESCRIPTION
1	5/23/20	REV. CUCKLE AREA BETWEEN BERMUDA BAY AND CYPRESS PT WAY
2	4-7-20	DATE
3	4-7-20	DATE

DESIGNED BY: *[Signature]*
CHECKED BY: *[Signature]*
DATE: 4-7-20

1555 SOUTH RAINBOW BLVD., LAS VEGAS, NEVADA 89102

G.C. WALLACE, INC.
Engineering/Architecture

LEWIS HOMES OF NEVADA
CARMEL POINT No. 5 By LEWIS HOMES
BERMUDA BAY STREET

SHEET
8
OF 11 SHEETS