

BCR CURVE DATA


No.	Δ	R	L	T
2	2° 59' 38"	1530.00	79.95	39.98
13	2° 59' 38"	1551.50	81.07	40.54
31	0° 13' 11"	1508.50	5.78	2.89
32	1° 31' 23"	1508.50	40.10	20.05
33	1° 15' 04"	1508.50	32.94	16.47
34	2° 59' 38"	1508.50	78.82	39.42
40	0° 54' 55"	1551.50	24.78	12.39
41	1° 32' 53"	1551.50	41.92	20.96
42	0° 31' 50"	1551.50	14.37	7.18

QUIET COVE WAY

BCR CURVE DATA

No.	Δ	R	L	T
2	2° 59' 38"	1530.00	79.95	39.98
13	2° 59' 38"	1551.50	81.07	40.54
14	0° 20' 24"	1551.50	9.21	4.60
15	1° 50' 36"	1551.50	49.92	24.96
16	0° 48' 38"	1551.50	21.95	10.97
34	2° 59' 38"	1508.50	78.82	39.42
35	0° 47' 41"	1508.50	20.92	10.46
36	1° 31' 24"	1508.50	40.11	20.05
37	0° 40' 33"	1508.50	17.79	8.90

CYPRESS POINT WAY

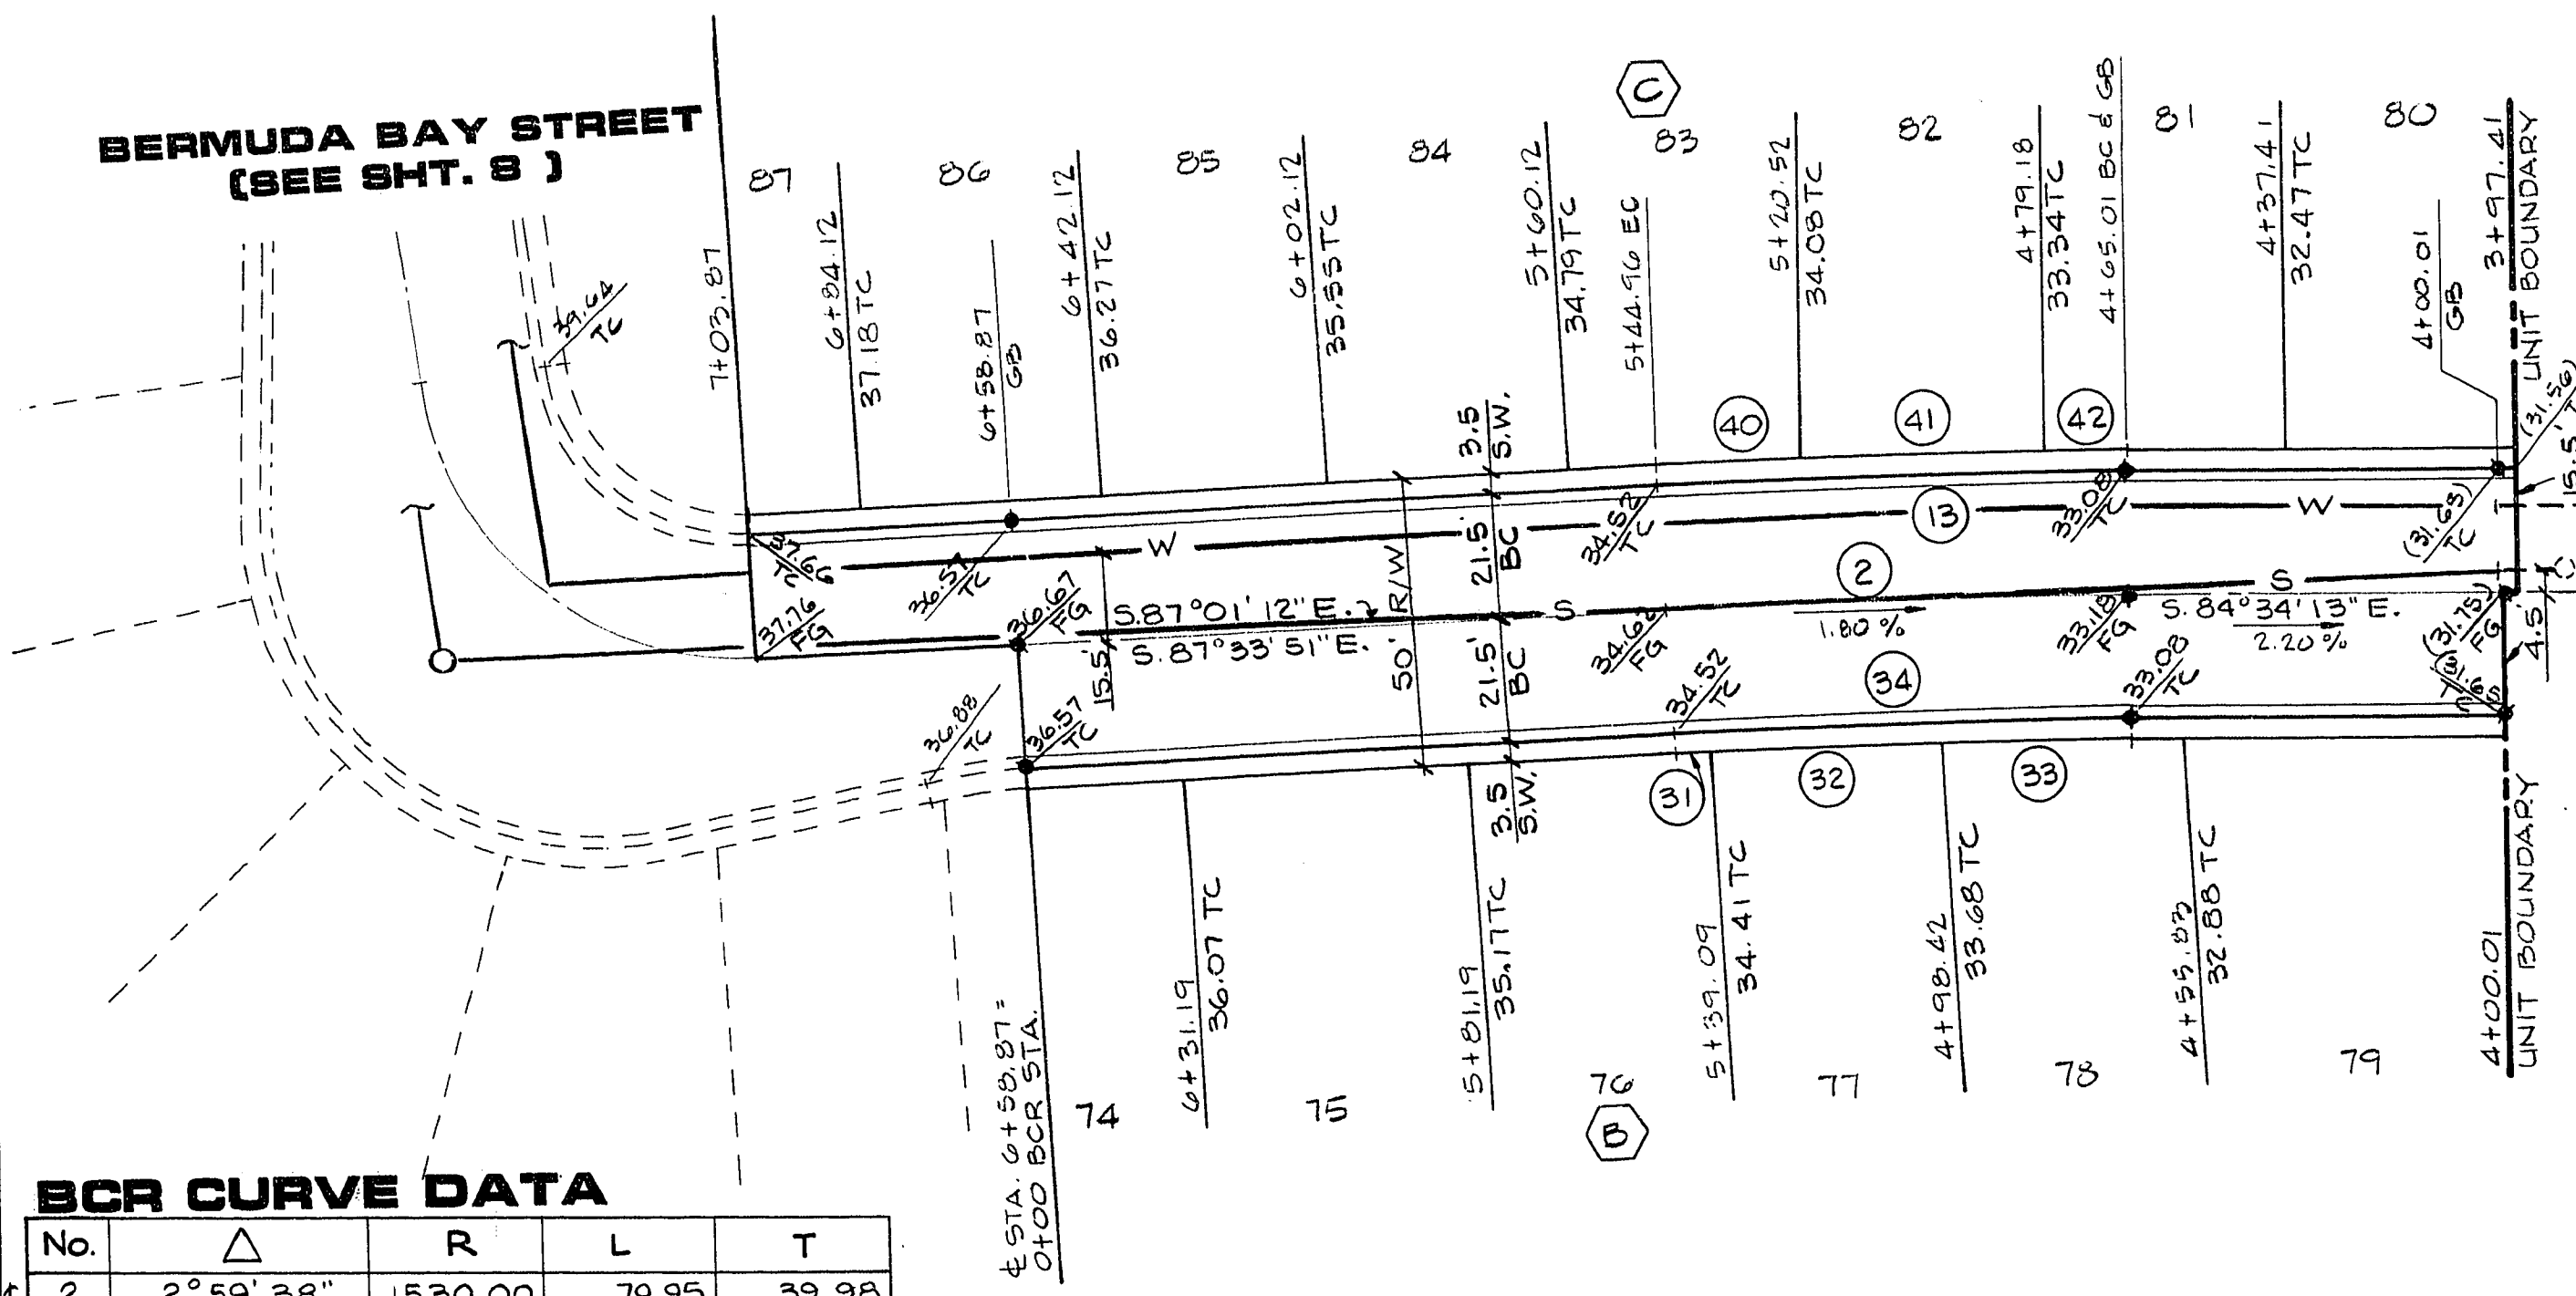

EXISTING CARMEL POINT NO. 4

BERMUDA BAY STREET (SEE SHT. 8.)

PROFILE
SCALE: HORIZ. 1" = 30'
VERT. 1" = 3'

