

GENERAL NOTES

1. CONTRACTOR SHALL PROVIDE ALL NECESSARY HORIZONTAL AND VERTICAL TRANSITION BETWEEN NEW CONSTRUCTION AND EXISTING SURFACES TO PROVIDE FOR PROPER DRAINAGE AND OF INGRESS AND EGRESS TO SAID CONSTRUCTION. EXTENT OF TRANSITIONS TO BE DETERMINED BY THE CITY ENGINEER.
2. EXISTING UTILITIES ARE LOCATED ON PLANS FOR THE CONVENIENCE OF THE CONTRACTOR ONLY. THE CONTRACTOR SHALL BEAR FULL RESPONSIBILITY FOR THE PROTECTION OF THE UTILITIES AND THE ENGINEER BEARS NO RESPONSIBILITY FOR UTILITIES NOT SHOWN ON PLANS OR NOT IN THE LOCATION SHOWN ON THE PLANS (CALL BEFORE YOU DIG-800-227-2600)
3. CONSTRUCTION TO BE PER "UNIFORM STANDARD SPECIFICATIONS AND DRAWINGS"; THE CITY OF LAS VEGAS, NEVADA. (LATEST EDITION)
4. **CONSTRUCTION SURVEY:**
GRADES ARE GIVEN FROM TOP OF STAKES OR NAILS. THE CONTRACTORS ARE CAUTIONED TO OBSERVE THE FOLLOWING RULES IN USING THE GRADE STAKES GIVEN BY THIS OFFICE. THREE (3) CONSECUTIVE POINTS THAT ARE SHOWN TO BE ON THE SAME RATE OF SLOPE MUST BE USED IN COMMON IN ORDER THAT ANY VARIATION OUT OF A PERFECT STRAIGHT GRADE MAY BE DETECTED IN CASE ANY SUCH DISCREPANCY IS FOUND, THE SAME MUST BE REPORTED, OTHERWISE THIS OFFICE WILL NOT BE RESPONSIBLE FOR ANY ERROR IN THE GRADE OF THE FINISHED WORK.
5. WHEEL CHAIR RAMPS SHALL BE CONSTRUCTED AT ALL STREET INTERSECTIONS PER STANDARD DRAWING D22A. EXACT LOCATION OF RAMPS TO BE DETERMINED IN THE FIELD BY A CITY OF LAS VEGAS INSPECTOR.
6. STANDARD STREET SECTIONS PER CITY OF LAS VEGAS STANDARD DRAWINGS UNLESS OTHERWISE NOTED.
7. CURB AND GUTTER WITH A GRADE OF LESS THAN FOUR TENTHS OF ONE PERCENT SHALL BE CONSTRUCTED BY FORMING. EACH JOINT SHALL BE CHECKED FOR GRADE PRIOR TO CONSTRUCTION AND WATER TESTED AS SOON AS POSSIBLE AFTER CONSTRUCTION.
8. EXACT LOCATIONS OF ALL SAWCUTS TO BE DETERMINED BY A CITY OF LAS VEGAS INSPECTOR IN THE FIELD.
9. USE TYPE "V" CONCRETE IN ALL OFF-SITE CONCRETE WORK.
10. CHISEL "S" FOR SEWER AND "G" FOR GAS WHERE THESE LINES PASS UNDER THE CURB.

SEWER NOTES

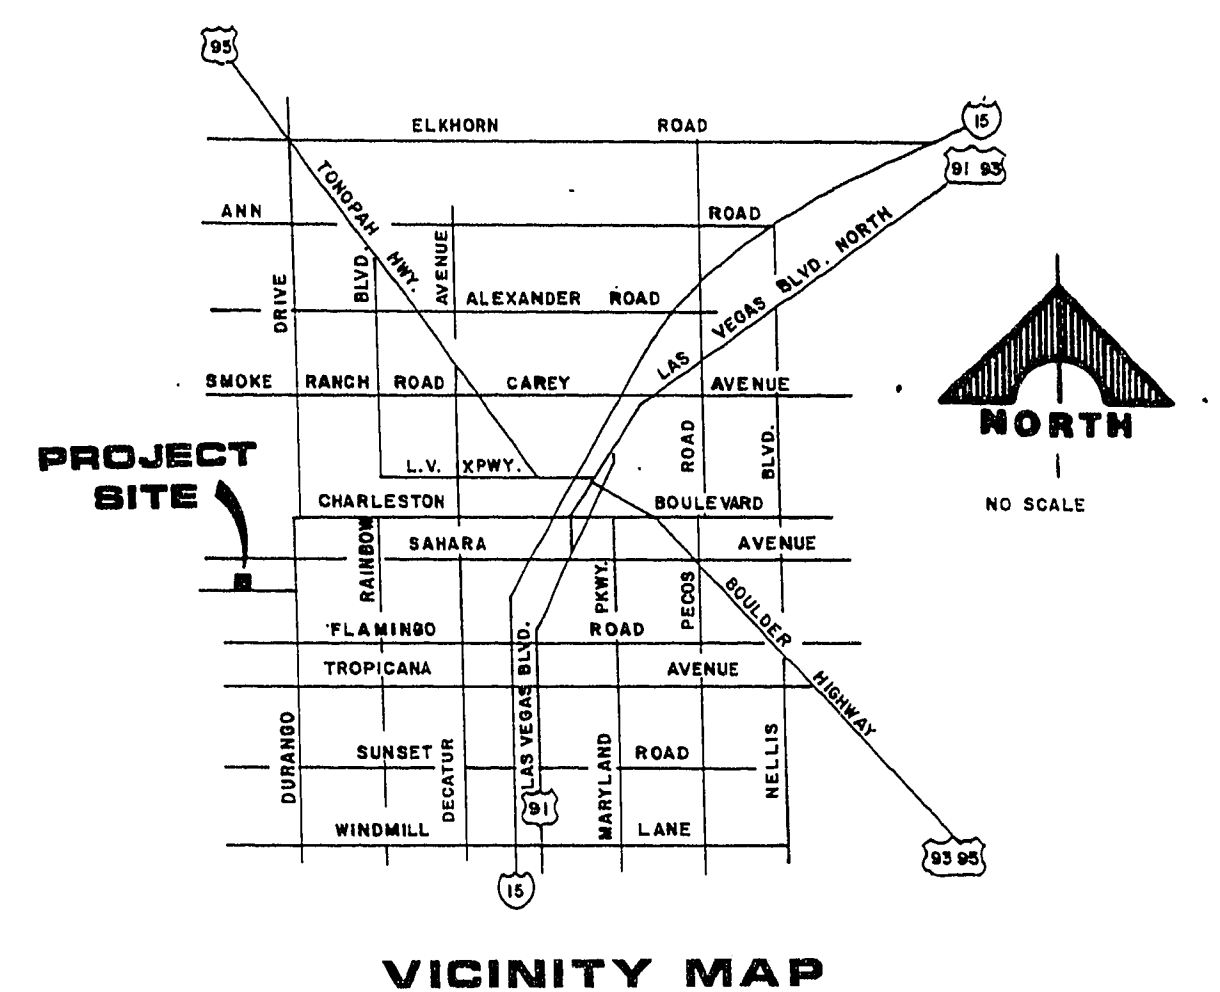
1. HOUSING SERVICES SHALL COMPLY WITH THE WESTERN PLUMBING CODE AS TO SEPARATION DISTANCE.
2. ALL HOUSES TO BE SERVED INDIVIDUALLY AS PER SECTION 313 OF THE UNIFORM PLUMBING CODE.
3. CONCRETE COLLARS REQUIRED AROUND WATER VALVES AND MANHOLE COVERS AT SURFACE OF PAVED AREAS ON MAJOR STREETS, ASPHALT COLLARS ON MINOR STREETS.

STREET LIGHTING NOTE

ALL STREET LIGHTING INSTALLATIONS SHALL CONFORM TO THE LATEST ISSUE OF THE STANDARD DETAILS AND SPECIFICATIONS OF THE CITY OF LAS VEGAS, AND SHALL ALSO CONFORM TO THE "UNIFORM STANDARD SPECIFICATIONS FOR PUBLIC WORKS CONSTRUCTION OF OFF-SITE IMPROVEMENTS", CLARK COUNTY, NEVADA AREA, UNLESS OTHERWISE NOTED.

STREET NOTES

1. A.C. PAVEMENT TO BE $\frac{1}{2}$ " ABOVE LIP OF GUTTER AFTER COMPACTION.
2. SUBGRADE FOR TYPE 1 UNDER CURB AND GUTTER AND UNDER A.C. TO BE CONTINUOUS.
3. FOG SEAL TO BE APPLIED AFTER FINAL CORRECTIONS AND ADJUSTMENTS HAVE BEEN MADE.
4. THE MAXIMUM GRADE BREAK OCCURRING IN THE CROSS SECTION SHALL BE 2% AND SHALL FALL BETWEEN A DRIVING LANE AND A PARKING LANE.
5. NATIVE MATERIAL MAY BE USED IN LIEU OF TYPE 1 WHEN PROCESSED FOR APPROVAL IN ACCORDANCE WITH CITY OF LAS VEGAS STATEMENT OF POLICY DATED 07/25/85.

**INDEX OF DRAWINGS**

NO.	TITLE
1	COVER SHEET
2	GENERAL NOTES, INDEX OF DWGS., & MISCELLANEOUS
3	PLAT MAP
4	PLAT MAP
5	ESTIMATE OF QUANTITIES
6	UTILITY PLAN
7	CARMEL BAY STREET & CYPRESS POINT WAY
8	CRYSTAL POOL DRIVE
9	QUIET COVE WAY
10	GRADE STAKING PLAN I & GRADING NOTES
11	GRADE STAKING PLAN II & MISC. GRADING DETAILS

APPROVALS

	9-18-87
CLV ENGINEER	DATE
	8/28/87
CLV QUALITY CONTROL ENGINEER	DATE
	9/18/87
CLV FIRE MARSHALL	DATE
	8-26-87
CLV SANITATION ENGINEER	DATE
	8-31-87
CLV ELECTRICAL SUPERVISOR	DATE
	8/28/87
CLV ELECTRICAL COORDINATOR	DATE
	9/15/87
CLV TRAFFIC ENGINEER	DATE
	9-12-87
CLV CHIEF LAND DEVELOPMENT AND FLOOD CONTROL	DATE

BENCHMARK

CLARK COUNTY BENCHMARK NO. C10SW04 RAILROAD SPIKE @ INTERSECTION OF SAHARA AND DURANGO.

ELEVATION = 2659.63
(CC DATUM - 1.04' = CLV DATUM)

Avoid cutting underground utility lines. It's costly.

Call before you Dig.

1-800-227-2600
UNDERGROUND SERVICE USA

REV	DATE	DESCRIPTION
1	8/18/87	REV LAYOUT AT SOUTH END OF CRYSTAL POOL DRIVE.
2	8/18/87	REV LAYOUT AT SOUTH END OF CRYSTAL POOL DRIVE.
