
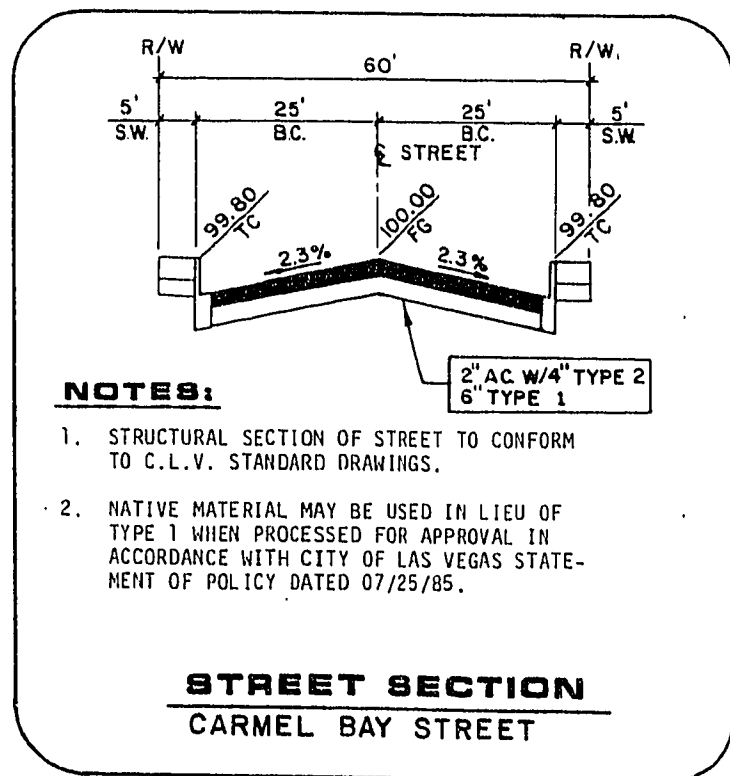


BCR CURVE DATA



NO	Δ	R	L	T
29	25° 37' 41"	53.50'	23.93'	12.17'
30	07° 09' 32"	54.50'	7.06'	3.53'
31	32° 15' 43"	56.50'	31.81'	16.34'
32	32° 28' 27"	56.50'	32.02'	16.45'
33	36° 03' 12"	56.50'	35.55'	18.39'
34	24° 54' 41"	56.50'	24.57'	12.48'
35	24° 37' 12"	53.50'	22.93'	11.67'
36	10° 45' 59"	53.50'	10.05'	5.04'
37	13° 51' 13"	53.50'	12.94'	6.50'
38	132° 51' 35"	56.50'	131.01'	123.51'
41	90° 00' 00"	18.50'	23.06'	18.50'
42	90° 21' 47"	28.00'	44.16'	28.18'
47	83° 39' 39"	28.50'	41.61'	25.51'
48	83° 39' 39"	30.00'	73.01'	44.75'
49	180° 00' 00"	6.50'	20.42'	0

CARMEL BAY STREET

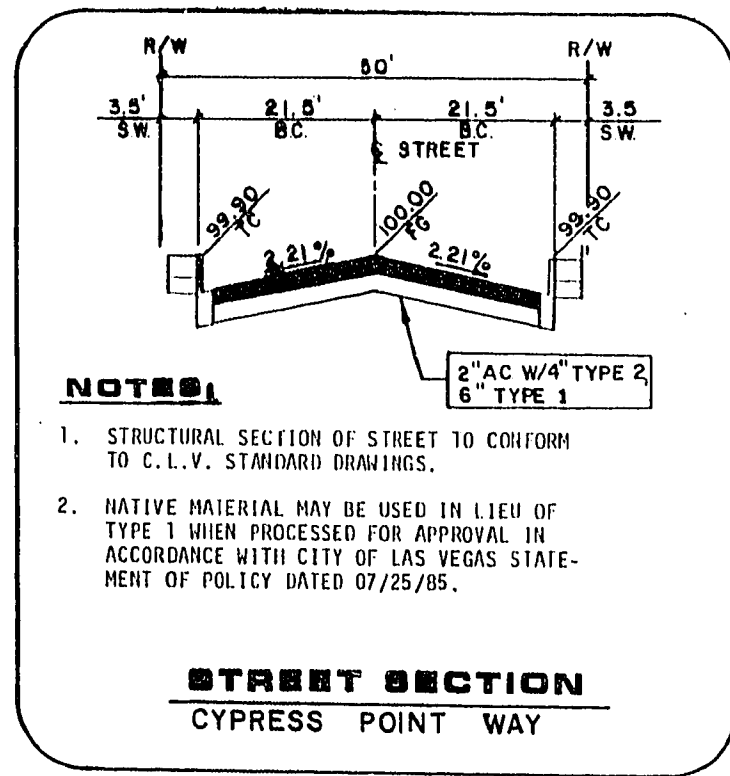


SEE SHEET 11 FOR
TEMPORARY
TURN-AROUND
DETAILS


CYPRESS POINT WAY

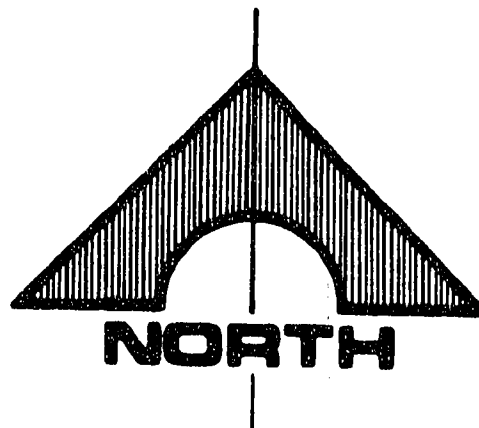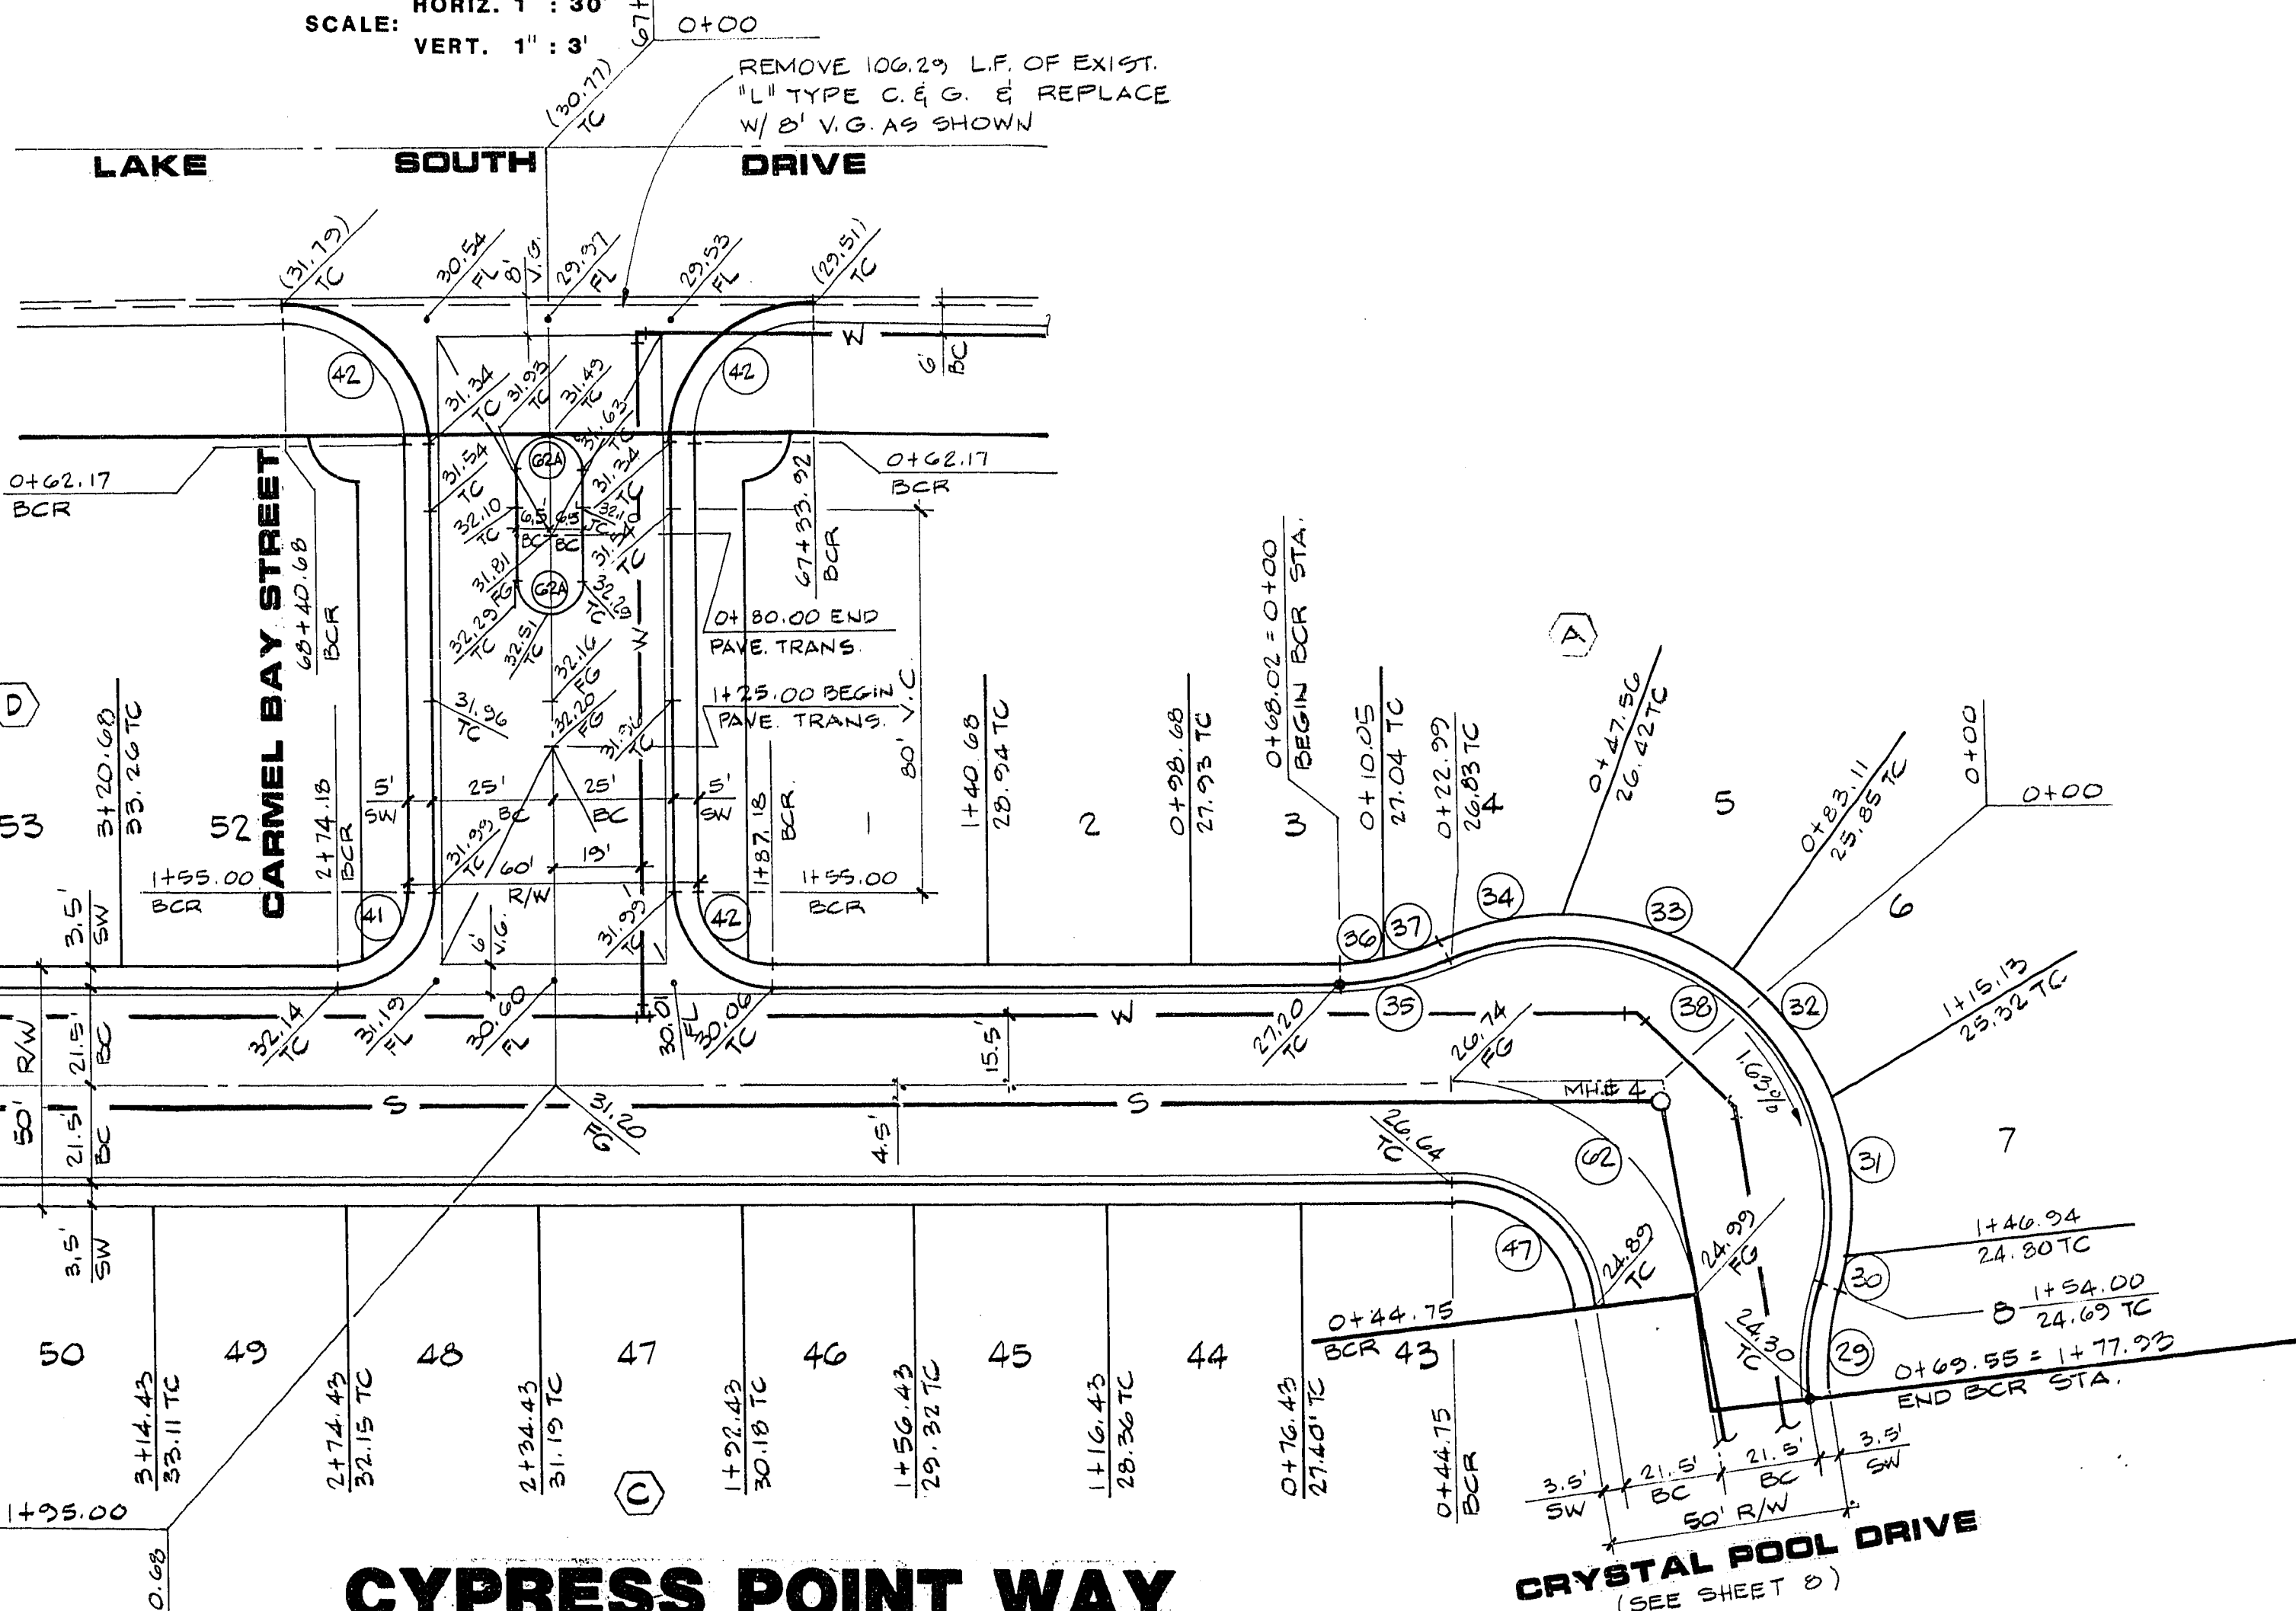

SCALE 1" = 30'

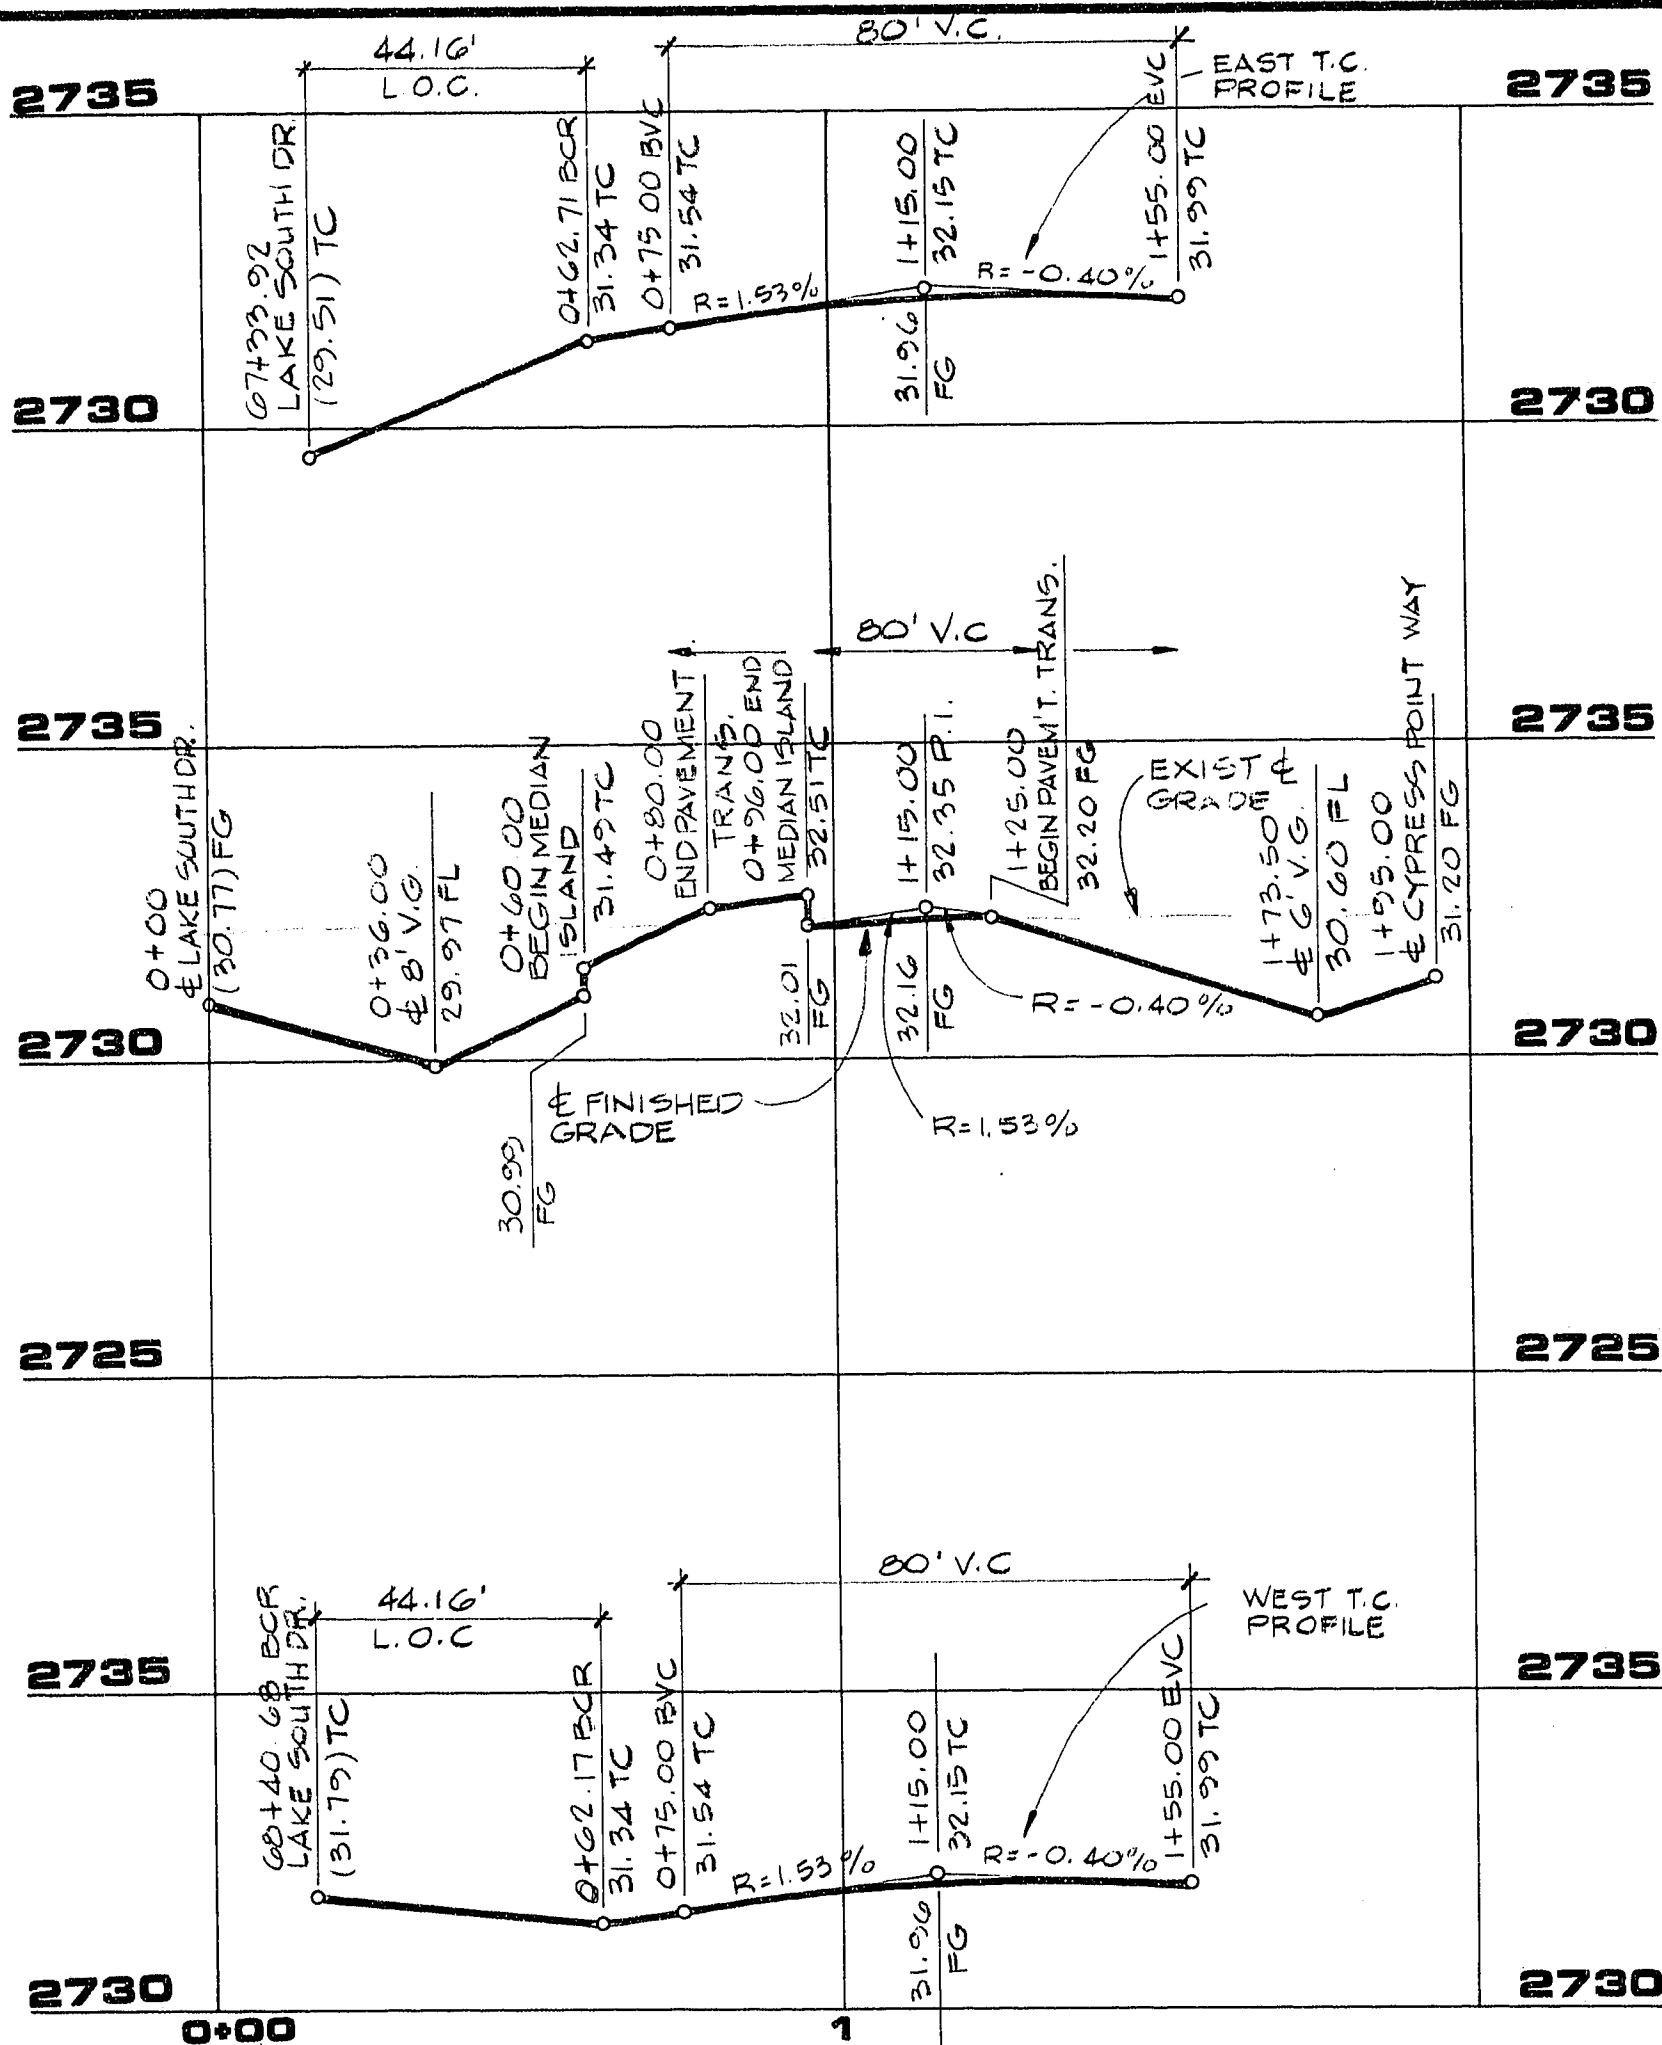

CARMEL BAY STREET PROFILE

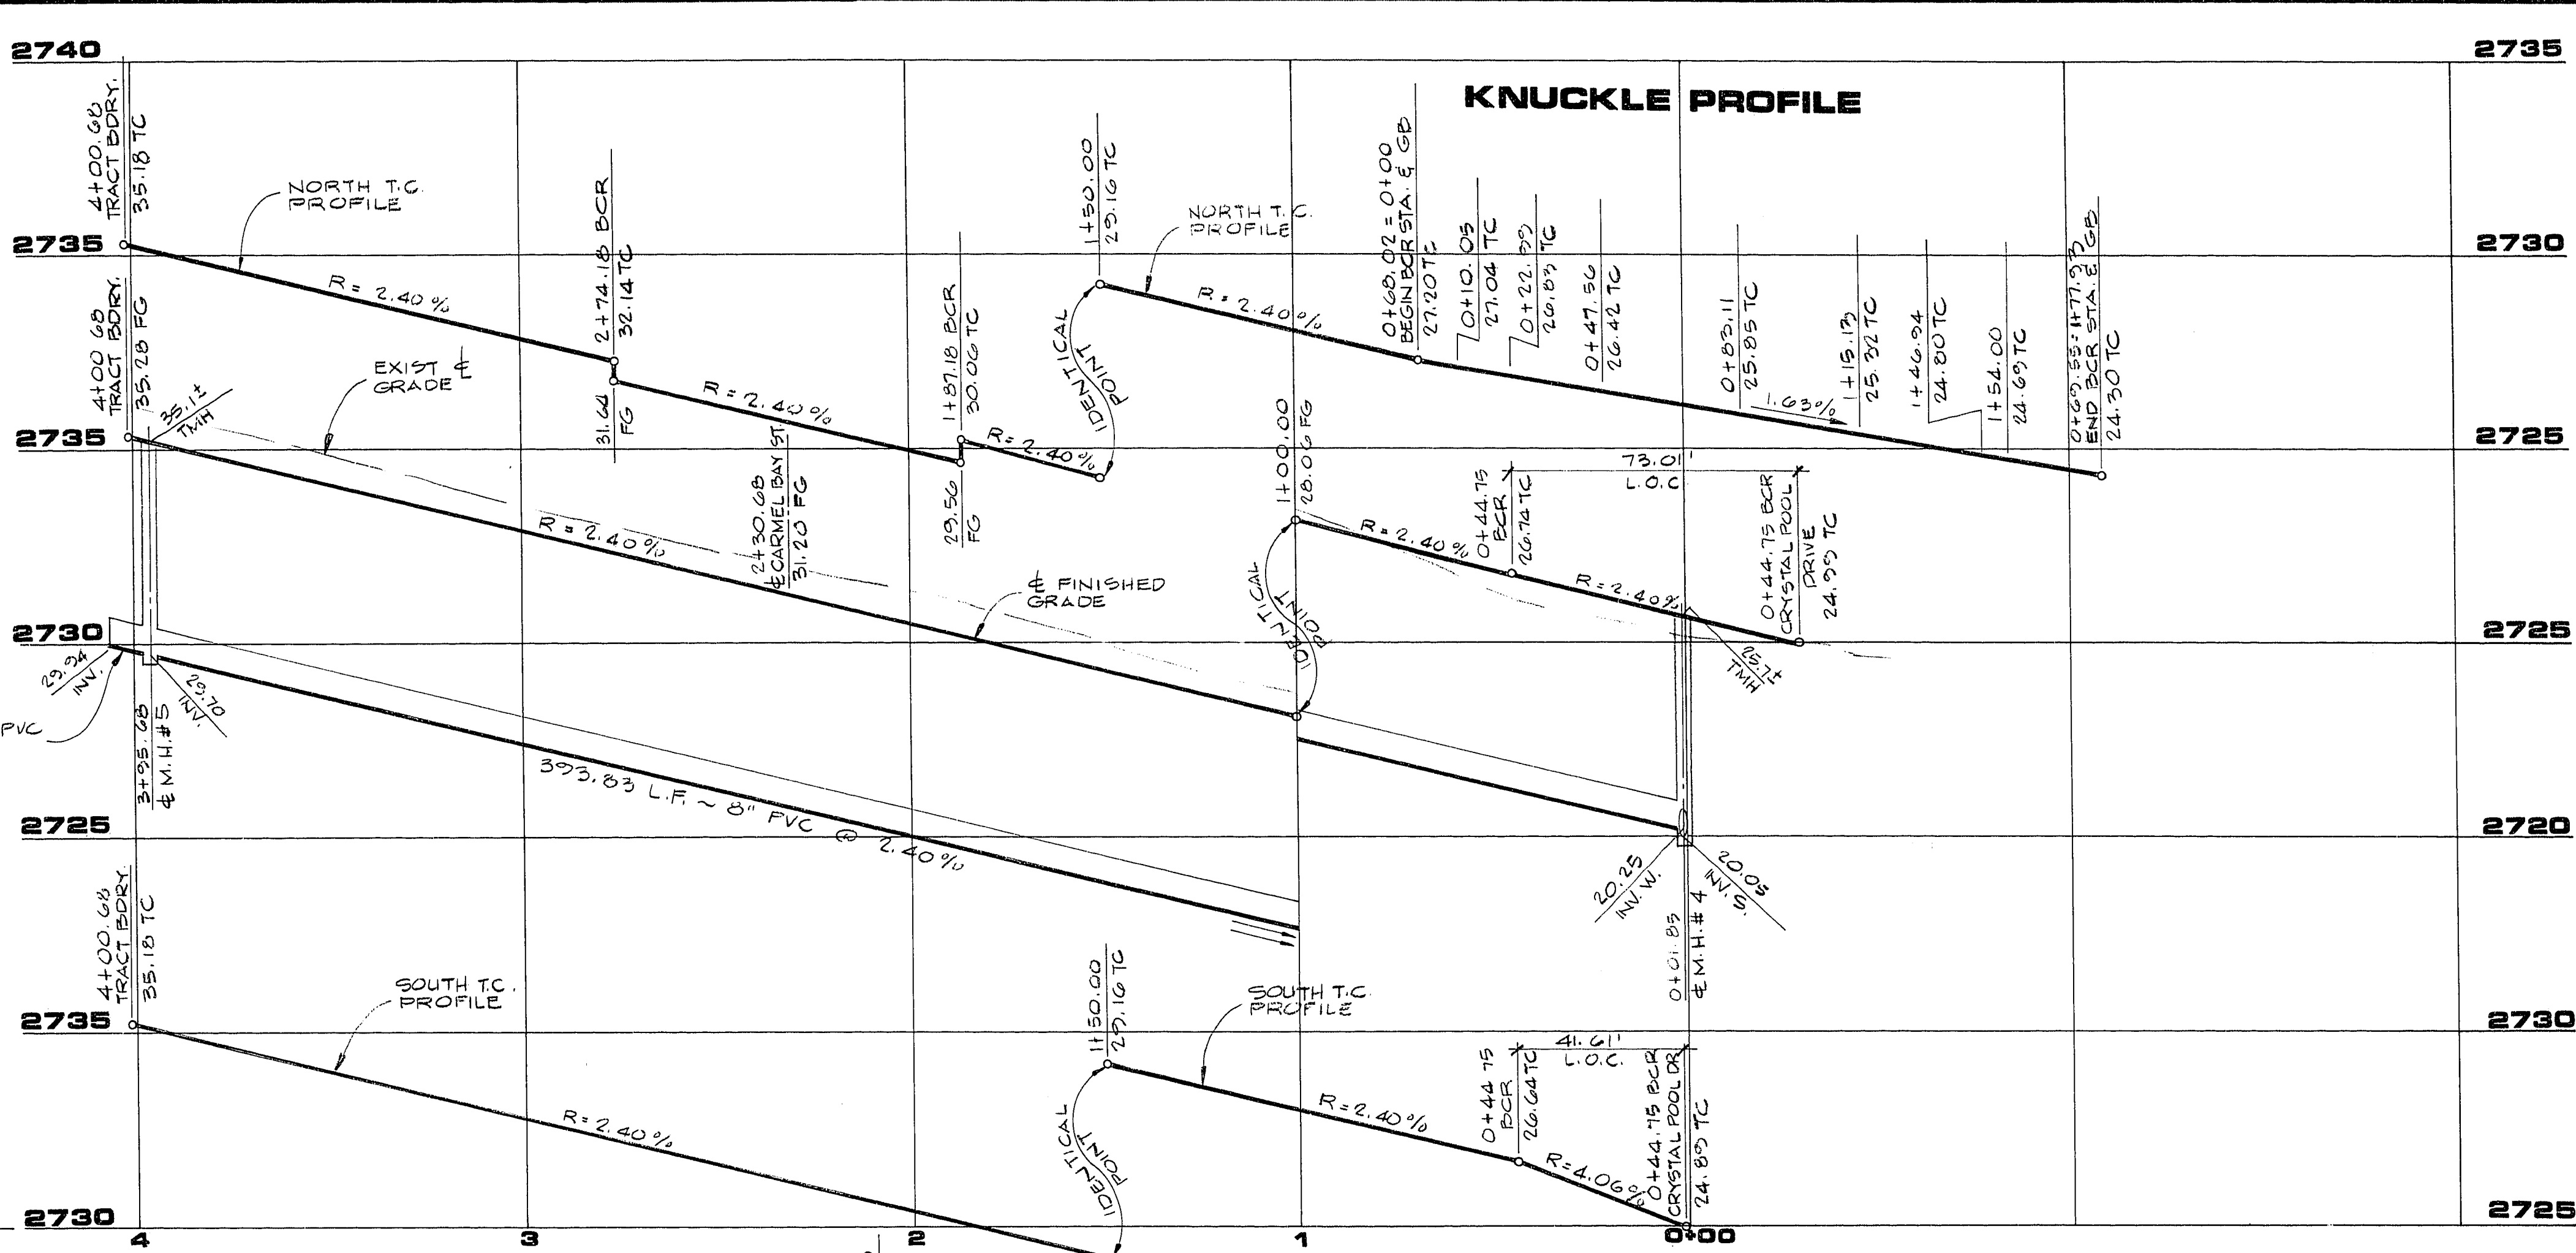

PROFILE
SCALE: HORIZ. 1" = 30'
VERT. 1" = 3'