



JOB NO. 5143.8530

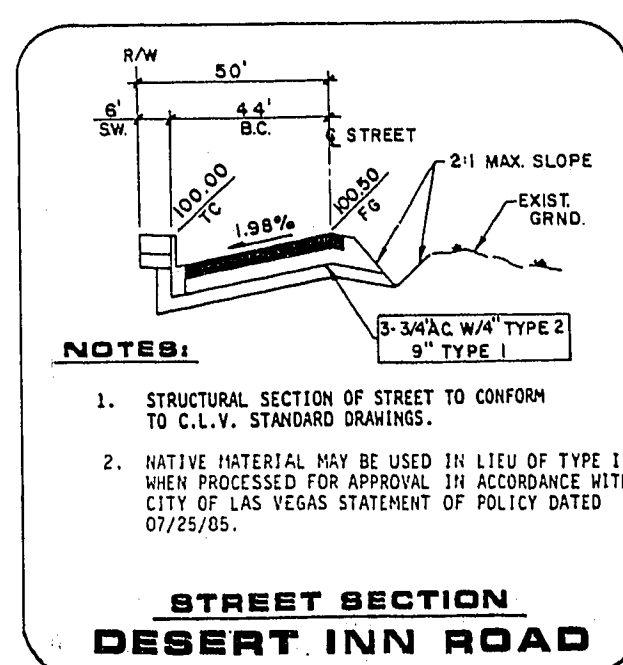

BCR CURVE DATA				
NO.	Δ	R	L	T
B	90°00'00"	29.50'	46.34	29.50'

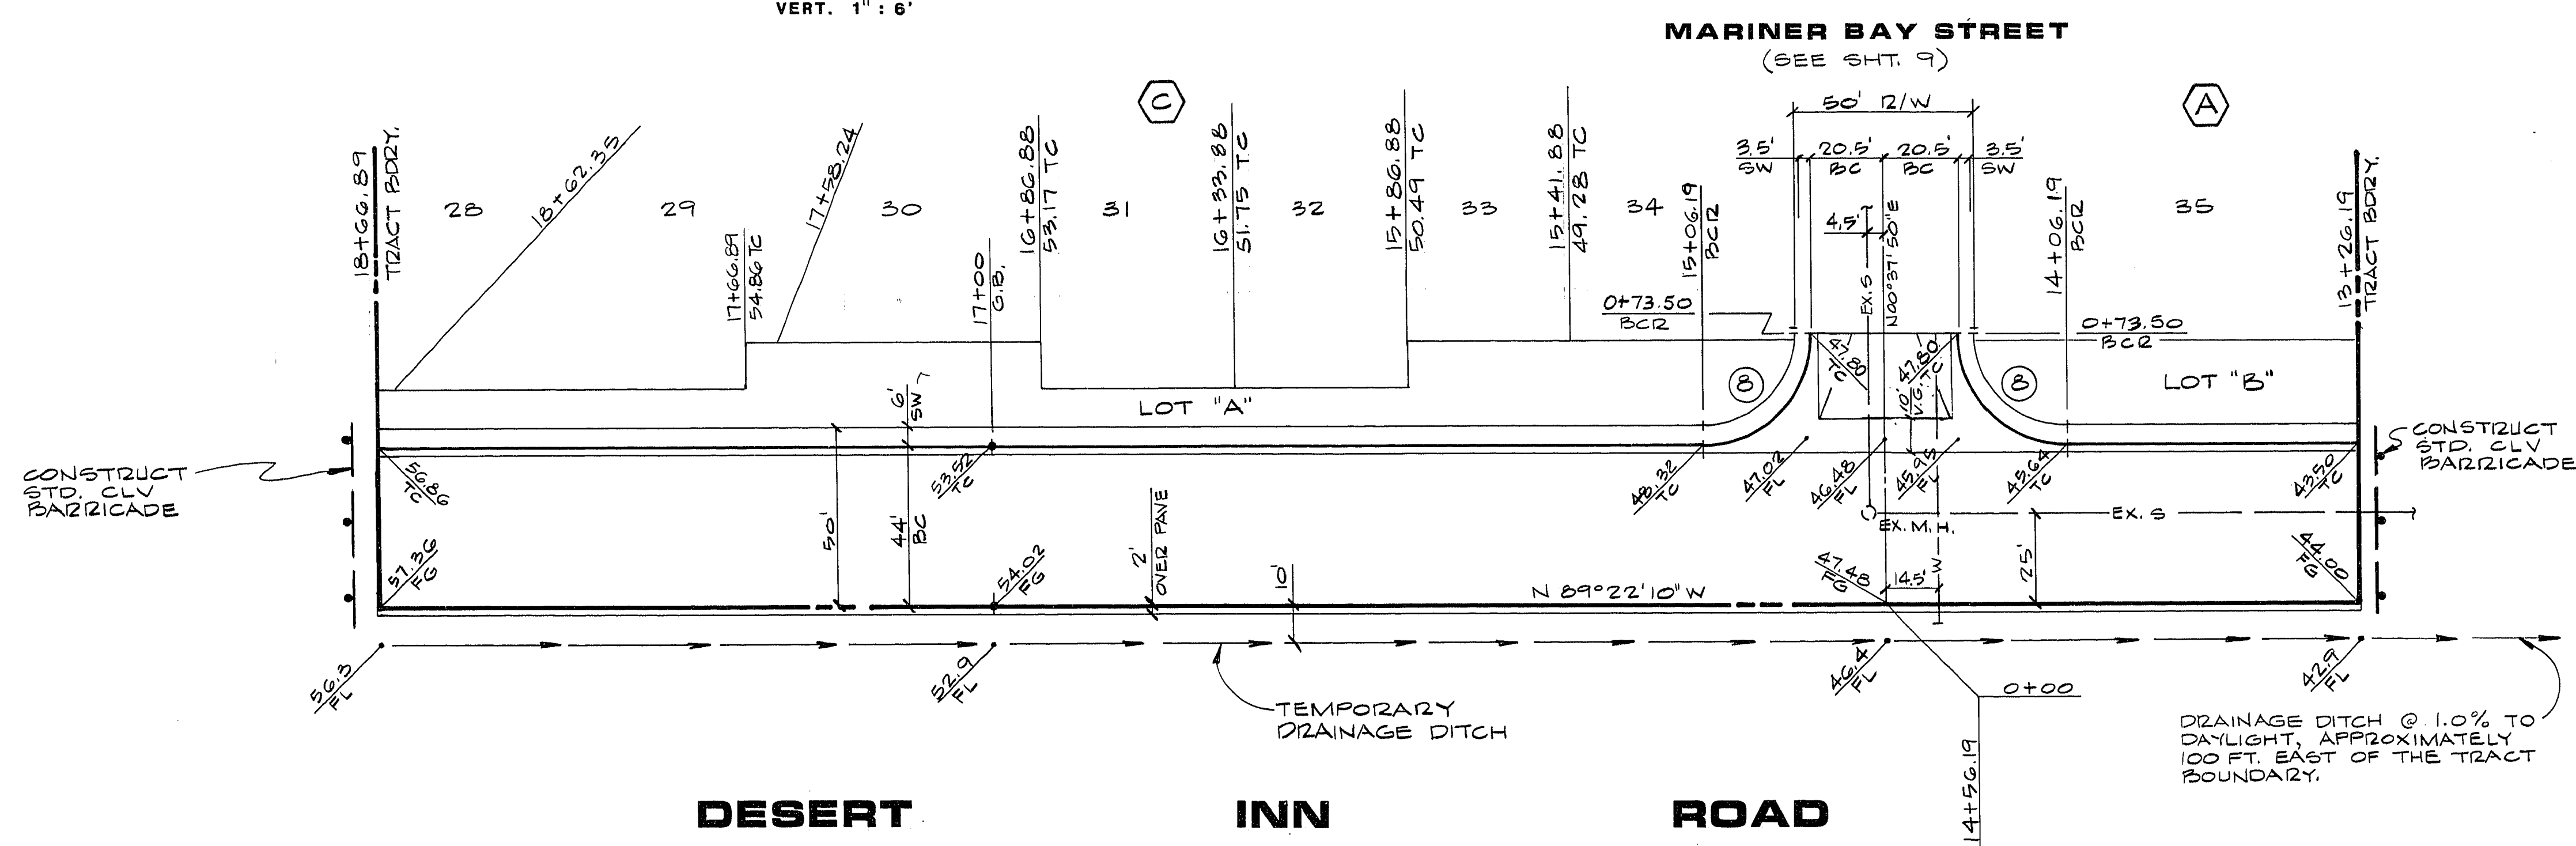

NORTH
SCALE: 1"=30'

APPROVAL

[Signature] 6/20/84
CLV CHIEF LAND DEVELOPMENT DATE

REV	DATE	DESCRIPTION
1	6/20/84	3794 R.E. NO. 101

G.C. WALLACE
Consulting Engineers, Inc.
1555 South Rainbow Blvd. • Las Vegas, Nevada 89102 • 393-1200

LEWIS HOMES OF NEVADA
CARMEL POINT NO. 2 BY LEWIS HOMES
DESERT INN ROAD

SHEET **8**
OF 10 SHEETS