
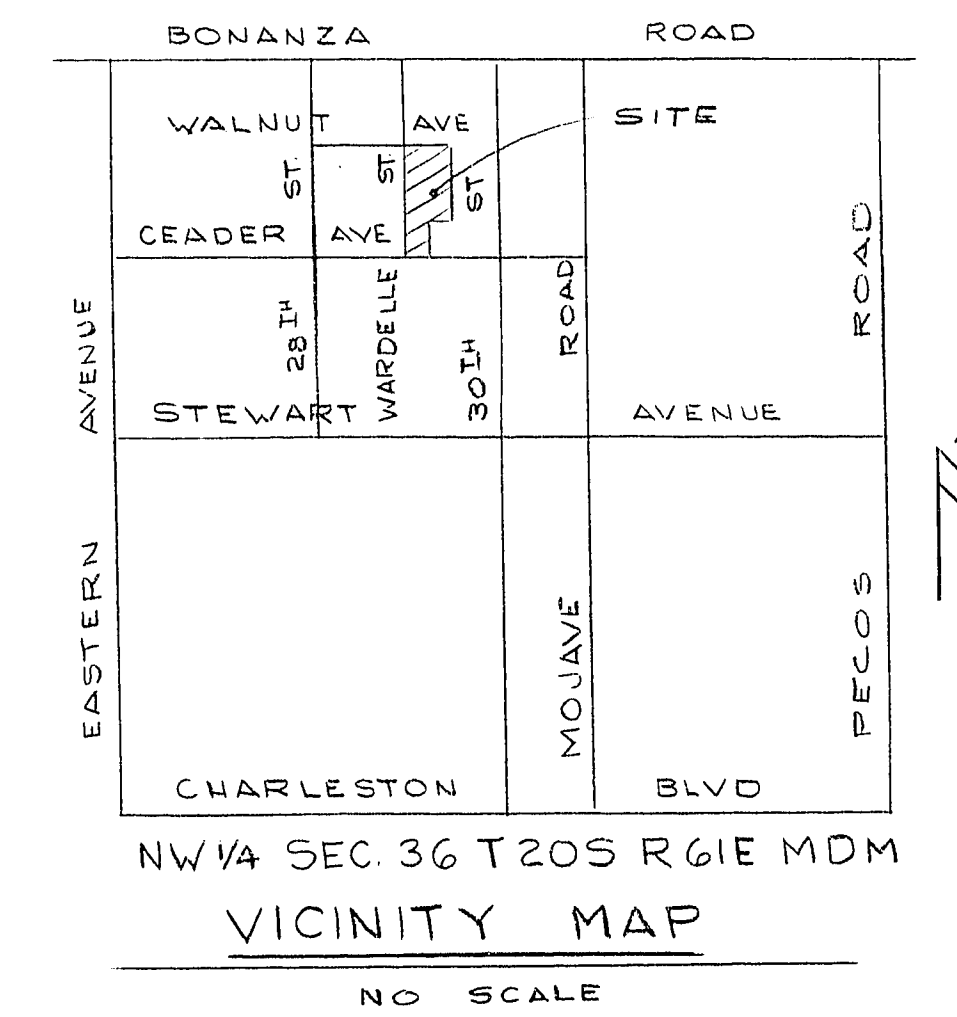


PLAN	DATE	BY
	DESIGNED	CHECKED
	NOTED	APPROVED
	NOTE BOOK	AT, OR WAY CHECKED

PROFILE	DATE	BY
	DESIGNED	CHECKED
	NOTED	APPROVED
	NOTE BOOK	AT, OR WAY CHECKED

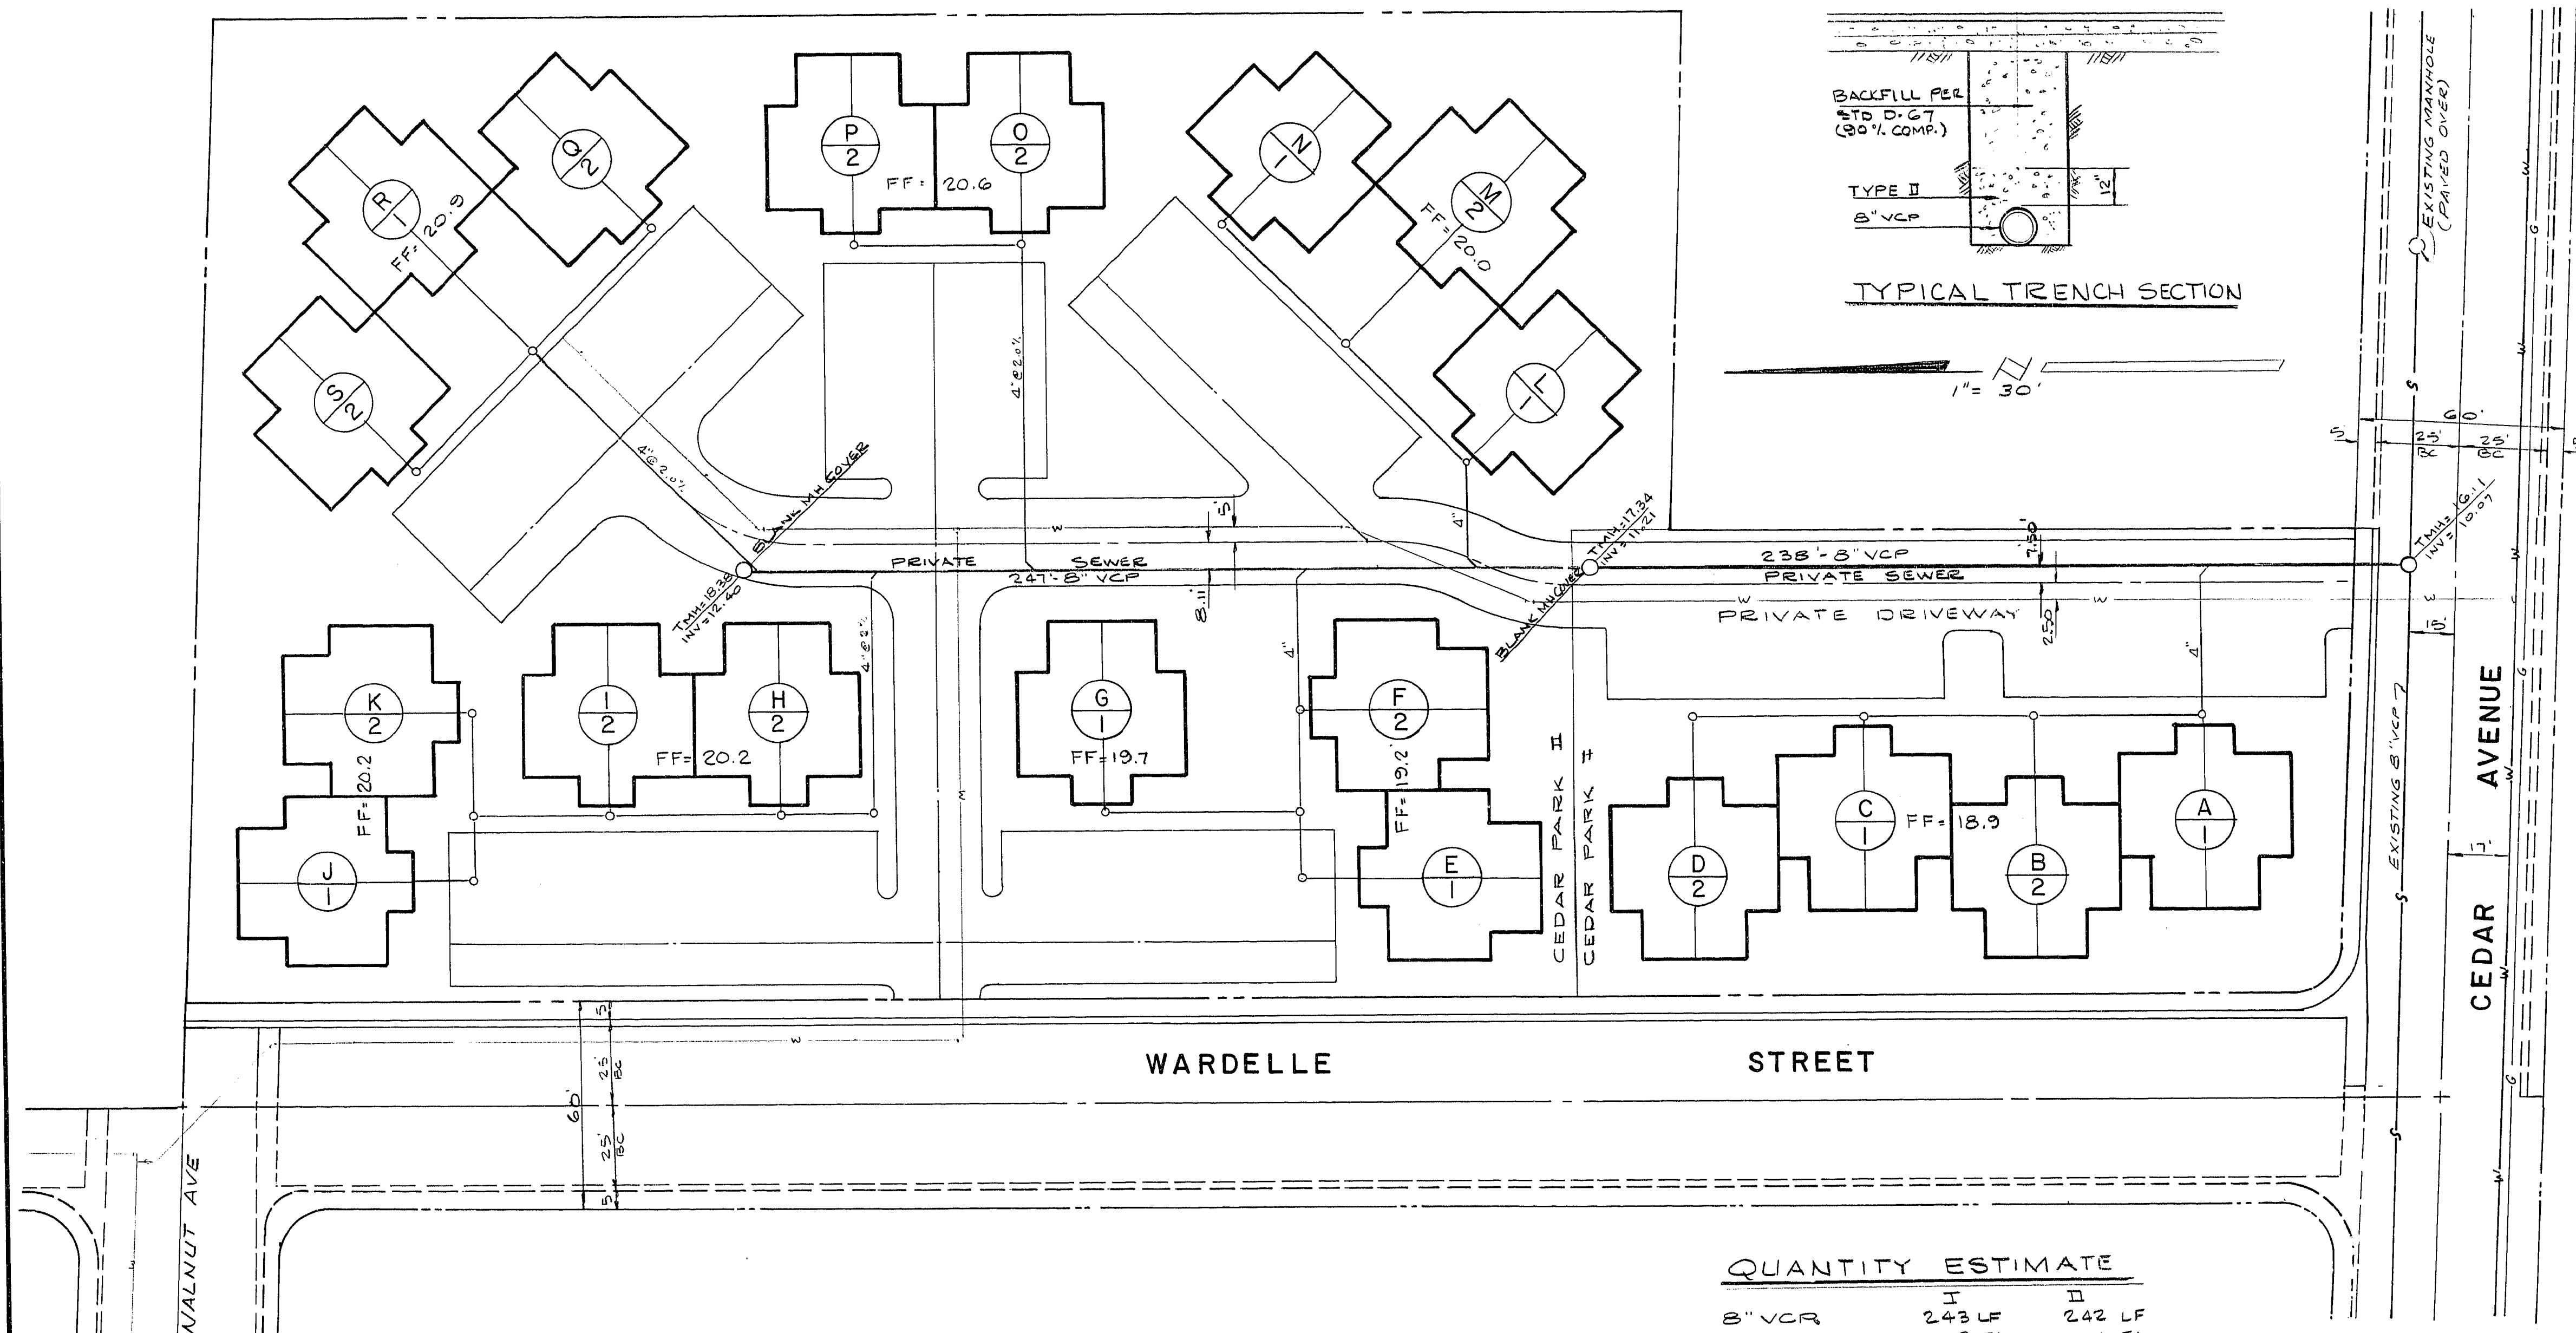

- GENERAL NOTES:
- EXISTING UTILITIES ARE LOCATED ON PLANS FOR THE CONVENIENCE OF THE CONTRACTOR ONLY. THE CONTRACTOR SHALL BEAR FULL RESPONSIBILITY FOR THE PROTECTION OF UTILITIES AND THE ENGINEER BEARS NO RESPONSIBILITY FOR UTILITIES NOT SHOWN ON PLANS OR NOT IN THE LOCATION SHOWN ON THE PLANS.
 - CONSTRUCTION TO BE PER UNIFORM STANDARD SPECIFICATIONS AND DRAWINGS; CITY OF LAS VEGAS, NEVADA, 1978 EDITION.
 - SEWER:
 - UNIT SERVICES SHALL COMPLY WITH THE WESTERN PLUMBING CODE AS TO SEPARATION DISTANCE.
 - CONCRETE COLLARS REQUIRED AROUND MANHOLE COVERS PER LATEST CLV STANDARD DRAWING.

QUANTITY ESTIMATE		
8" VCP	243 LF	242 LF
MANHOLES	2 EA	1 EA
4" ABS	130 LF	950 LF
CLEANOUTS	4 EA	18 EA

APPROVALS: CEDAR PARK I & CEDAR PARK II

William J. Thomas 4/28/82
CLV - FIELD OPERATIONS ENGINEER DATE


P. A. Carter 4-23-81
CLV SANITATION ENGINEER DATE

J. J. [Signature] 1/12/82
CLV QUALITY CONTROL ENGINEER DATE

SUBMITTED BY:

David B. Peckham 1-4-82
DAVID B. PECKHAM - RPE 3340 DATE

Peckham Engineering CONSULTING CIVIL ENGINEERS		3017 W. Charleston Blvd. Temple Plaza, Suite 54 Las Vegas, Nev. 89102 (702) 876-4867 / 876-5325	
CEDAR PARK I & II SEWER PLAN			
SCALE	DATE	JOB NO.	SHEET
H=1"=30'	V=1"=3'	JAN '82	1-1002
			3 of 5

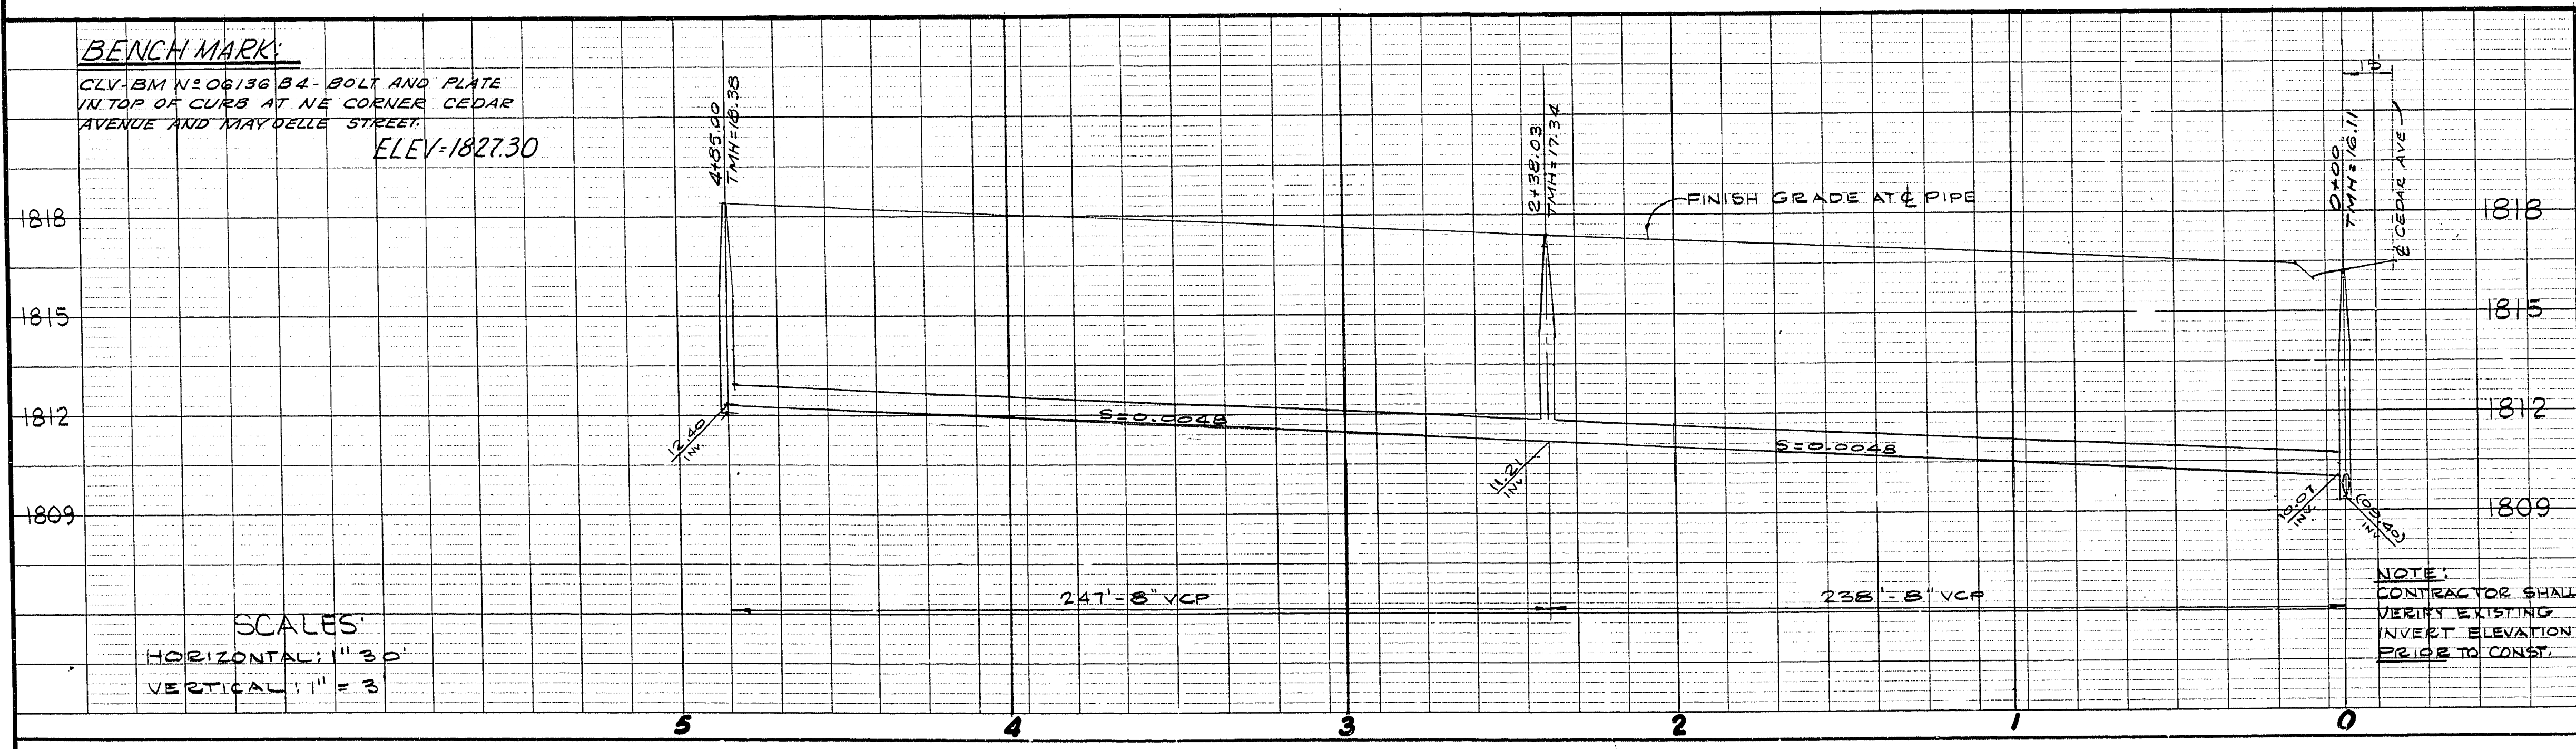

82-6-42 3074-1025 I-II