
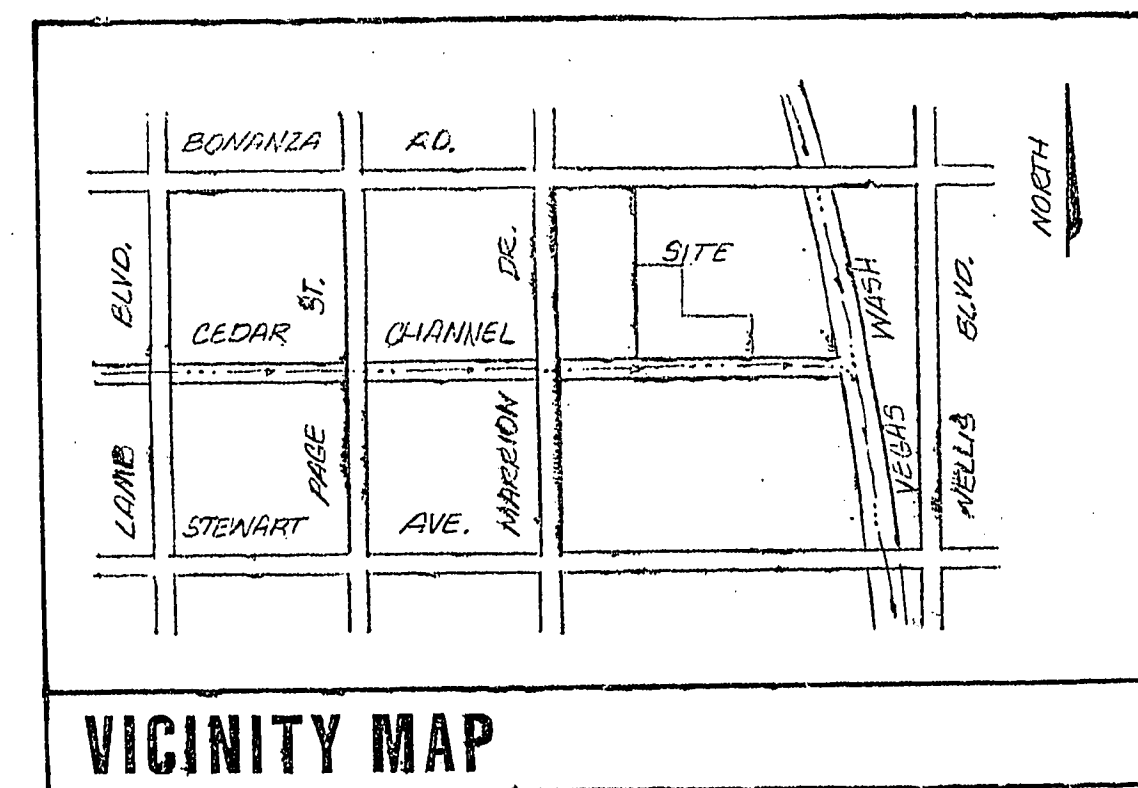
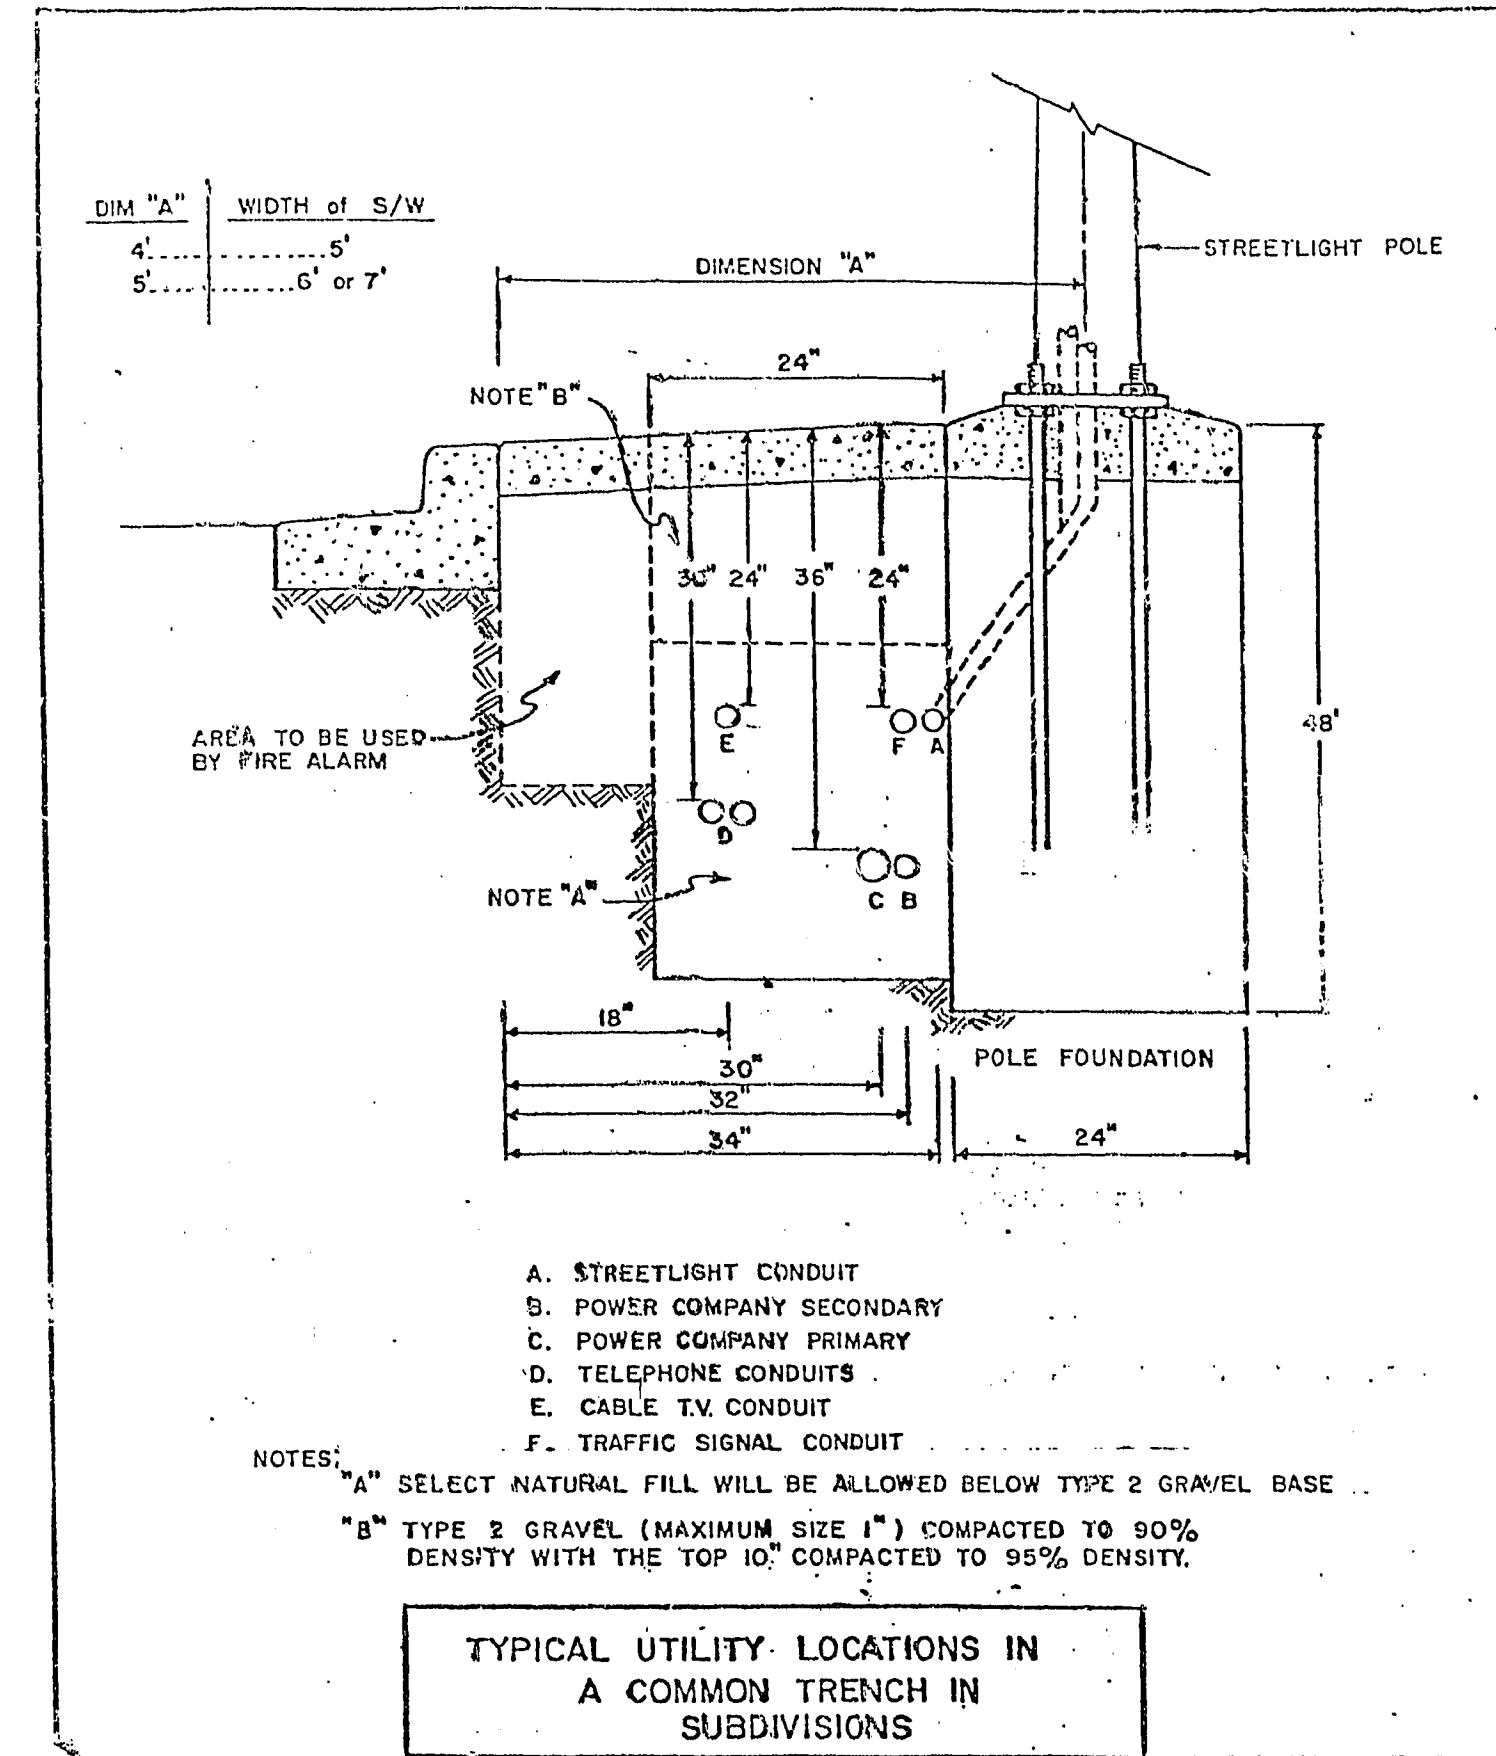


LEGEND AND QUANTITIES ESTIMATE

	EXISTING ST. LGT.	
	FUTURE ST. LGT.	
	100 WATT HPS LUMINAIRE ± 11 GA. POLE	7 EA.
	FUTURE DRIVEWAY LOCATION	
	DRIVEWAY LOCATION	3870 SF
	FIRE HYDRANT	3 EA.
	BLOCK NUMBER	1
	LOT NUMBER	
	1/4" CONDUIT	1160 LF
	6" STREET SIGN	2 EA.
	3/4" PULL BOX	1 EA.
	END OF ROAD MARKERS	12 EA.
	STOP SIGN	2 EA.

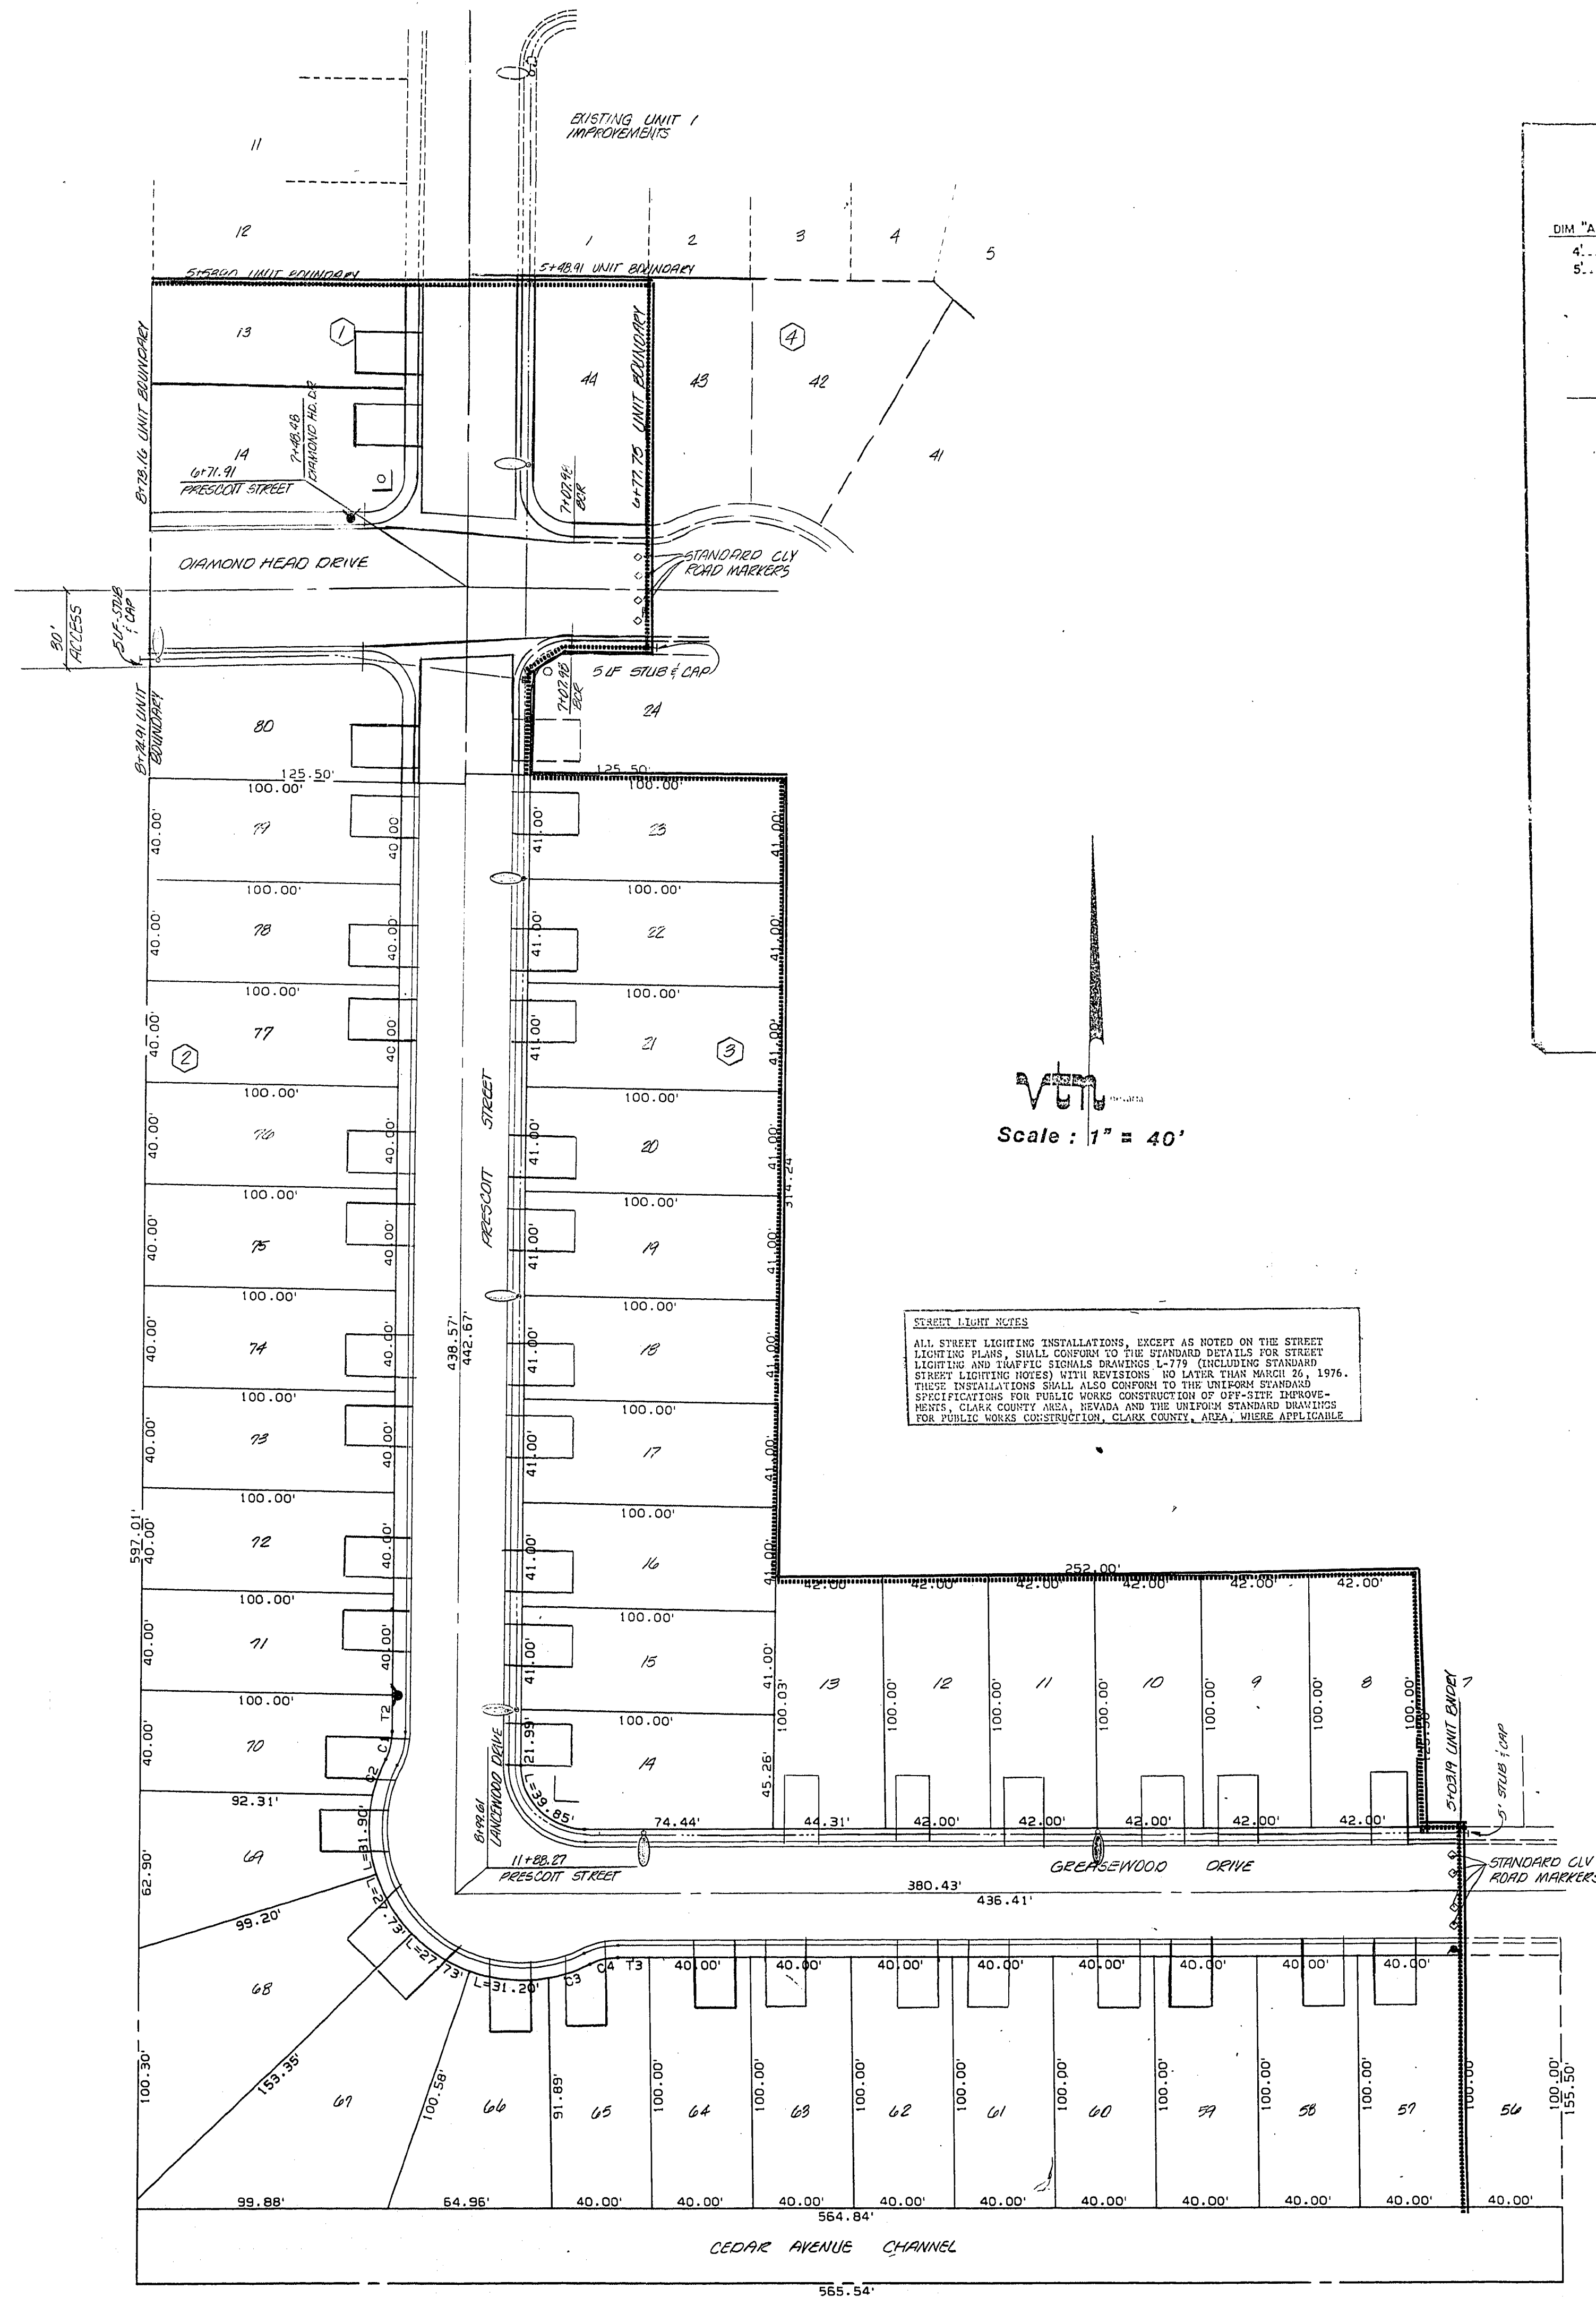

APPROVALS

[Signature]
CITY OF LAS VEGAS CITY ENGINEER

[Signature]
CITY OF LAS VEGAS QUALITY CONTROL


[Signature]
CITY OF LAS VEGAS CITY ELECTRICIAN

[Signature]
CITY OF LAS VEGAS ELECT. COORDINATOR

[Signature]
NEVADA POWER COMPANY

Call before you Dig.

1-800-227-2800
UNDERGROUND SERVICE USA

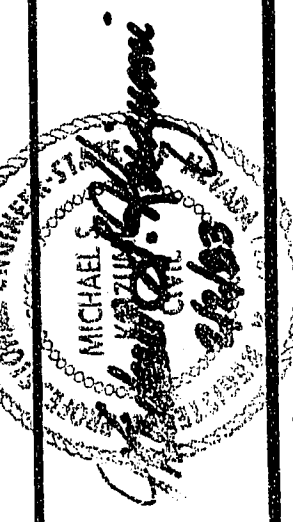

vtm nevada

MASTER STREET LIGHT
STREET SIGN AND
DRIVEWAY LOCATION PLAN
CEDAR CREEK PARK
UNIT 4

30-32-4
VEB
DEC. 1982
1"=40' - HORIZ.
1"=4' - VERT.

11

207-6-55 207-6-1020-4