
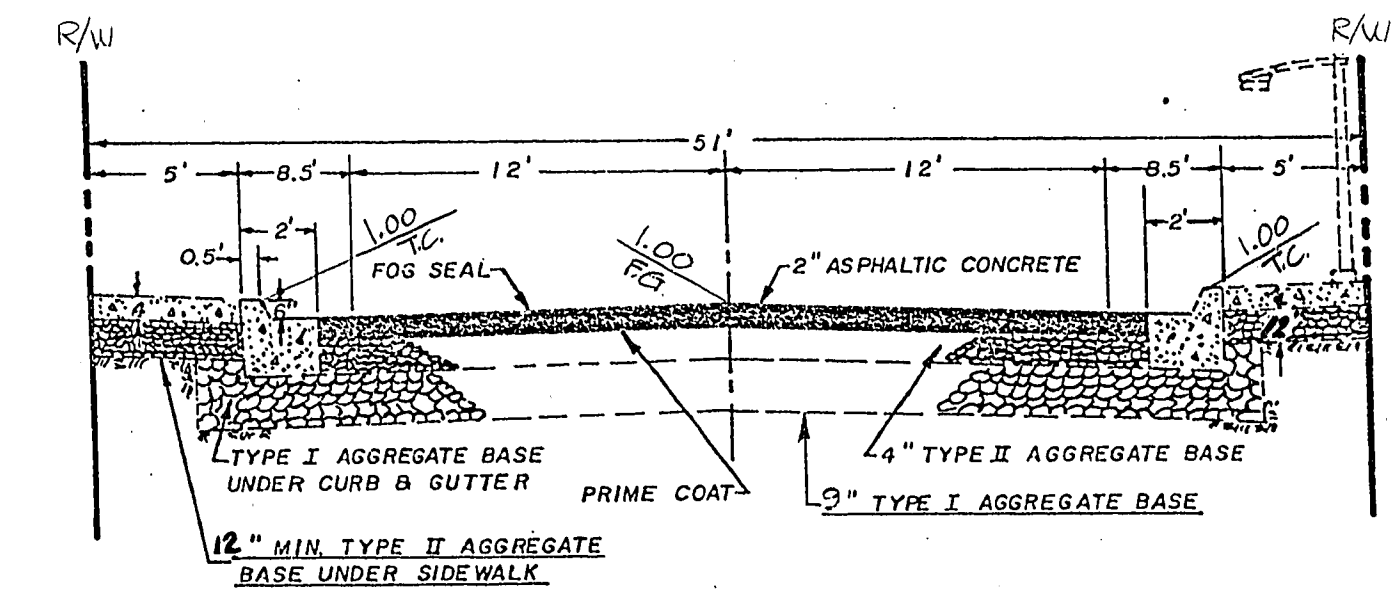
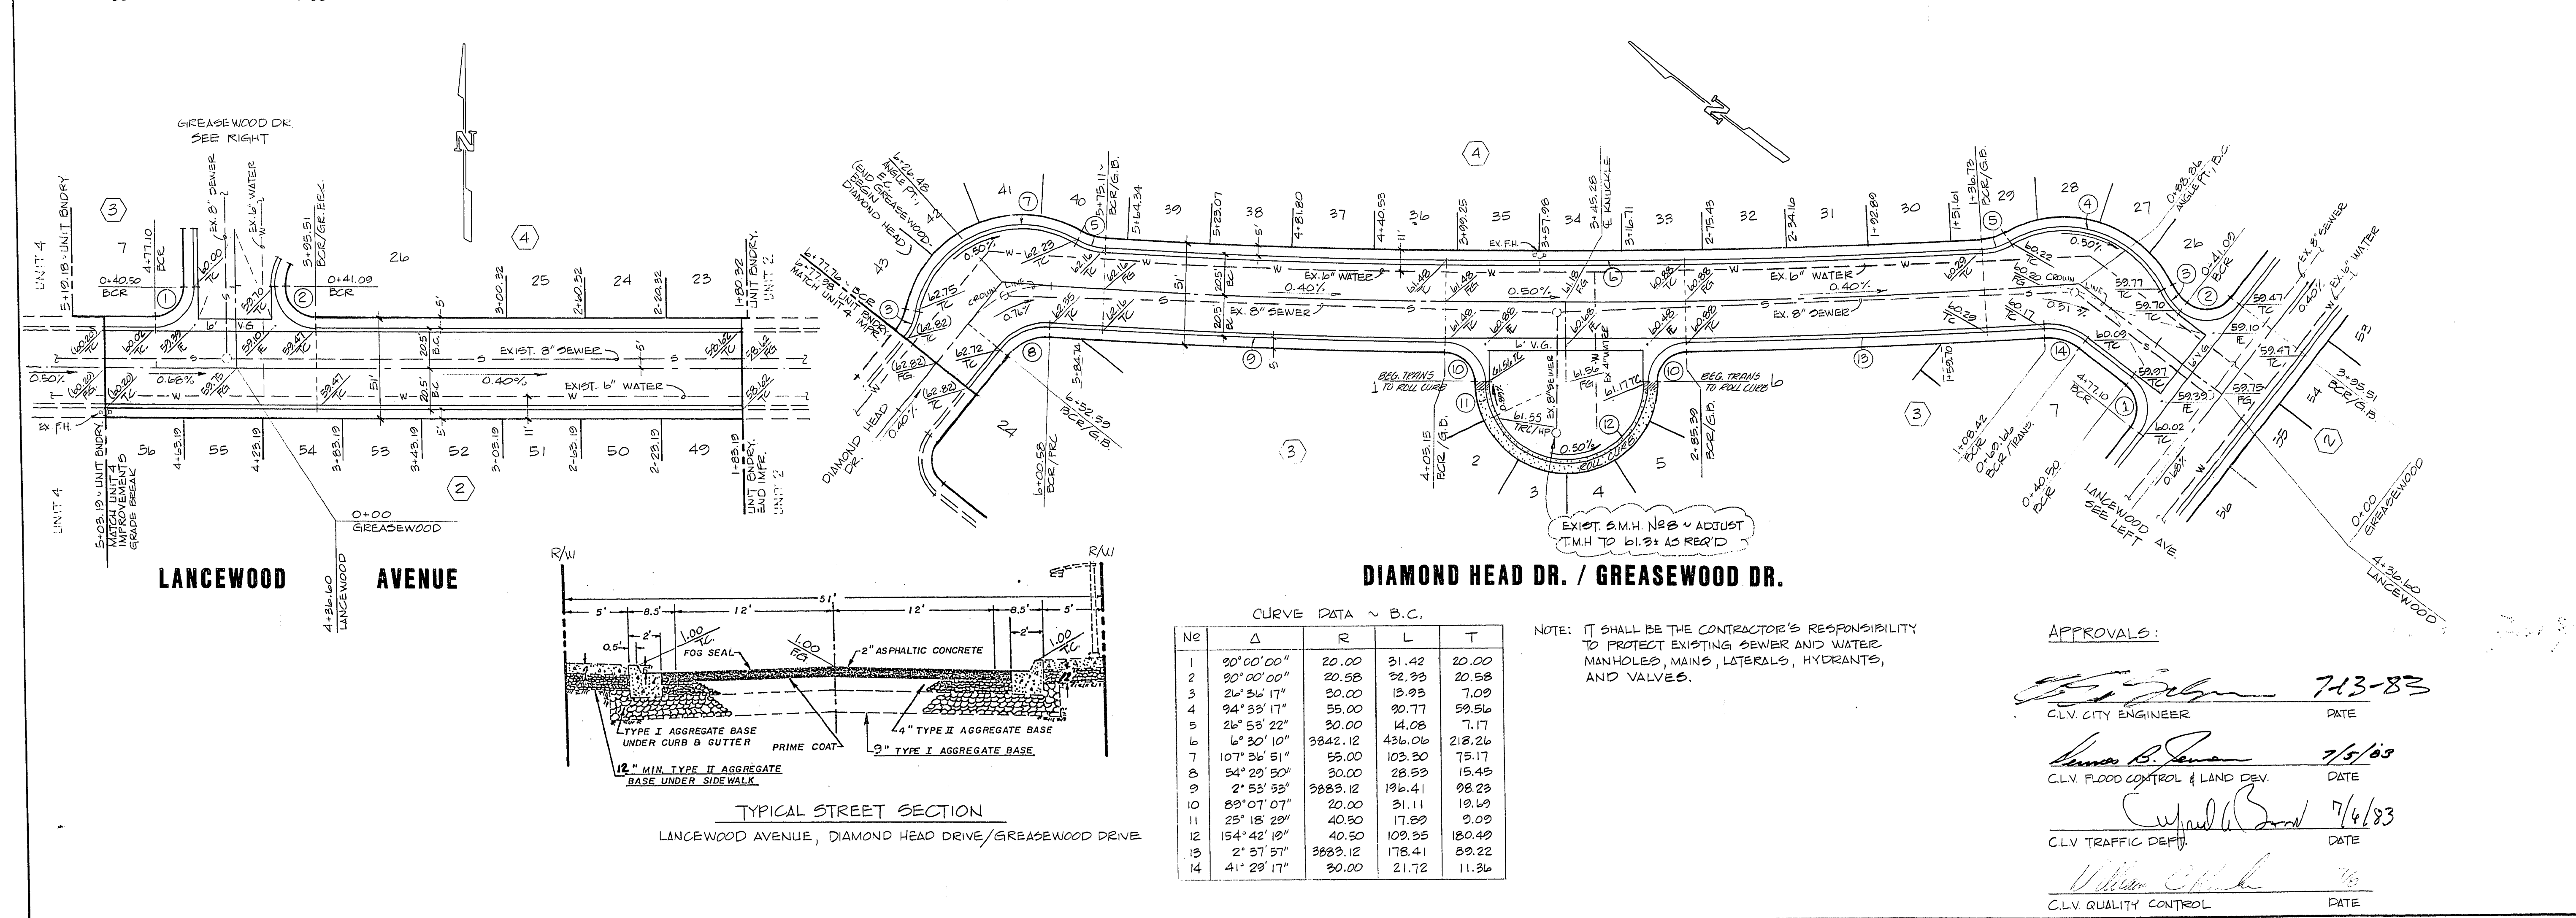


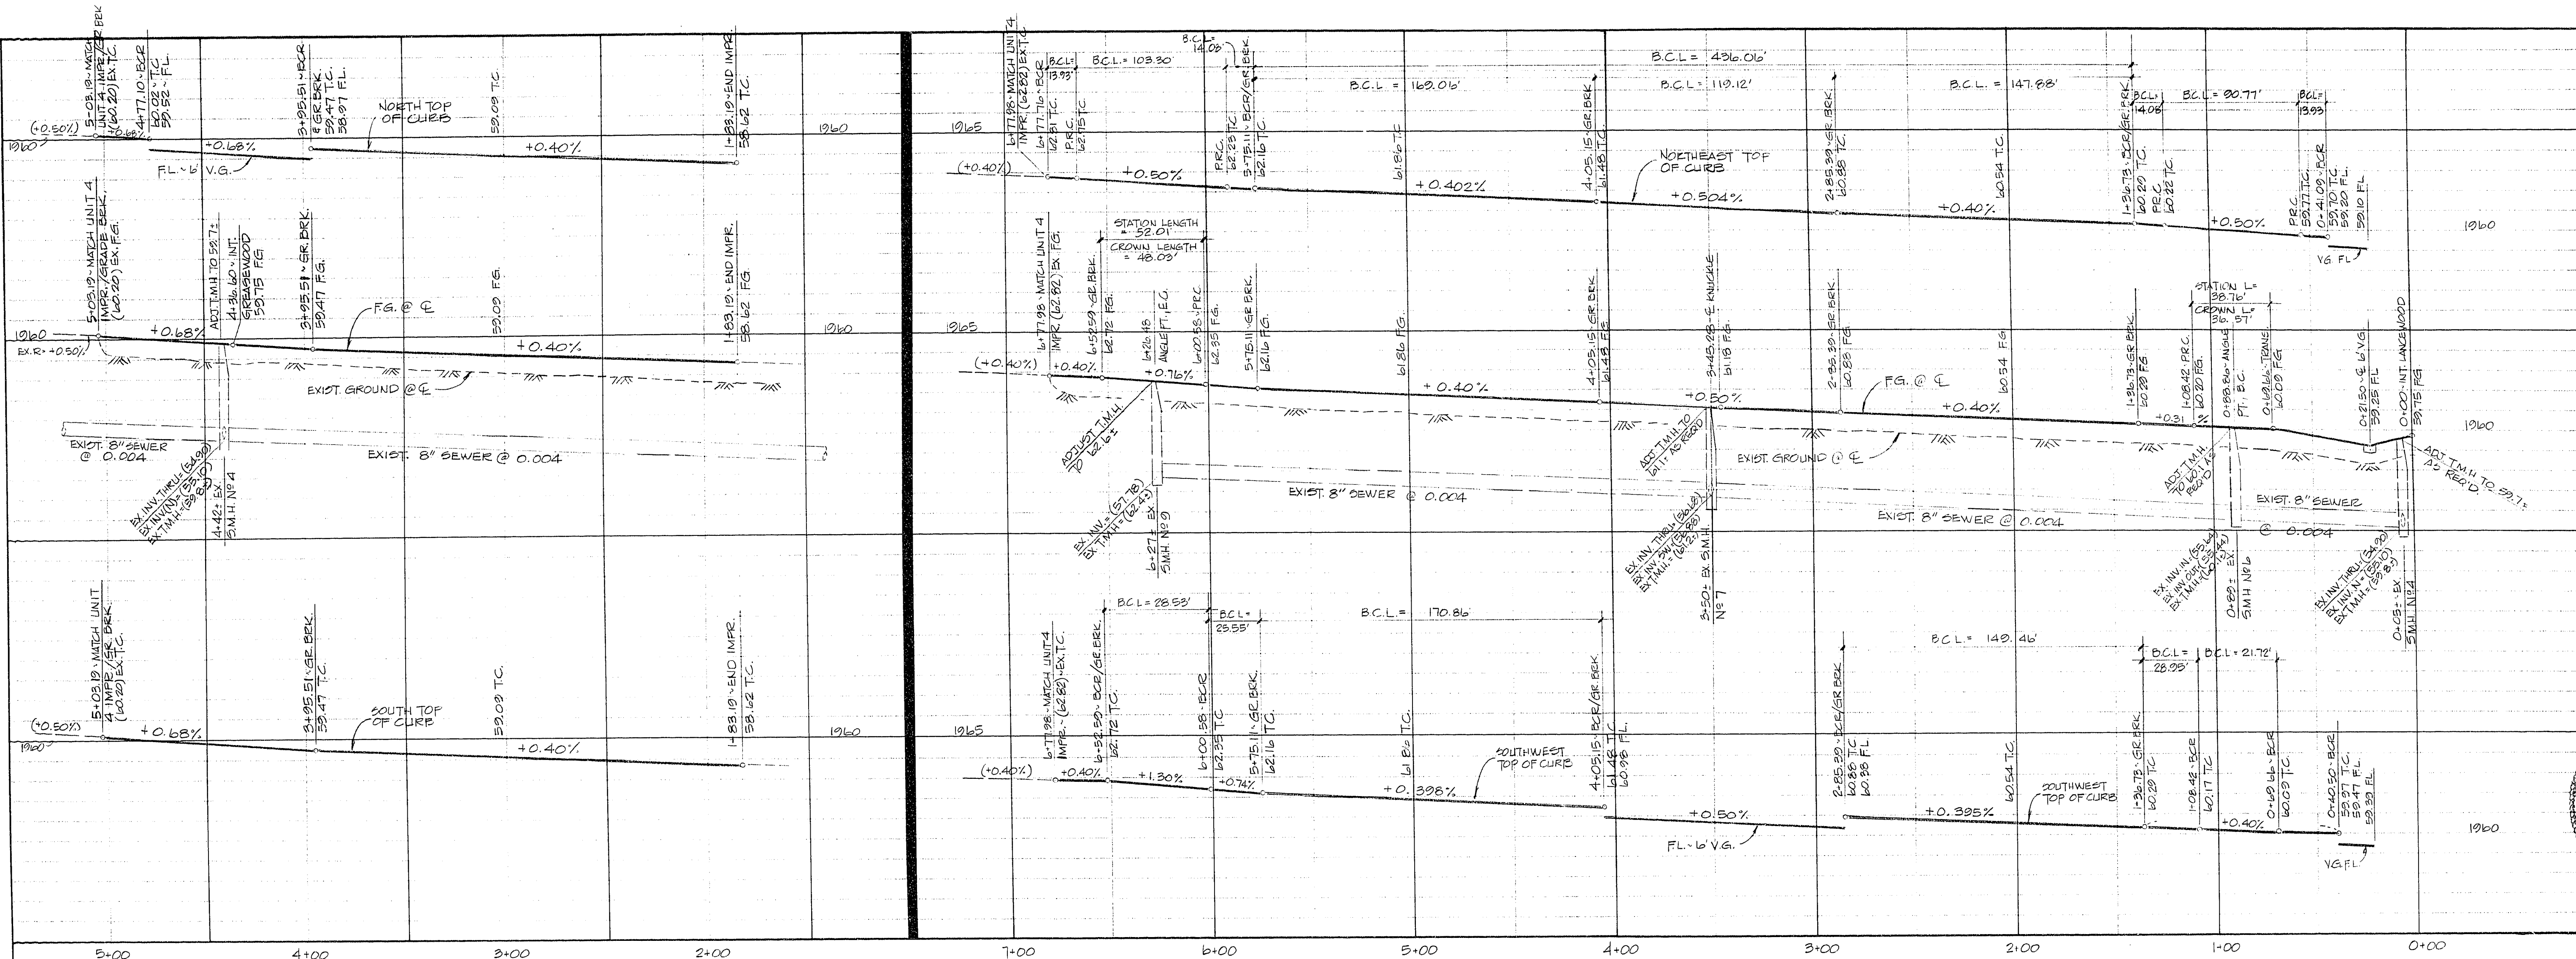

CURVE DATA ~ B.C.

NO	Δ	R	L	T
1	90°00'00"	20.00	31.42	20.00
2	90°00'00"	20.58	32.33	20.58
3	24°33'17"	30.00	15.93	7.09
4	94°33'17"	55.00	20.77	59.56
5	26°53'22"	30.00	14.08	7.17
6	6°30'10"	3842.12	436.06	218.26
7	107°34'51"	55.00	103.20	75.17
8	54°29'50"	30.00	28.53	15.45
9	2°53'33"	3883.12	196.41	98.23
10	89°01'07"	20.00	31.11	19.19
11	25°18'28"	40.50	17.59	9.09
12	154°42'18"	40.50	109.35	120.49
13	2°37'57"	3883.12	178.41	89.22
14	41°29'17"	30.00	21.72	11.26

NOTE: IT SHALL BE THE CONTRACTOR'S RESPONSIBILITY TO PROTECT EXISTING SEWER AND WATER MAINHOLES, MAINS, LATERALS, HYDRANTS, AND VALVES.

APPROVALS:

[Signature] 7/13/83
CLV CITY ENGINEER DATE

[Signature] 7/6/83
CLV FLOOD CONTROL & LAND DEV. DATE

[Signature] 7/6/83
CLV TRAFFIC DEPT. DATE

[Signature] 7/6/83
CLV QUALITY CONTROL DATE

STREET PLAN & PROFILE
LANCEWOOD AVE.,
DIAMOND HEAD DR./ GREASEWOOD DR.
CEDAR CREEK PARK
UNIT 3

TITLE

PROJECT

WO NO. 2032-3

BY NK

DATE JUNE, 1983

SCALE 1"=40' H
1"=4' V

SHEET

3

OF 5 SHEETS

CONSULTING ENGINEERS • PLANNERS
 2800 WEST SAHARA AVENUE BUILDING 4 SUITE B
 LAS VEGAS, NEVADA 89102 PHONE (702) 873-7550

REVISION

REV DATE BY

1 6/1/83 VEE

REVIEWED PER CLV CHECK PRINTS

STATE OF NEVADA
 CIVIL ENGINEER
 [Stamp]

nevada