



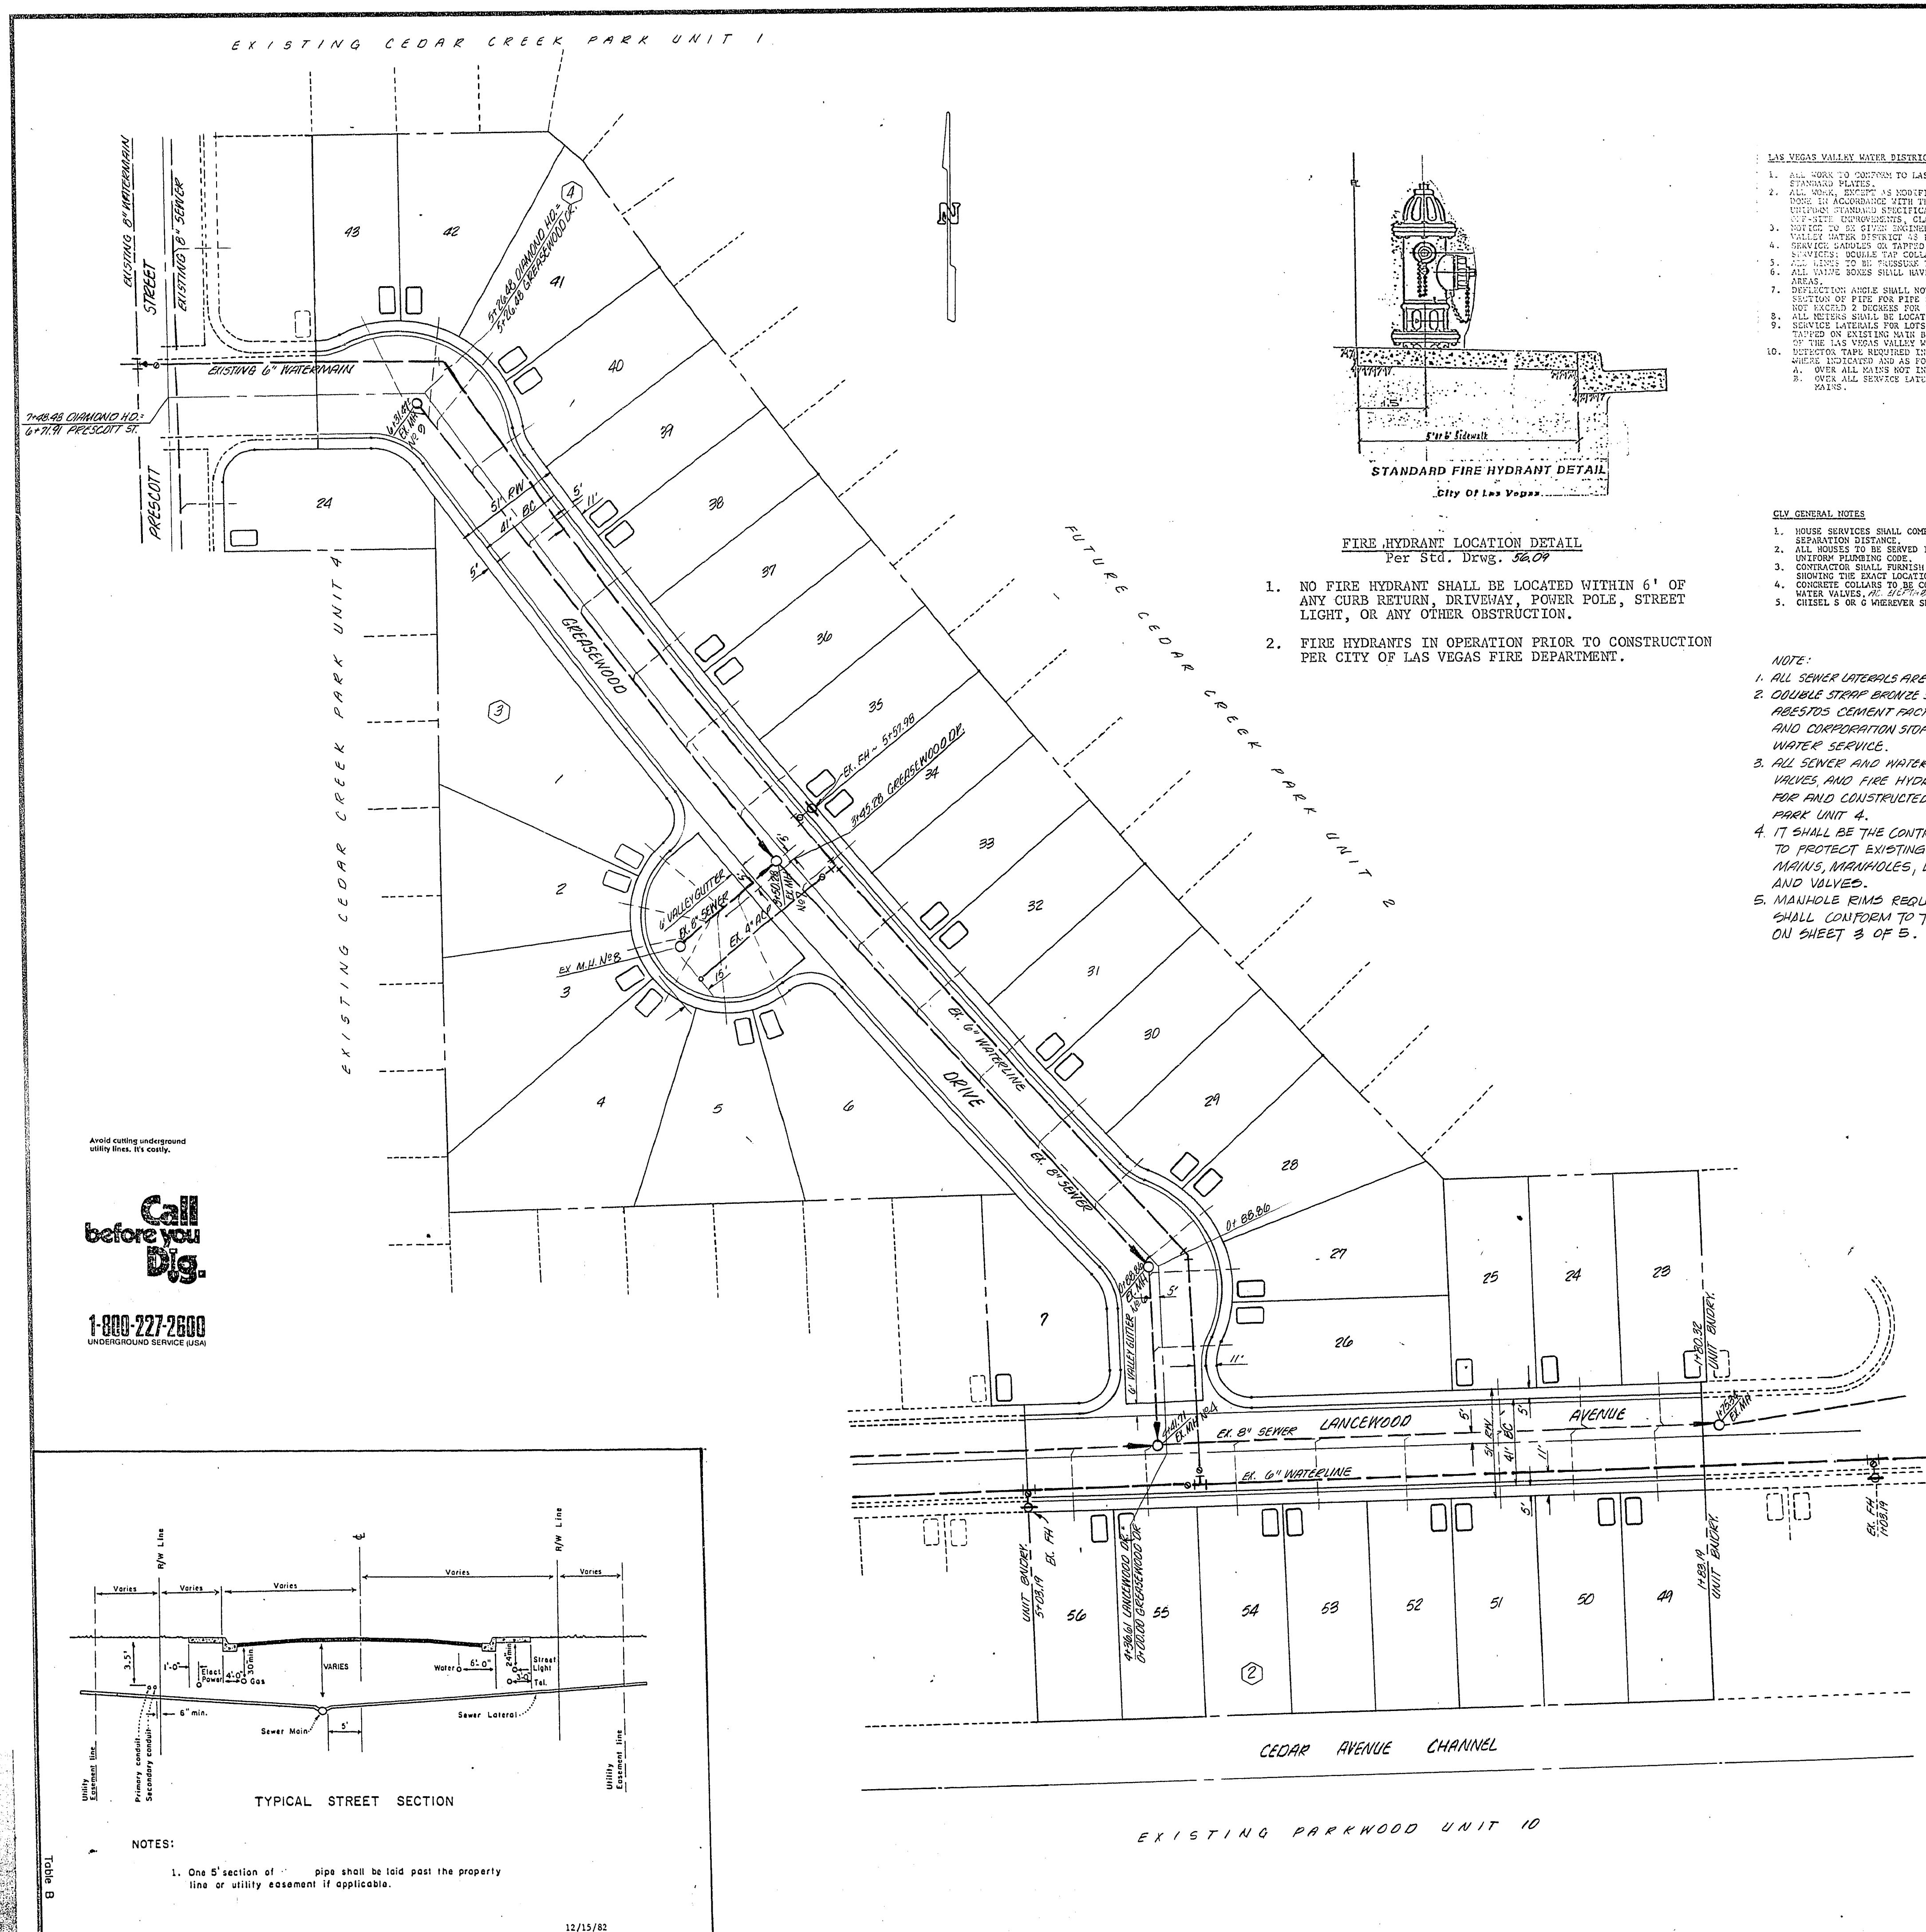

- LAS VEGAS VALLEY WATER DISTRICT NOTES**
1. ALL WORK TO CONFORM TO LAS VEGAS VALLEY WATER DISTRICT STANDARD SPECIFICATIONS.
 2. ALL WORK, EXCEPT AS NOTED HEREON OR BY NOTE NO. 1, SHALL BE DONE IN ACCORDANCE WITH THE MOST CURRENT EDITION OF THE STANDARD SPECIFICATIONS FOR PUBLIC WORKS CONSTRUCTION, CITY OF LAS VEGAS, CLARK COUNTY AREA.
 7. SERVICE LATERALS FOR LOTS WILL BE TAPPED ON EXISTING MAIN BY OWNER'S CONTRACTOR UNDER DIRECTION OF THE LAS VEGAS VALLEY WATER DISTRICT.
A. OVER ALL MAINS NOT INSTALLED AT 6 FEET FROM BACK OF CURB.
B. OVER ALL SERVICE LATERALS NOT INSTALLED AT 6 FEET FROM BACK OF CURB.

- CITY GENERAL NOTES**
1. HOUSE SERVICES SHALL COMPLY WITH WESTERN PLUMBING CODE AS THE SEPARATION DISTANCE.
 2. ALL HOUSES TO BE SERVED INDIVIDUALLY AS PER SECTION 313 OF THE UNIFORM PLUMBING CODE.
 3. CONTRACTOR SHALL FURNISH THE ENGINEER WITH AS-BUILT DRAWINGS SHOWING THE EXACT LOCATIONS OF ALL HOUSE CONNECTIONS.
 4. CONCRETE COLLARS TO BE CONSTRUCTED AROUND ALL MANHOLES AND WATER VALVES, AND 24" MIN. IN DIAMETER.
 5. CHISEL S OR C WHEREVER SEWER OR GAS LINES PASS UNDER CURB.

- NOTE:**
1. ALL SEWER LATERALS ARE EXISTING.
 2. DOUBLE STRAP BRONZE SERVICE SADDLE OR ARBESTOS CEMENT FACTORY TAPPED COLLAR, AND CORPORATION STOP, EXIST FOR EACH WATER SERVICE.
 3. ALL SEWER AND WATER MAINS, MANHOLES, VALVES, AND FIRE HYDRANTS, WERE BONDED FOR AND CONSTRUCTED WITH CEDAR CREEK PARK UNIT 4.
 4. IT SHALL BE THE CONTRACTOR'S RESPONSIBILITY TO PROTECT EXISTING SEWER AND WATER MAINS, MANHOLES, LATERALS, HYDRANTS, AND VALVES.
 5. MANHOLE RIMS REQUIRING ADJUSTMENT SHALL CONFORM TO THE ELEVATIONS SHOWN ON SHEET 3 OF 5.

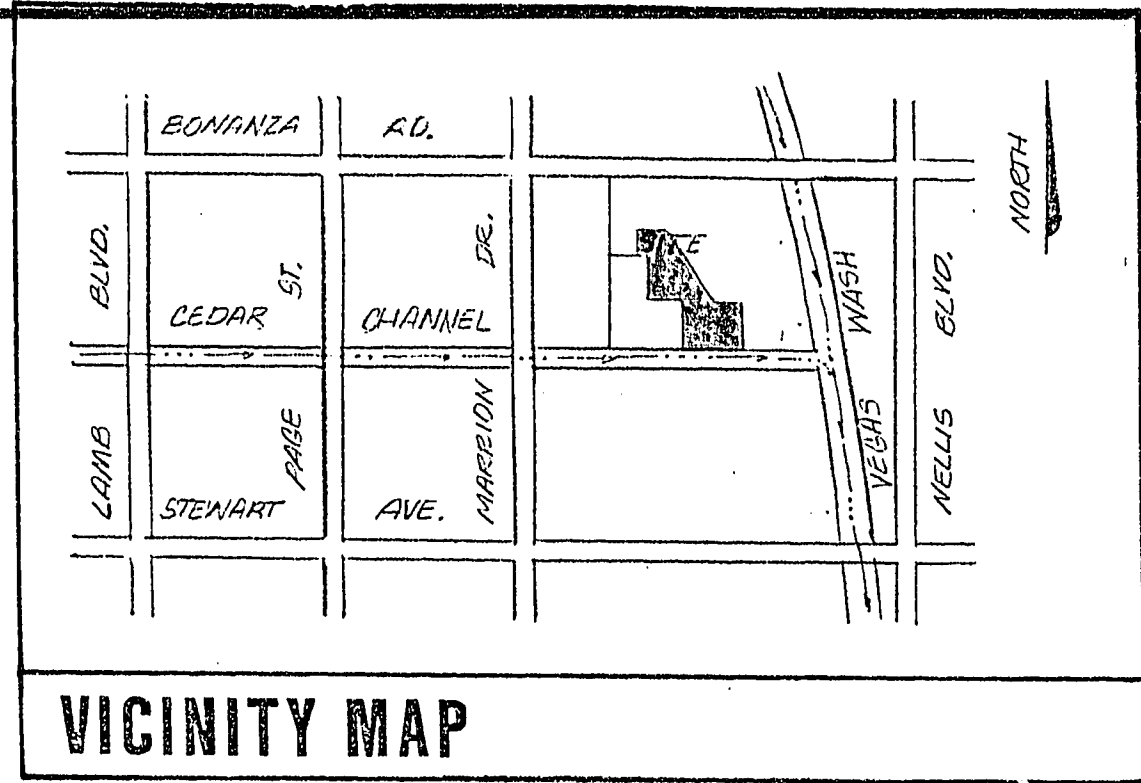

LEGEND AND QUANTITIES ESTIMATE

5/8" WATER LATERALS 1 METERS	37 EA.
EXISTING MANHOLE	
EXISTING SEWER LATERAL	
EXISTING FIRE HYDRANT	
DRIVEWAY LOCATION	
EXISTING DRIVEWAY LOCATION	

APPROVALS

[Signature] 7-13-83
CITY OF LAS VEGAS, CITY ENGINEER DATE


[Signature] 7/83
CITY OF LAS VEGAS, QUALITY CONTROL DATE

[Signature] 8-9-83
CITY OF LAS VEGAS, FIRE MARSHAL DATE

[Signature] 7-5-83
CITY OF LAS VEGAS, SANITARY ENGINEER DATE

CONSULTING ENGINEERS • PLANNERS 2800 WEST SAHARA AVENUE LAS VEGAS, NEVADA 89102 PHONE (702) 873-7550	
neveda	
PROJECT MASTER SEWER AND WATER PLAN CEDAR CREEK PARK UNIT 3	
SHEET 4 OF 5 SHEETS	
WO NO.	2032-3
BY	VEB
DATE	JUNE, 1983
SCALE	1"=40'

Call before you Dig.

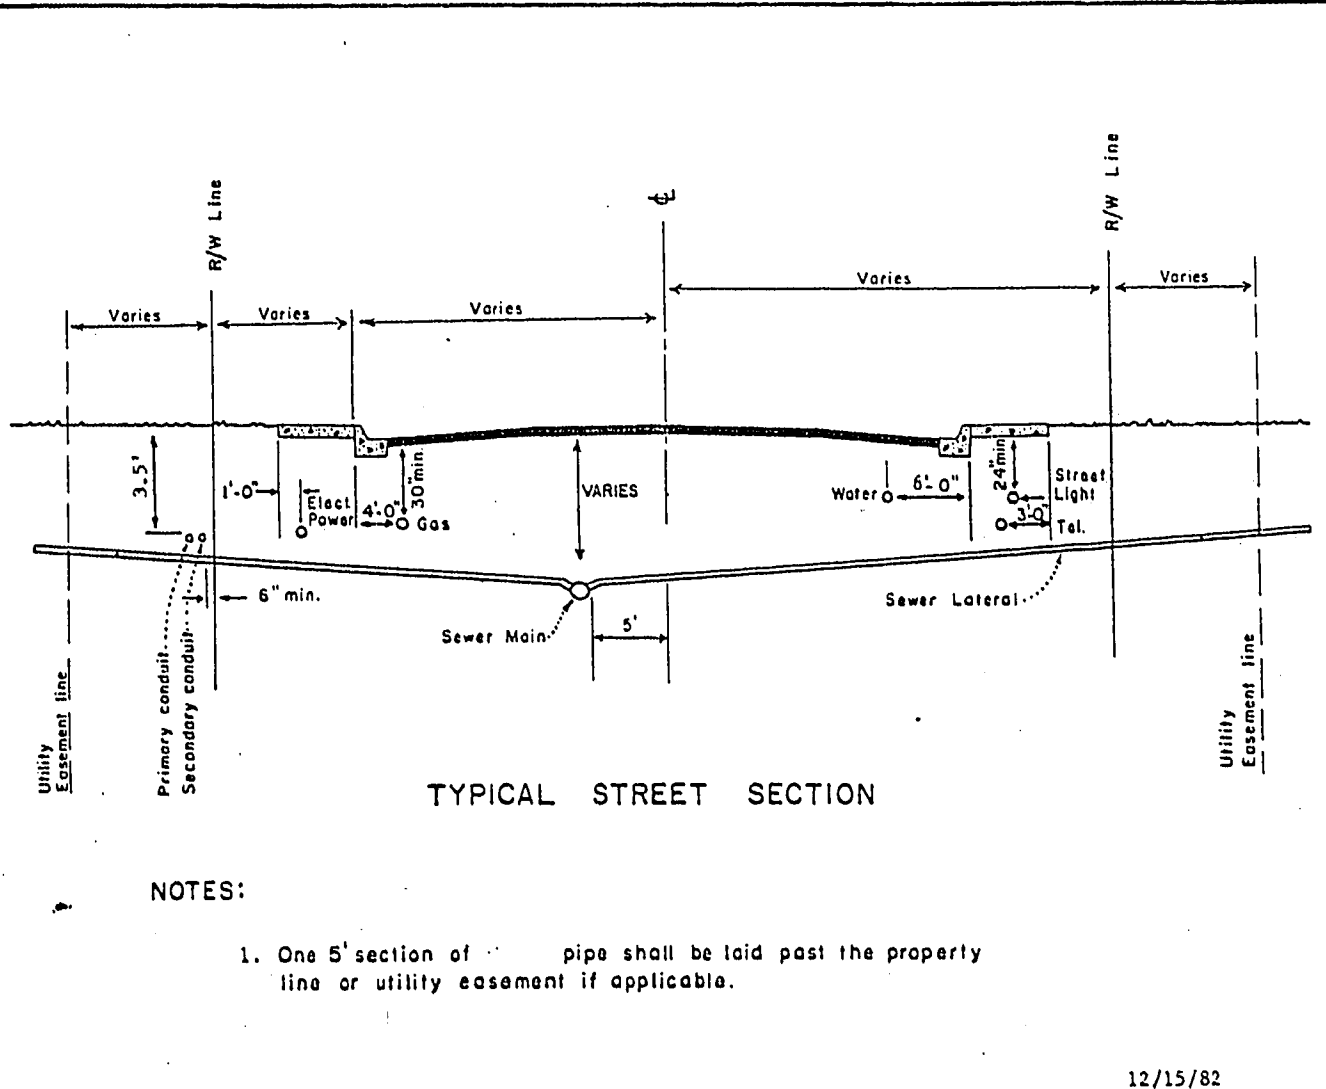

NOTES:

1. One 5' section of pipe shall be laid past the property line or utility easement if applicable.

12/15/82

33-6-61 3074-1020-3