
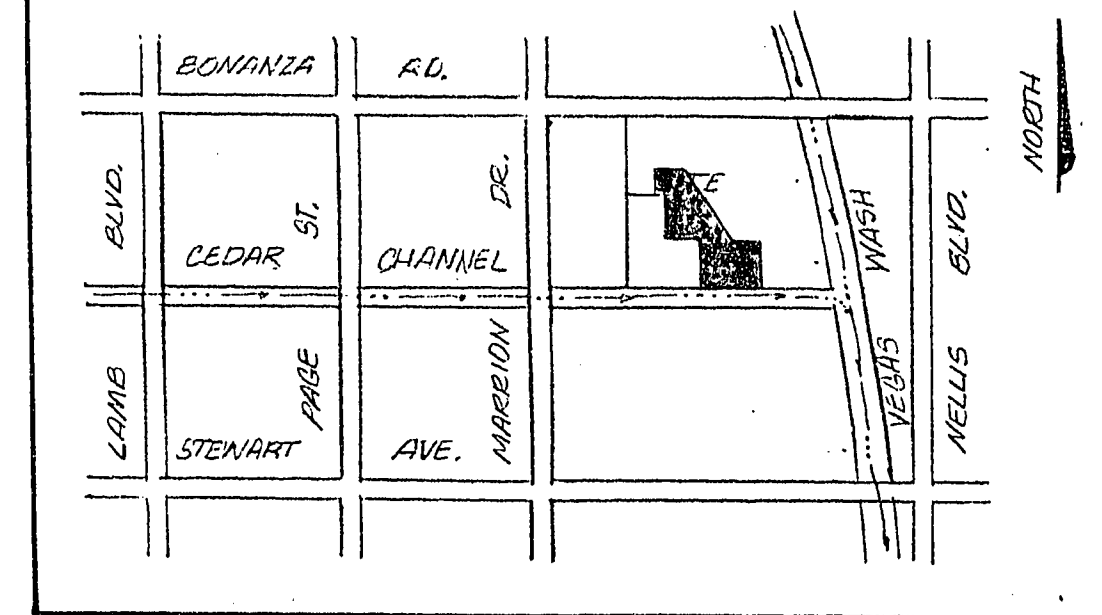


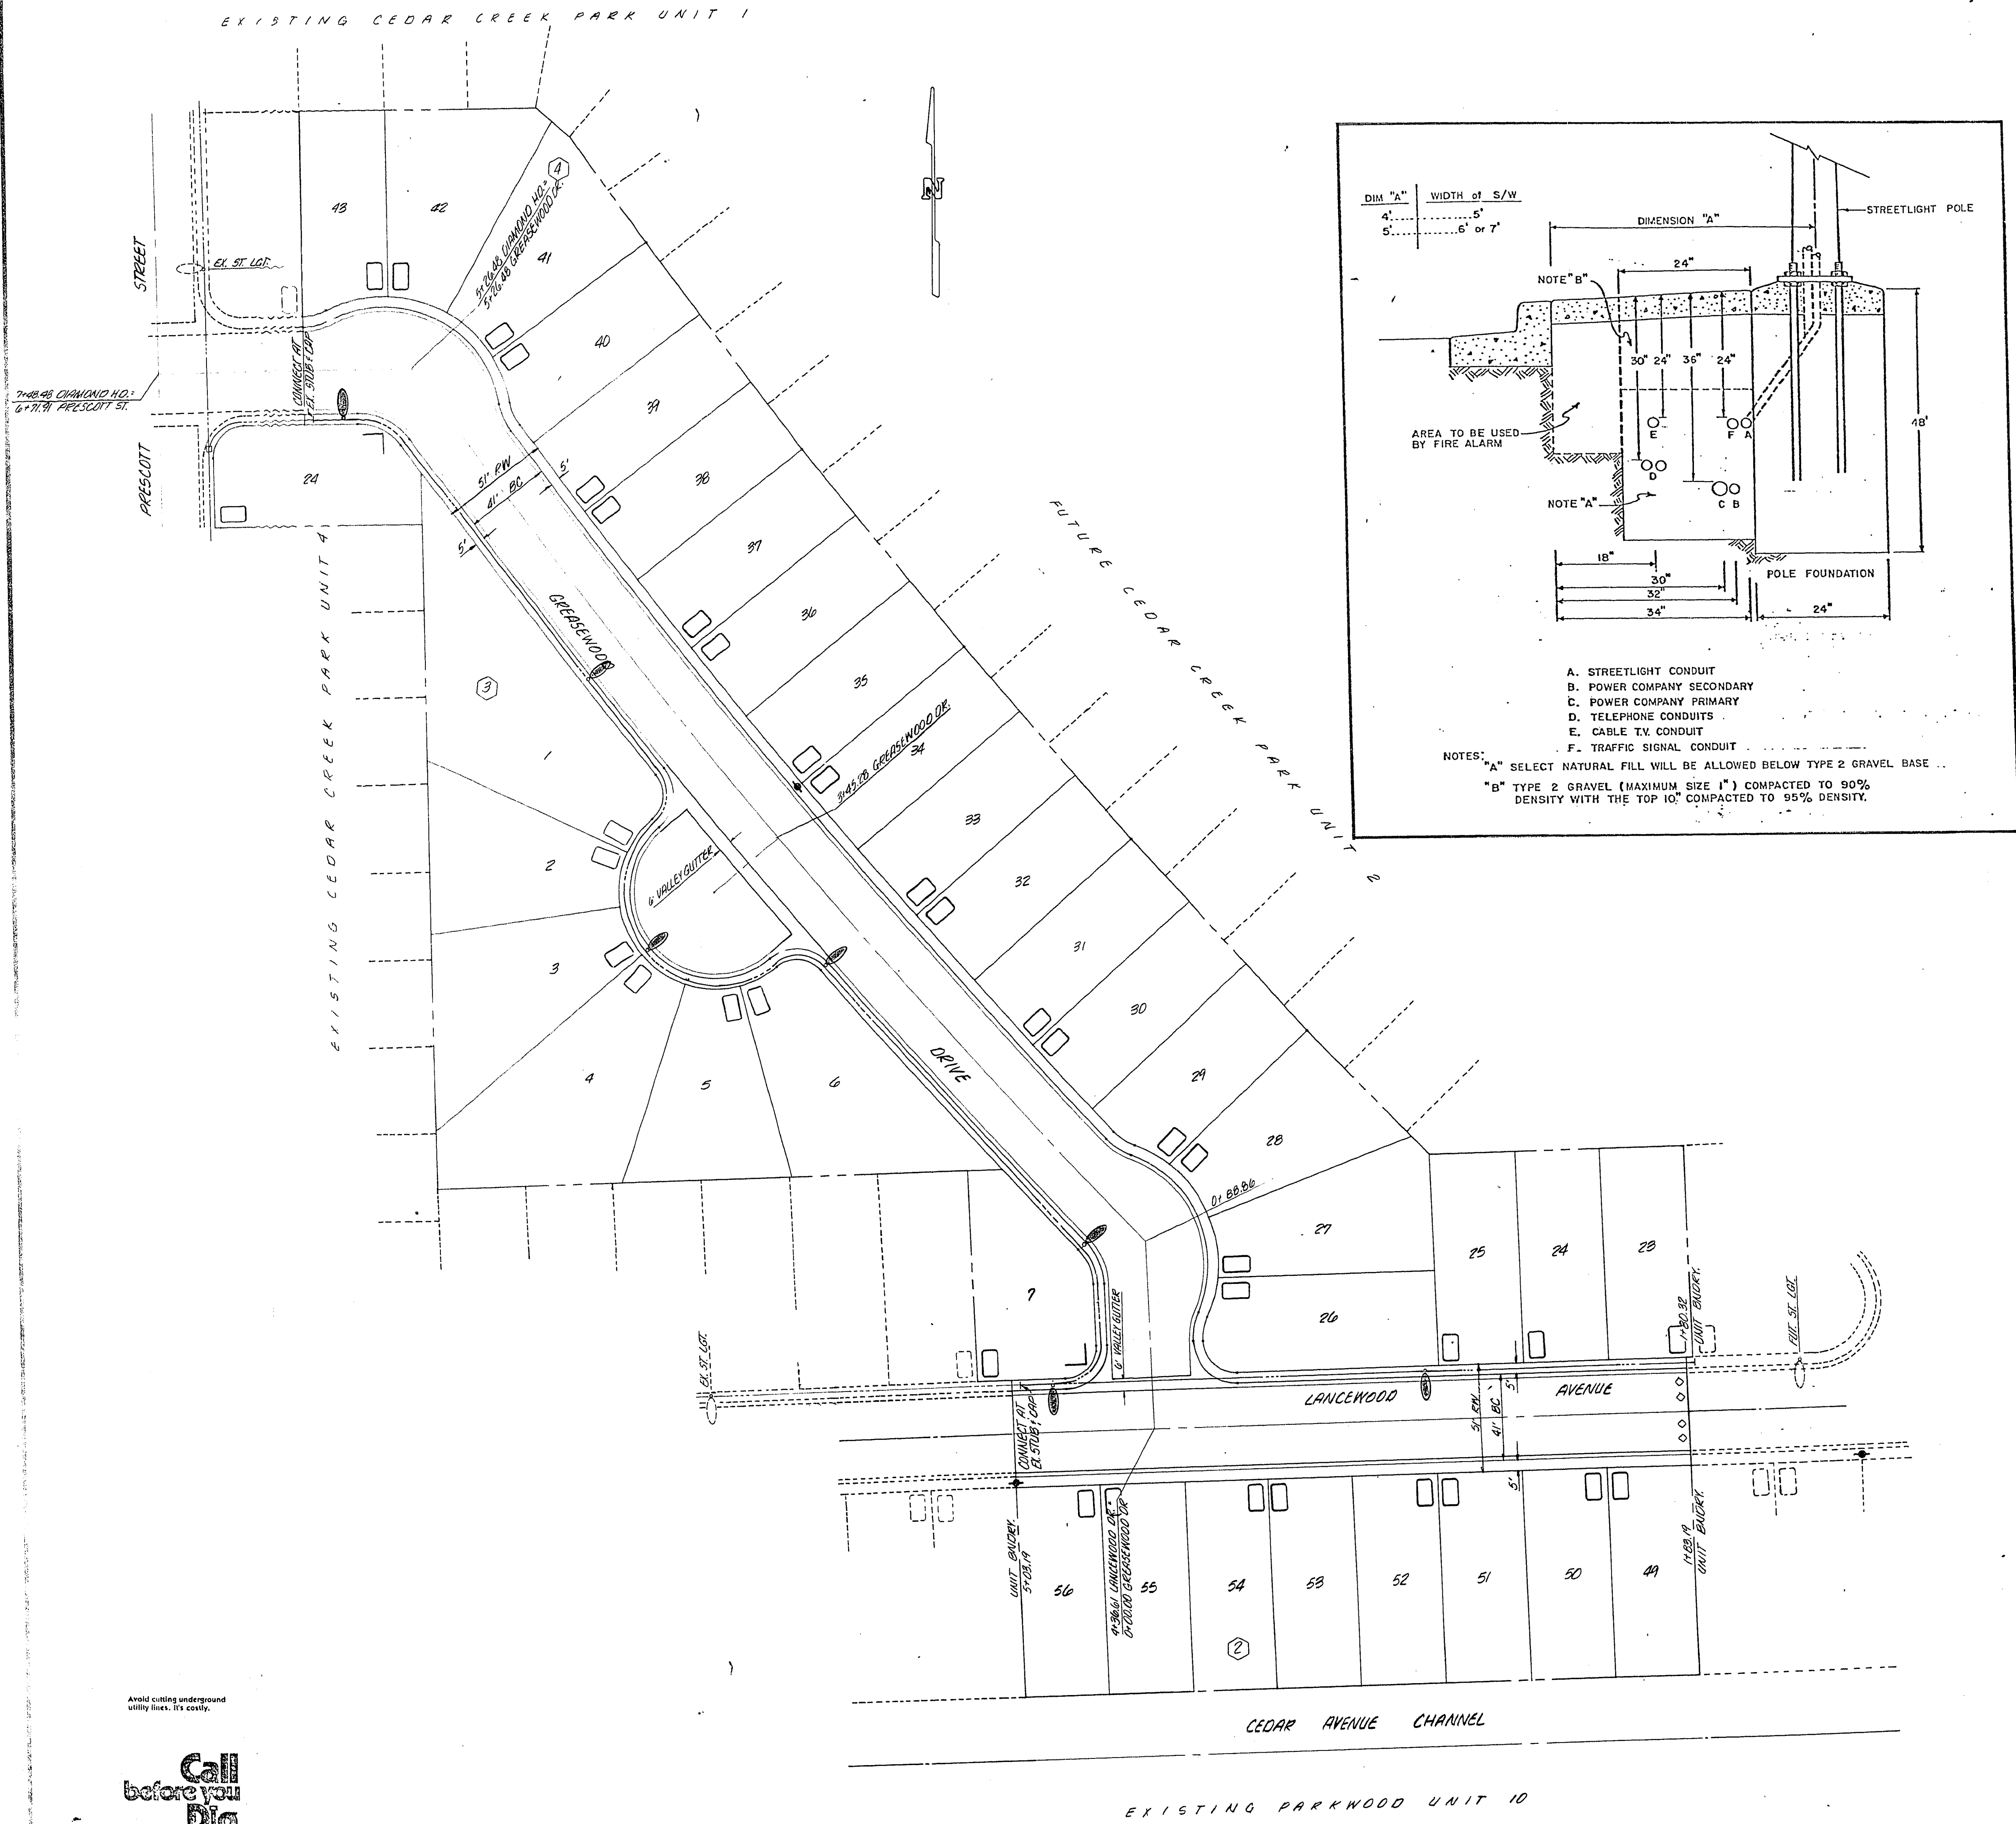

VICINITY MAP

LEGEND AND QUANTITIES ESTIMATE

	100 WATT LUMINAIRE & 11 GAUGE POLE	7 EA.
	EXISTING OR FUTURE ST. LOT AND POLE	4 EA.
	STANDARD CITY END OF ROAD MARKERS	
	FIRE HYDRANT	
	DRIVEWAY LOCATION	
	EXISTING OR FUTURE DRIVEWAY	
	BLOCK NUMBER	
	1/4" CONDUIT	1060 LF
	LOT NUMBER	

CLV STREET LIGHT NOTES

ALL STREET LIGHTING INSTALLATIONS SHALL CONFORM TO THE LATEST ISSUE OF THE STANDARD DETAILS AND SPECIFICATIONS OF THE CITY OF LAS VEGAS AND SHALL ALSO CONFORM TO THE UNIFORM STANDARD SPECIFICATIONS FOR PUBLIC WORKS CONSTRUCTION OF OFF-SITE IMPROVEMENTS, CLARK COUNTY AREA, 1978, UNLESS OTHERWISE NOTED.

APPROVALS

[Signature] 7-13-83
CITY OF LAS VEGAS CITY ENGINEER DATE

[Signature] 7-6
CITY OF LAS VEGAS QUALITY CONTROL DATE

[Signature] 7-6-83
CITY OF LAS VEGAS CITY ELECTRICIAN DATE

[Signature] 7-1-83
CITY OF LAS VEGAS ELECTRICAL COORDINATOR DATE

[Signature] 6-21-83
NEVADA POWER COMPANY DATE

MASTER STREET LIGHT
DRIVEWAY AND STREET SIGN PLAN
CEDAR CREEK PARK
UNIT 3

WO NO.	2082-3
BY	VEB
DATE	JUNE, 1983
SCALE	1" = 40'

SHEET
5
OF 5 SHEETS

CONSULTING ENGINEERS • PLANNERS
2800 WEST SAHARA AVENUE BUILDING 4 SUITE B
LAS VEGAS, NEVADA 89102 PHONE (702) 873-7550

vtm nevada

Call
before you
Dig.
1-800-227-2600
UNDERGROUND SERVICE (USA)