



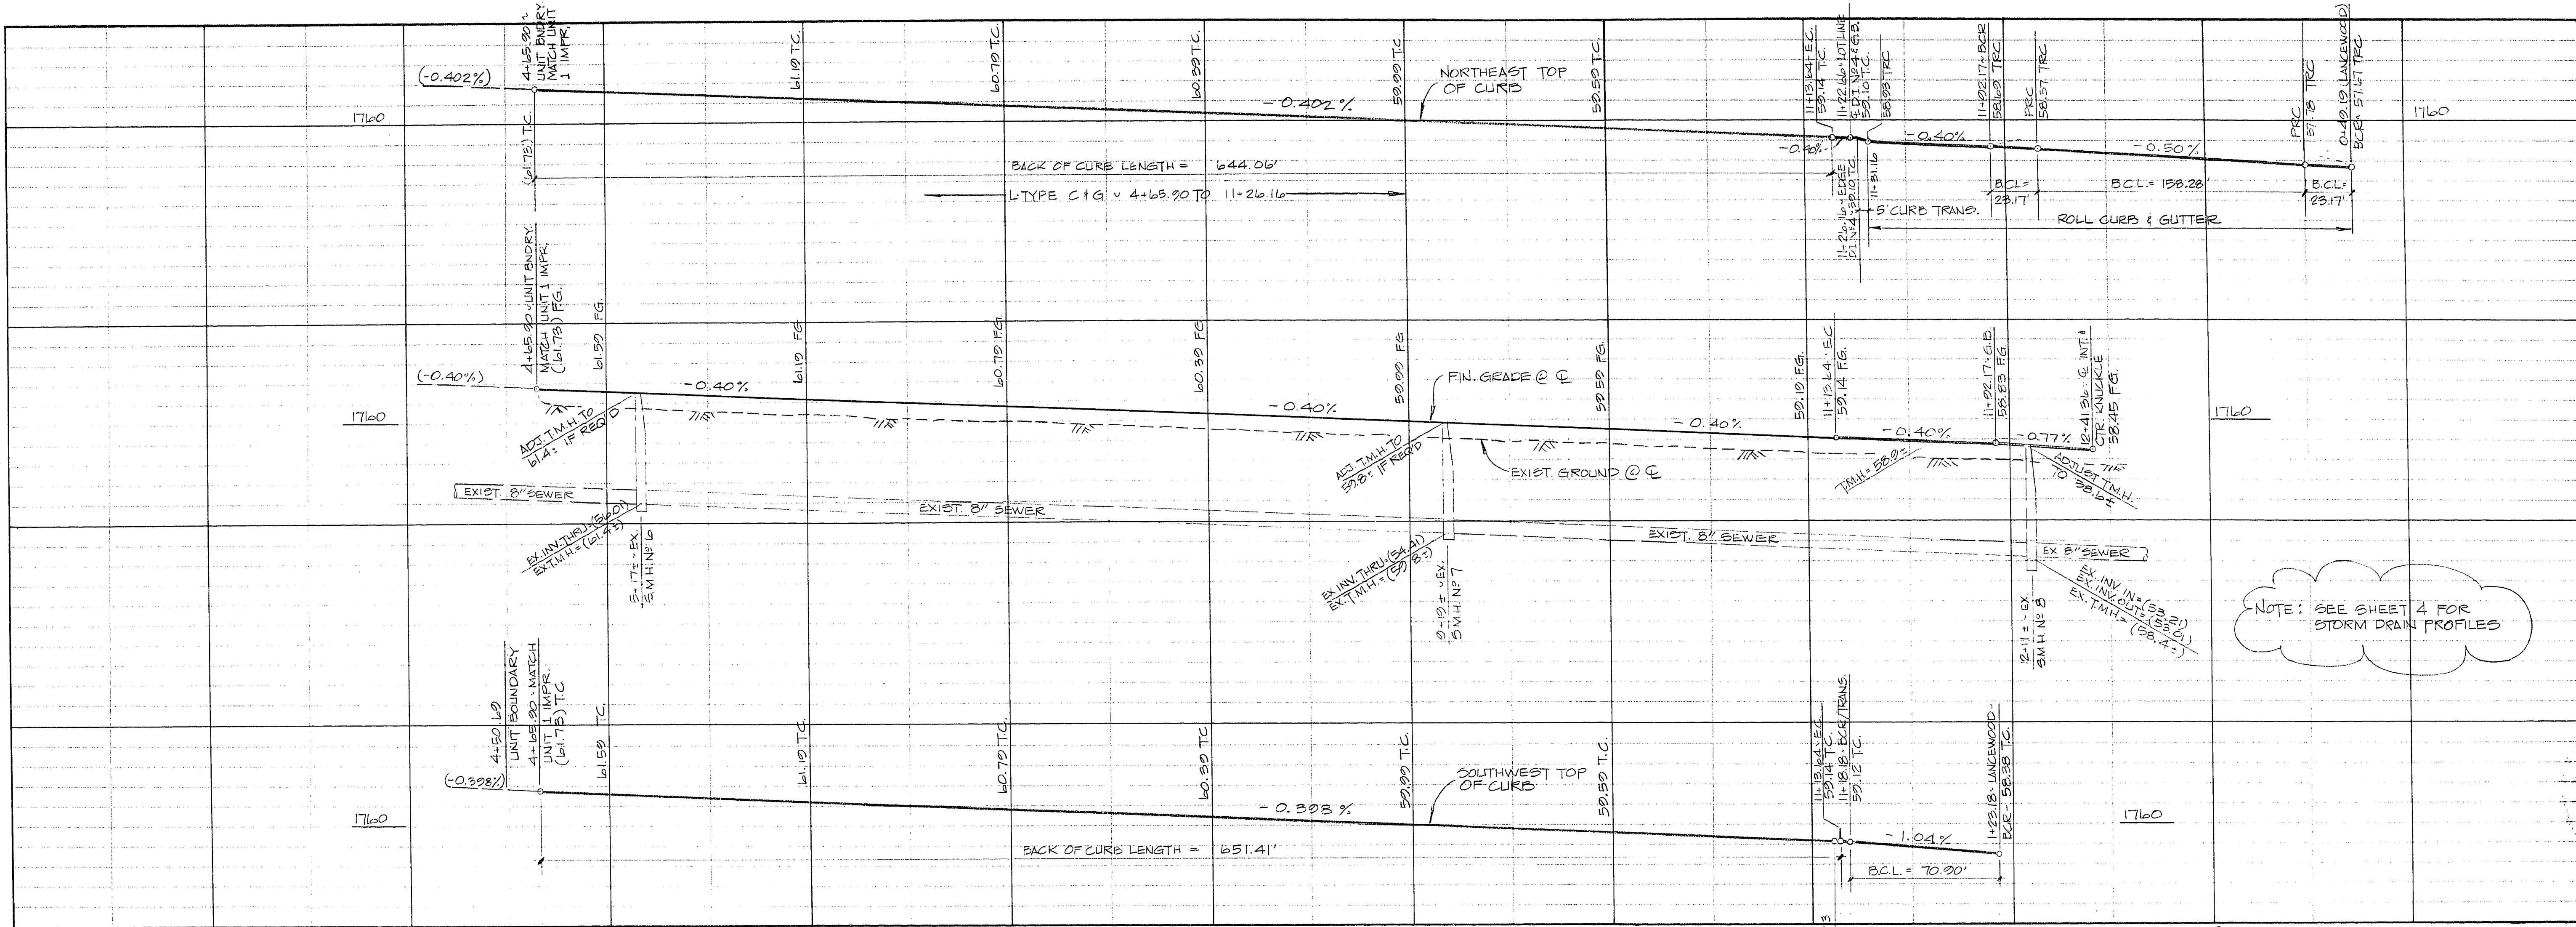

NOTE: WHEN ROLL CURB & GUTTER IS USED;
A. DEPTH (TRC TO FL) = 0.30'
B. 5" THICK CONC. SIDEWALK REQUIRED

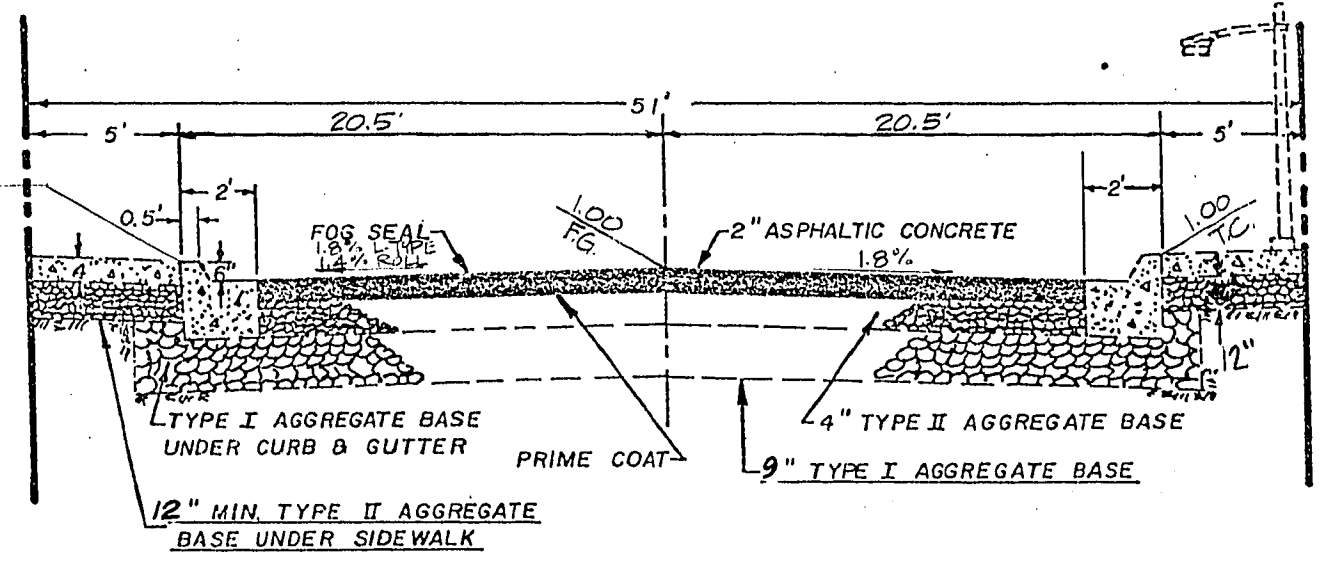

TRC DENOTES TRANSITION IN TYPE OF C & G
TRC DENOTES TOP OF ROLL CURB
NOTE: "L" TYPE CURB TC-0.50' : FL
ROLL CURB TRC-0.30' : FL

CURVE DATA (B.C.)

NO.	Δ	R	L	T
1	10° 16' 33"	3591.12	644.06'	322.80'
2	10° 16' 33"	3632.12	651.41'	326.58'
3	44° 14' 57"	30.00'	28.17'	12.22'
4	22° 54' 54"	40.50'	158.28'	-100.41'
5	135° 25' 00"	30.00'	70.20'	73.18'

NOTE: IT SHALL BE THE CONTRACTOR'S RESPONSIBILITY TO PROTECT EXISTING SEWER AND WATER MANHOLES, MAINS, LATERALS, HYDRANTS, & VALVES.

BAYBERRY DRIVE

C.L.V. FLOOD CONTROL & LAND DEVELOPMENT
DATE 11/2/83

Michael A. Spigum
8/12/83

REV	DATE	BY	REVISION
1	8/12/83	MK	2D ALIGNMENT, ST. SECTION, NOTES

PLANNERS
CONSULTING ENGINEERS
2800 WEST SAHARA AVENUE
LAS VEGAS, NEVADA 89102
PHONE (702) 873-7550

STREET PLAN & PROFILE
BAYBERRY DRIVE
CEDAR CREEK PARK
UNIT 2

WO NO.	3022-2
BY	MK
DATE	8/12/83
SCALE	1"=40' HORIZ 1"=4' VERT.

SHEET
3
OF 6 SHEETS

25-6-66 1079-1020-2