


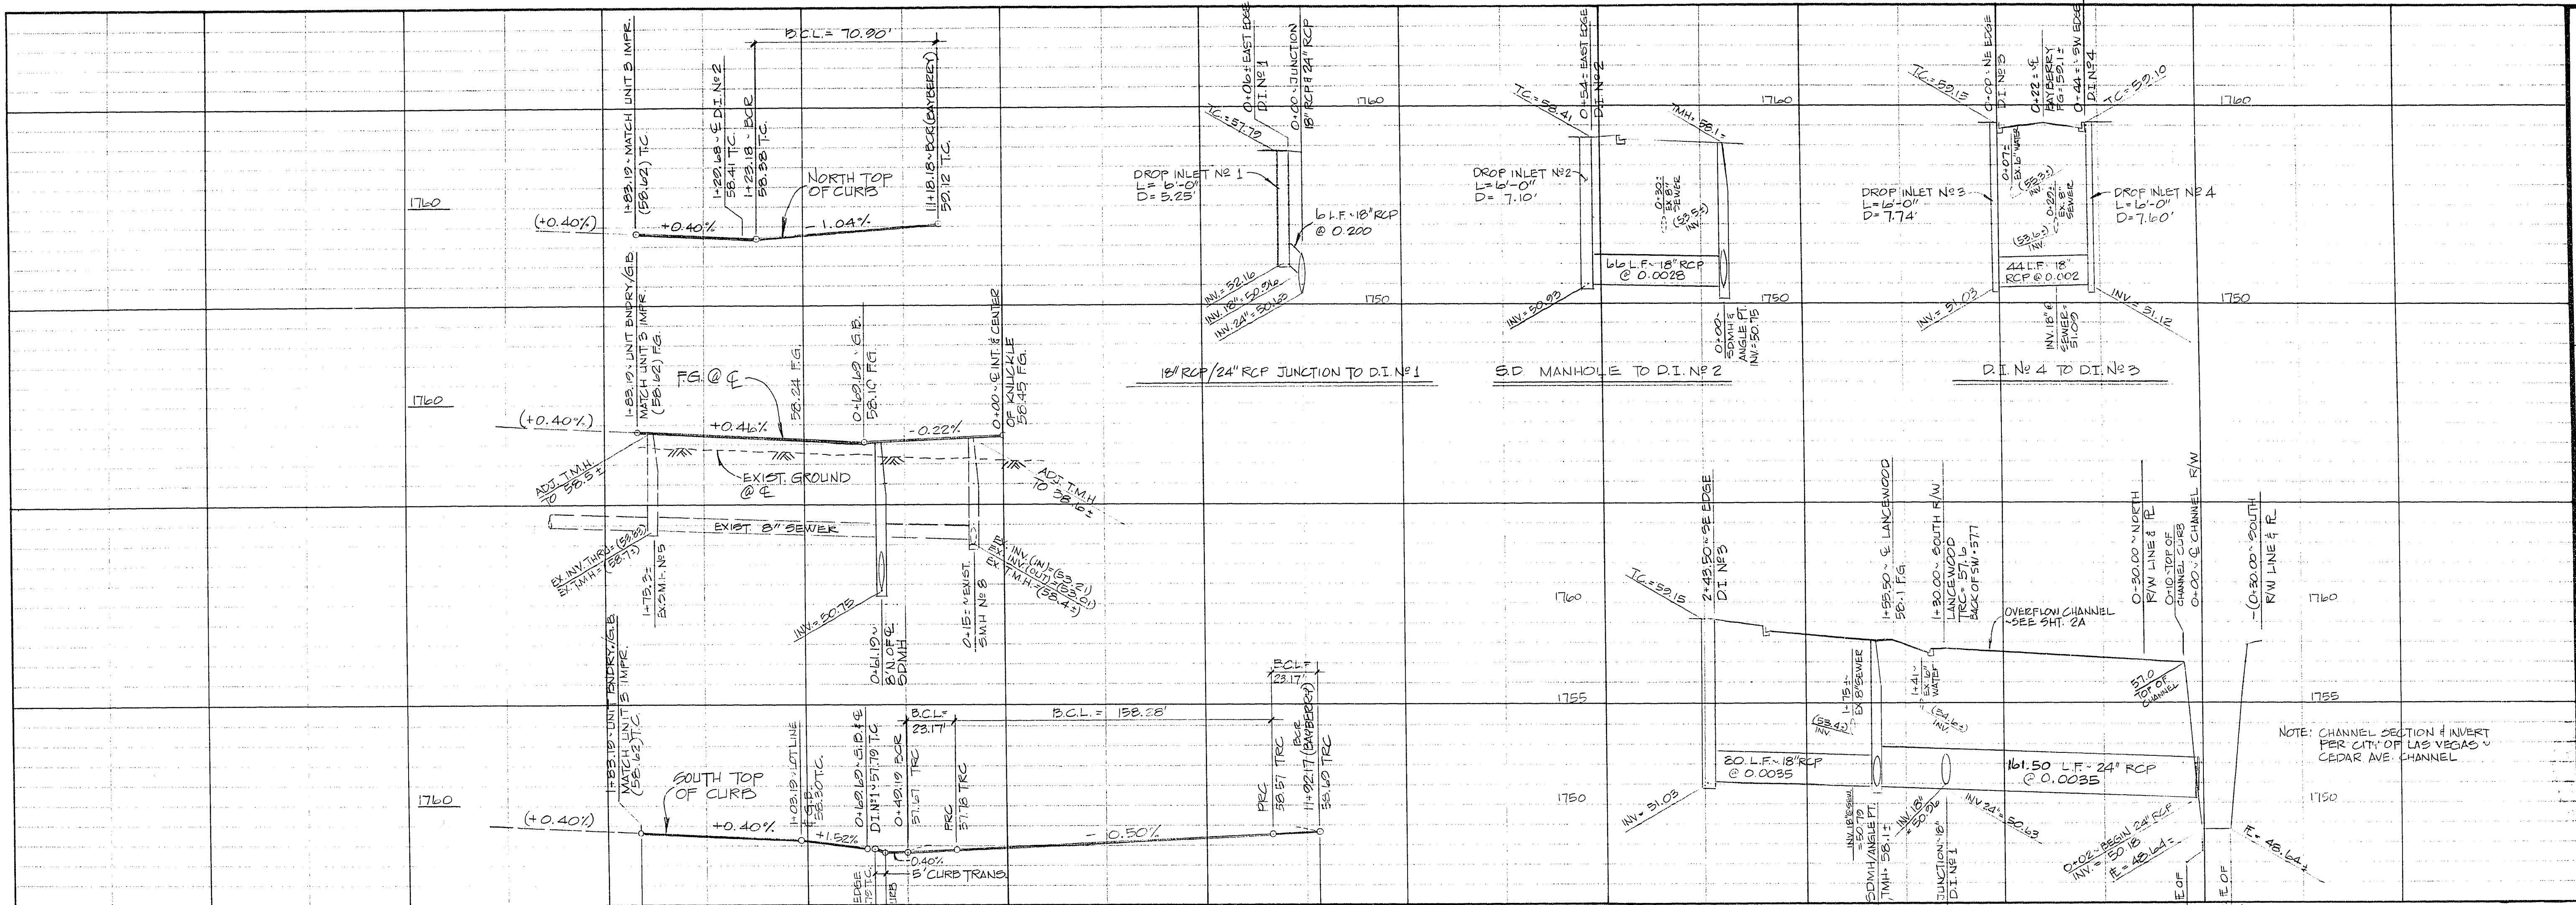

LEGEND

██████ DENOTES TRANSITION IN TYPE OF C & G

TRC DENOTES TOP OF ROLL CURB


NOTE: "L" TYPE CURB TC-0.50': FL
ROLL CURB TRC-0.30': FL

SEE SHEET 3 FOR STREET SECTION

NOTE: IT SHALL BE THE CONTRACTOR'S RESPONSIBILITY TO PROTECT EXISTING SEWER AND WATER MANHOLES, MAINS, LATERALS, HYDRANTS, & VALVES.

CURVE DATA (P.C.)

Nº	Δ	R	L	T
3	44° 14' 57"	30.00'	23.17'	12.20'
4	223° 54' 54"	40.30'	158.28'	100.46'
5	135° 25' 00"	30.20'	70.20'	73.13'

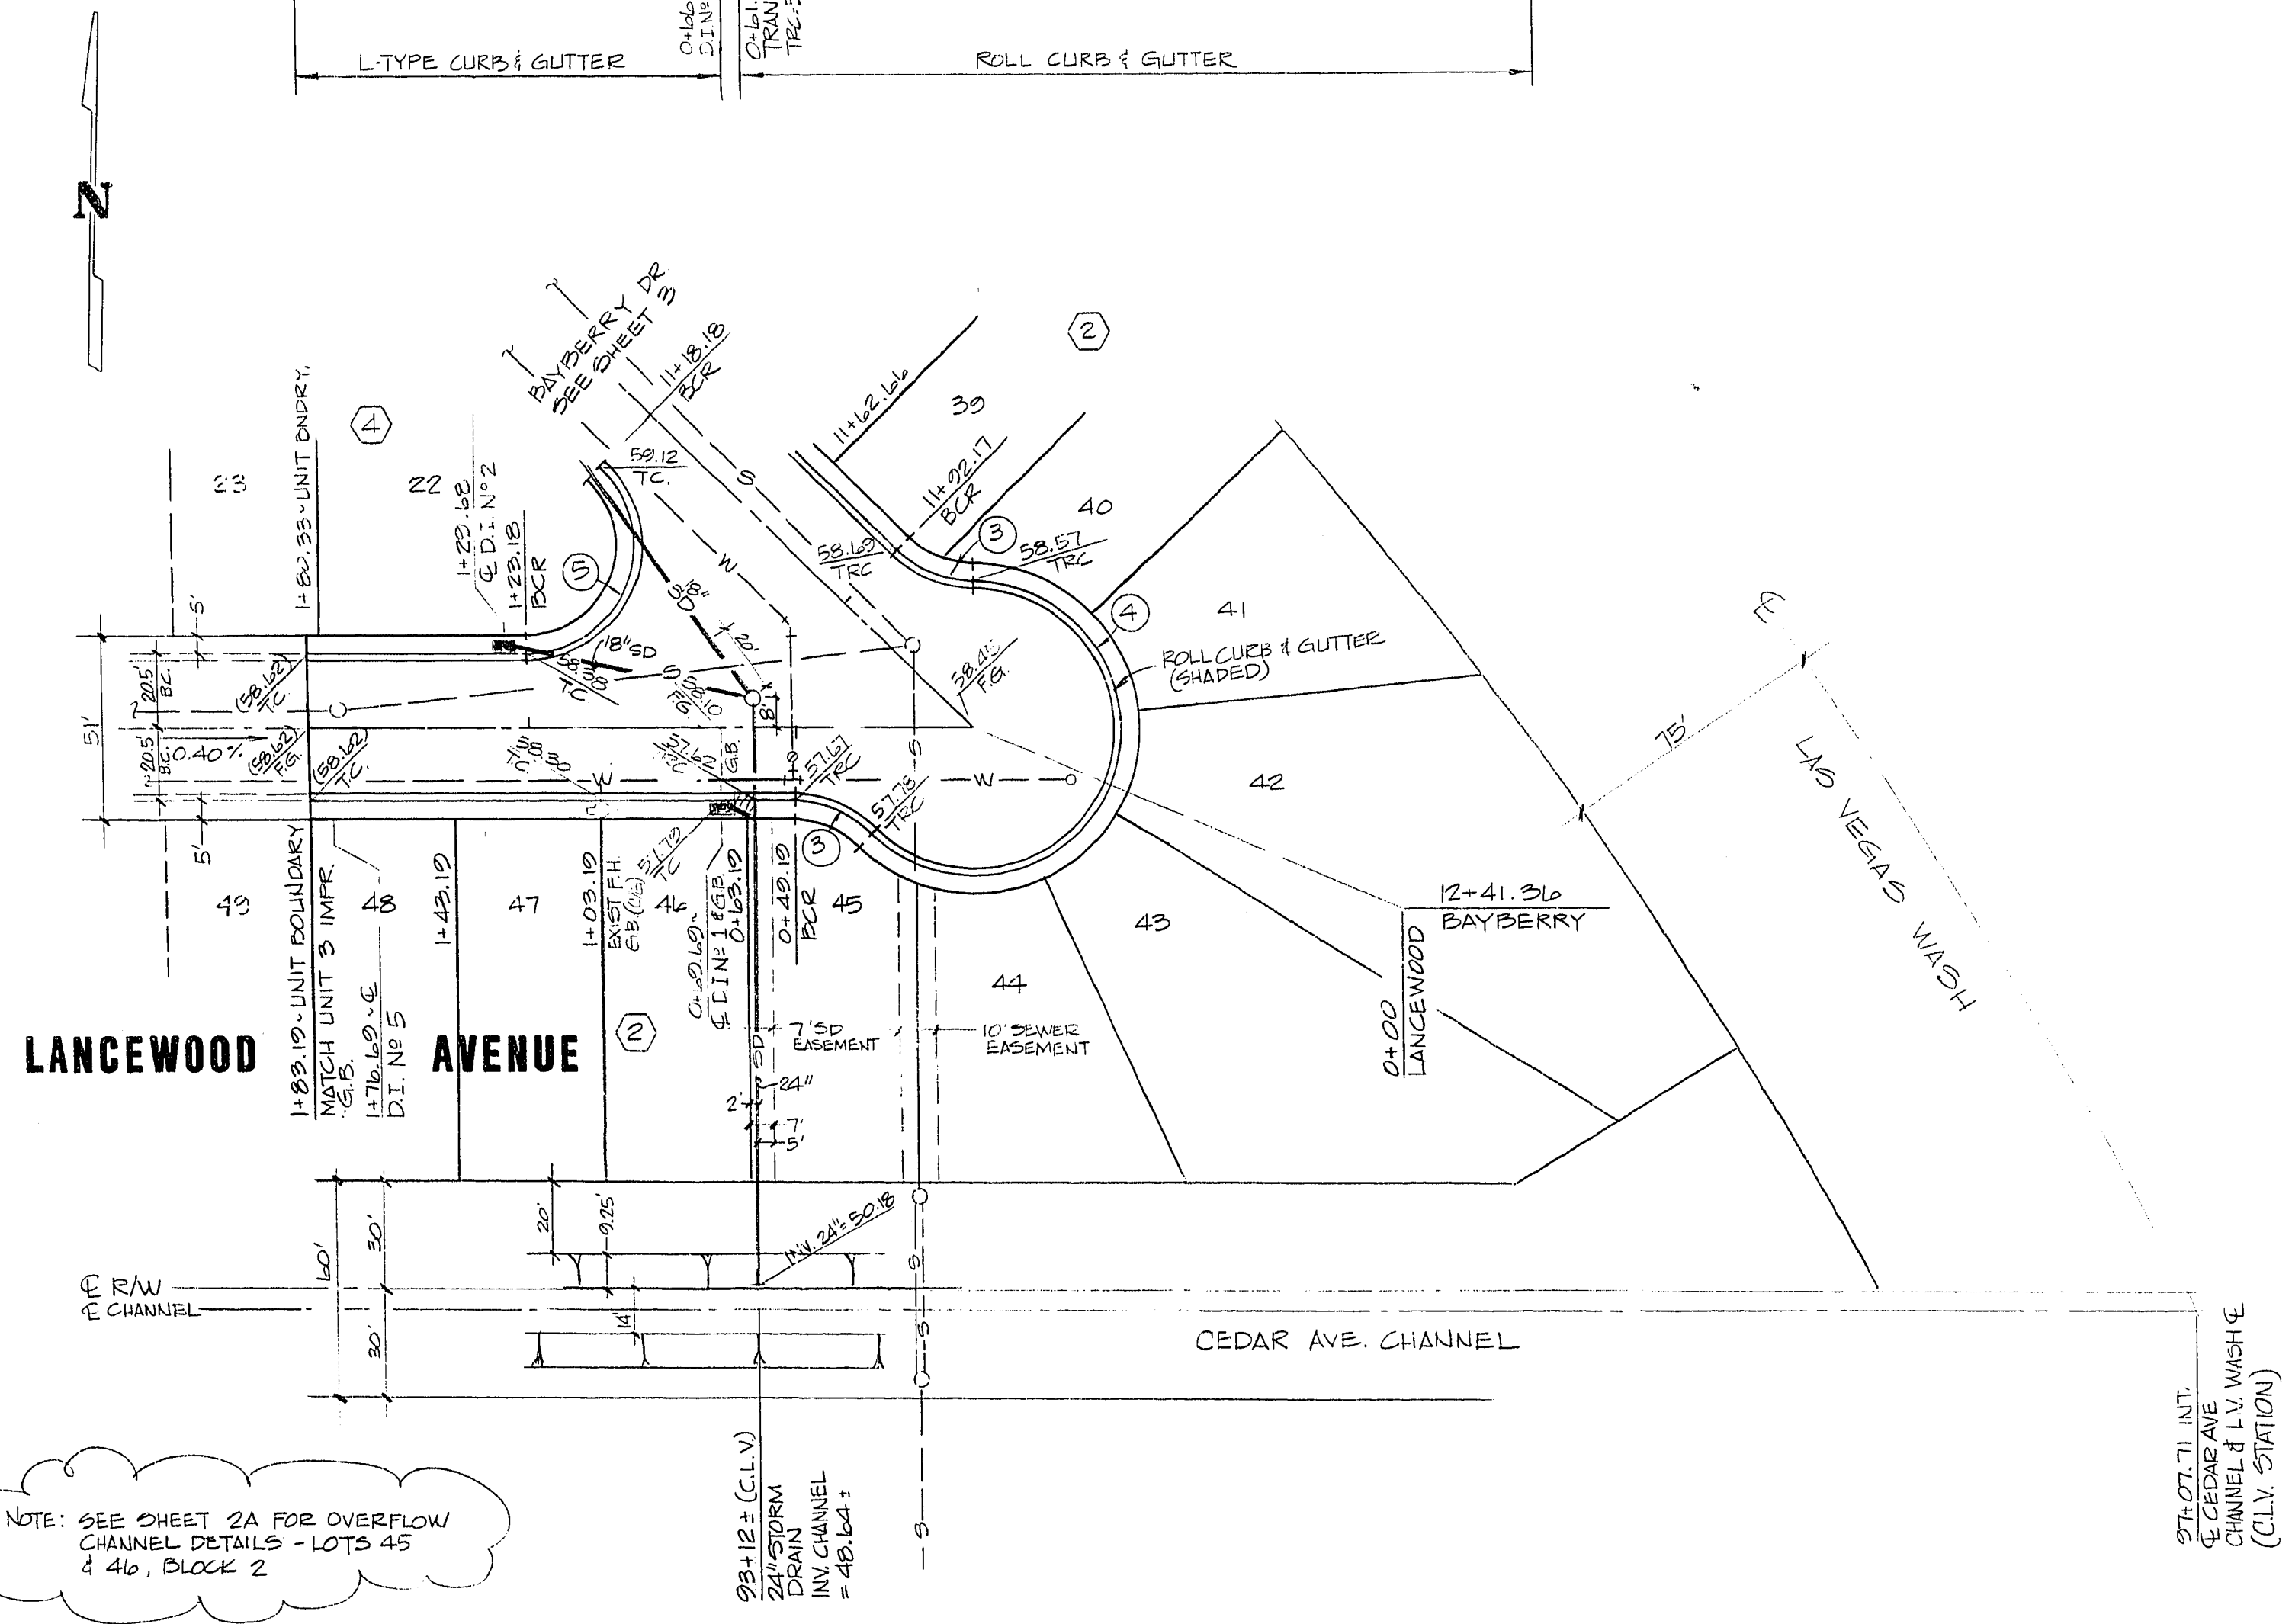

CEDAR AVE. CHANNEL TO DI. Nº 3

- GENERAL NOTES - STORM DRAIN**
- DROP INLETS ARE TYPE "A" INLETS PER DETAIL (A), SHEET 2A.
 - ALL STORM DRAIN PIPE SHALL BE CLASS 3-1350 D REINFORCED CONCRETE PIPE.
 - CONTRACTOR SHALL VERIFY HORIZONTAL & VERTICAL LOCATION OF EXISTING UTILITIES BY POT-HOLING PRIOR TO CONSTRUCTION.
 - IT SHALL BE THE CONTRACTOR'S RESPONSIBILITY TO PROTECT EXISTING SEWER AND WATER MANHOLES, MAINS, LATERALS, HYDRANTS, & VALVES.

QUANTITY ESTIMATE - STORM DRAIN

TYPE "A" DROP INLETS 4 EACH

STORM DRAIN MANHOLE 1 EACH

18" R.C.P. 196 L.F.

24" R.C.P. 162 L.F.

NOTE: SEE SHEET 2A FOR OVERFLOW CHANNEL DETAILS - LOTS 45 & 46, BLOCK 2

James B. Sam 11/2/12
C.L.V. FLOOD CONTROL & LAND DEVELOPMENT
DATE

TITLE	STREET PLAN & PROFILE LANCEWOOD AVENUE STORM DRAIN PROFILES		
	PROJECT CEDAR CREEK PARK UNIT 2		
	PLANNERS CONSULTING ENGINEERS 2800 WEST SAHARA AVENUE LAS VEGAS, NEVADA 89102 PHONE (702) 873-7550		
	neVada vtm		
REV	DATE	BY	REVISION
1	10/2/12	ML	5D ALIGNMENT & PROFILES
WO NO. 3032-2 BY ML DATE 8/12/13 SCALE 1"=40' HORIZ. 1"=4' VERT. SHEET 4 OF 6 SHEETS			

1078-1020-2