



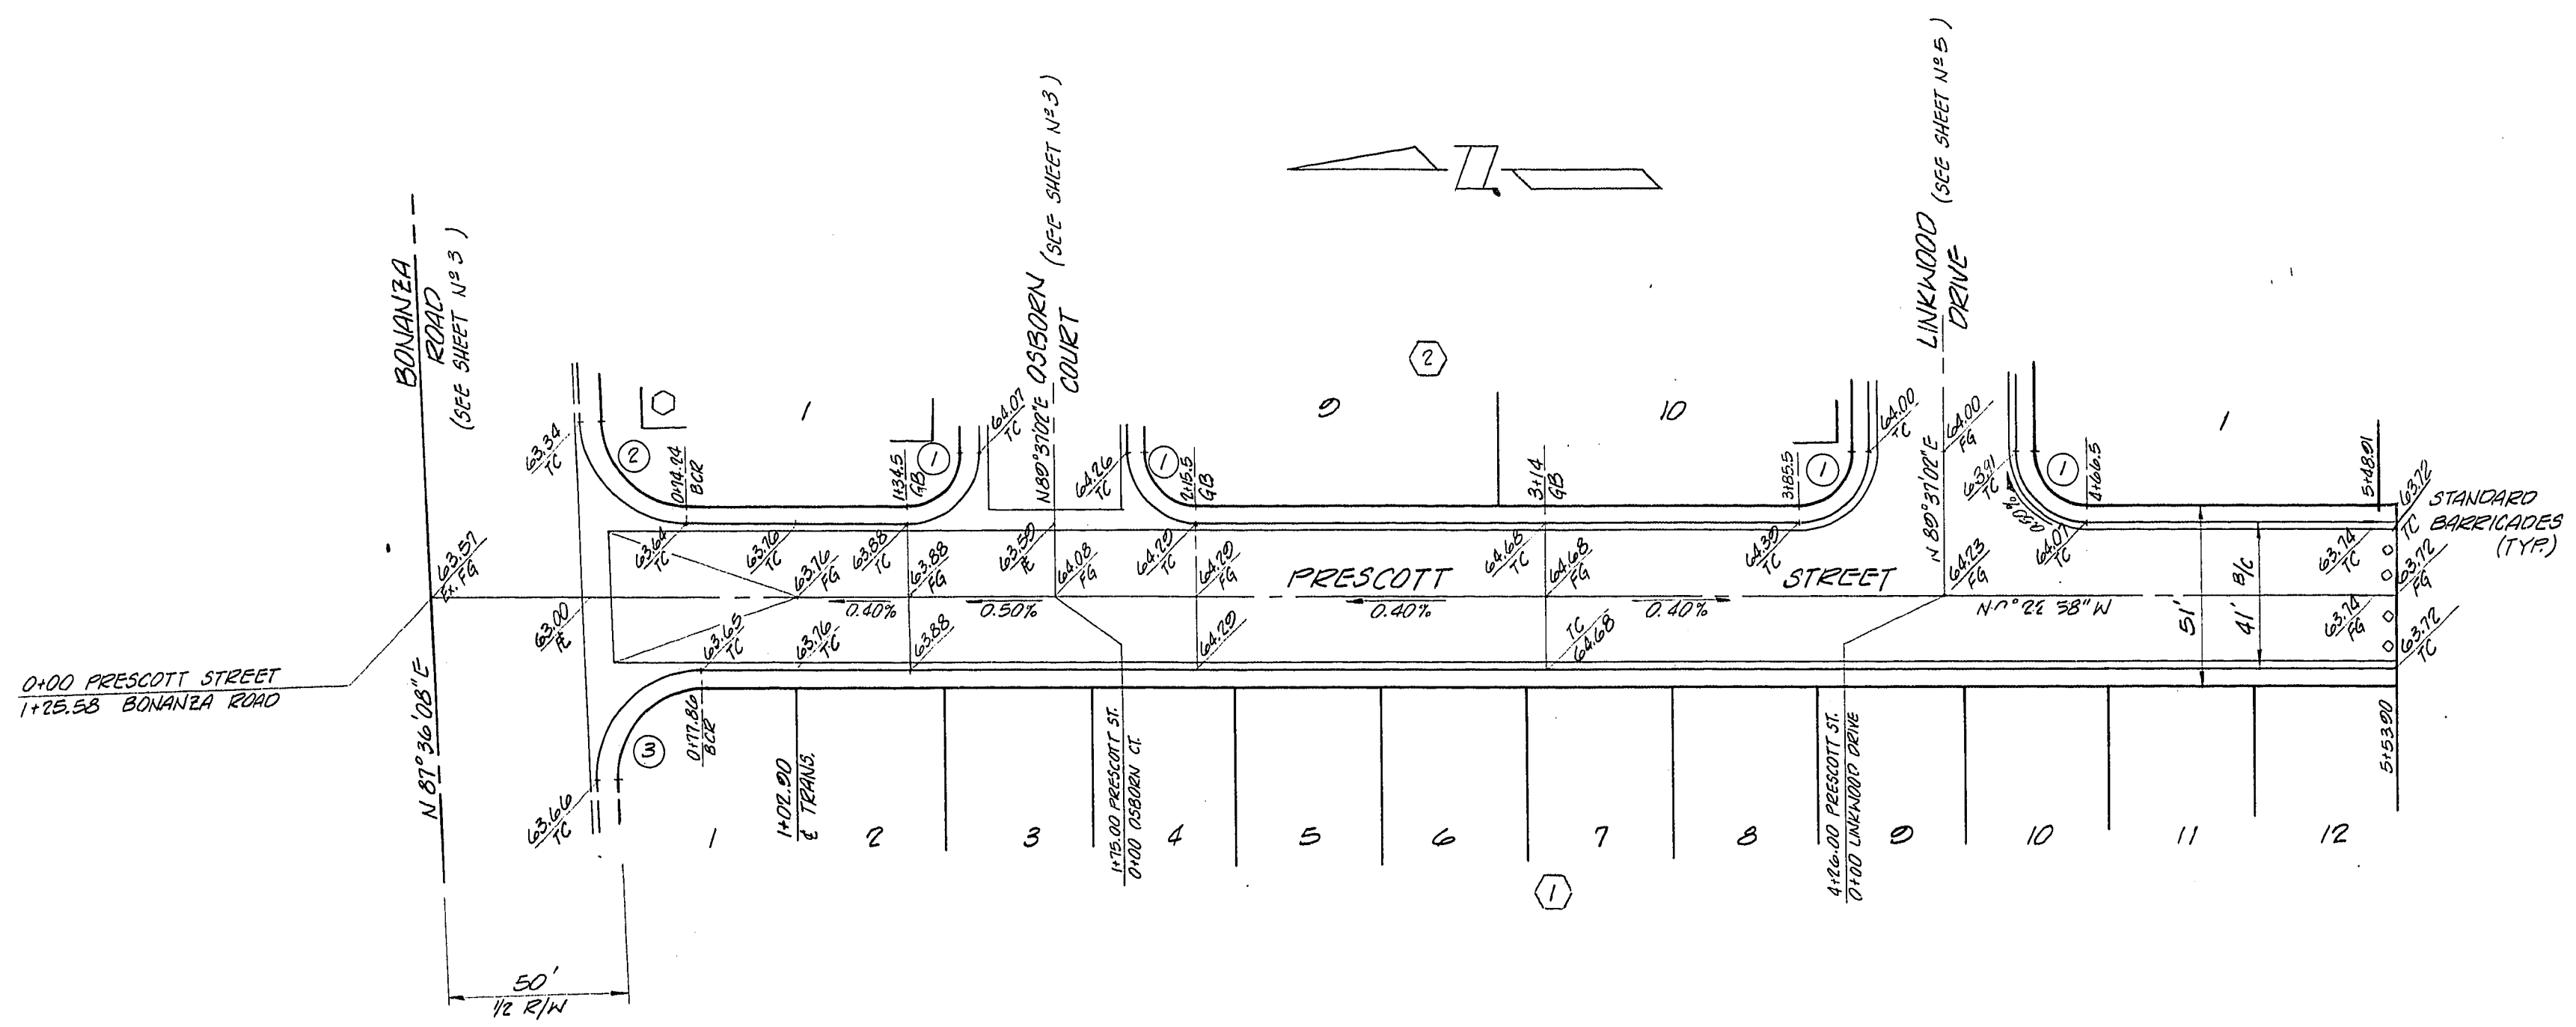

IN AREAS WHERE SULFATE CONTENT IS OVER 0.2% PER STRANBECK & ASSOCIATES SOILS REPORT (Job N° 3351-1, dated 21 Dec 1970) 12" OF TYPE II GRAVEL SHALL BE REQUIRED UNDER THE SIDEWALK & 6" OF TYPE I GRAVEL SHALL BE REQUIRED UNDER THE STREET SECTION.

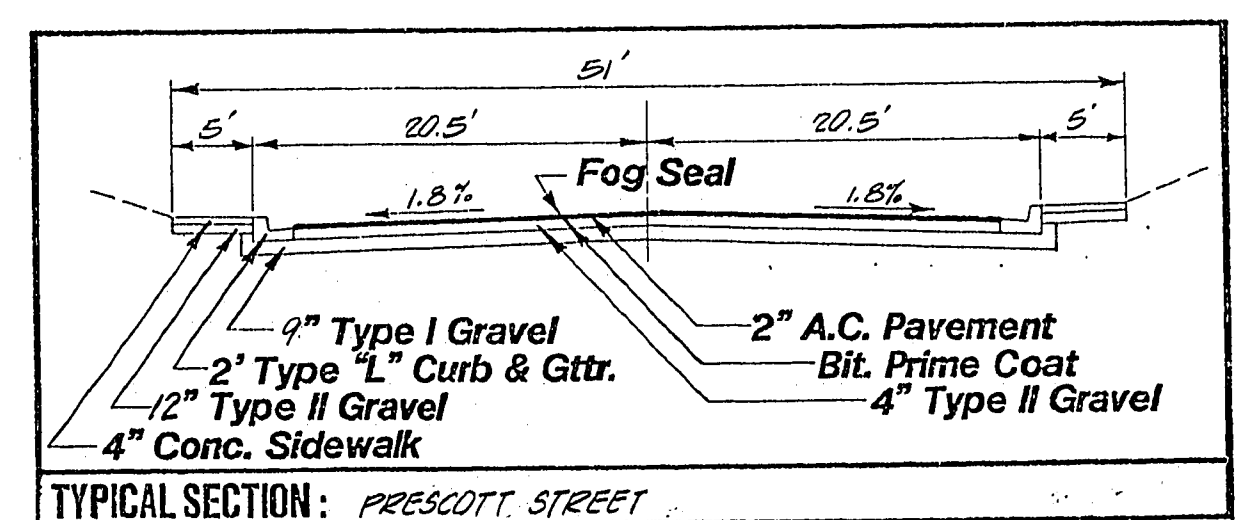

B/C CURVE TABLE

NB	DELTA	RADIUS	LENGTH	TANGENT
1	80°00'00"	60.00'	31.42'	20.00'
2	87°59'06"	31.00'	47.60'	22.93'
3	82°00'54"	31.00'	42.73'	32.11'

BENCH MARK
C.L.V. NW CURB BONANZA BRIDGE
OVER VEGAS WASH. ELEV. 1763.16



APPROVALS
CITY OF LAS VEGAS CITY ENGINEER
CLV CHIEF LAND DEVELOPMENT AND FLOOD CONTROL
CLV QUALITY CONTROL
CLV TRAFFIC COORDINATOR
DATE 12-2-82
DATE 12-2-82
DATE 12-2-82
DATE 12-2-82

STREET PLAN & PROFILE
PRESCOTT STREET
CEDAR CREEK PARK UNIT 1

TITLE
PROJECT

WO NO. 3032-1
BY Ed
DATE
SCALE 1" = 40' Horiz.
1" = 4' Vert.

SHEET
4
OF 14 SHEETS

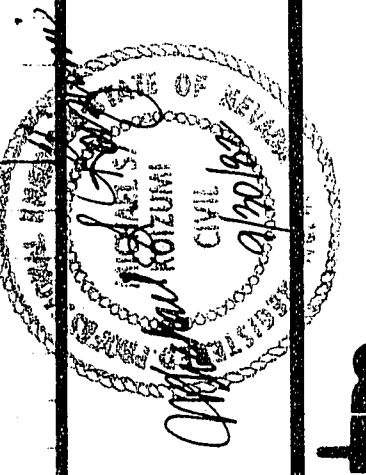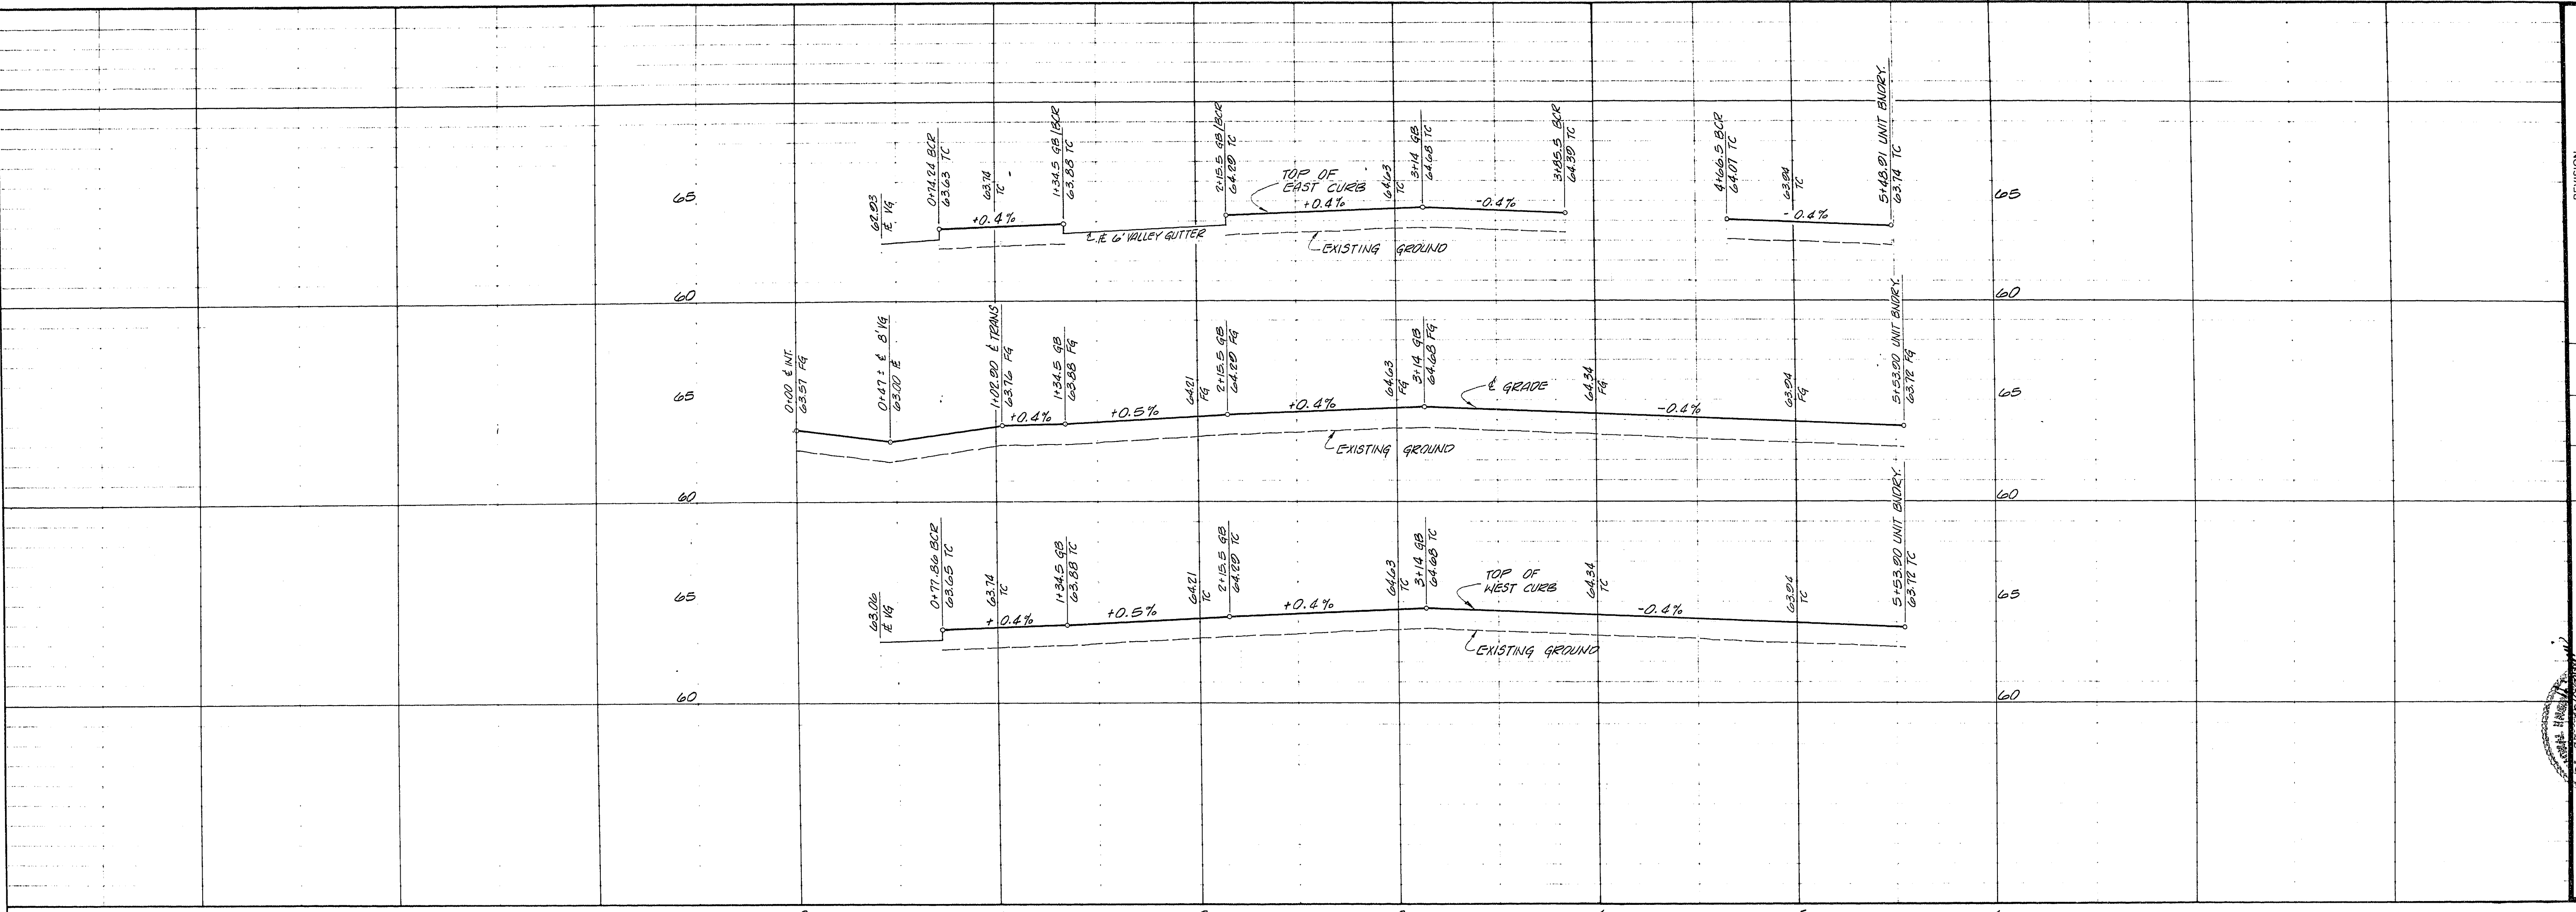

CONSULTING ENGINEERS • PLANNERS
2800 WEST SAHARA AVENUE BUILDING 4, SUITE B
LAS VEGAS, NEVADA 89102 PHONE (702) 873-7550

vtm nevada