

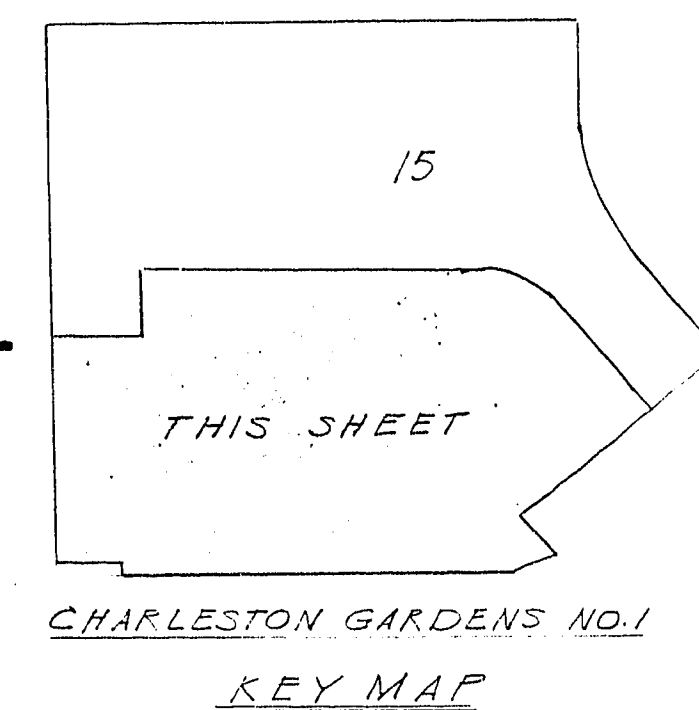


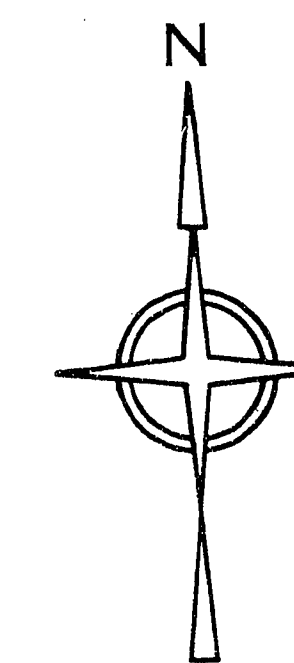

CHARLESTON GARDENS NO. 1
KEY MAP

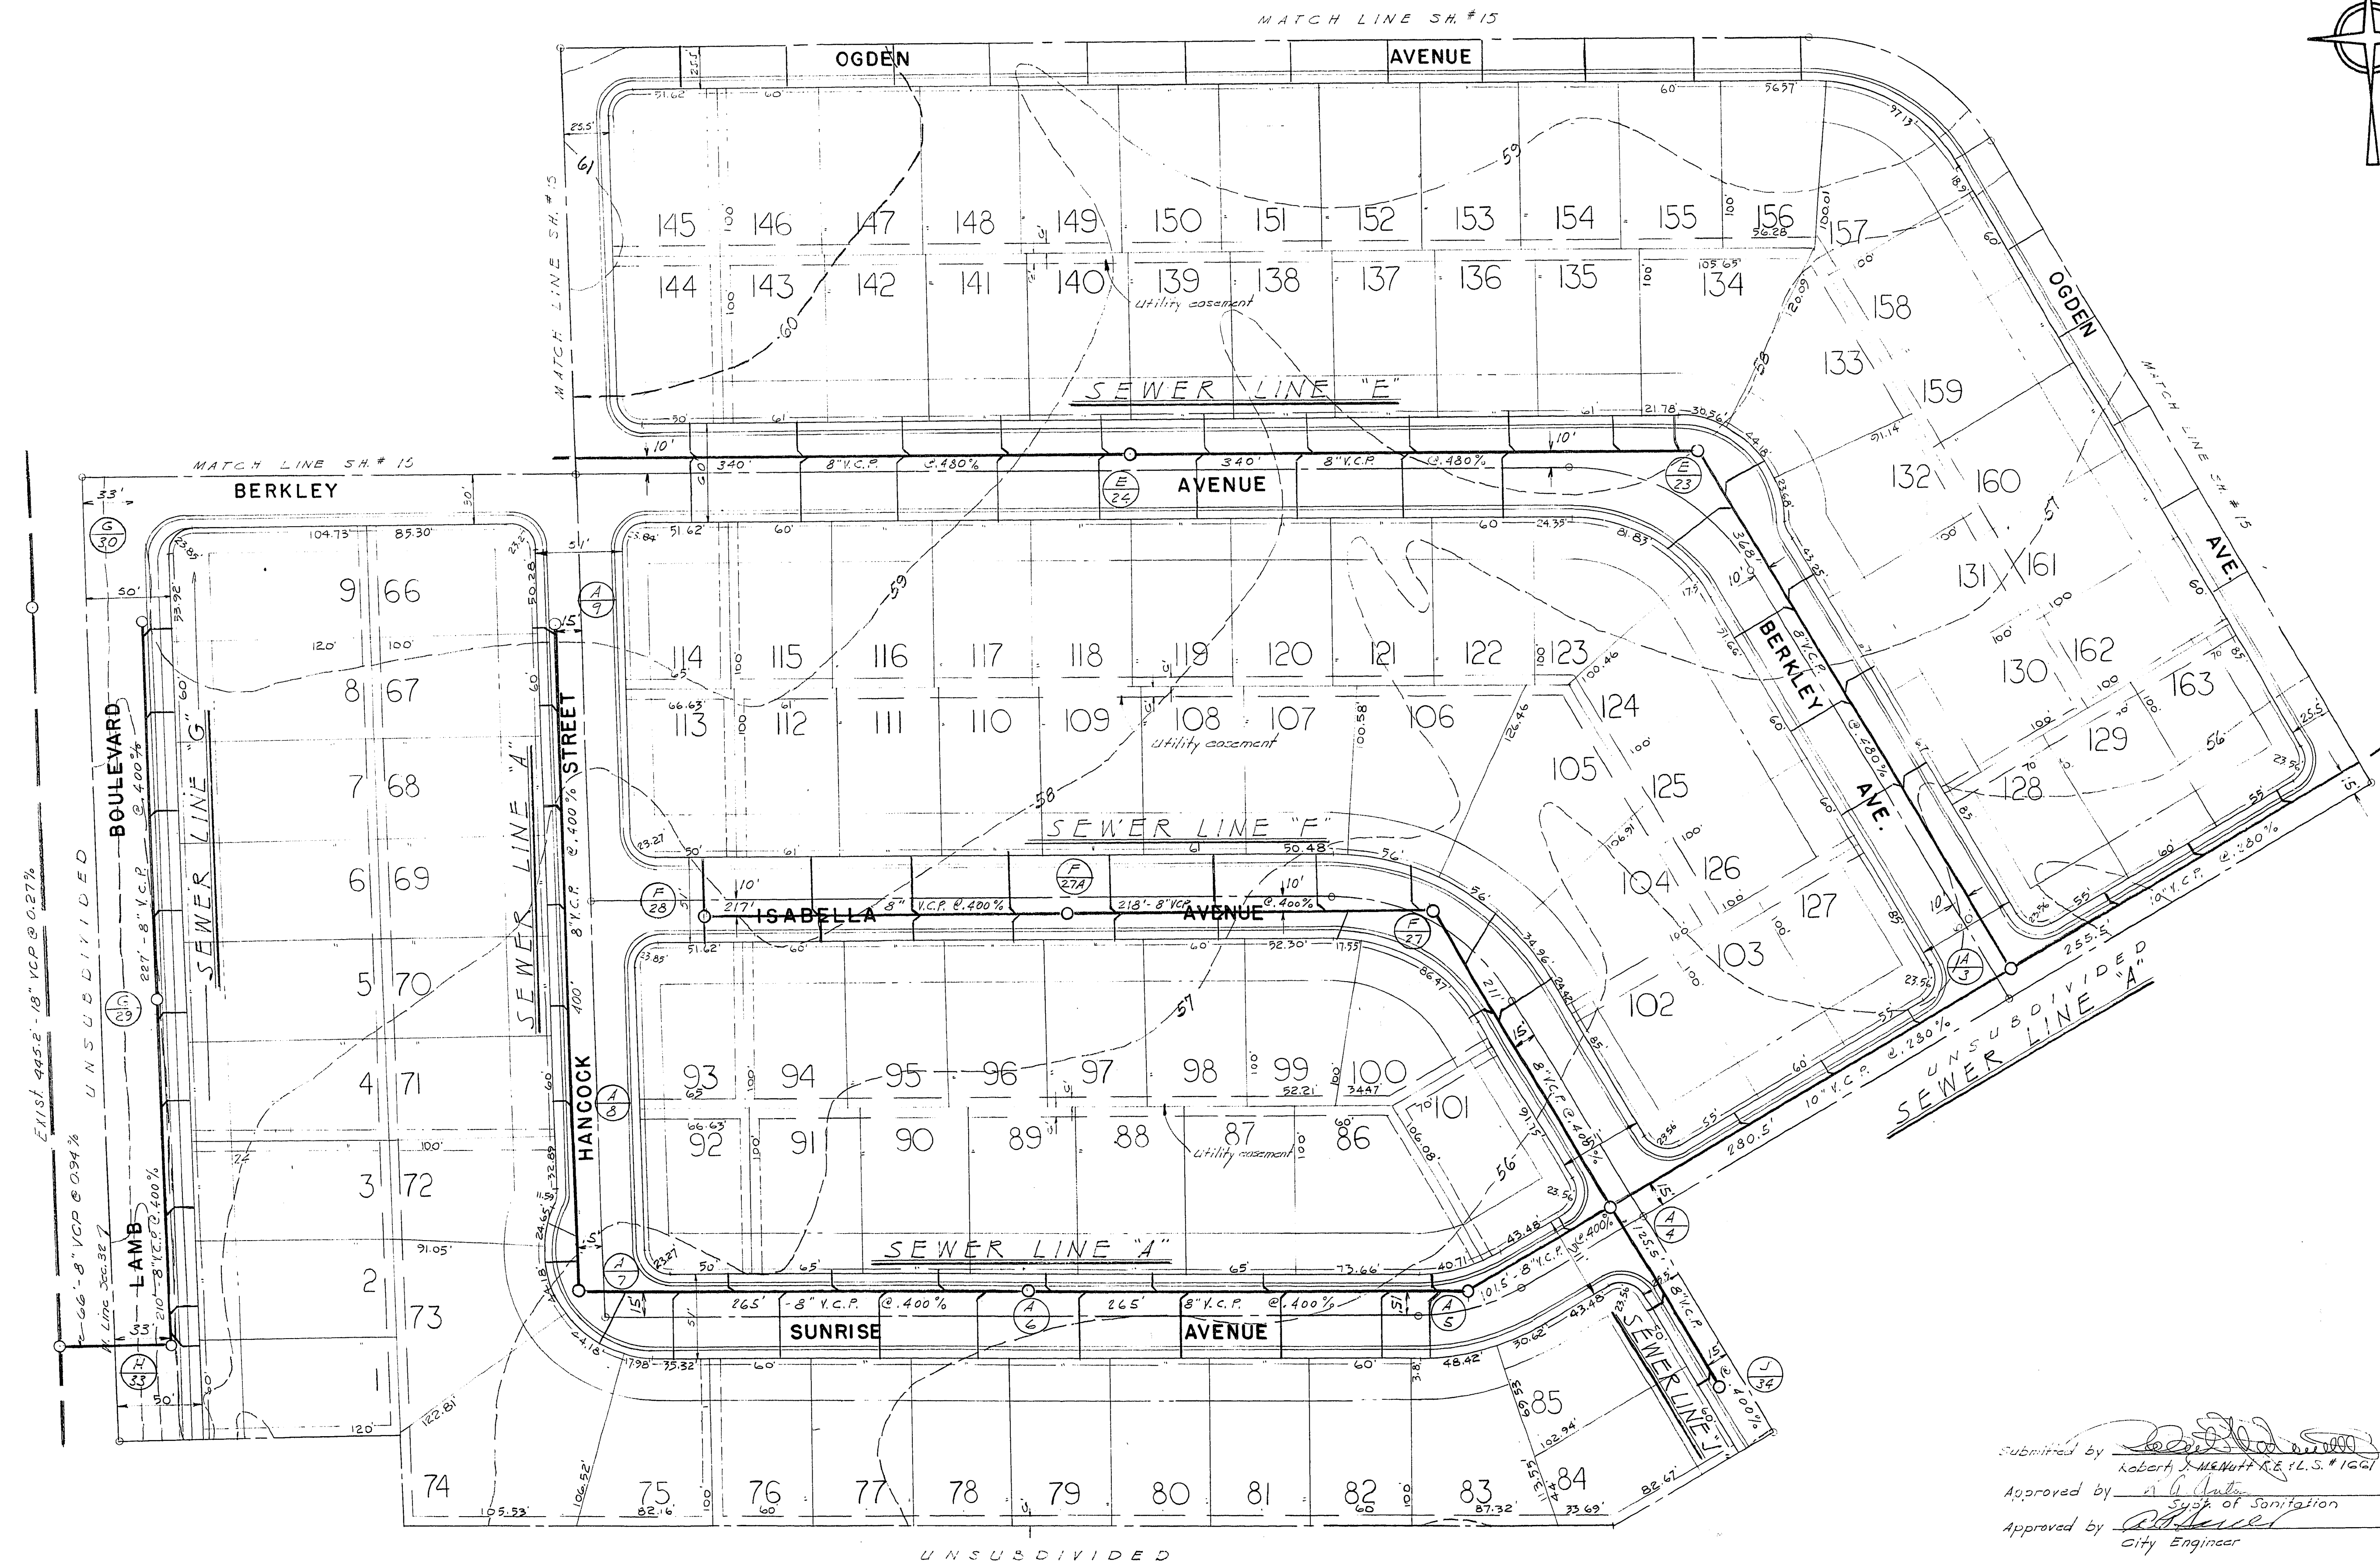

Submitted by Robert J. McMurtry Date 12/1/62
Approved by [Signature] Date 1/1/63
Approved by [Signature] Date 1-21-63
City Engineer

Rev		Description	Date	App
1		Parallel sewer on Lamb added	7-26	RMG

SANITARY SEWER PLAN		DATE	DATE
CHARLESTON GARDENS NO. 1		12-1-62	
PART OF NW 1/4, SW 1/4, SEC. 23, T. 20 S., R. 62 E.,		DIR.	FG
M.D.B. & M. CLARK COUNTY, NEVADA.		CHD.	RMG
CLIENT: FIRST WESTERN SAVINGS & LOAN ASS'N.		SCALE	1" = 50'
		SHEET	16 of 22
		FILE	
		JOB NO.	LV. 1826

20-6-34 (1039-1) 3071-1039-1