
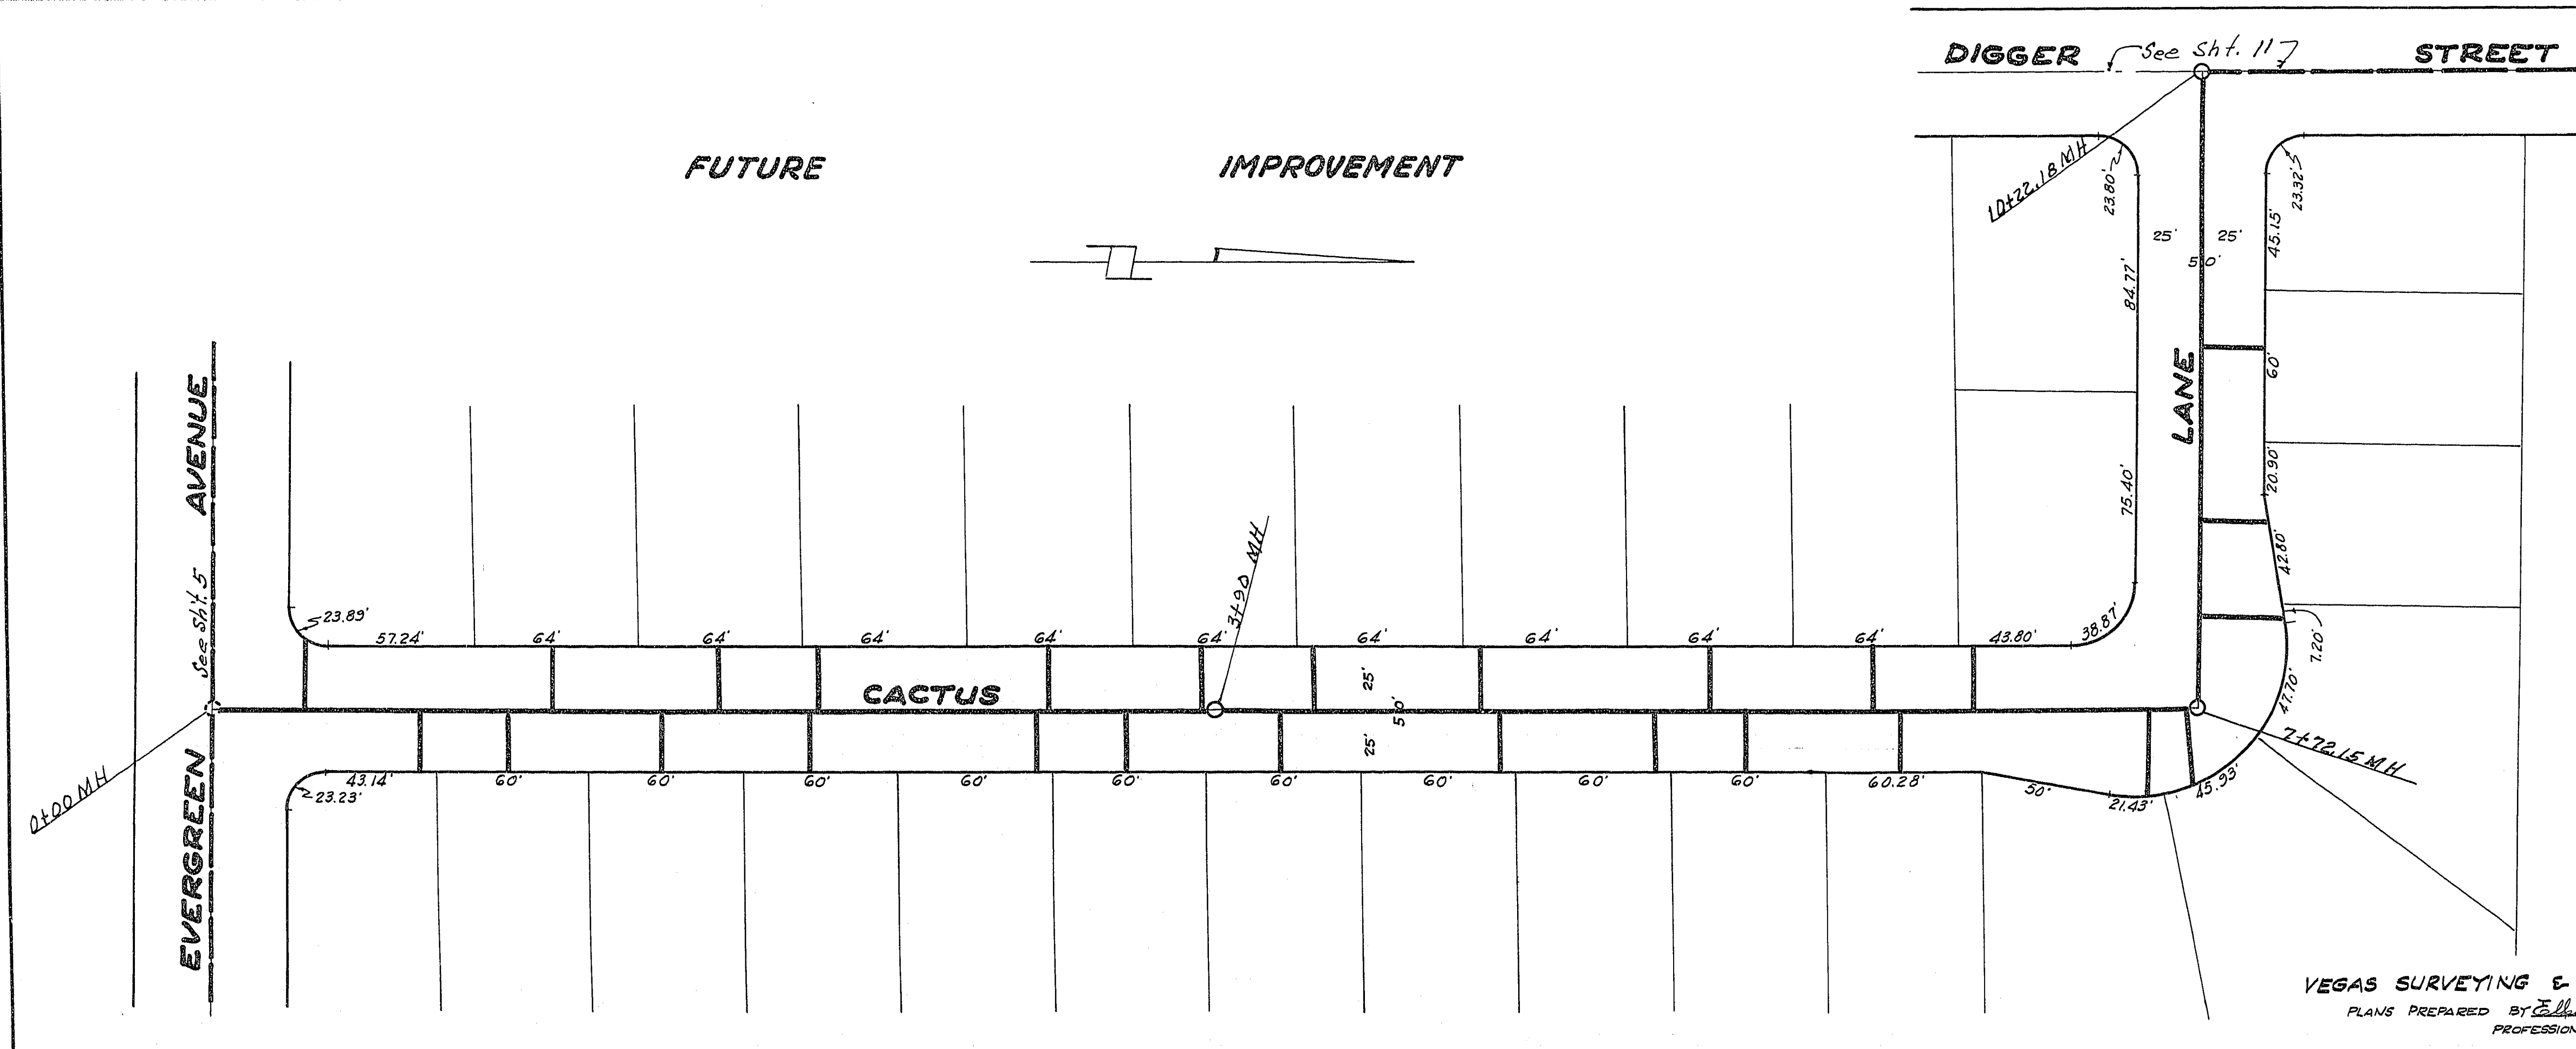
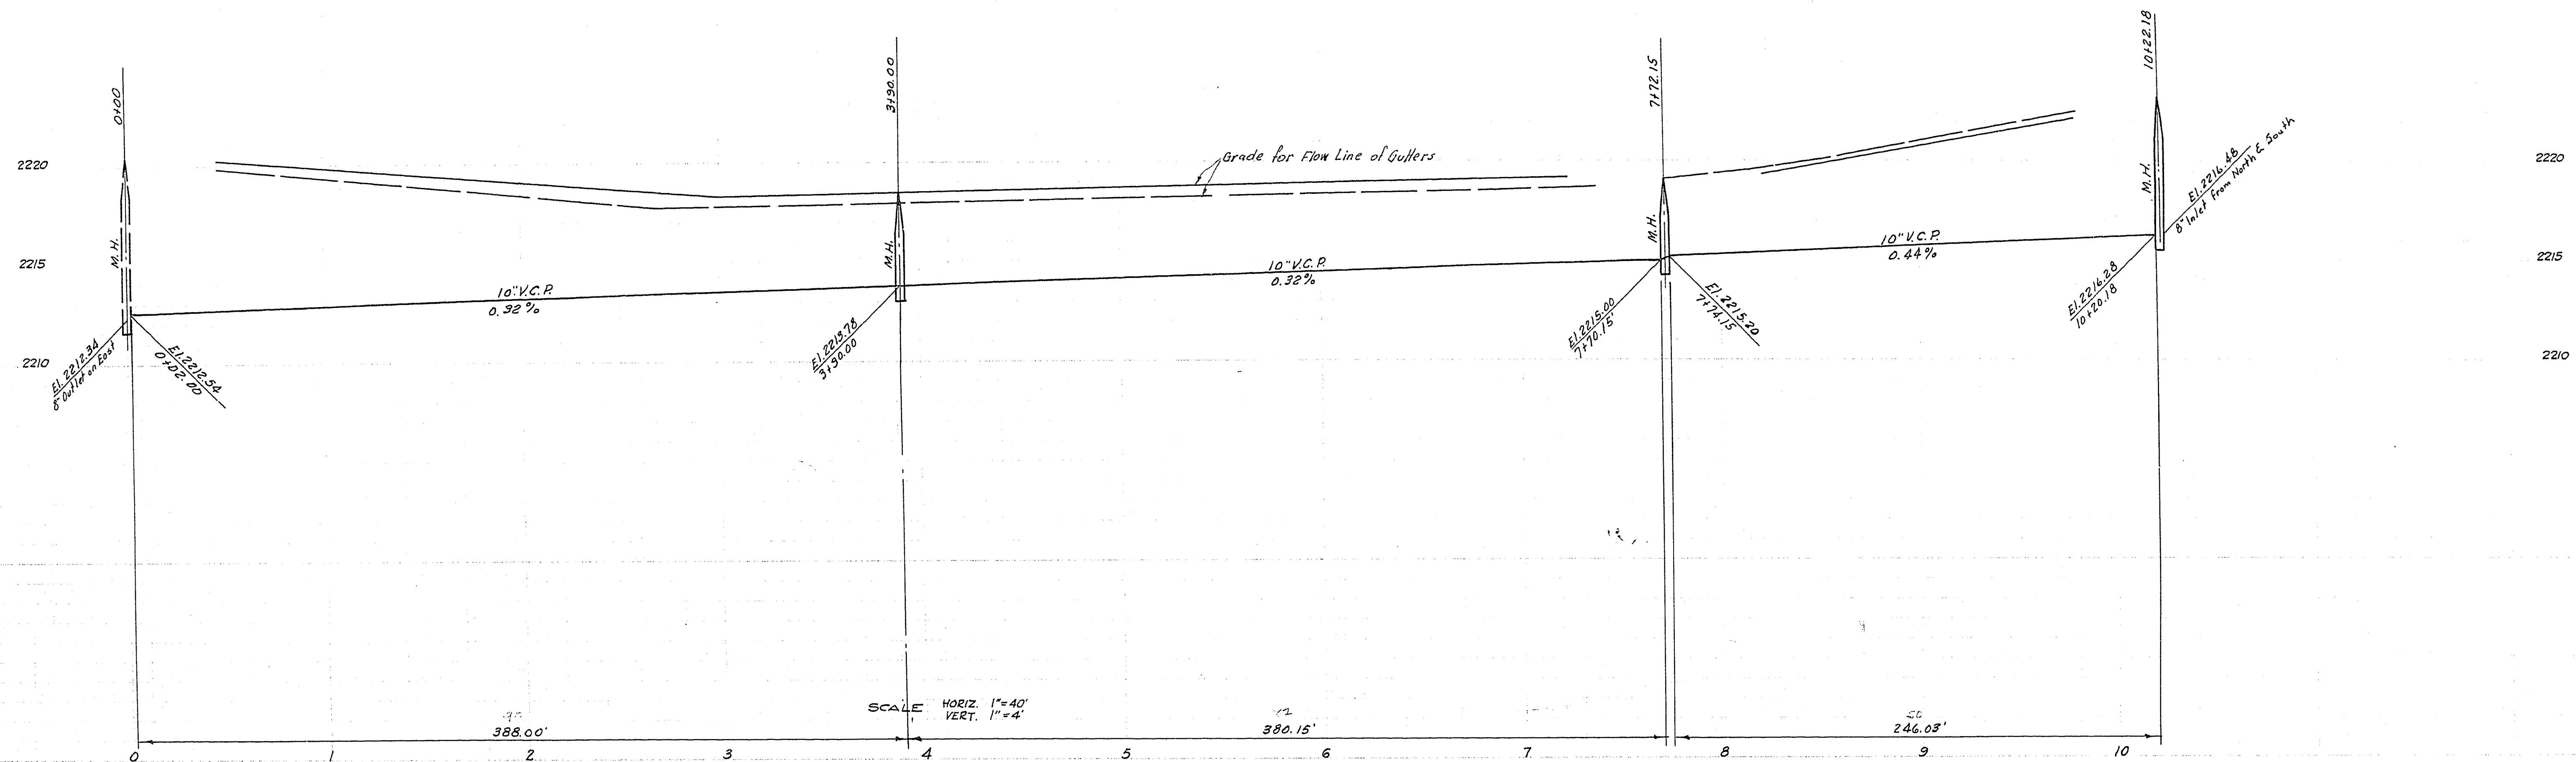


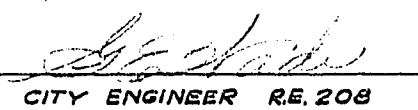


APPROVED BY: 
CITY ENGINEER RE. 208

PLAN AND PROFILE
OF SEWER IN
CACTUS LANE

CHARLESTON HEIGHTS TRACT N°1

SHEET 10
OF 11 SHEETS

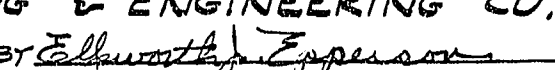VEGAS SURVEYING & ENGINEERING CO.
PLANS PREPARED BY 
PROFESSIONAL ENGINEERING-CIVIL NO 708

307Y-1040-1

25-6-108