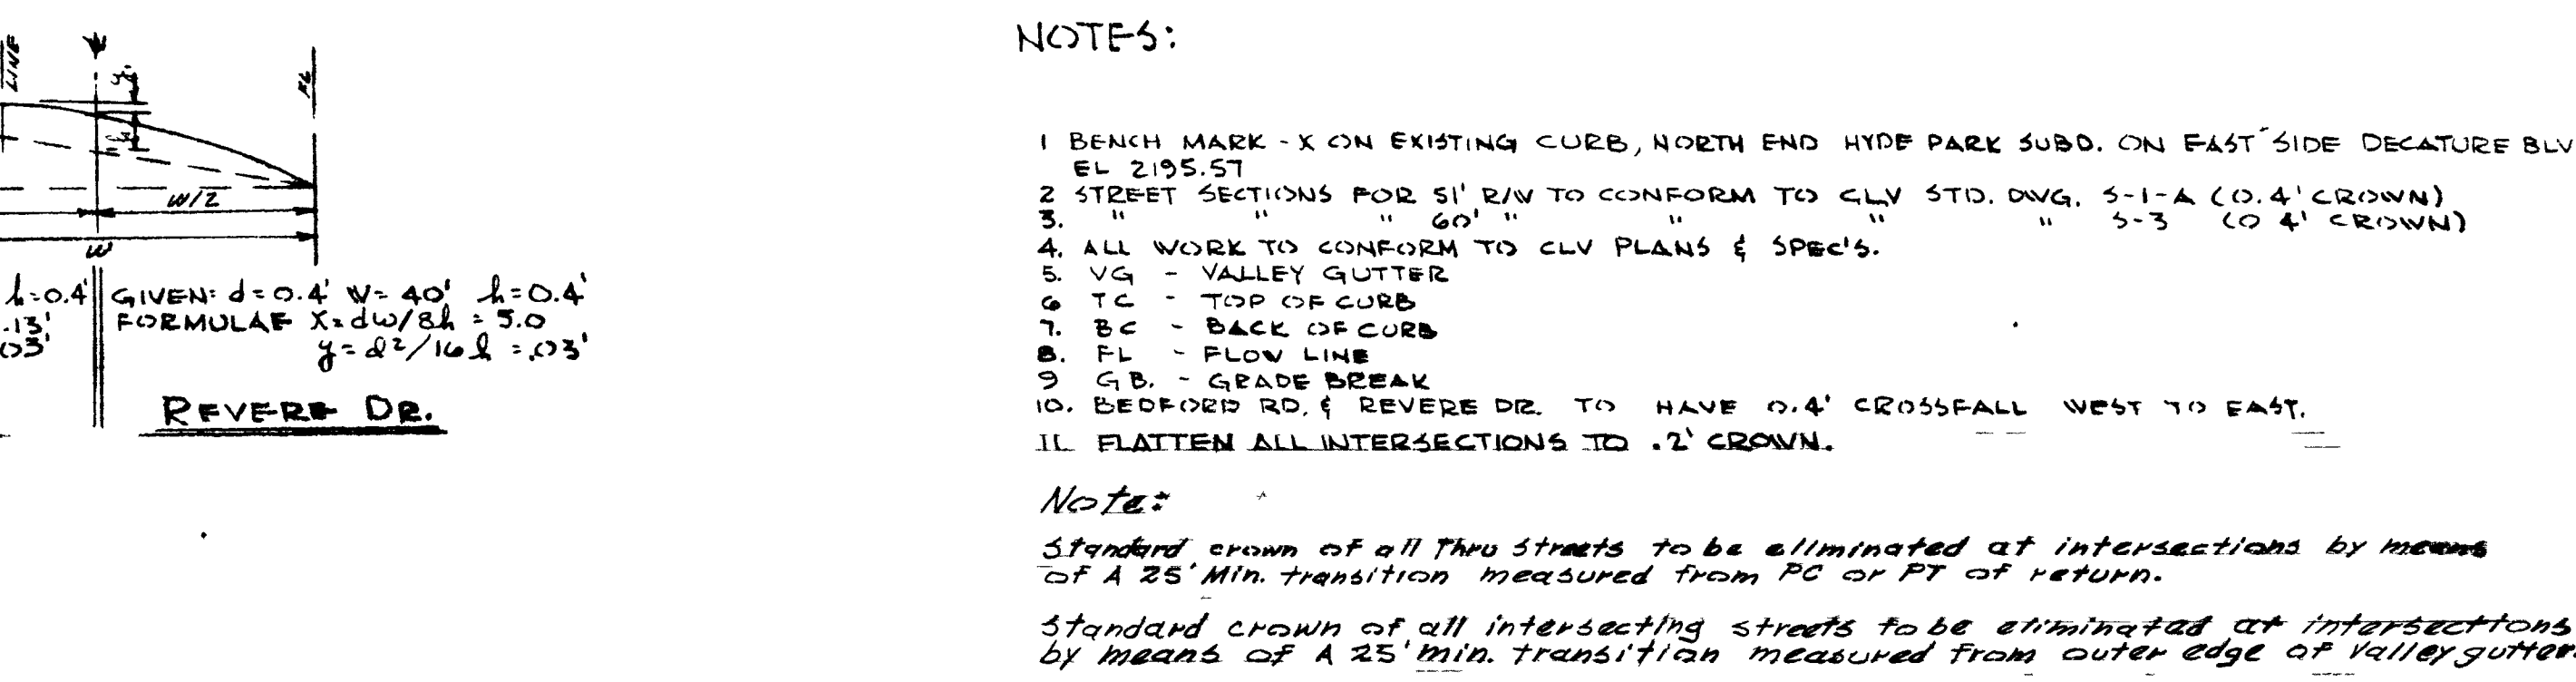
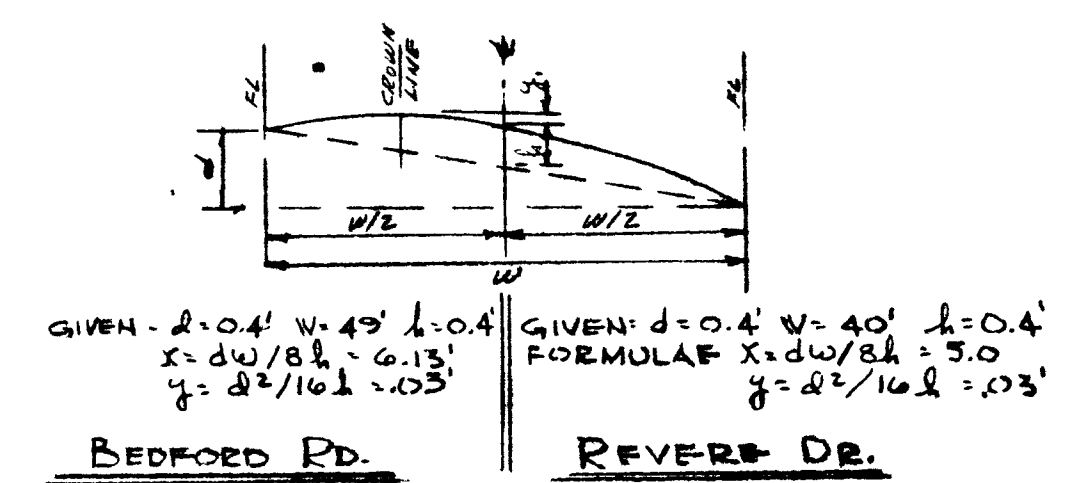
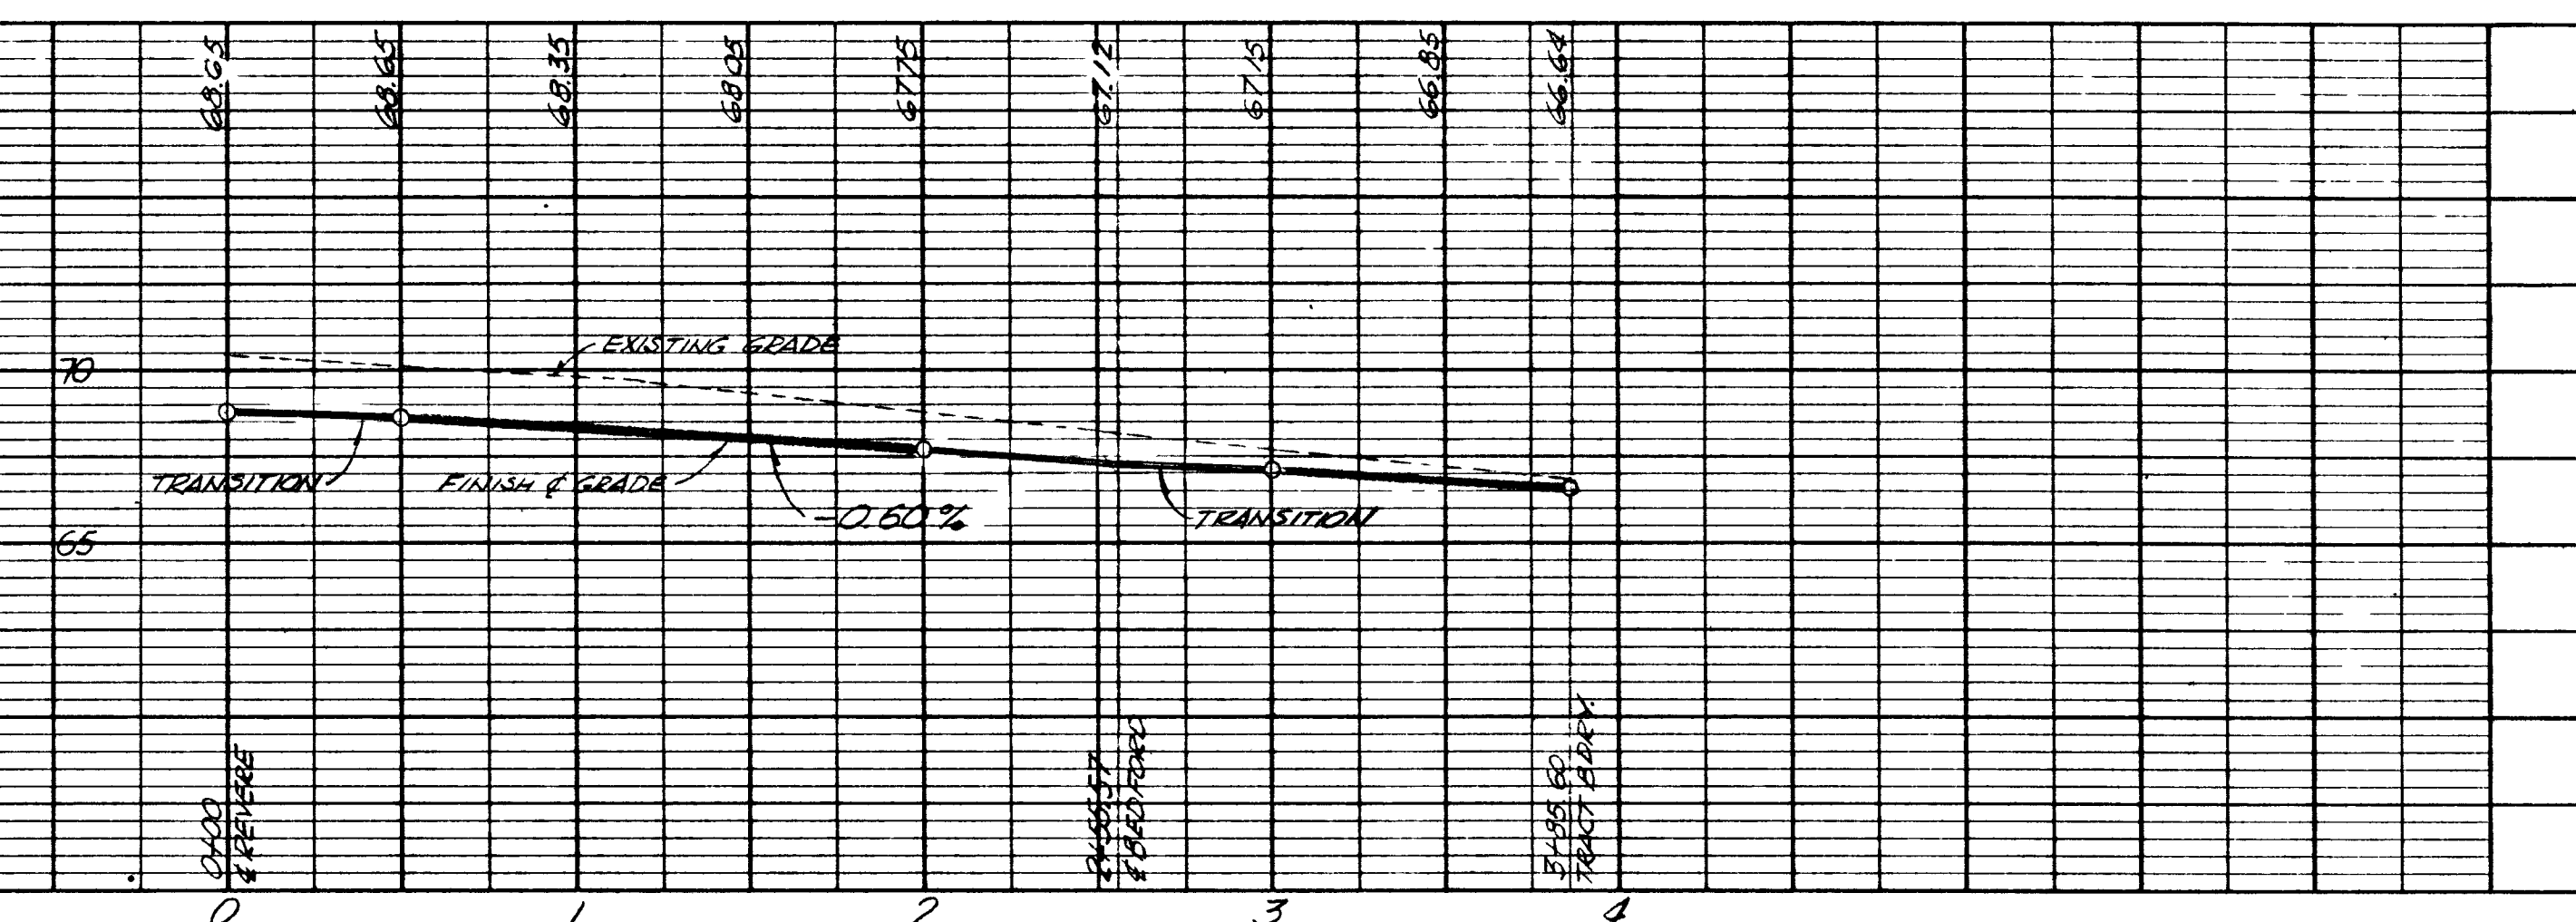
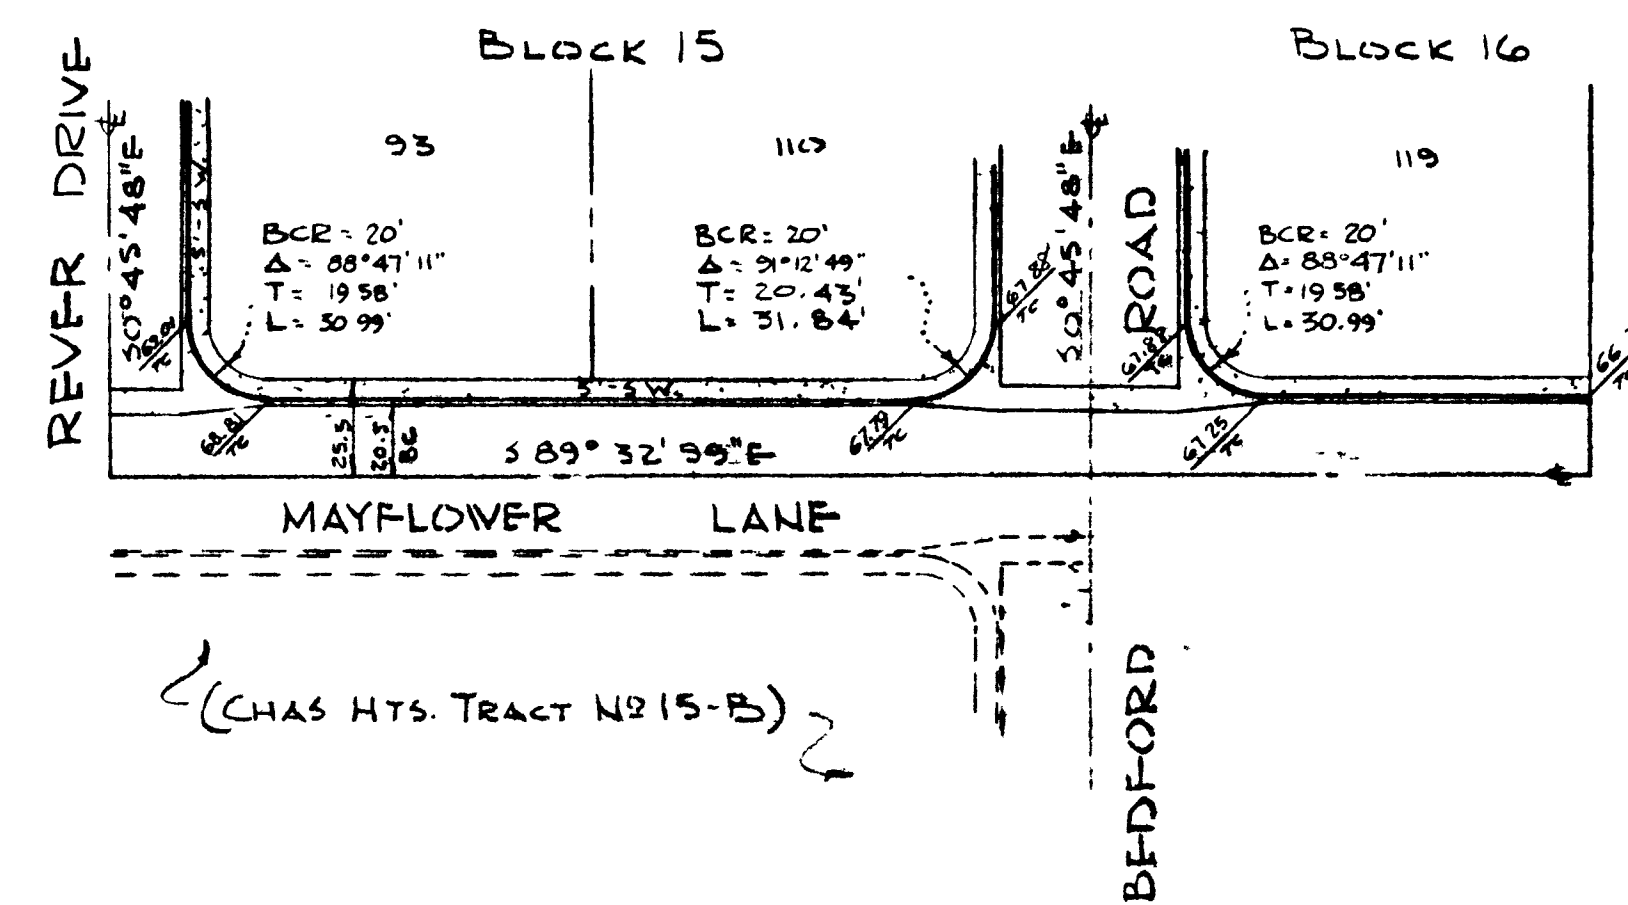


PROFILE	SURVEYED	BY	DATE
NOTE BOOK	PLOTTED		
	GRADES CHECKED		
	B. M. S. NOTED		
NO.	STRUCTURE NOTATIONS CH'KD		

[illegible]

3399

26-6-74

107Y-1040-15D

SHEET
OF 1

