
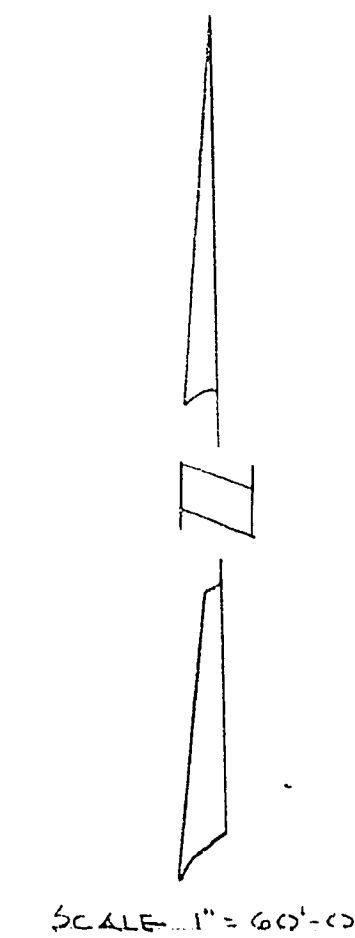


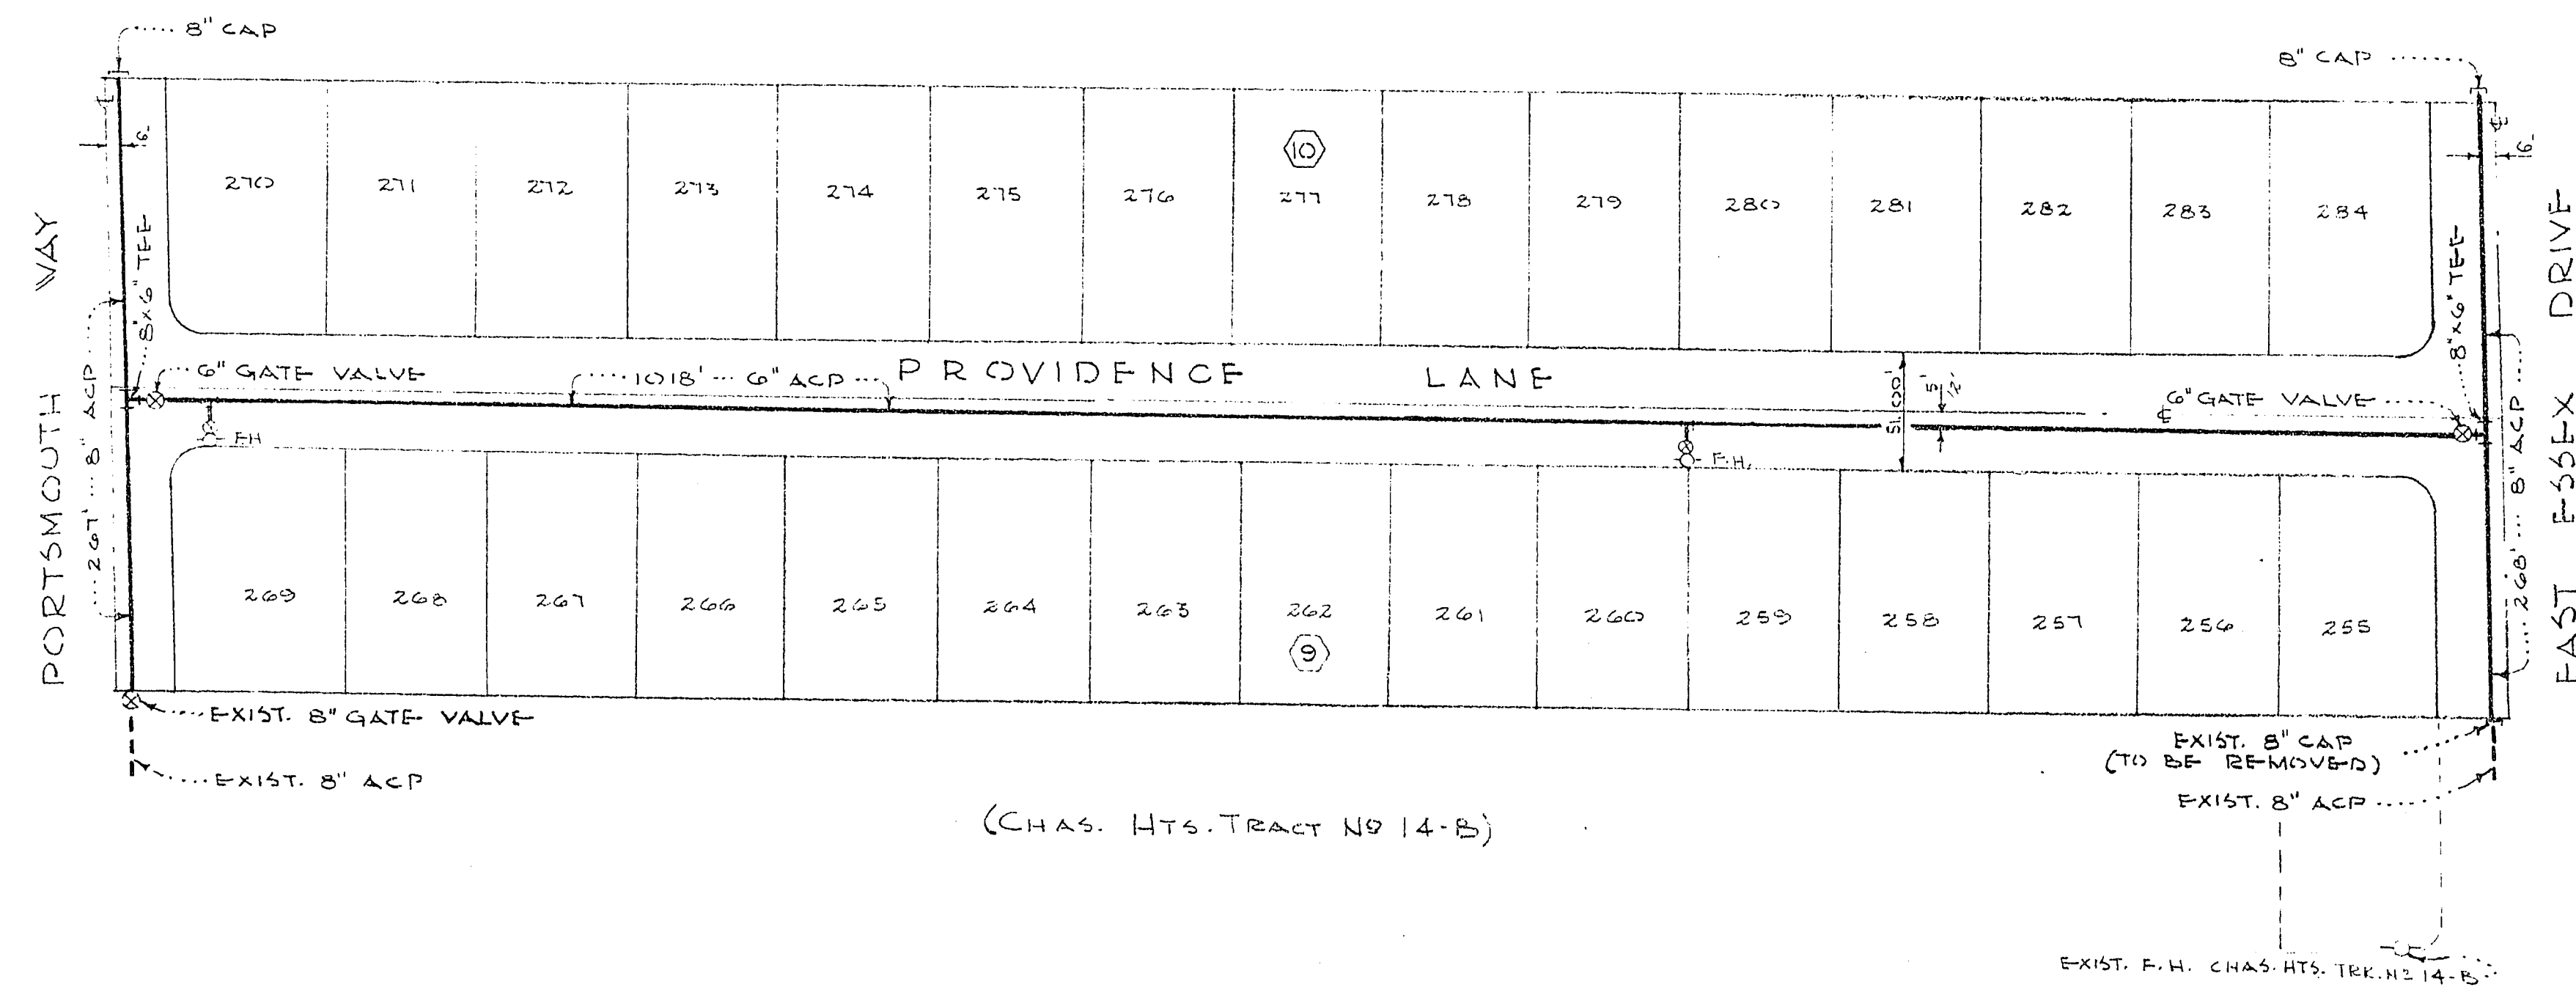


APPROVALS

<i>[Signature]</i> CITY ENGINEER	2/14/61 DATE
<i>[Signature]</i> FIRE CHIEF	12-9-60 DATE


LAS VEGAS VALLEY WATER DISTRICT
 BY *[Signature]* 2/14/61
 THE ENGINEER HAS REVIEWED THE
 PLANS AND SPECIFICATIONS AND
 THE DISTRICT ENGINEER HAS REVIEWED THE
 PLANS AND SPECIFICATIONS AND
 APPROVED THE SAME FOR THE
 DISTRICT ENGINEER'S SIGNATURE

CHARLESTON HEIGHTS NO 14-C
 WATER PLAN

DESIGNED JS	WESTERN ENGINEERS, INC. LAS VEGAS NEVADA	SHEET OF 1
DRAWN JS		
CHECKED RK		
APPROVED <i>R. Baumer</i> DATE 12-6-60		

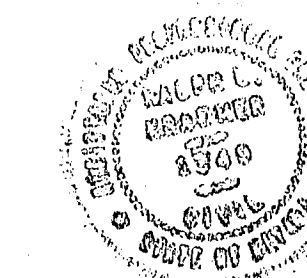

26-6-61 1-D-21

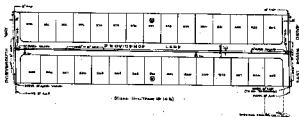




