
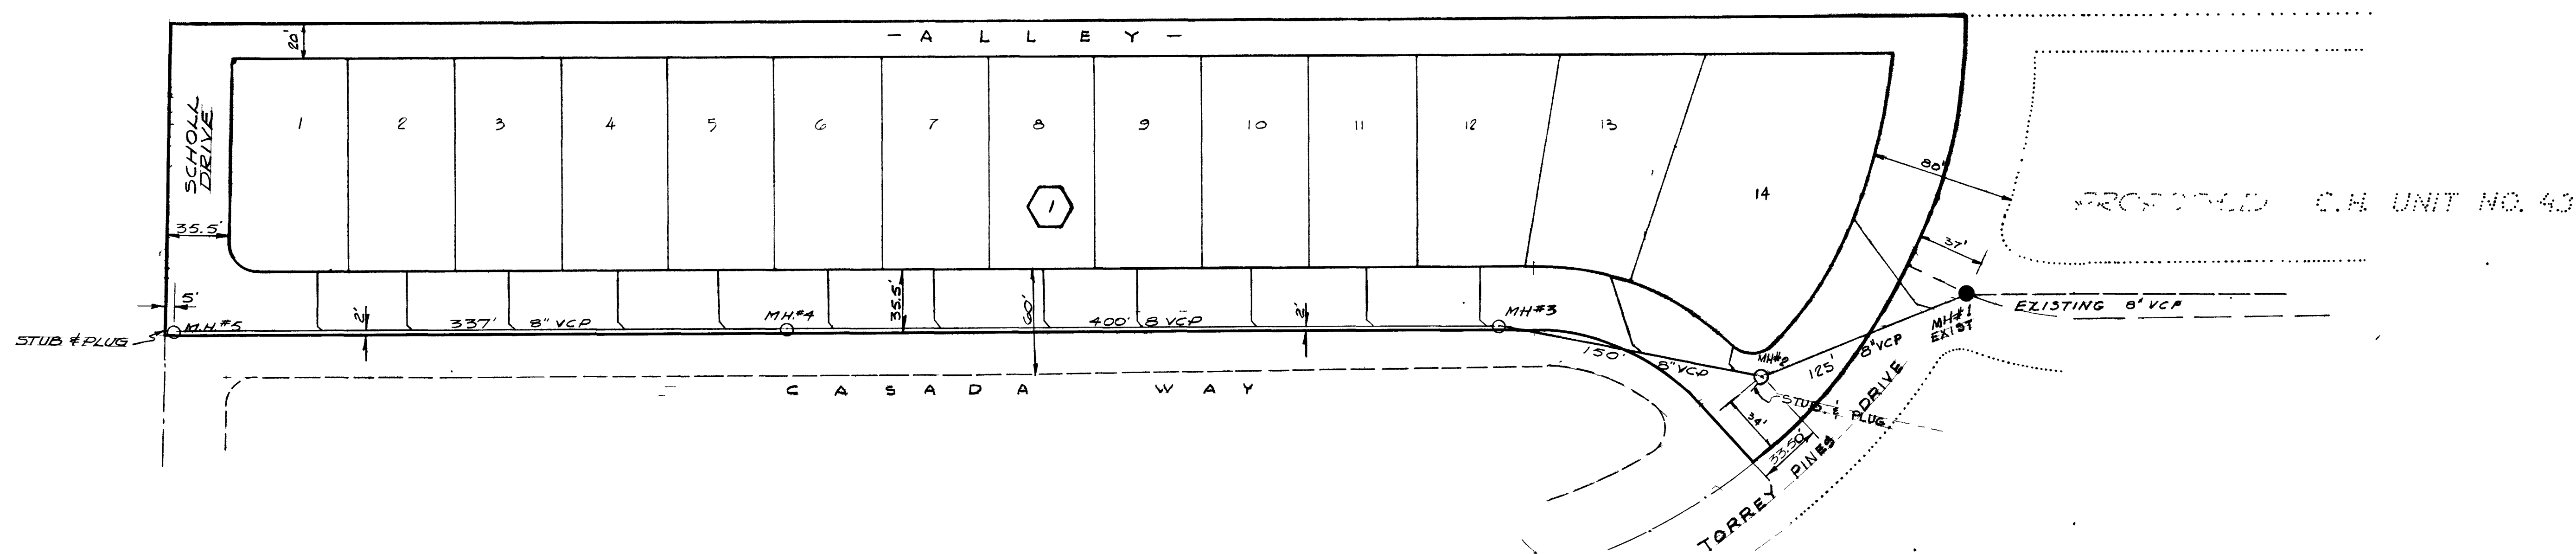


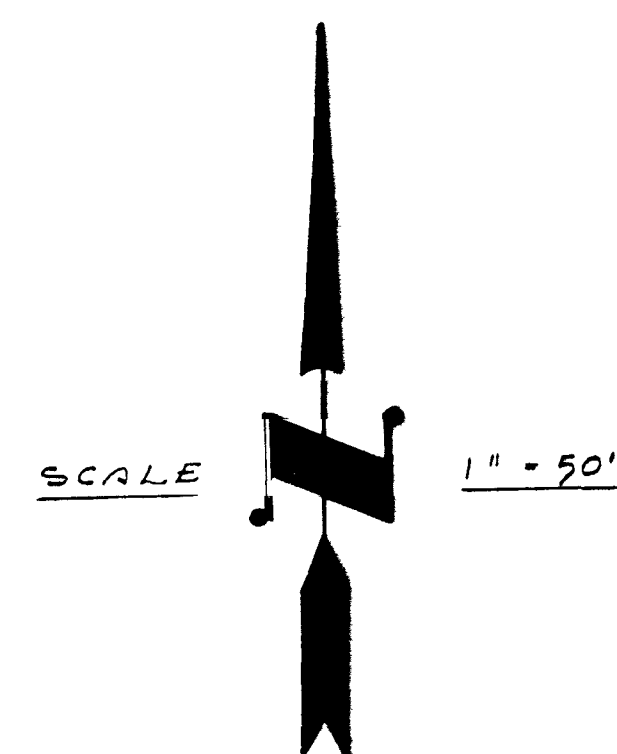

EST. OF QUANTITIES

MANHOLES	4 EA
8" VC PIPE	1012 LF
4" VC PIPE	450 LF

APPROVALS

R. P. [Signature] 6-15-62
CITY ENGINEER DATE


L. A. [Signature] 6-8-62
SUPT. OF SANITATION DATE

NOTES:
LOCATION OF LATERALS TO BE DETERMINED IN FIELD.

CHARLESTON HEIGHTS
UNIT NO. 27-B
SEWER PLAN & PROFILE

DESIGNED BY	WESTERN ENGINEERS, INC.	SHEET
DRAWN BY	LAS VEGAS NEVADA	1
CHECKED	APPROVED <i>[Signature]</i> DATE 5-23-62	OF 2

307Y-1040-27B

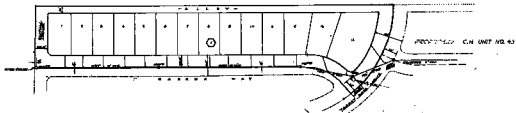

ALL OF THE
 1/2 IN. 1/2 IN. 1/2 IN.
 1/2 IN. 1/2 IN. 1/2 IN.
 1/2 IN. 1/2 IN. 1/2 IN.

THIS PLAN IS SUBJECT TO THE
 APPROVAL OF THE BOARD OF HEALTH

[Signature]
 CHIEF ENGINEER
[Signature]
 CHIEF OF SANITATION

CHARLESTON		NOTES
UNIT NO. 37.8		
SEWER PLAN & PROFILE		
DATE	APPROVED BY	DATE
10/10/10	10/10/10	10/10/10

10/10/10