
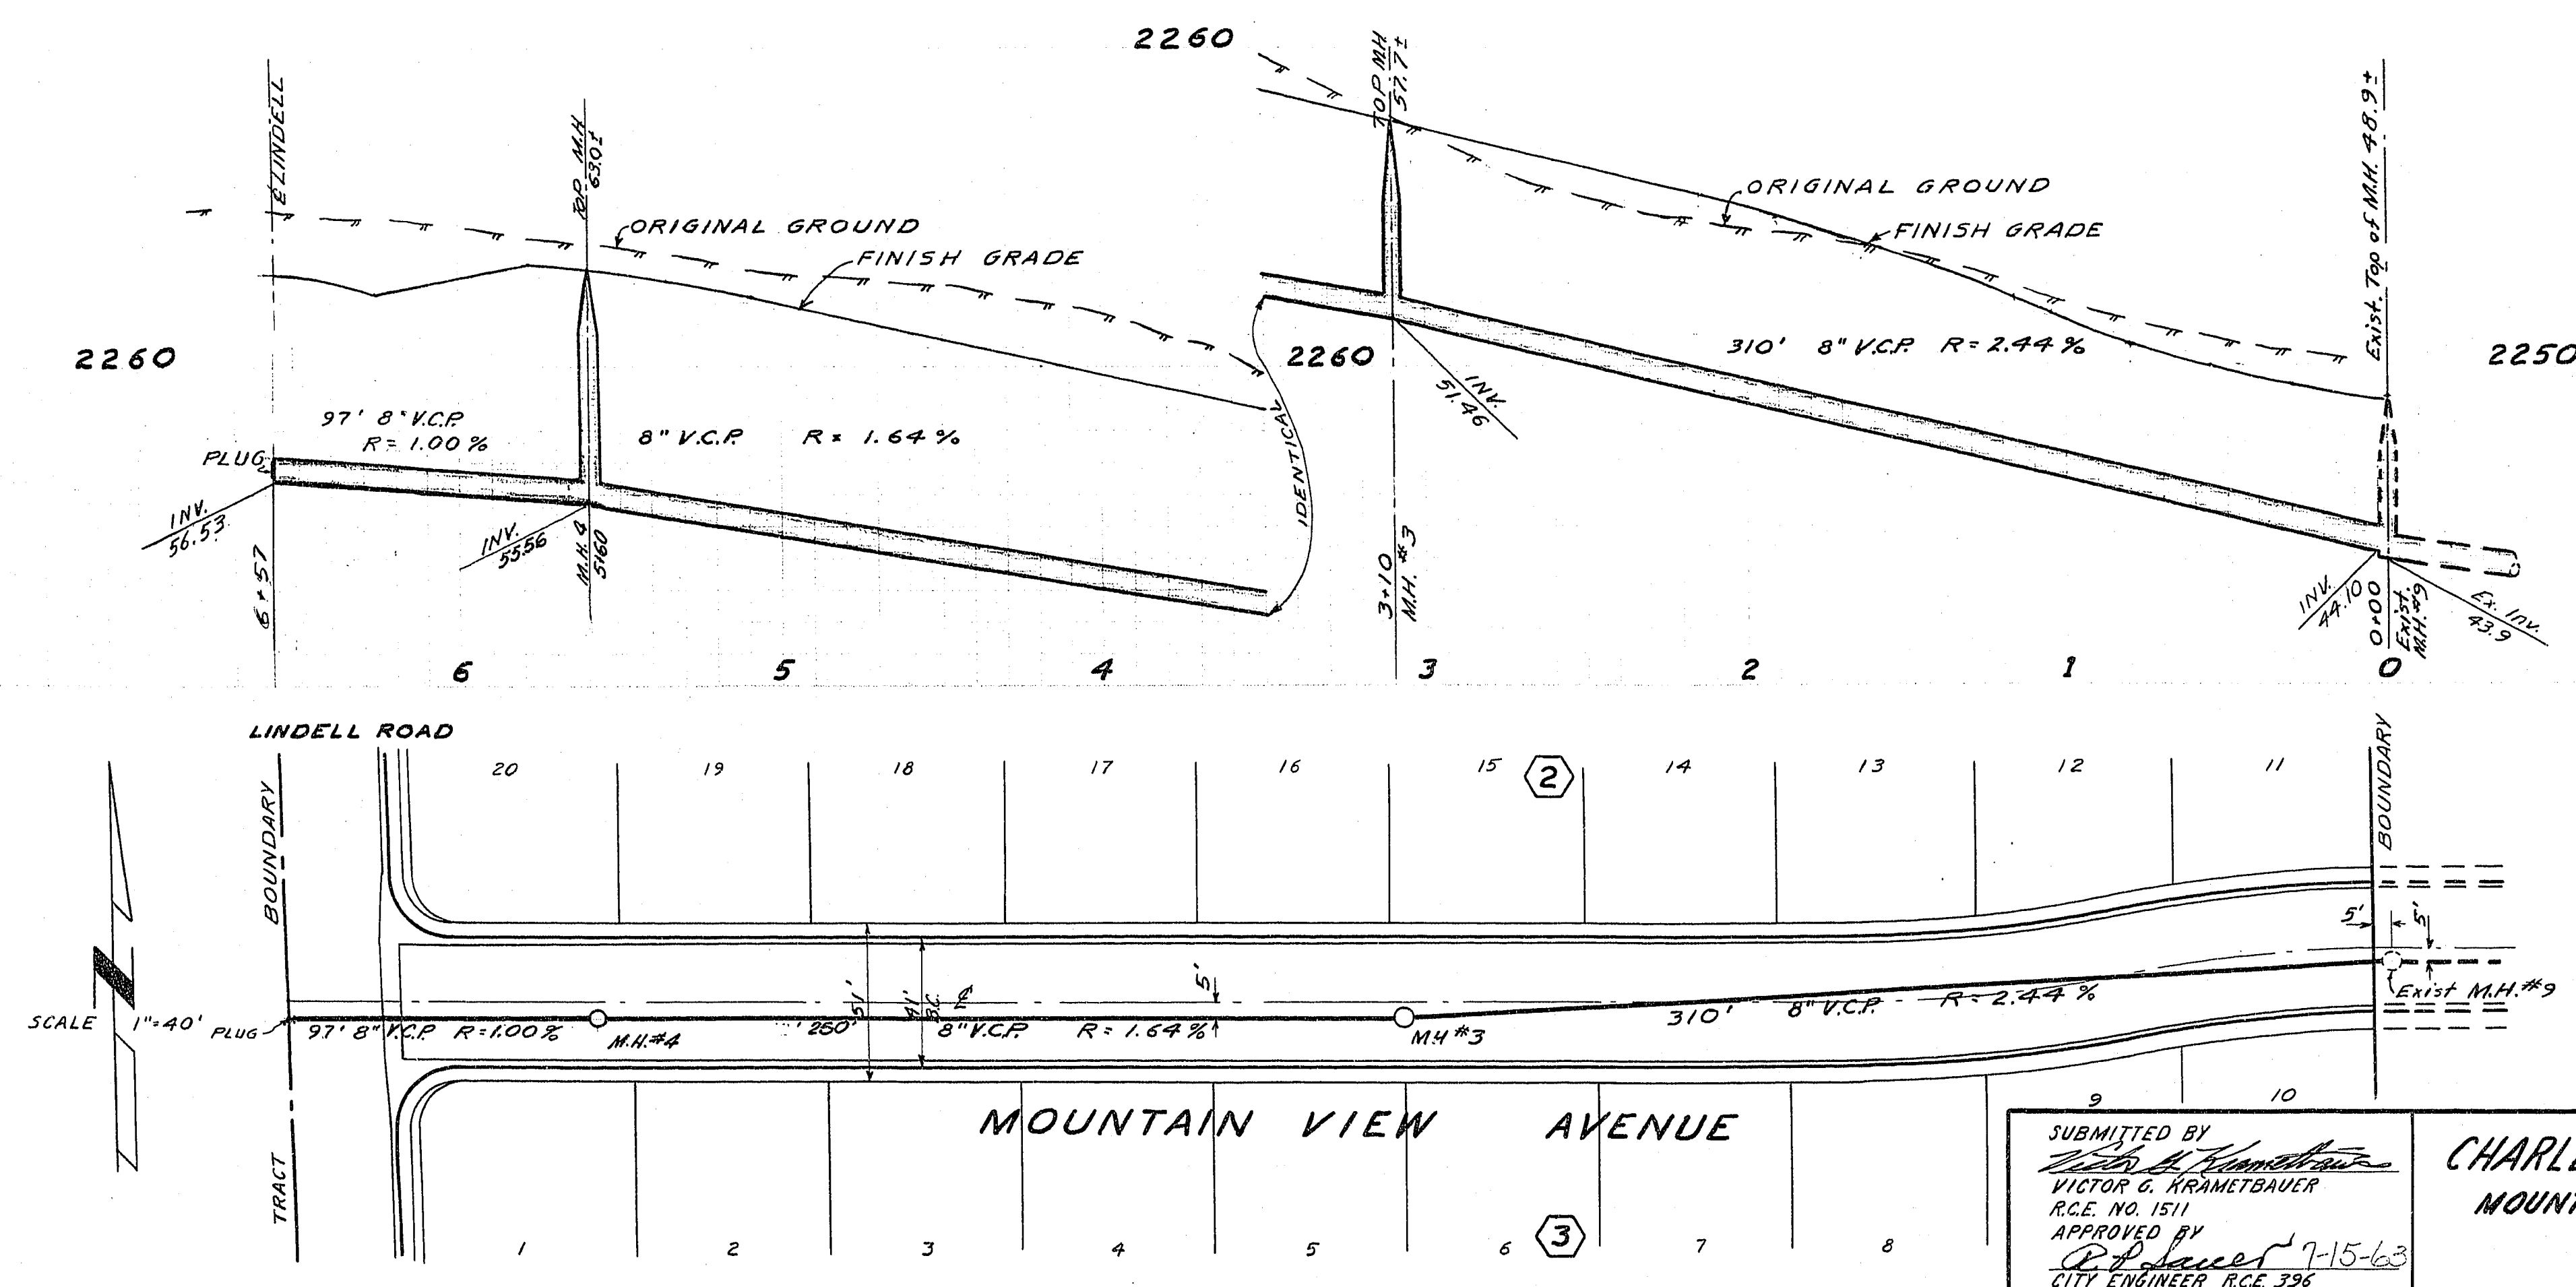


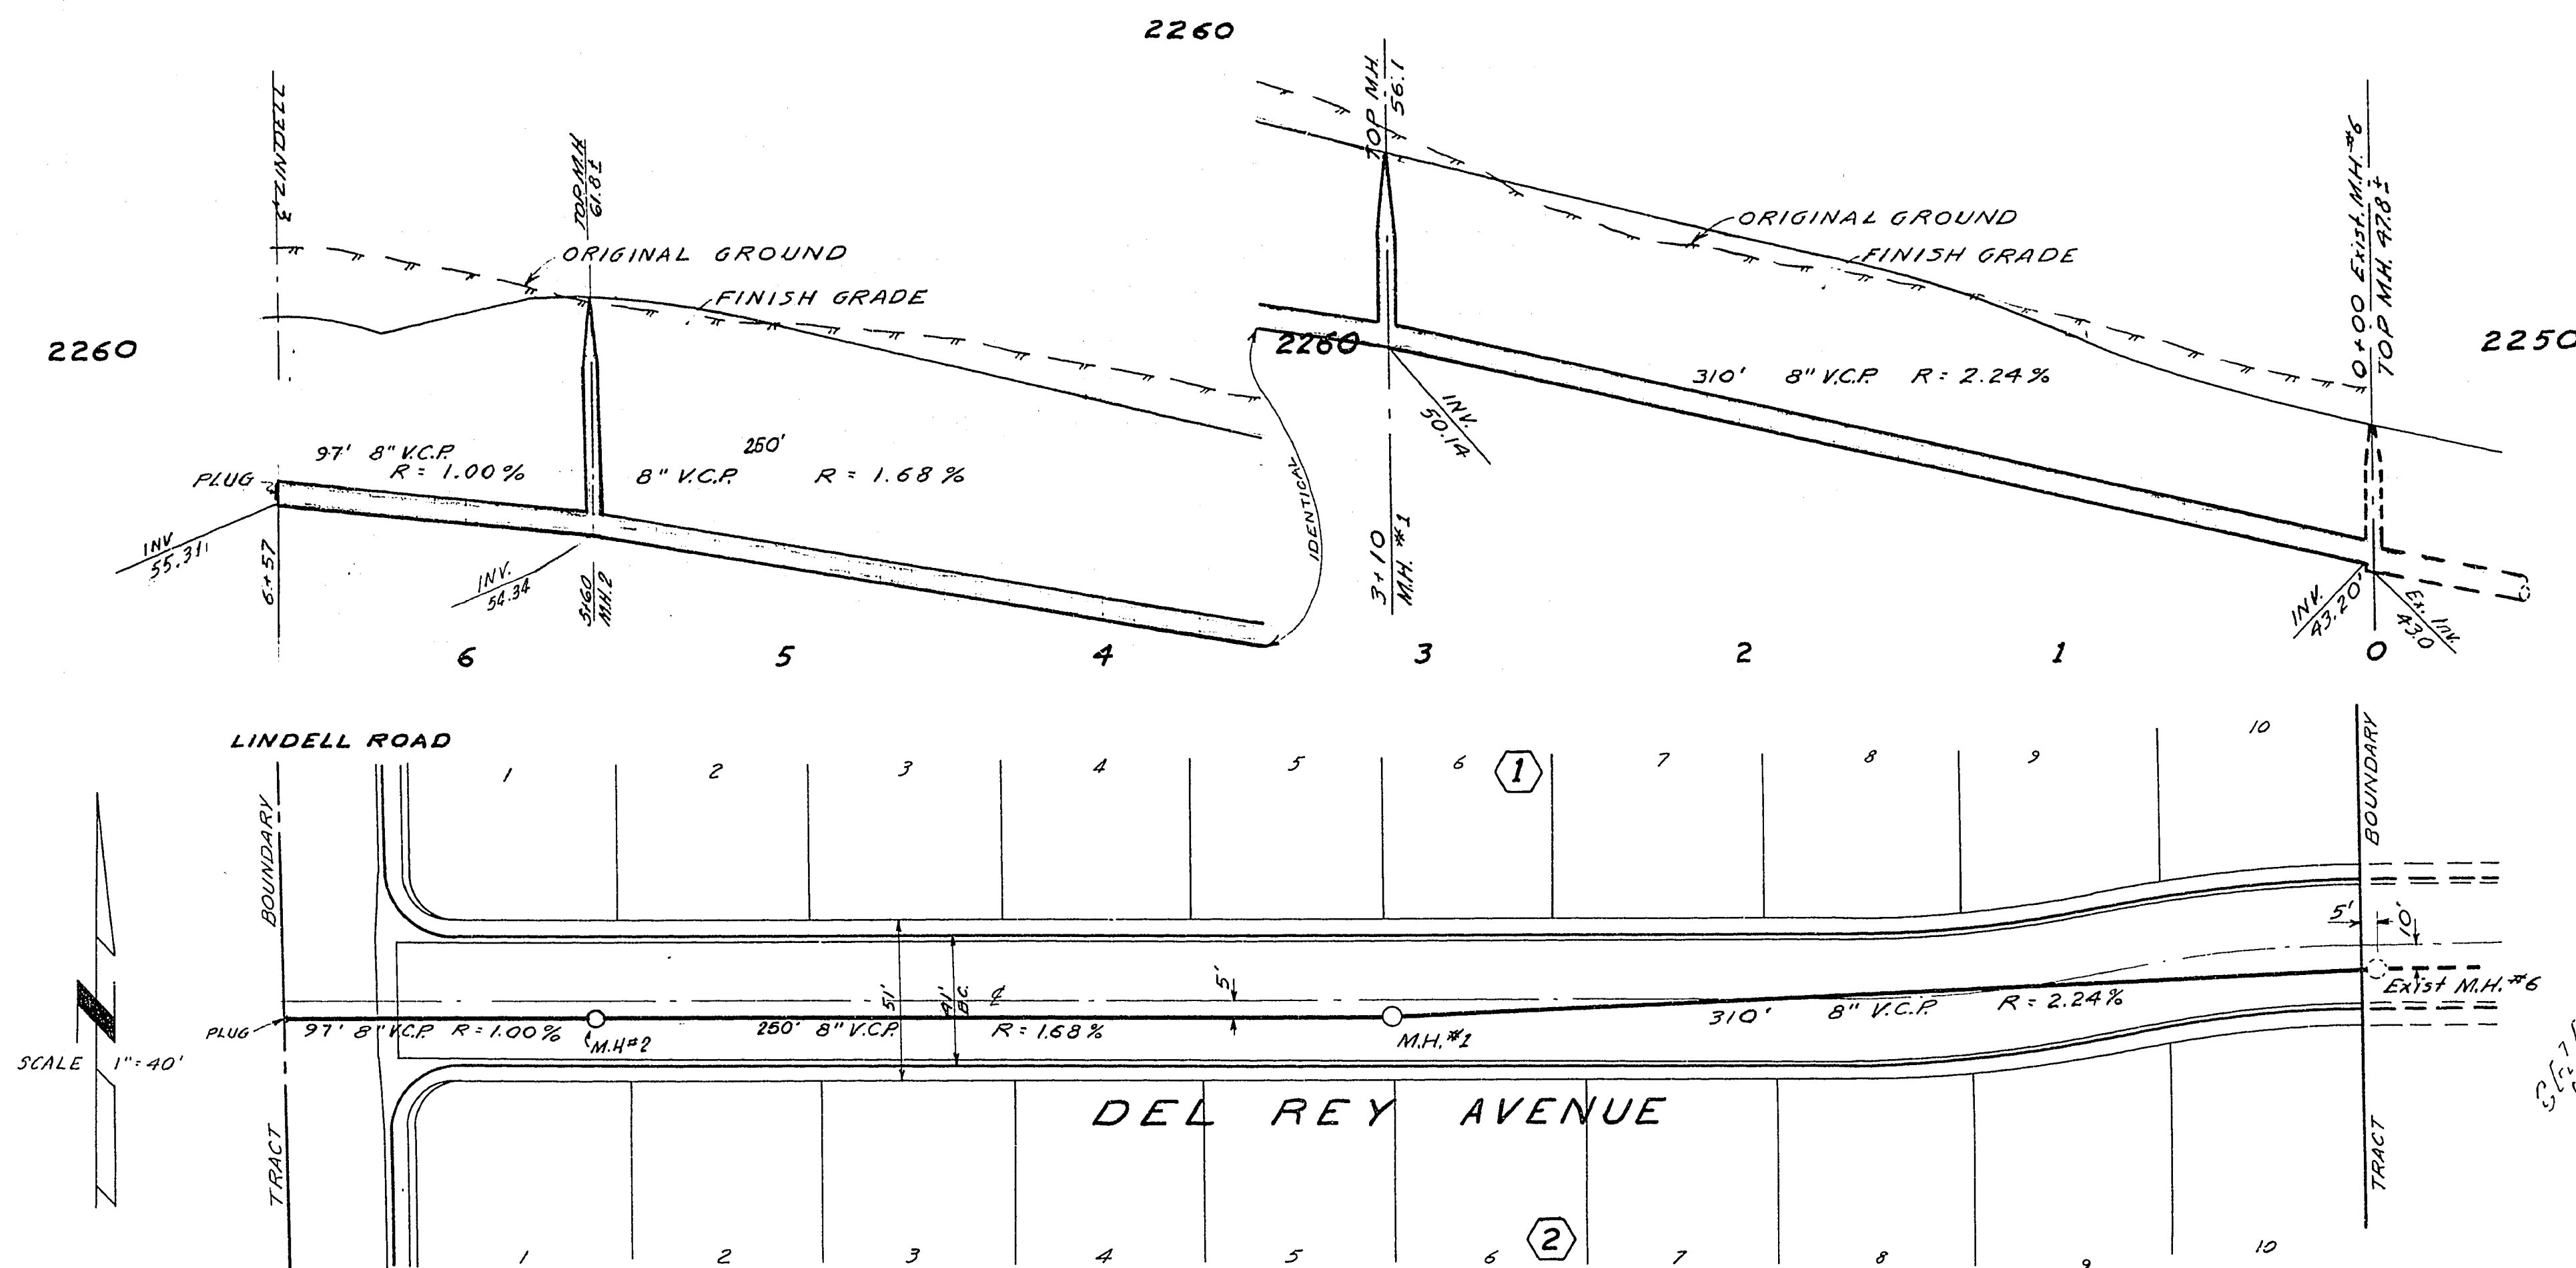

SUBMITTED BY
VICTOR G. KRAMETBAUER
R.C.E. NO. 1511
APPROVED BY
CITY ENGINEER R.C.E. 396

CHARLESTON HEIGHTS TRACT N° 36
MOUNTAIN VIEW AVE & DEL REY AVE.
SEWER PLANS

SHEET
11
OF 13